

DETAILED POOL GRADING PLAN

LOT 6 IN KATHLEEN SUBDIVISION, BEING A RESUBDIVISION OF LOT 30 IN WATERFORD PLACE, BEING A SUBDIVISION IN PART OF THE SOUTHEAST QUARTER OF SECTION 16, TOWNSHIP 36 NORTH, RANGE 10 EAST OF THE THIRD PRINCIPAL MERIDIAN, ACCORDING TO THE PLAN OF RESUBDIVISION RECORDED AUGUST 13, 2004, AS DOCUMENT R2004-216857, IN DUPAGE COUNTY, ILLINOIS.

LEGEND FOR OBJECTS

EXISTING: SANITARY SEWER, STORM SEWER, CATCH BASIN, OPEN LID MANHOLE, CLOSED LID MANHOLE, CENTER LINE, RIGHT-OF-WAY LINE, BUILDING SETBACK LINE, EXISTING EASEMENT LINE.

PROPOSED: SANITARY SEWER, STORM SEWER, CATCH BASIN, OPEN LID MANHOLE, CLOSED LID MANHOLE, CENTER LINE, RIGHT-OF-WAY LINE, BUILDING SETBACK LINE, EXISTING EASEMENT LINE.

SILT FENCE PLAN

Step 1: Installation of silt fence along perimeter.

Step 2: Installation of silt fence along perimeter.

Step 3: Attaching two silt fences.

SILT FENCE PLAN


ELEVATION: 100.00

PAVEMENT LEGEND

PROPOSED PAVERS, PROPOSED CONCRETE/COPING, EXISTING BITUMINOUS PAVEMENT, PROPOSED POOL, EXISTING PAVERS, EXISTING DECK/COVERED PORCH, EXISTING CONCRETE.

ABBREVIATIONS:

P.U. & D.E., N.F., N.A., L.C., B.S.L., TF, LO, WO, MW, DS, BL, SP, TL, etc.

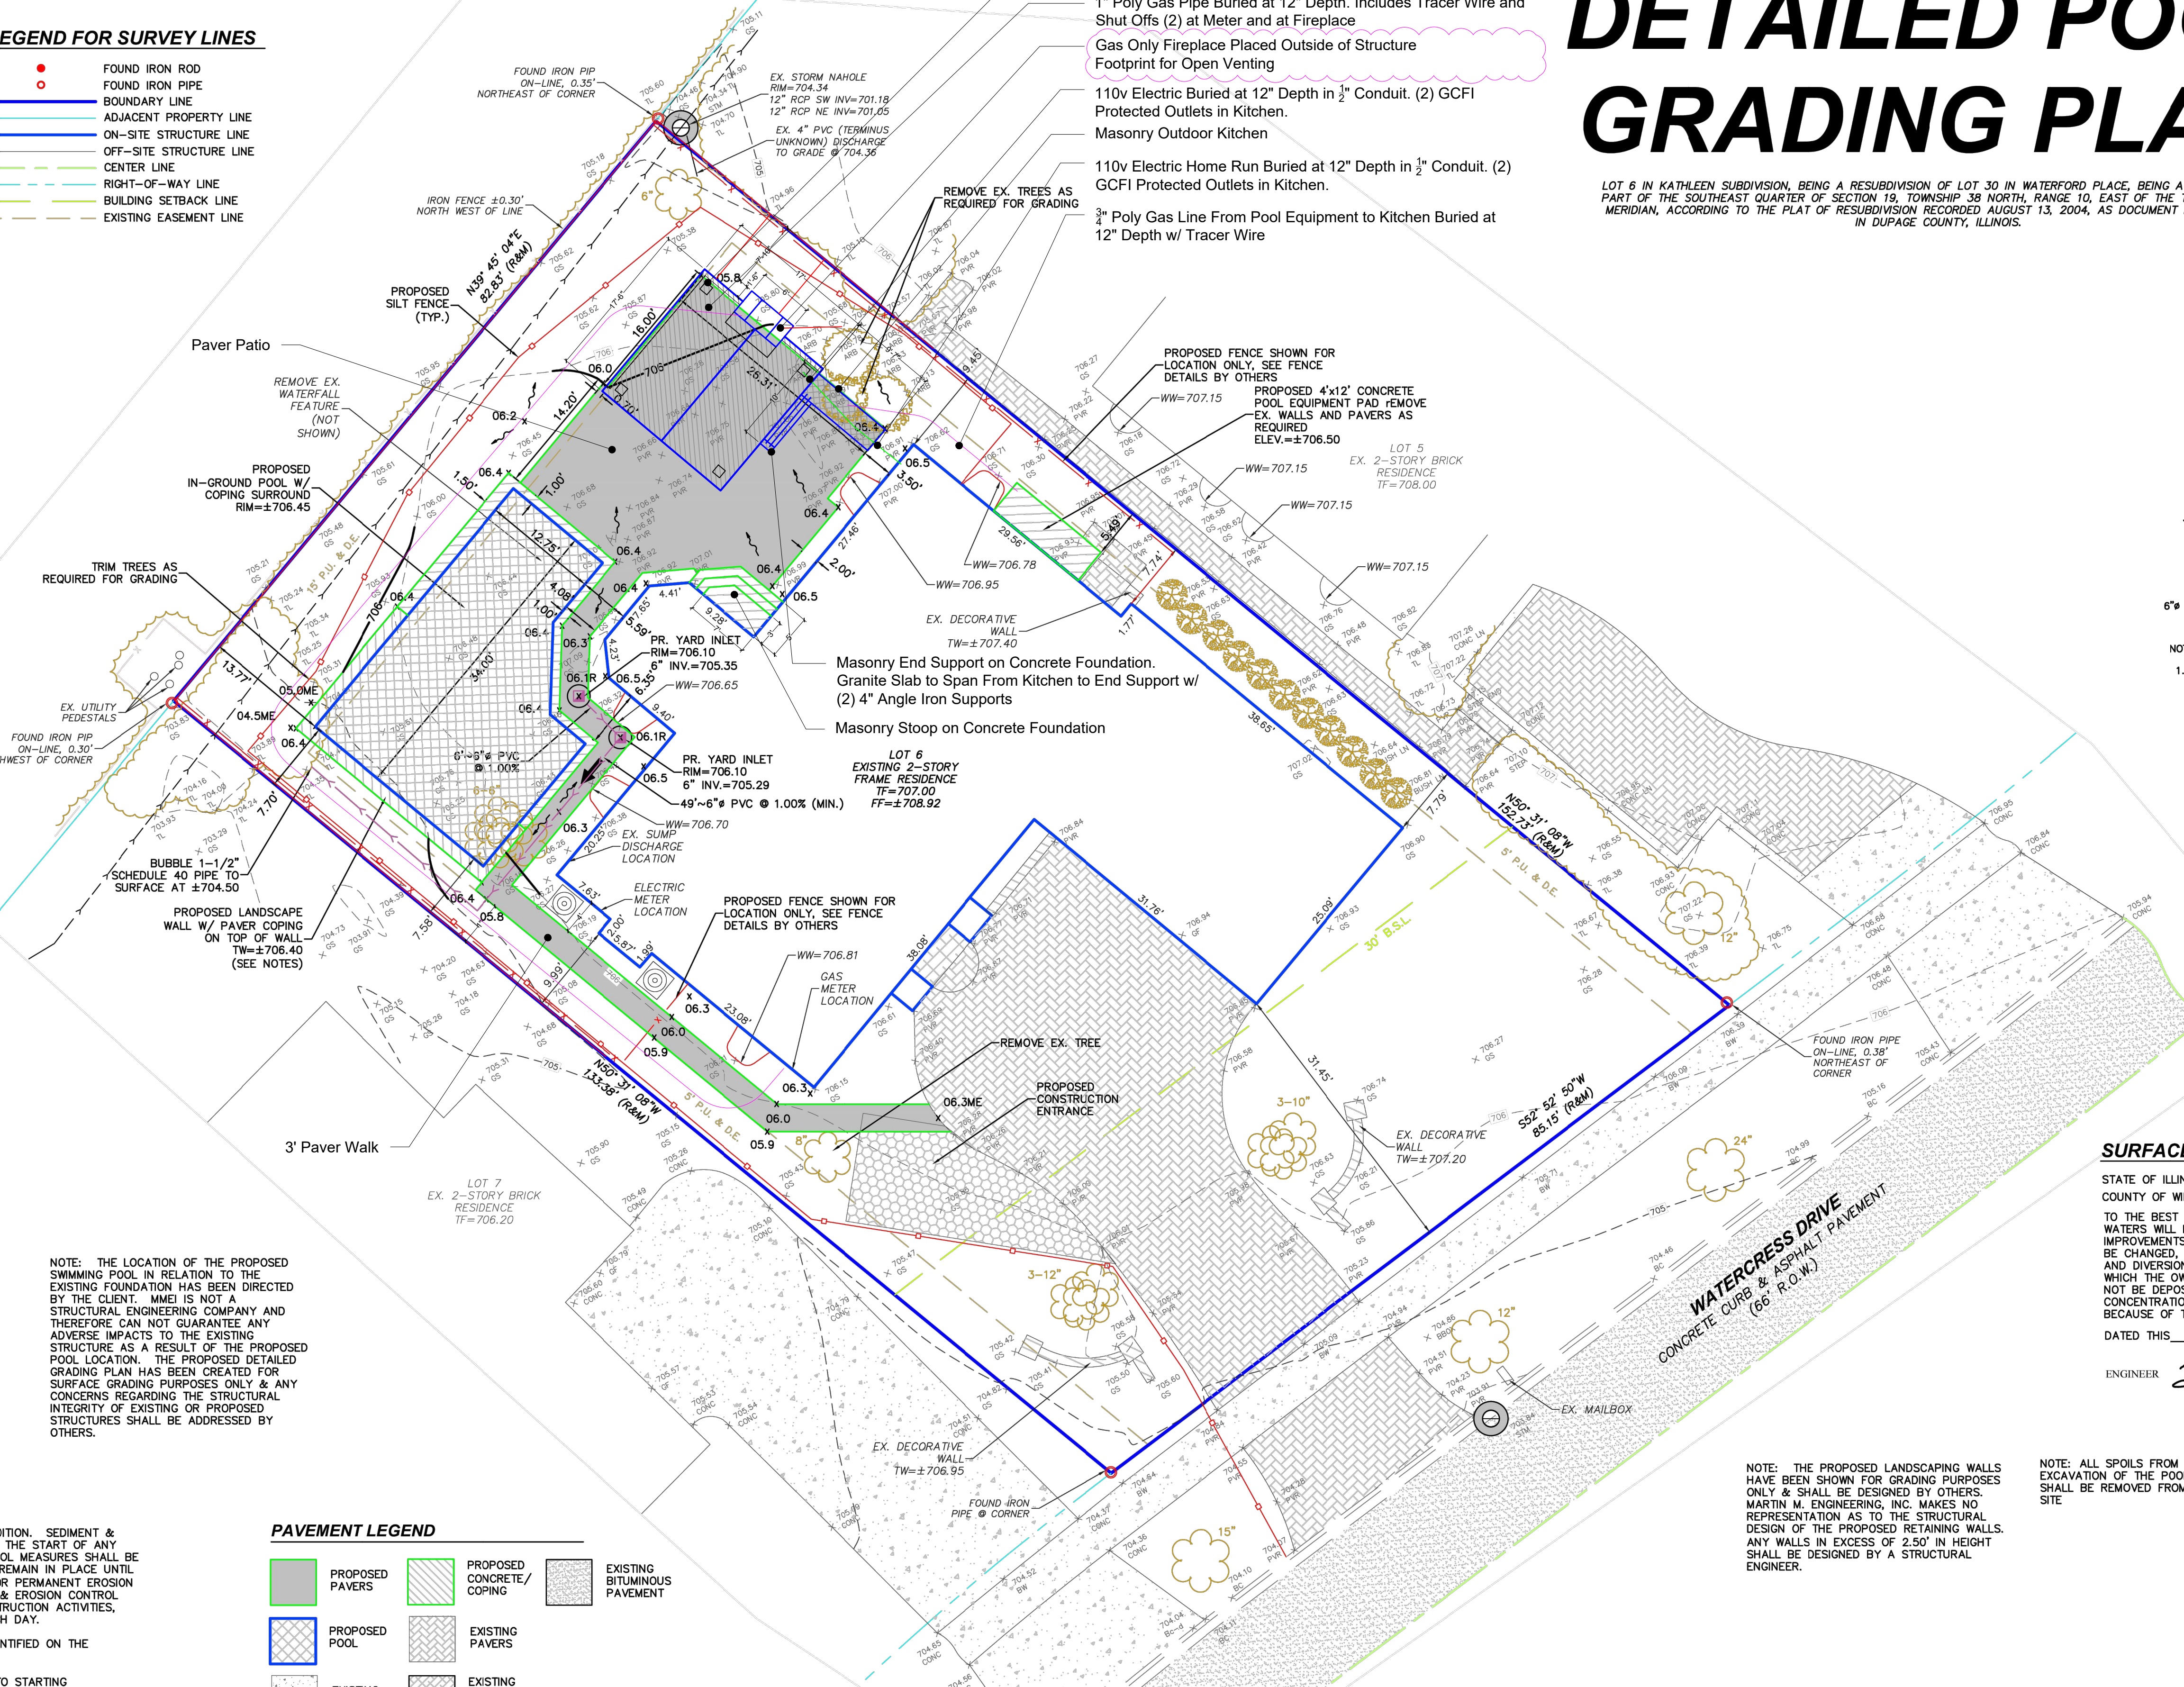


SURFACE WATER DRAINAGE CERTIFICATE:

STATE OF ILLINOIS } S.S.
COUNTY OF WILL }
TO THE BEST OF OUR KNOWLEDGE AND BELIEF, THE DRAINAGE OF SURFACE WATERS WILL NOT BE CHANGED BY THE CONSTRUCTION OF THESE LOT IMPROVEMENTS OR ANY PART THEREOF, OR THAT IF SUCH SURFACE WATER WILL BE CHANGED, ADEQUATE PROVISIONS HAVE BEEN MADE FOR THE COLLECTION AND OVERFLOW OF SUCH SURFACE WATERS INTO PUBLIC AREAS, OR DRAINS WHICH THE OWNER HAS A RIGHT TO USE, AND THAT SUCH SURFACE WATER WILL NOT BE DEPOSITED ON THE PROPERTY OF ADJOINING LAND OWNERS IN SUCH CONCENTRATIONS AS MAY CAUSE DAMAGE, TO THE ADJOINING PROPERTY BECAUSE OF THE CONSTRUCTION OF THESE LOT IMPROVEMENTS.

DATED THIS 27 TH DAY OF DECEMBER, 2023

ENGINEER: *[Signature]*

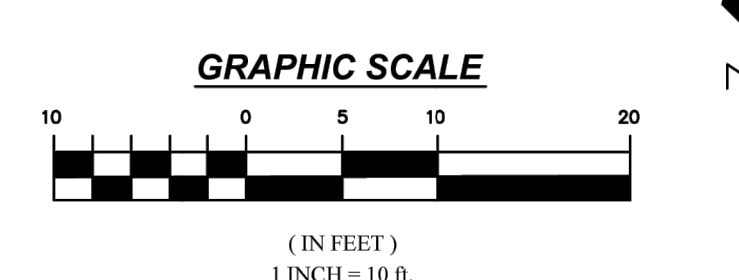

NAPERVILLE POOL GRADING PLAN


923 WATERCREST DRIVE
NAPERVILLE, ILLINOIS

DETAILED GRADING PLAN


DRAWN BY: JDM
SCALE: 1"=10'
DATE: 10/09/23

CHECKED BY: BMM
SHEET: 1 OF 1


MARTIN M. Engineering, Inc.
SITE DESIGN CIVIL ENGINEERS & SURVEYORS
20123 OAKWOOD DRIVE
MCKENNA, ILLINOIS 60448
VOICE: (708) 995-1323
FAX: (708) 995-1384
LICENSE NO. 184-000295-0010

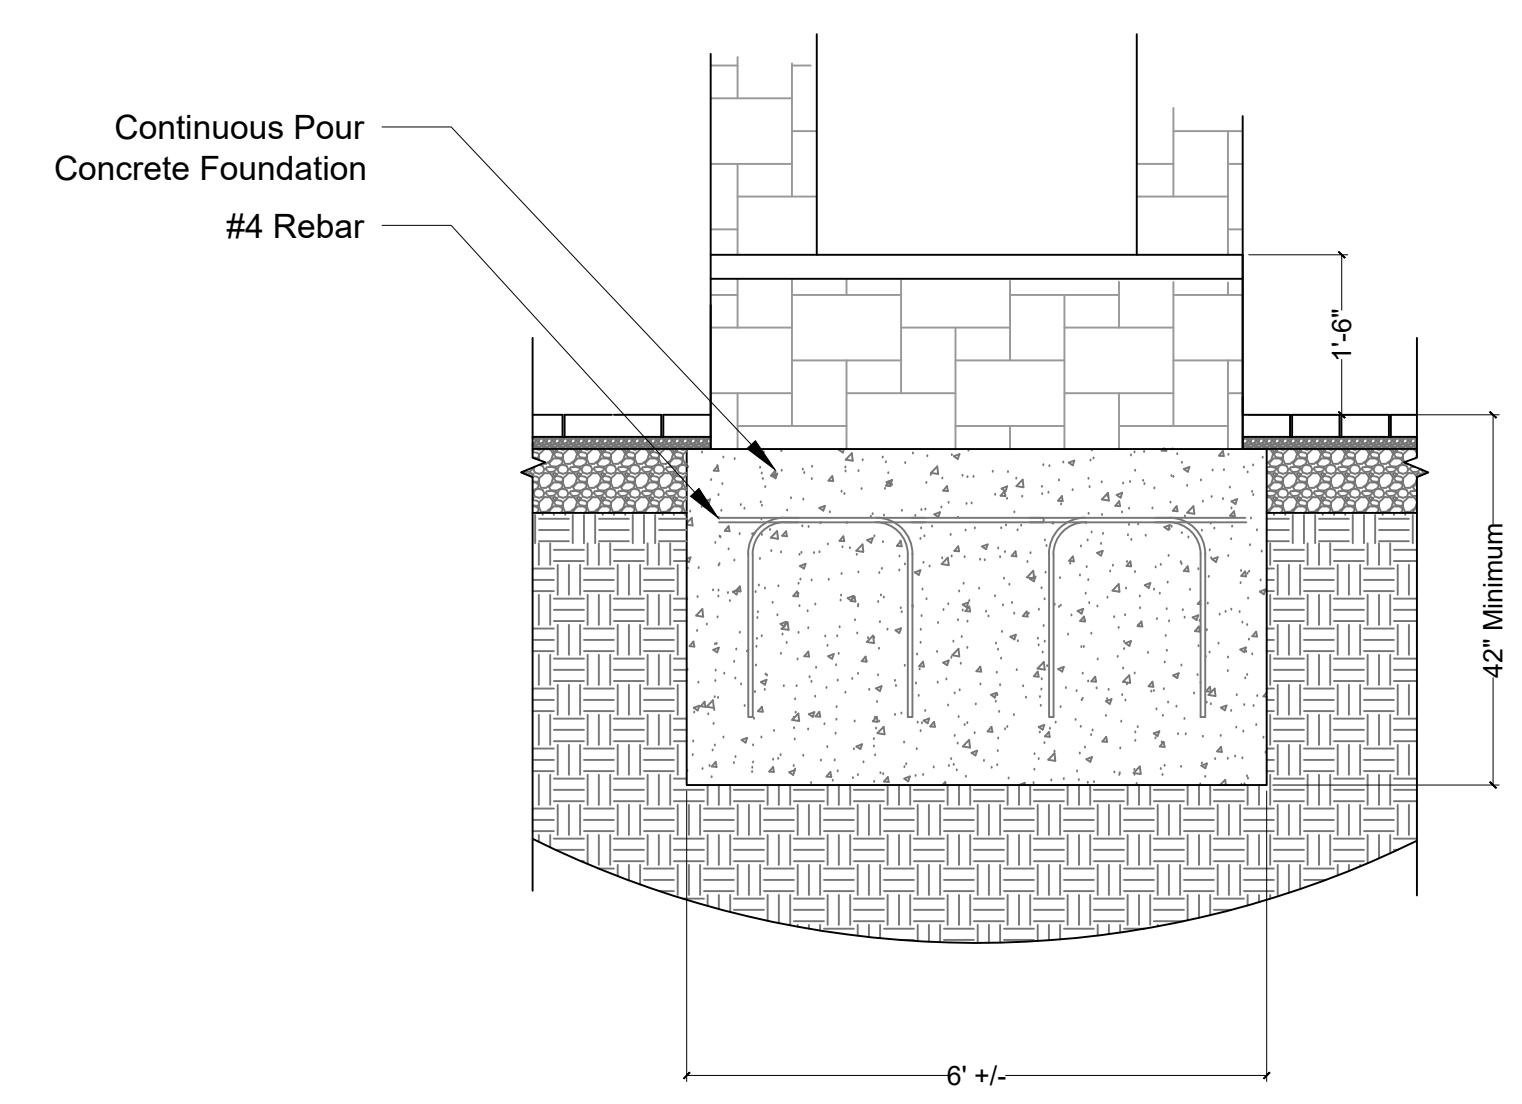


Fireplace Foundation
Scale: 1/2"=1'

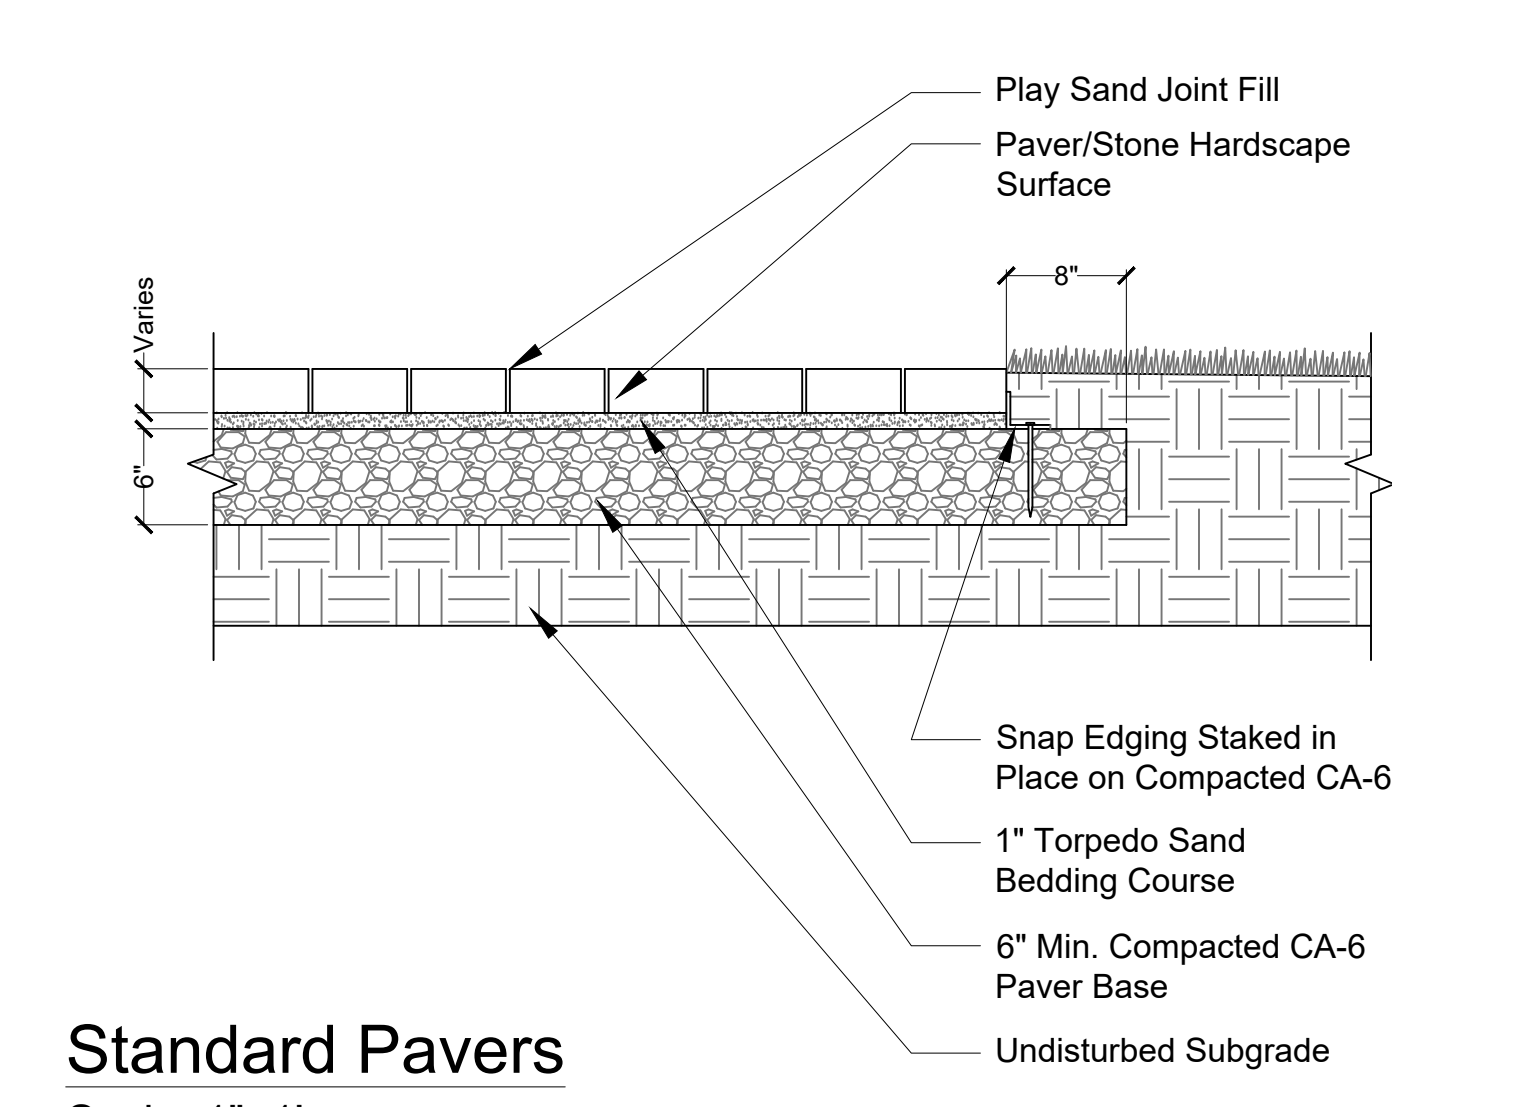


Standard Pavers
Scale: 1"=1'

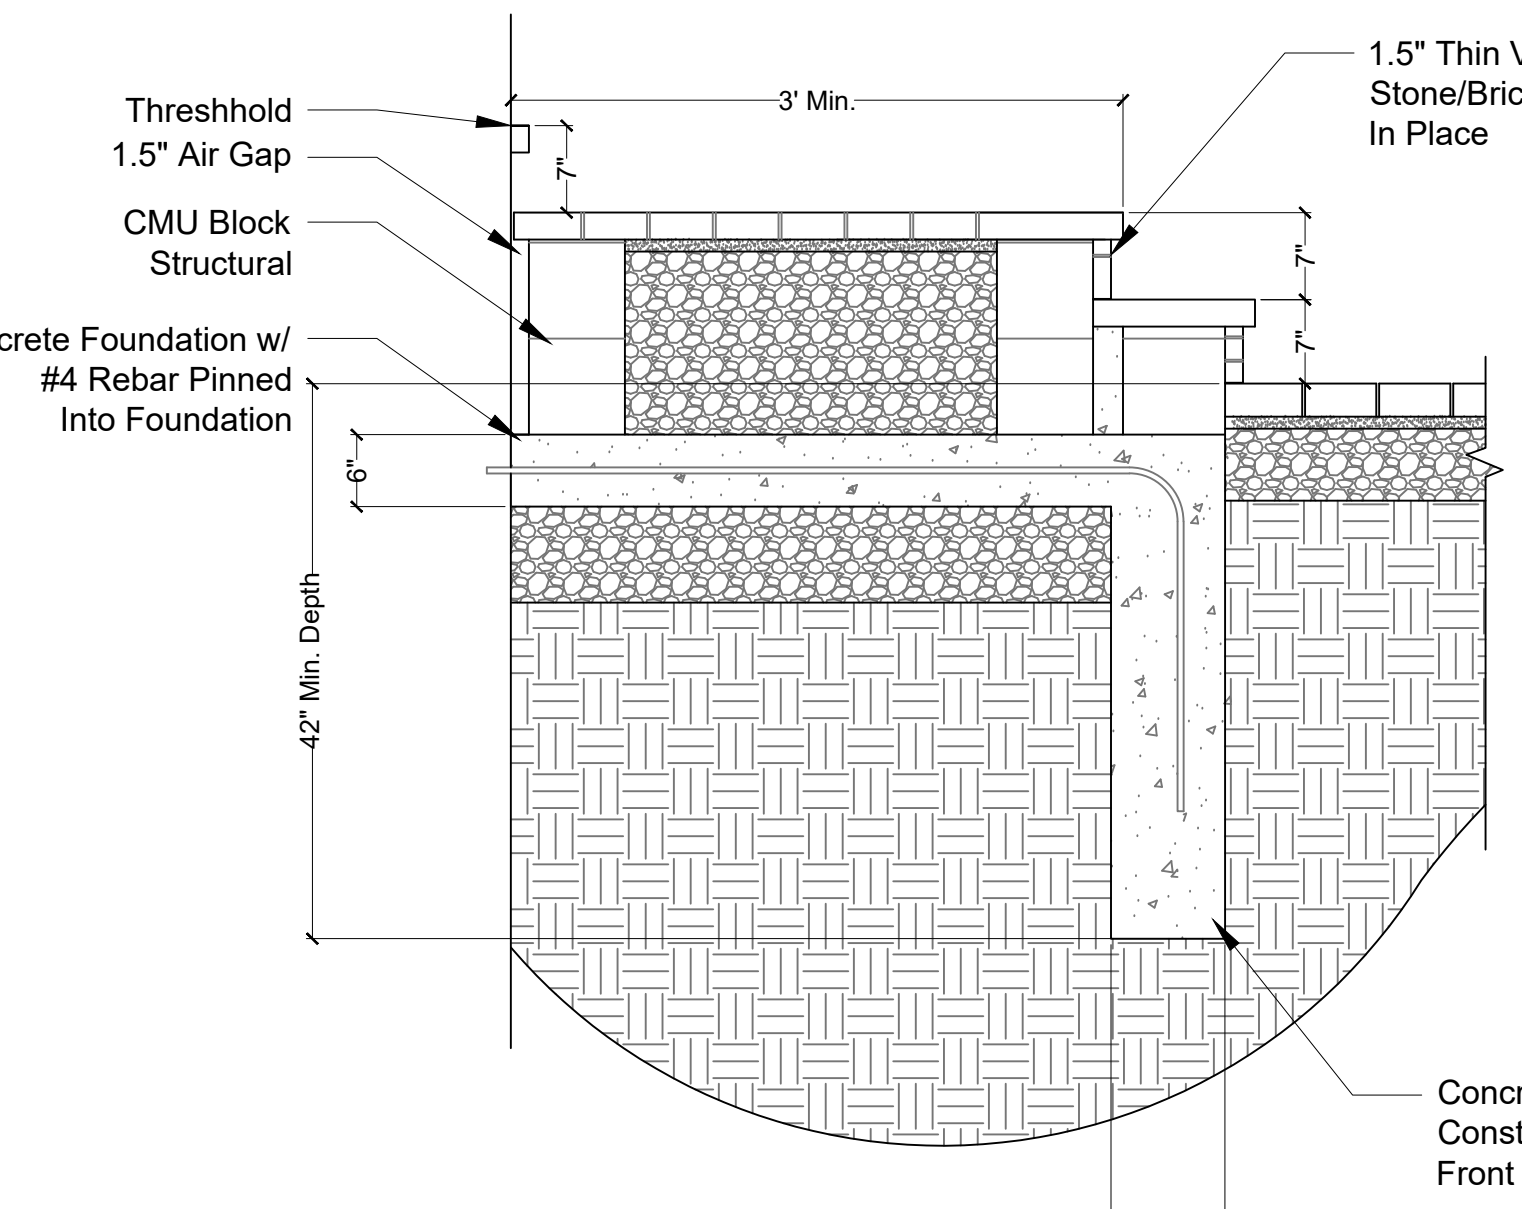

Masonry Stoop
Scale: 3/4"=1'

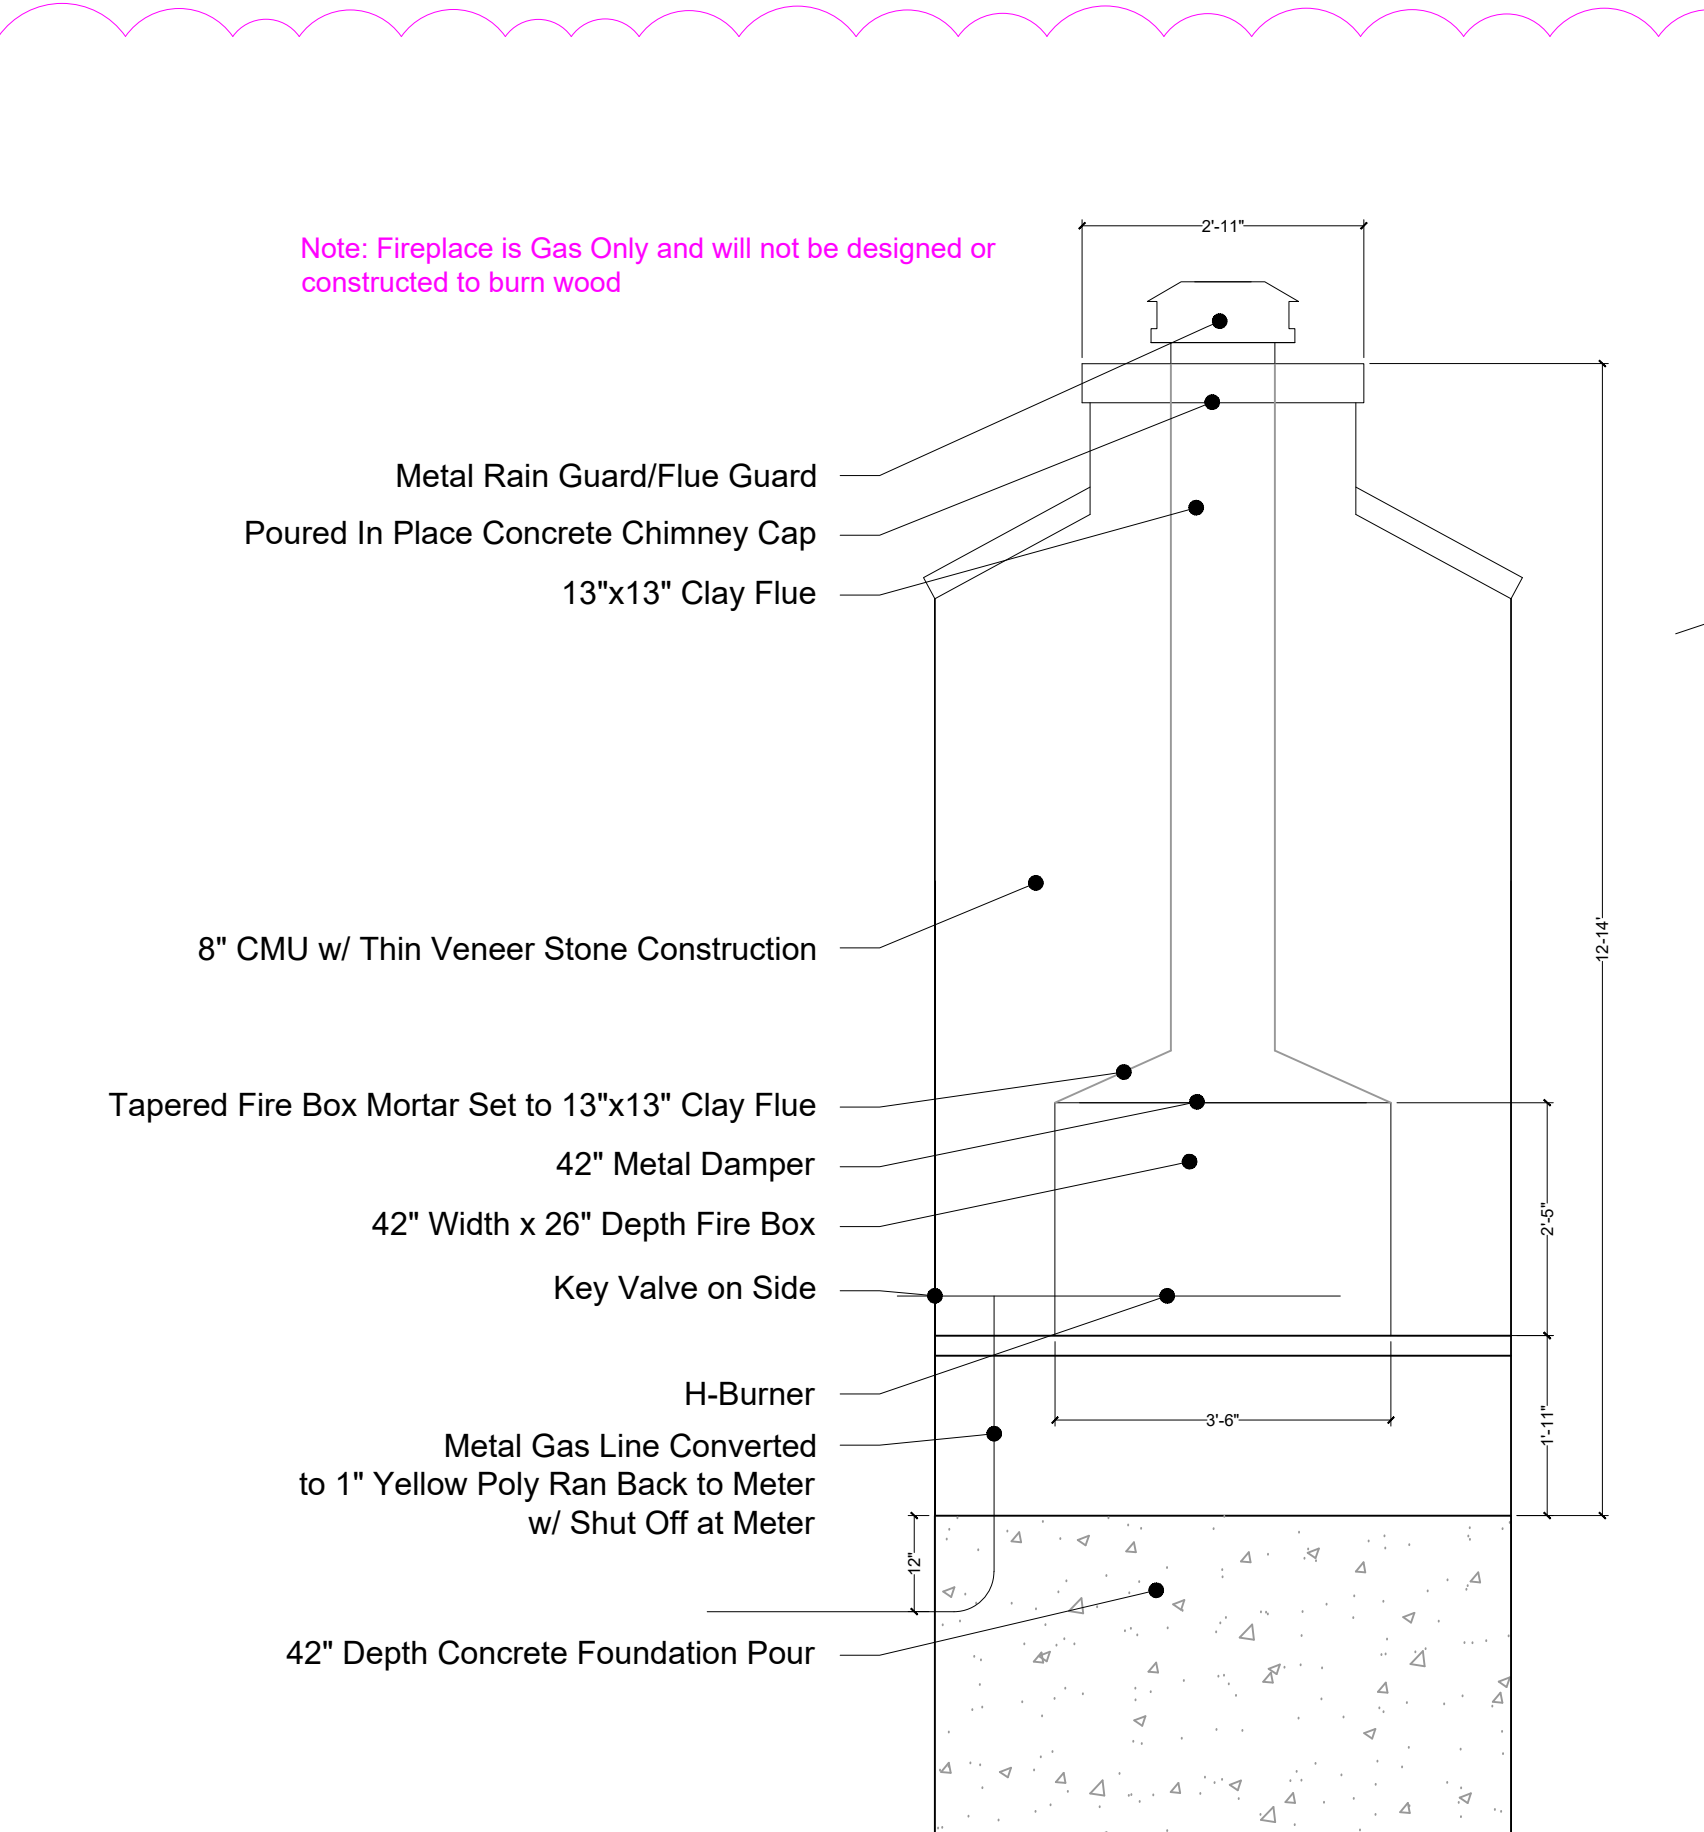

Gas Fire Feature
Scale: 1/2"=1'

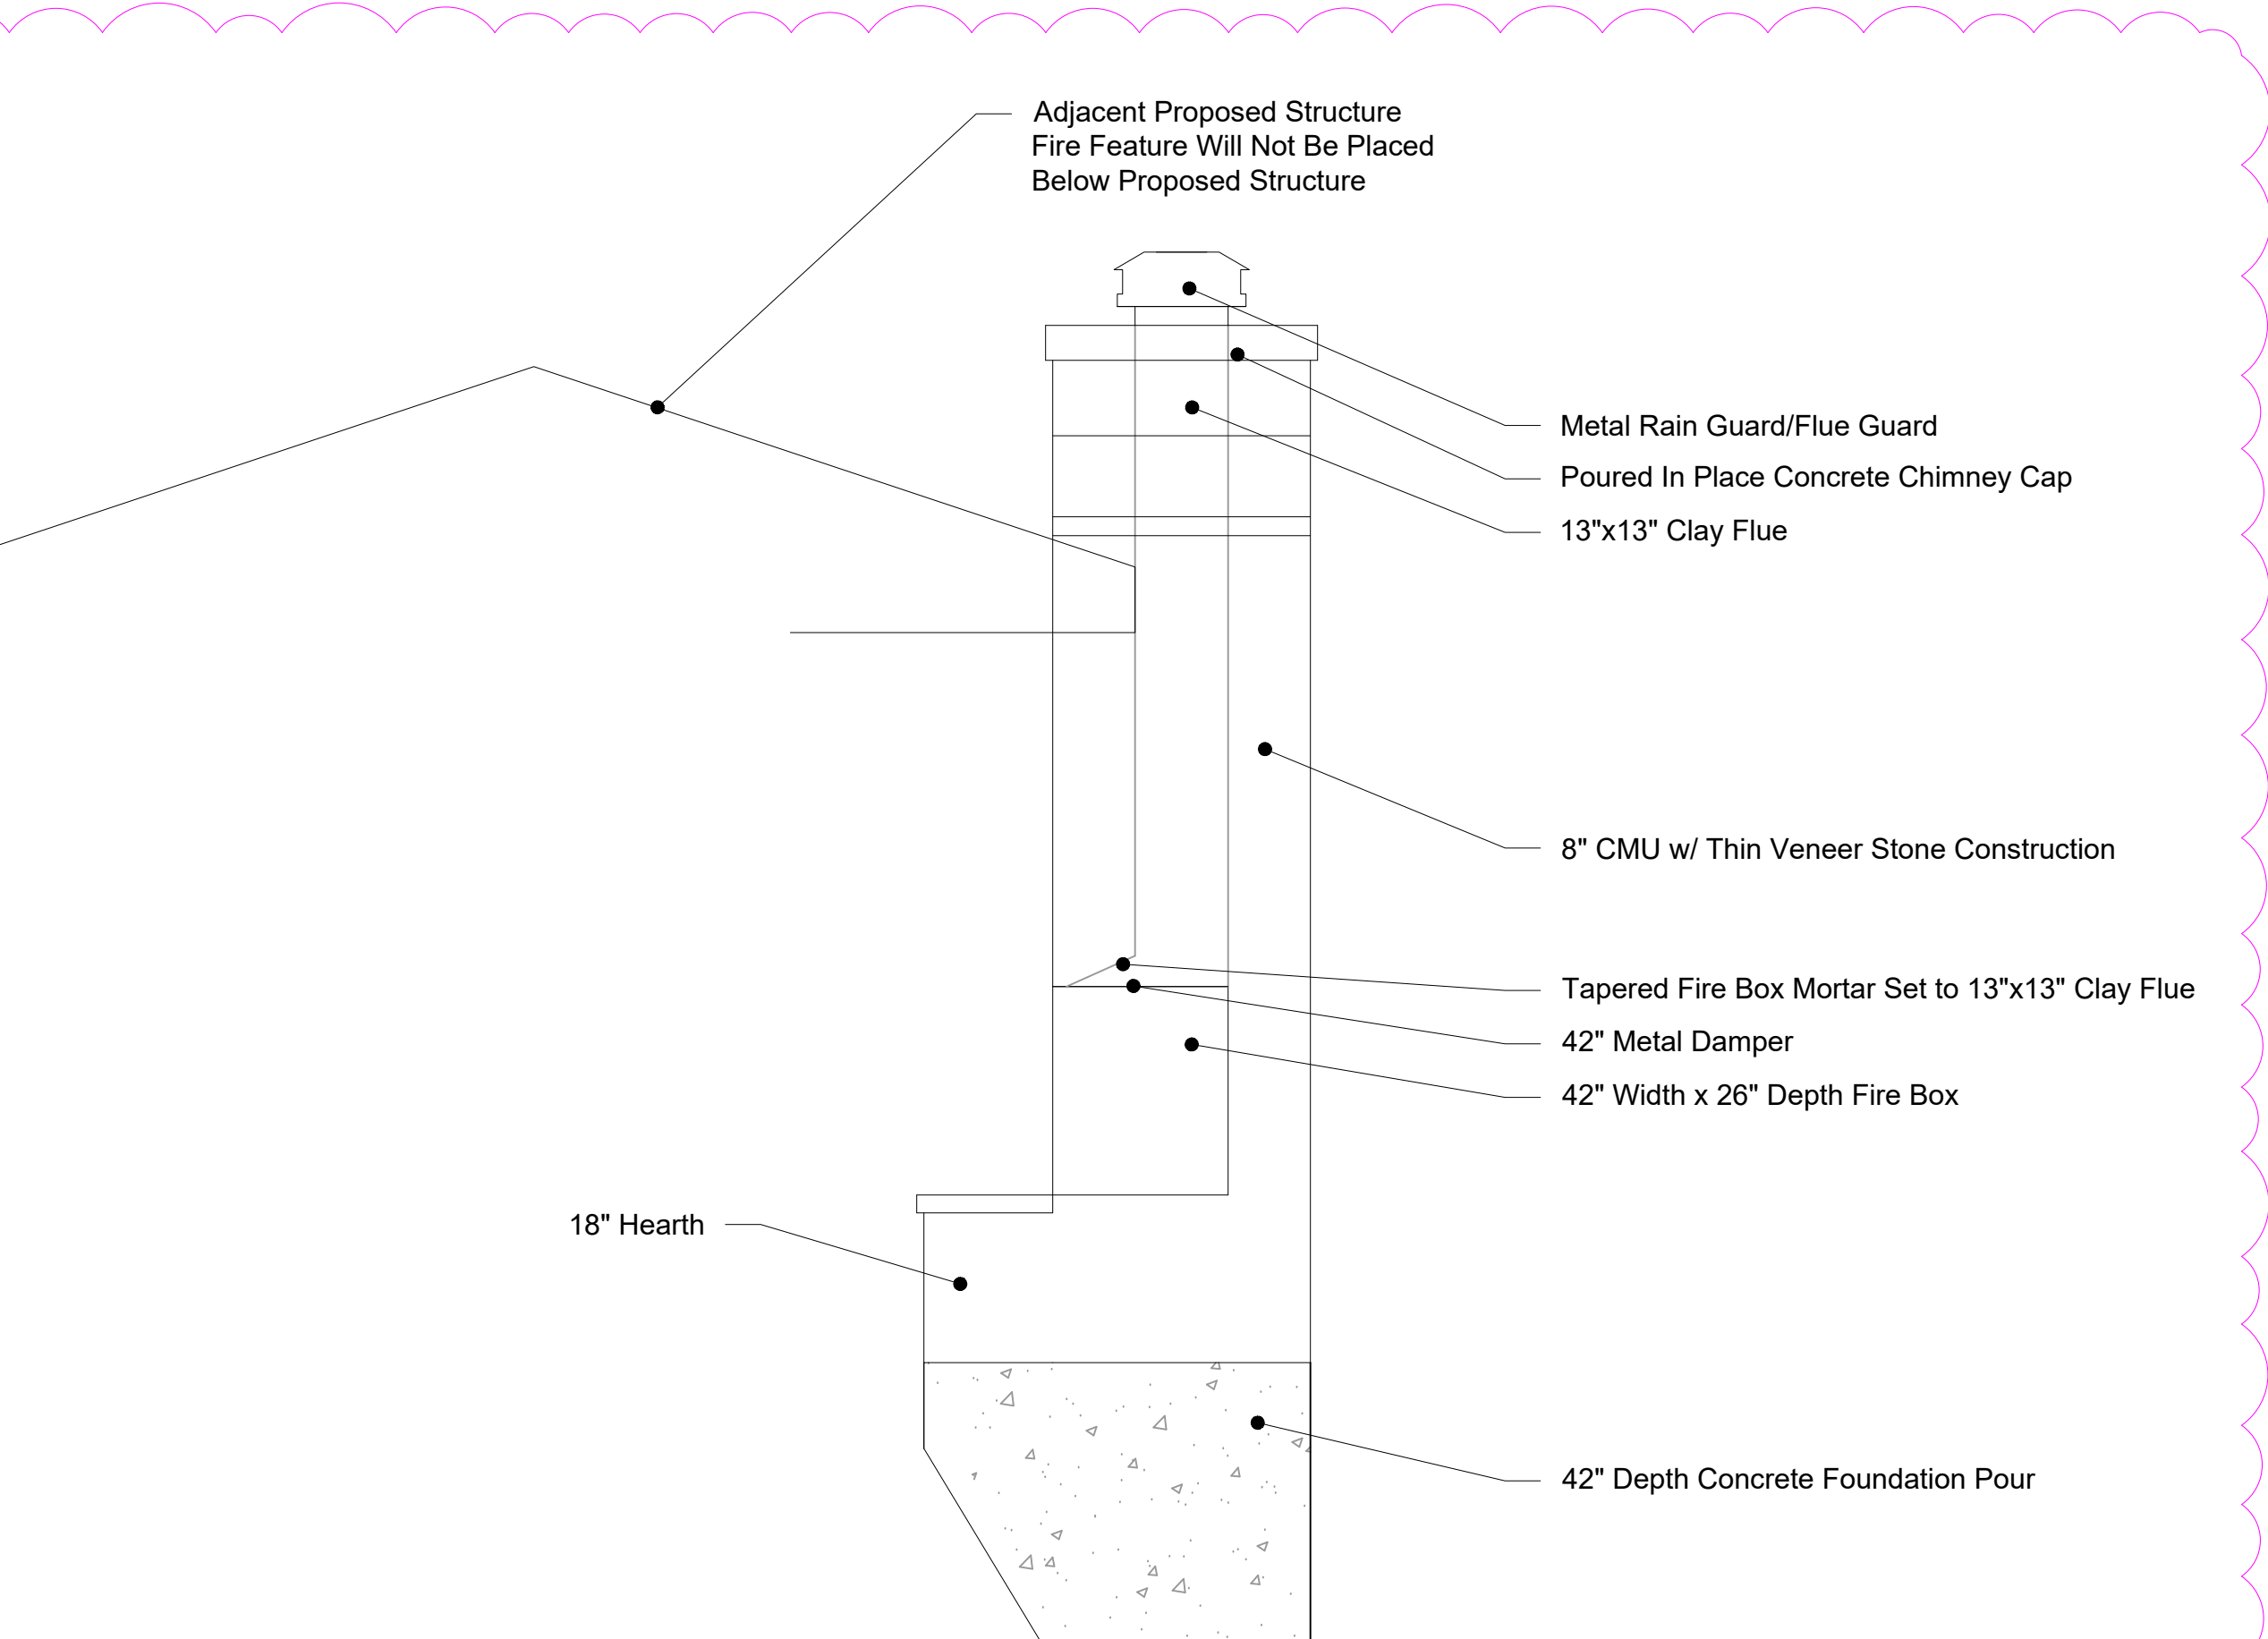

Typical Grill Island
Scale: 3/4"=1'

