



NOTICE: This set of drawings for a custom designed STRUCTURE is the copyrighted INTELLECTUAL property of SUBER F ZUMMERWALA & ASSOCIATES, ARCHITECTS. These drawings are not to be reproduced by anyone by any method, including blueprinting, xeroxing, tracing, photography, electronic, redrawing, or any other means without written consent of THE ARCHITECT. They may not be knowingly furnished to others for ANY OTHER BUILDING FROM THESE PLANS.

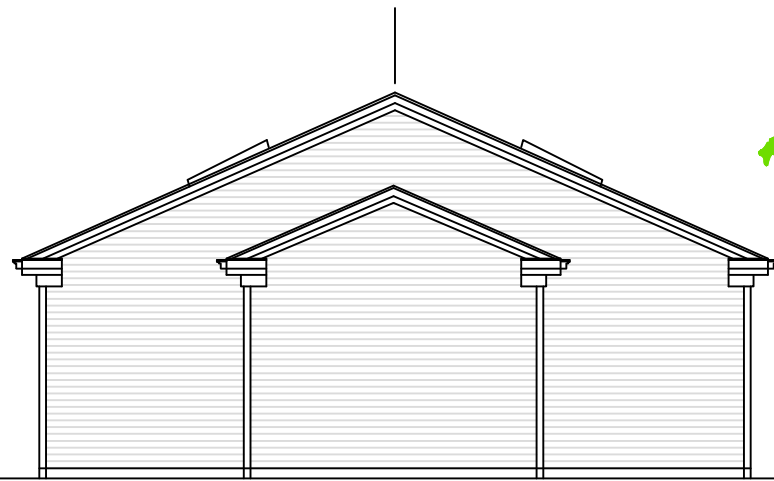

RIGHT SIDE ELEVATION

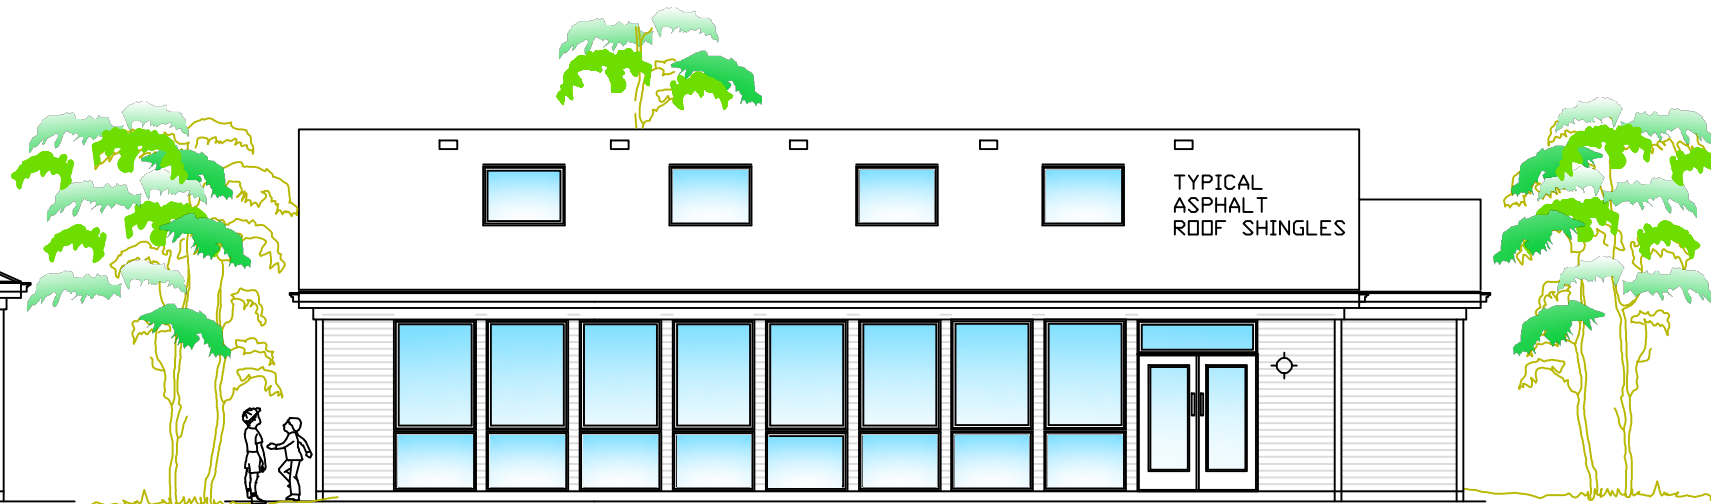


FRONT ELEVATION


TYPICAL ASPHALT ROOF SHINGLES

TYPICAL VINYL SIDING


TYPICAL ALL GLAZING TEMPERED GLASS

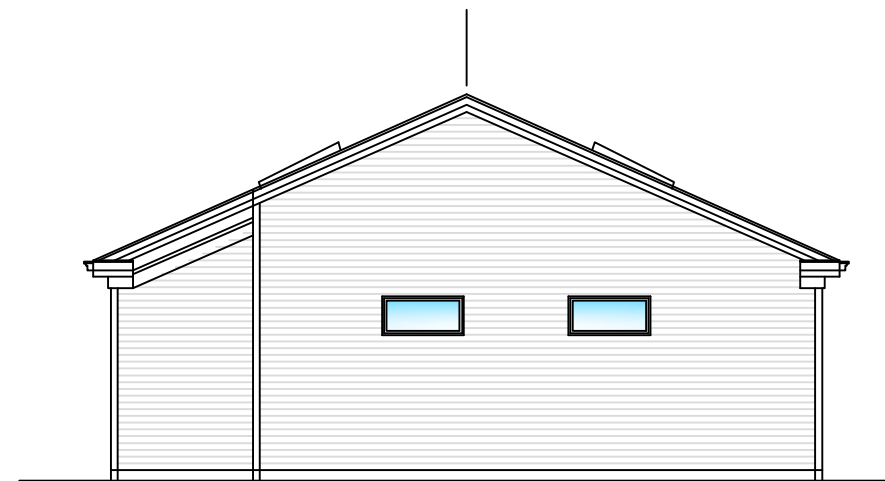

LEFT SIDE ELEVATION

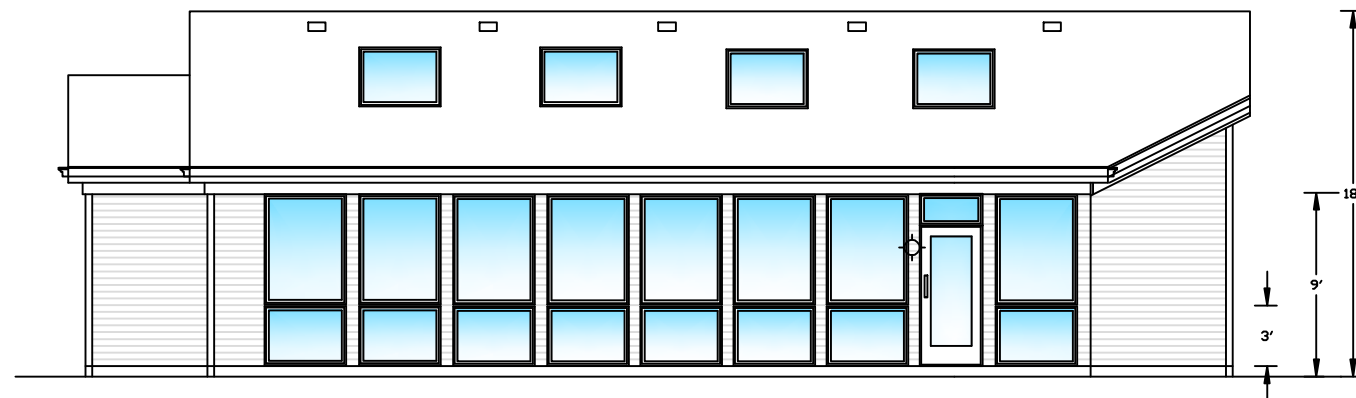

REAR ELEVATION

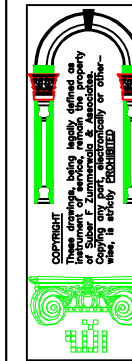

**Suber F Zimmerwala & Associates**  
 ARCHITECTS & PLANNERS  
 333 W. Irving Park Road, Suite # 202  
 Roseville, IL 60172  
 PH / FX 630.351.1993

**POOL ENCLOSURE ADDITION**  
 1291 LEVERENZ ROAD  
 NAPERVILLE, ILLINOIS

NO.	REVISION	DATE

DRAWN BY: MK  
 CHECKED BY: SZ  
 PROJECT NO.: 19342  
 DATE: 07/2/19

