

PROFESSIONAL DESIGN FIRM ARCHITECT CORPORATION LICENSE NO. 194-055943 License Expires: 04/30/2023



251 BRADWELL ROAD, INVERNESS, IL 60010 Tel. (847) 220-8037 Cell. (847) 942-8777 info@purohitarchitects.com www.purohitarchitects.com

DO NOT SCALE THE DRAWINGS. PUROHIT ARCHITECTS, INC. ASSUMES NO RESPONSIBILITY FOR USE OF INCORRECT SCALE. CONTRACTOR SHALL VERIFY ALL EXISTING CONDITIONS PRIOR TO PROCEEDING WITH CONSTRUCTION. IN THE EVENT THAT THE CONTRACTOR DISCOVERS ANY ERROR, OMISSION OR CONFLICT AS TO THE INTENT OF THE CONTRACT DOCUMENTS WITH REGARD TO THE PROPER EXECUTION AND COMPLETION OF THE WORK, THE CONTRACTOR SHALL IMMEDIATELY NOTIFY THE OWNER OR THE ARCHITECT AND SEEK CORRECTION OR INTERPRETATION THEREOF PRIOR TO STARTING THE AFFECTED WORK.

THESE PLANS AND SPECIFICATIONS ARE PROTECTED UNDER FEDERAL COPYRIGHT LAWS. PUROHIT ARCHITECTS, INC. MAINTAINS OWNERSHIP OF SUCH AND ALL RIGHTS AND PRIVILEGES. THESE DRAWINGS ARE NOT TO BE REPRODUCED OR COPIED IN WHOLE OR PART. IT IS NOT TO BE USED ON ANY OTHER PROJECT.

2-Story DD Next Gen - D/T Only
Dunkin' GO
1671 N. IL Rte. 59, Naperville IL 60563
P.C. No.:

Document Record:


Table with 2 columns: Issued Date, Description. Includes entries for 04.01.2021, 09.26.2021, 11.08.2021, 11.29.2021, 03.14.2022, 11.17.2022, 01.26.2023.

Issue Date: JANUARY 26, 2023
Drawn By: PAI

Sheet: PROPOSED BUILDING SIGN & REFUSE DETAILS

A6.0

PAI PROJECT NUMBER 21129.00

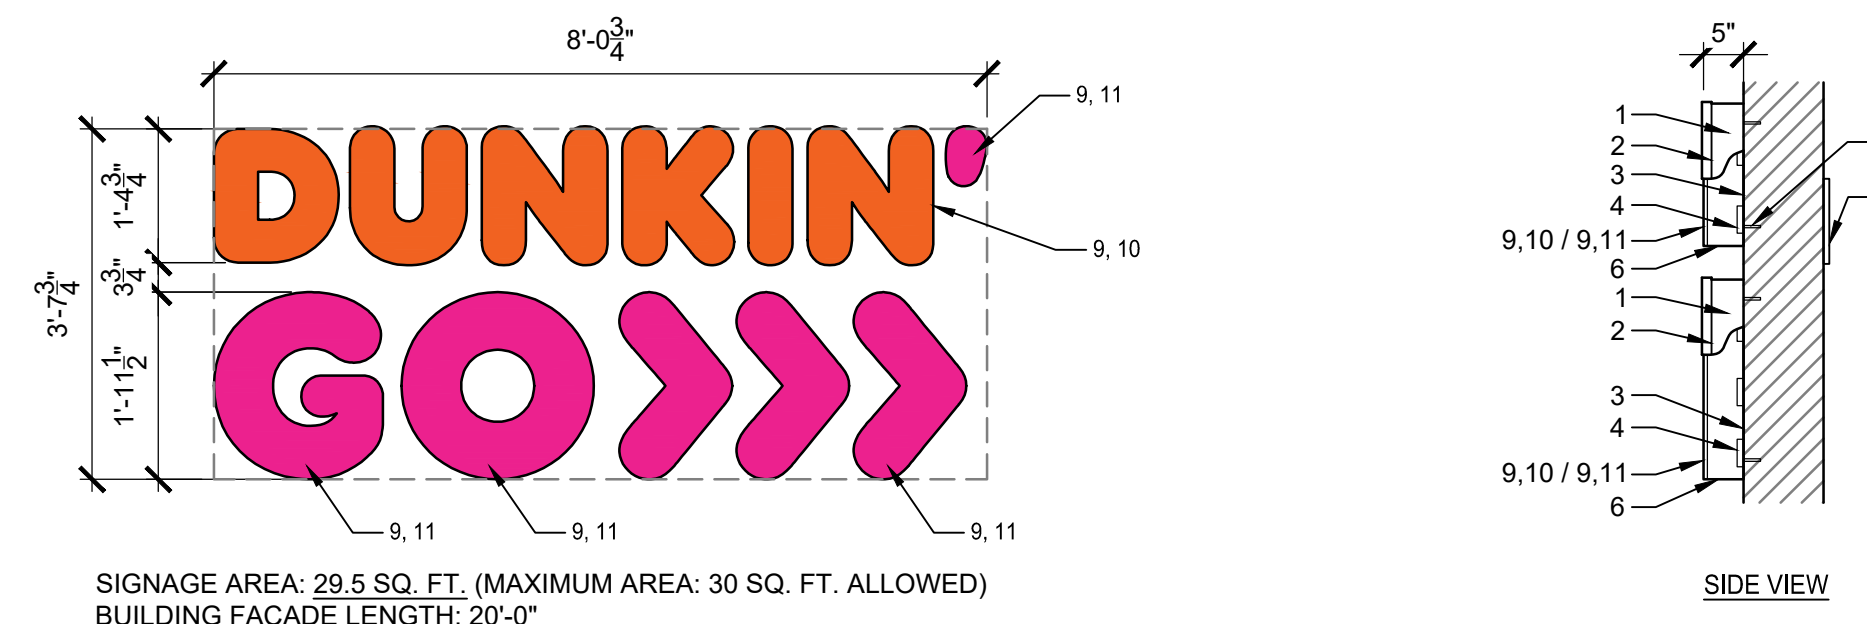

SIGNAGE AREA: 29.5 SQ. FT. (MAXIMUM AREA: 30 SQ. FT. ALLOWED)
BUILDING FACADE LENGTH: 20'-0"

ILLUMINATION TO BE WHITE LED'S


ELEVATION

- GENERAL NOTES: 1. 1/2" x 5" ALUMINUM RETURNS PAINTED TO MATCH PMS 7540C... 11. 3M #9330-1379 DUNKIN PINK TRANSLUCENT FILM 1ST SURFACE
- ADDITIONAL NOTES: ARTWORK FONT: DUNKIN SANS DISPLAY... LEDS TO BE POPULATED FOR EVEN AND CONSISTENT LIGHTING WITHOUT HOT SPOTS OR SHADOWS

"DUNKIN' GO" BUILDING SIGN

BUILDING SIGN
SCALE: 1/2"= 1'-0"

1

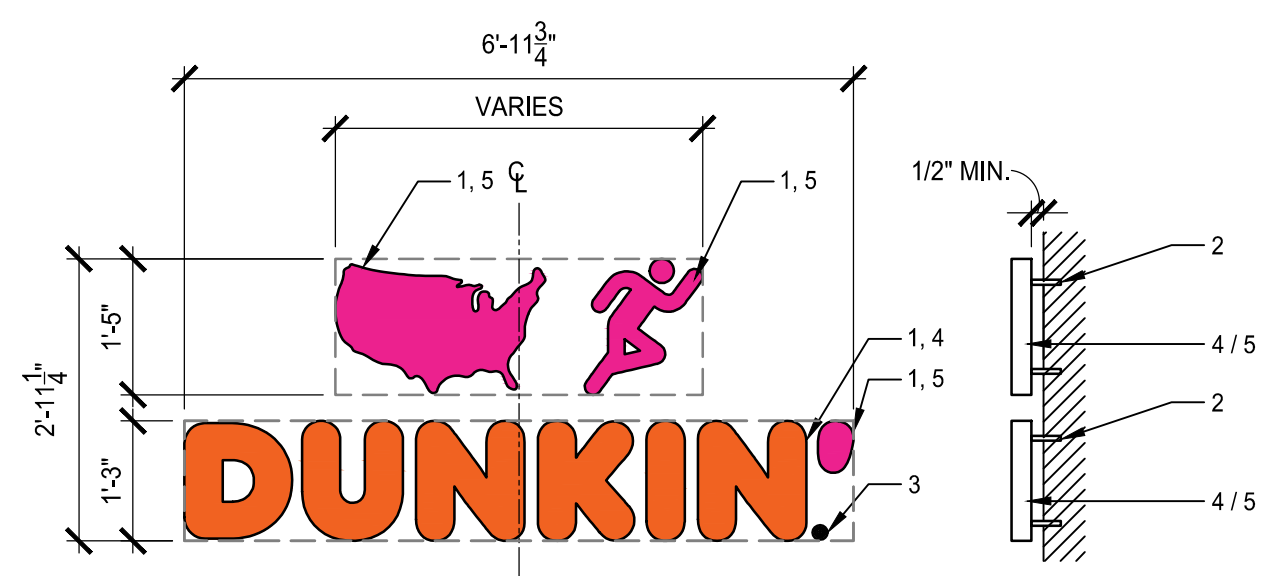

SIGNAGE AREA: 14.13 SQ. FT. (MAXIMUM AREA ALLOWED- WEST SIDE: 30 SQ. FT.). PROPOSED BUILDING FACADE LENGTH: 20'-0" (MAXIMUM AREA ALLOWED- NORTH SIDE: 112 SQ. FT.) PROPOSED BUILDING FACADE LENGTH: 75'- 1/2" ILLUMINATION TO BE WHITE LED'S


ELEVATION

EXTERNALLY ILLUMINATED PIN-MOUNTED LETTERS

- GENERAL NOTES: 1. 3/4" ROUTED PVC LETTERS AND ROUTED PVC MAP... 5. MAP, MAN, AND APOSTROPHE (') FACES & RETURNS PAINTED PINK PMS 219 C
- ADDITIONAL NOTES: ARTWORK FONT: DUNKIN SANS DISPLAY... PROPOSAL REQUIRES FINAL APPROVAL FROM DBI DESIGNER BEFORE FABRICATION.

ACCENT PANEL SIGN DETAIL
SCALE: 1/2"= 1'-0"

2

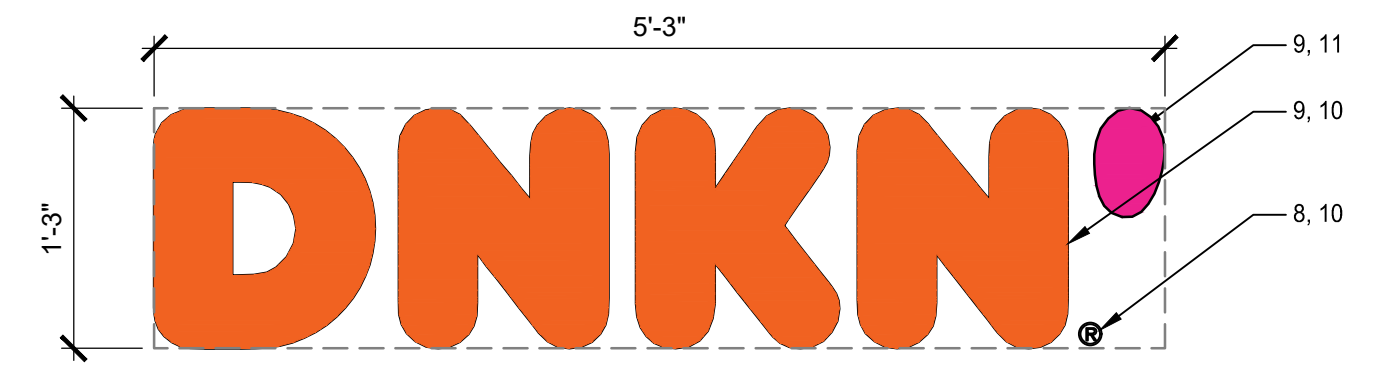

SIGNAGE AREA: 6.56 SQ. FT. ILLUMINATION TO BE WHITE LED'S


ELEVATION

15" H " DNKN " MONUMENT SIGN

- GENERAL NOTES: 1. 1/2" x 5" ALUMINUM RETURNS PAINTED TO MATCH PMS 7540C... 11. 3M #9330-1379 DUNKIN PINK TRANSLUCENT FILM 1ST SURFACE
- ADDITIONAL NOTES: ARTWORK FONT: DUNKIN SANS DISPLAY... LEDS TO BE POPULATED FOR EVEN AND CONSISTENT LIGHTING WITHOUT HOT SPOTS OR SHADOWS

GRAPHIC ART DETAIL
SCALE: 1/2"= 1'-0"

3

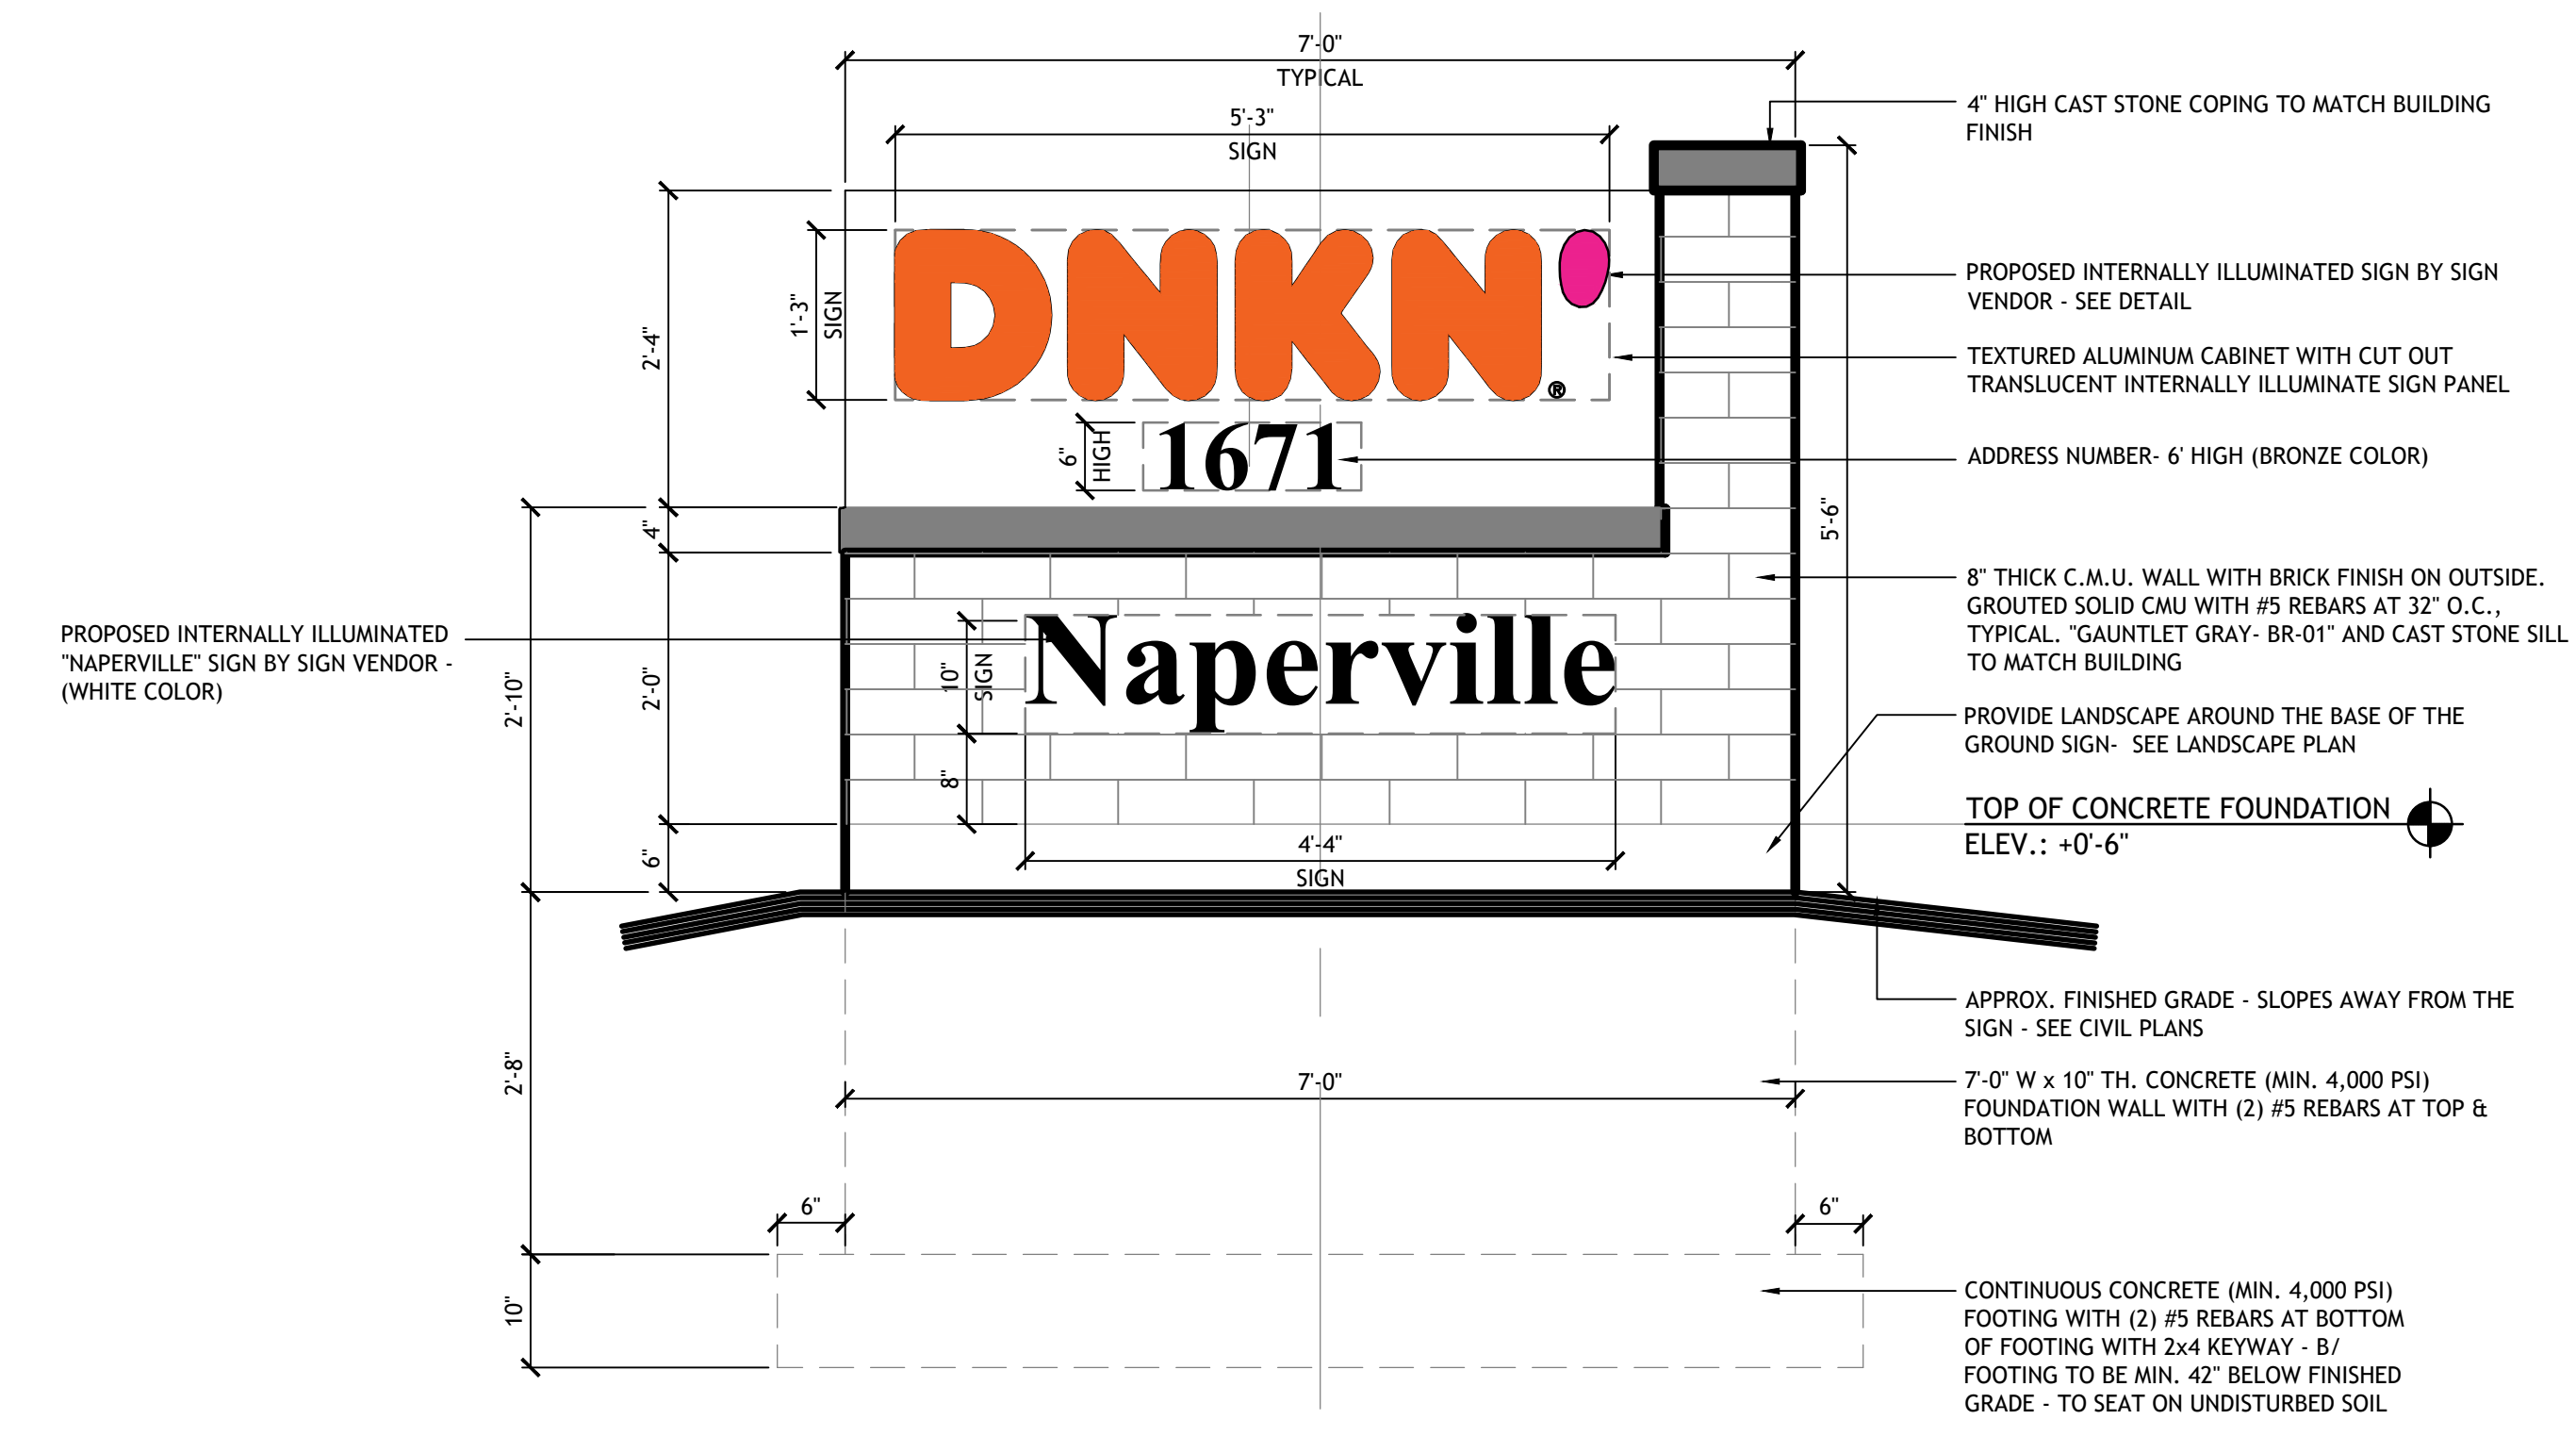

GROUND/ MONUMENT SIGN DETAIL
SCALE: 3/4"= 1'-0"

4