



Casey's General Stores, Inc.

CGS.6529

1304 Plainfield Naperville Road, Naperville, IL 60564

September 15, 2022



YOUR BRAND AT ITS BEST™

1-800-967-2553
www.allenindustries.com


Customer Approval / Signature

Signature: _____ Date: _____



SITE PLAN LEGEND

- 1** STORE FRONT - 48" CASEY'S CHANNEL LETTERS - CENTER
- 2** GAS CANOPY FRONT - 29" CASEY'S CHANNEL LETTERS - RIGHT
- 3** GAS CANOPY FRONT - 29" CASEY'S CHANNEL LETTERS - CENTER
- 4** MID SIGN - REPLACEMENT MONUMENT WITH SIGNAGE

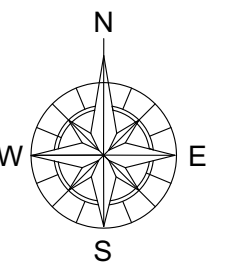

EXISTING BUILDING

LENGTH: Existing Building To Be Demolished By Other



PROPOSED BUILDING

PHOTO ELEVATION DEPICTION INTENDED FOR GENERAL CONCEPT ILLUSTRATION. ACTUAL SIZING, COLORS & PERSPECTIVE WILL VARY FROM IMAGE.



Remove & Discard (2) sets 3' 6" x 7' 6" Bucky's channel letters & swoosh on shallow raceway

Install new set 60" Casey's Channel letters in the gable as shown in the building elevations



1.5 Ft² of signage allowed per ln ft = 109.25 allowed

EXISTING SIGNS TO BE REMOVED:

LOCATION:	DESCRIPTION:	ILLUMINATION:	HEIGHT:	LENGTH:	SQ. FT.
2	BUCKY'S Channel Letters	ILLUMINATED	3'-6"	7'-6"	N/A

PROPOSED SIGNS:

LOCATION:	DESCRIPTION:	ILLUMINATION:	HEIGHT:	LENGTH:	SQ. FT.
1	CASEY'S Channel Letters	ILLUMINATED	5'-0"	12'-9 9/16"	63.97

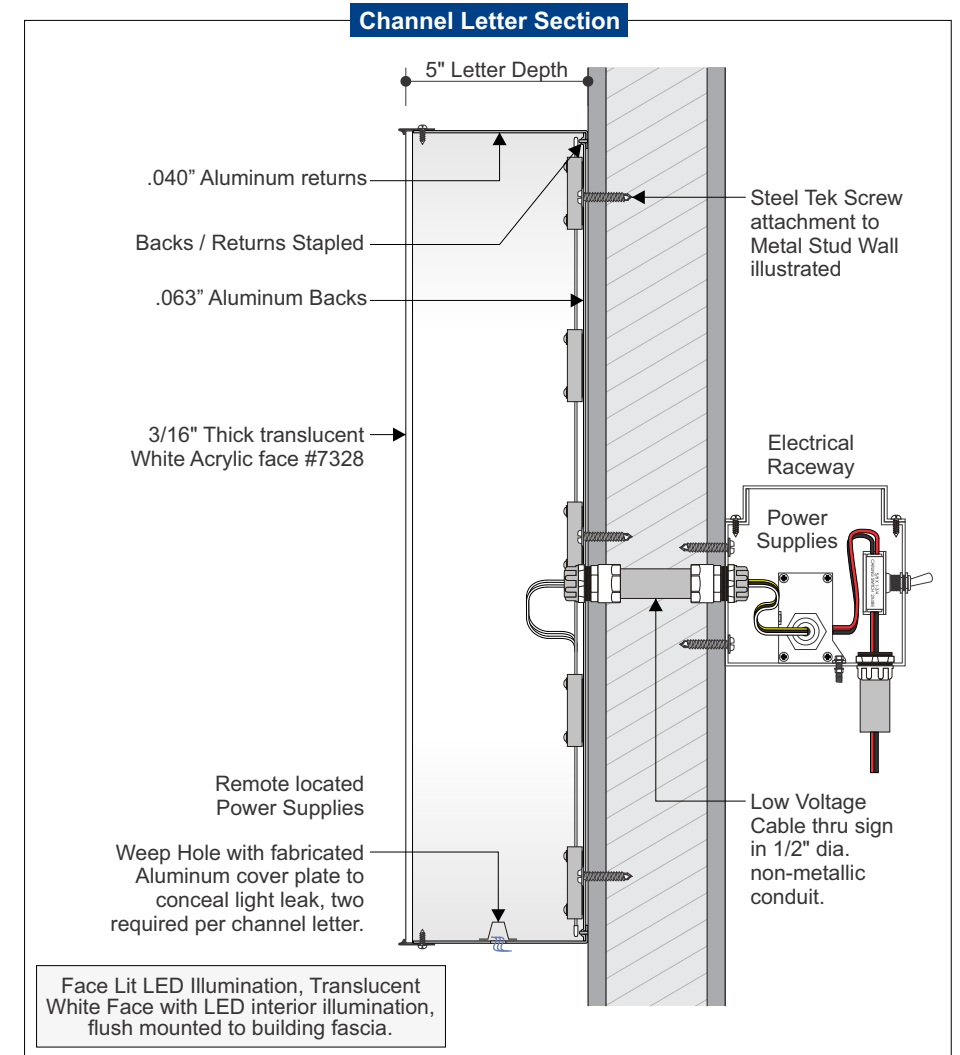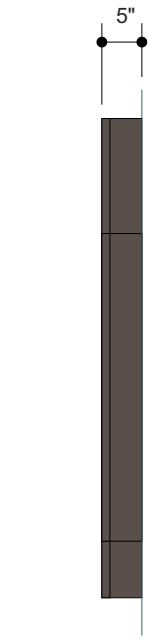



Front Elevation
Scale: 1/2"=1'-0"
63.97 Sq Ft


Side View
Scale: 1/2"=1'-0"

- Face:** 7328 White Acrylic
- Returns:** 5" deep .040" Alum. Coil
Pre Finished #313 Bronze - Interior Pre-Finished White
- Trimcap:** 1" Bronze Trimcap
- Backs:** .063 Aluminum
- Illum:** GE 7100k White LEDs
24v Remote power supplies
Remote Power Box with Disconnect Switch
Lumen output: 300 - 400 lumens / sq. ft.
- Wall Type:** TBD
- Mounting:** Flush Mounted to Fascia
- Quantity:** (1) ONE LETTERSET REQUIRED FOR EXTERIOR ELEVATION

Color Specifications

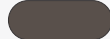
-  313 Bronze
-  Pantone White

All paint finishes to be Satin unless otherwise specified

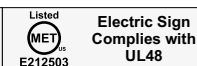

THIS SIGN IS INTENDED TO BE INSTALLED IN ACCORDANCE WITH THE REQUIREMENTS OF ARTICLE 600 OF THE NATIONAL ELECTRICAL CODE AND/OR OTHER APPLICABLE LOCAL CODES. THIS INCLUDES PROPER GROUNDING AND BONDING OF THE SIGN.



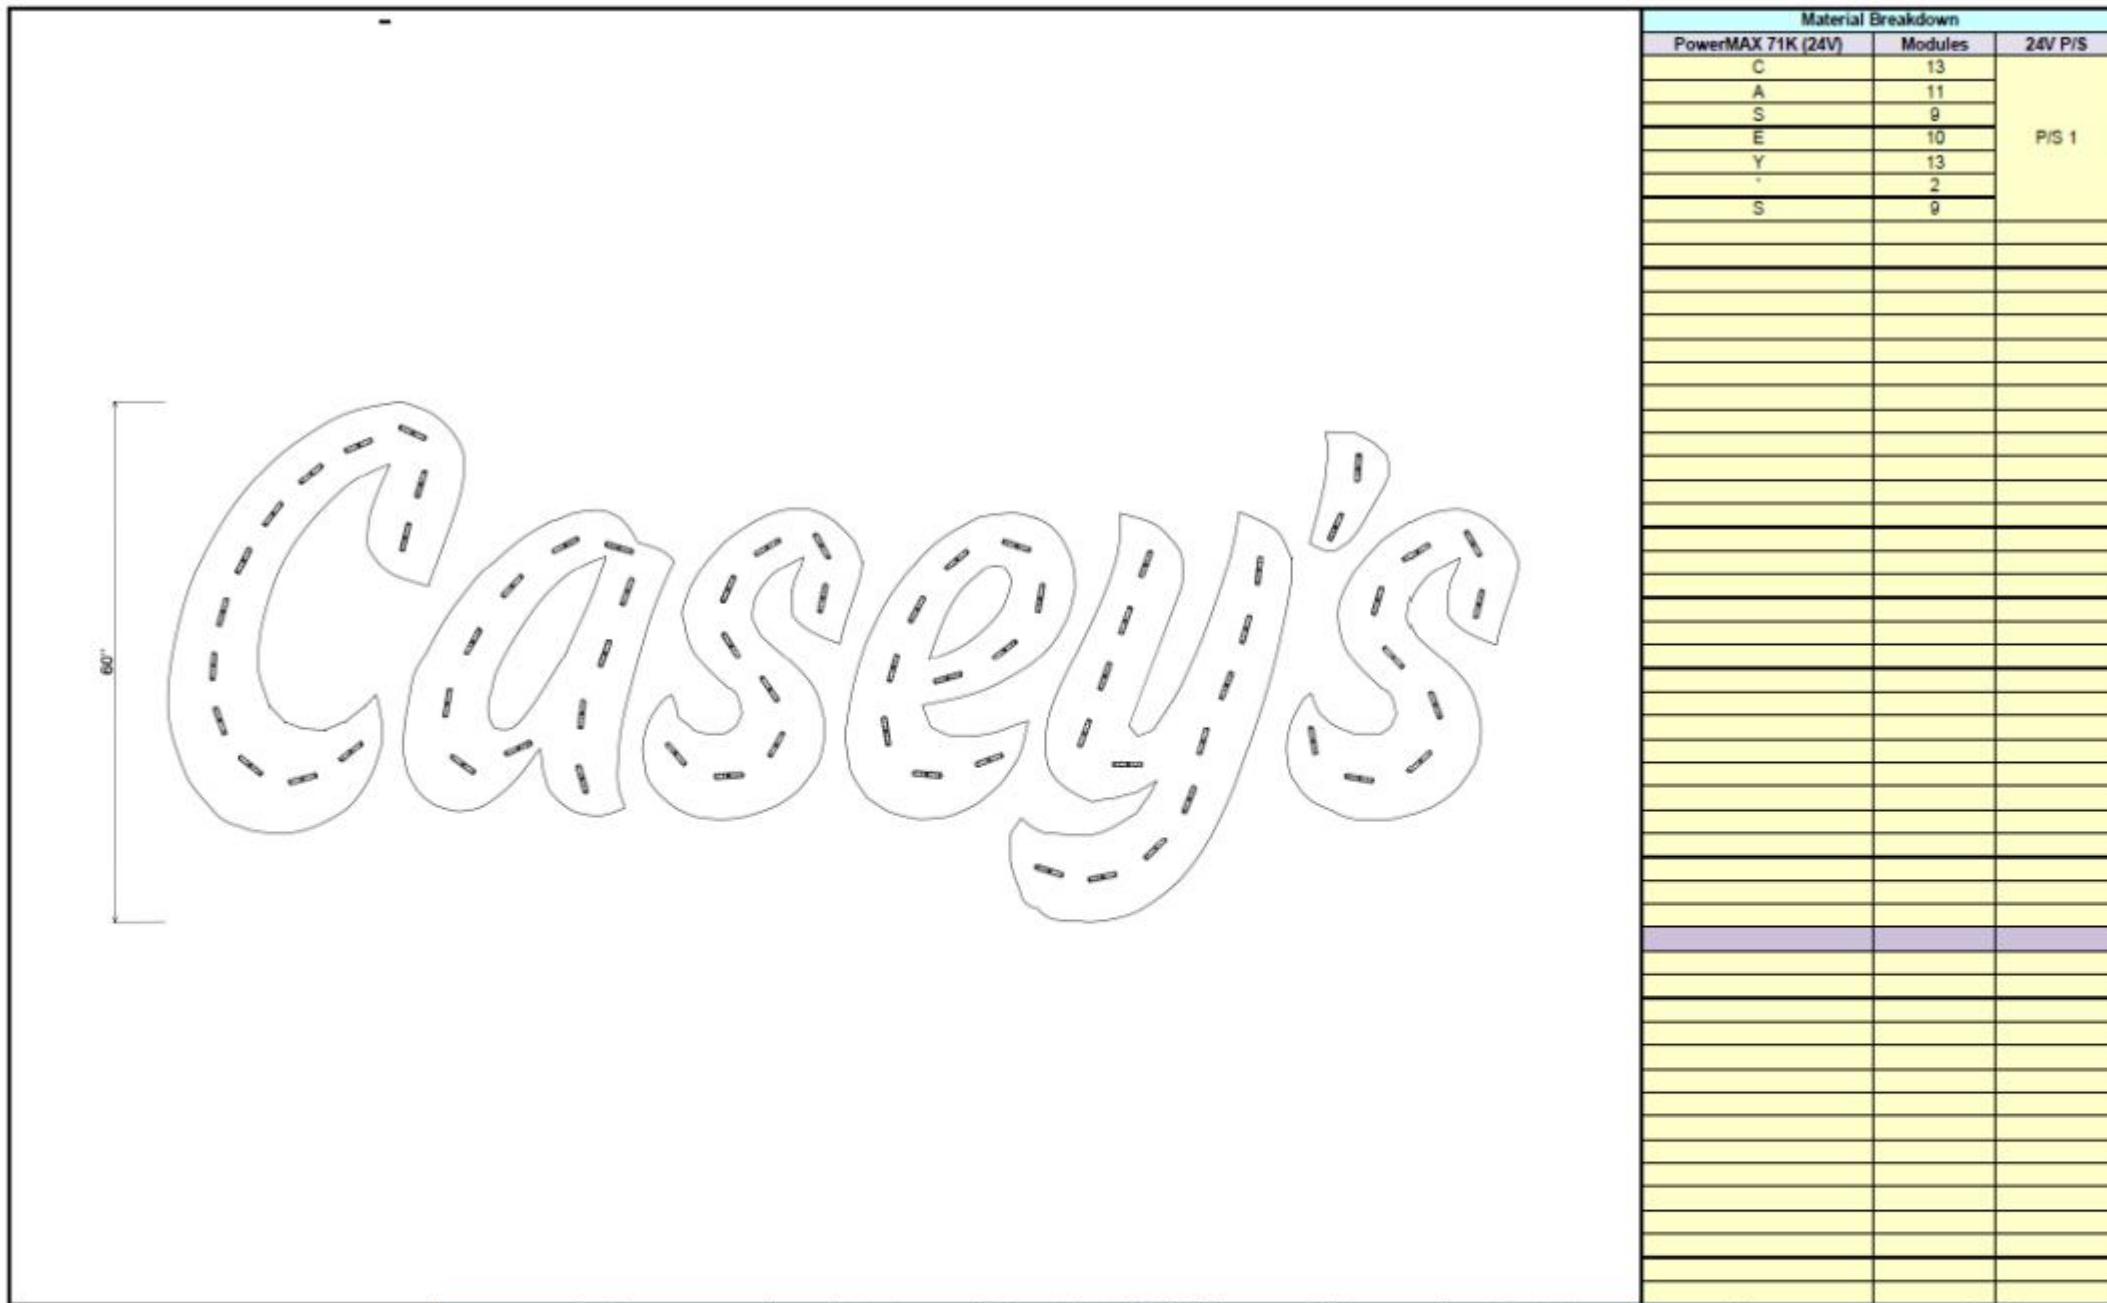

Sign Type	Illumination	Primary Circuit (120 VAC)	SKU	Description	Name	Quantity
CHANNEL LETTERS	FACE LIT	1.1 Amps	93051997	GEP2471-W1	PowerMAX 71K (24V)	67 Modules / 45 Ft
Can Depth	LED Distance From Face	Power Supply Location	Total Module Watts			
5"	N/A	REMOTE	56.28 Watts			
Special Instructions			Total System Watts			
			66.97 Watts			
Sign Information			Sign Area			
			26.09 Sq Ft			
			Energy Usage			
			2.57 Watts/Sq Ft			
			191600041 or 192160004			
			9409			
			191600041			
			Wire Connector			18 Ea
			18 AWG Supply Wire			55 Ft
			Wire End Cap			14 Ea

1) THE GRAPHICS ABOVE ARE FOR REFERENCE ONLY and should not be used for commercial quotation or bid without validation. The material estimates for Tetra® LED Systems are based upon our engineering standards and information provided pertaining to font, letter height, can depth, face material, and any special instructions provided by the customer. Missing information will cause delays in delivery of estimates as well as affect product selection, quantities, application, and illumination.

2) LED MODULE PLACEMENT AND QUANTITY IS AN APPROXIMATION ONLY. The sign manufacturer must verify module placement and quantity to ensure even illumination.

3) Final material quantities for estimation purposes and construction are the responsibility of the sign OEM.

4) All signs should be tested as complete units (including correct Tetra® power supply) before installation for acceptable color, illumination, intensity, & functionality.

5) For detailed information refer to the applicable Tetra® product found under Signage: <https://products.gecurrent.com/led-signage-lighting>

TECHNICAL SUPPORT: 888-694-3533
EMAIL: tetradrawings@gecurrent.com

GE current
a Daintree company

Drawn By: MDM
Checked By: MDM
Date: 11/19/20

Job Name: Casey's
Customer Name:

Drwg #: 088320 - 12
Rev: -

PAGE 1 OF 1

EXISTING BUILDING
LENGTH: 18'-1" x 35'-8"



PHOTO ELEVATION DEPICTION INTENDED FOR GENERAL CONCEPT ILLUSTRATION. ACTUAL SIZING, COLORS & PERSPECTIVE WILL VARY FROM IMAGE.


CAR WASH TO BE DEMOLISHED BY OTHERS

EXISTING GAS CANOPY
LENGTH: 30' 5" x 119' 0"

Scope of Work
 Gas Canopy



PROPOSED GAS CANOPY PHOTO ELEVATION DEPICTION INTENDED FOR GENERAL CONCEPT ILLUSTRATION. ACTUAL SIZING, COLORS & PERSPECTIVE WILL VARY FROM IMAGE.

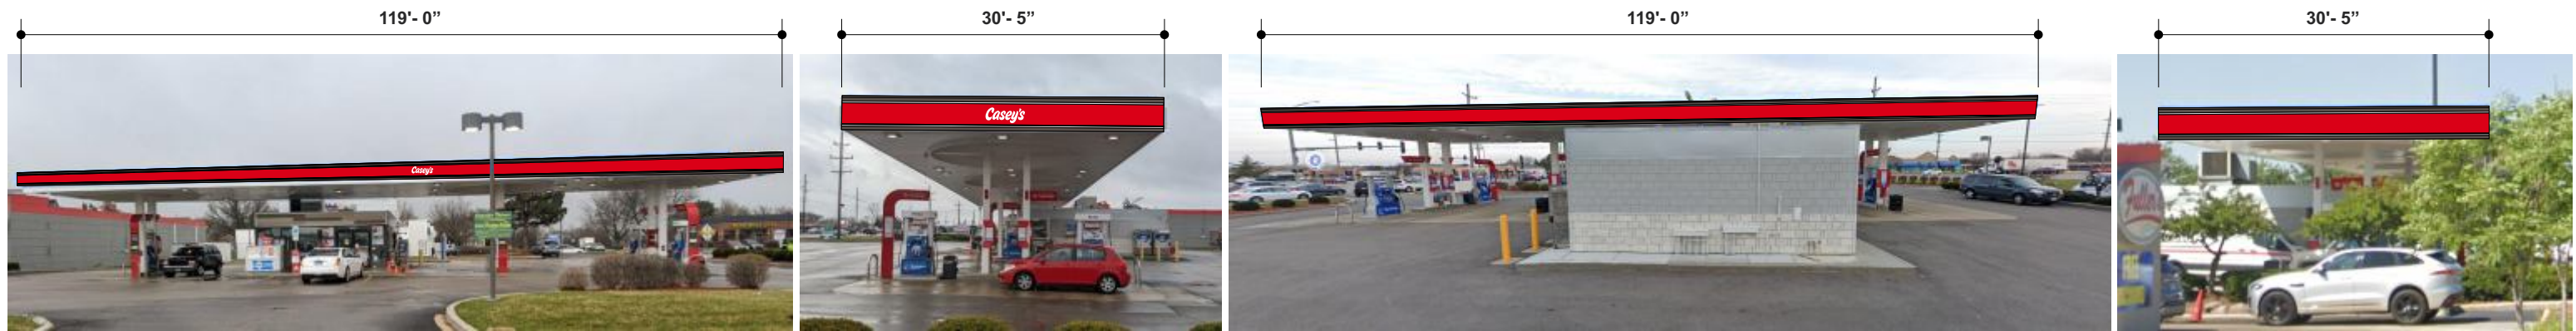

FRONT

RIGHT

BACK

LEFT

Canopy fascia work by others

Install (3) new sets 29" Casey's channel letters centered on each elevation


Letters to be installed on Front, Left and Right elevations

Connect to existing power

EXISTING SIGNS TO BE REMOVED: BY OTHER

PROPOSED SIGNS:

LOCATION:	DESCRIPTION:	ILLUMINATION:	HEIGHT:	LENGTH:	SQ. FT.
2,3,	Casey's Channel Letters	ILLUMINATED	2'-5"	6'-2 3/16"	14.95

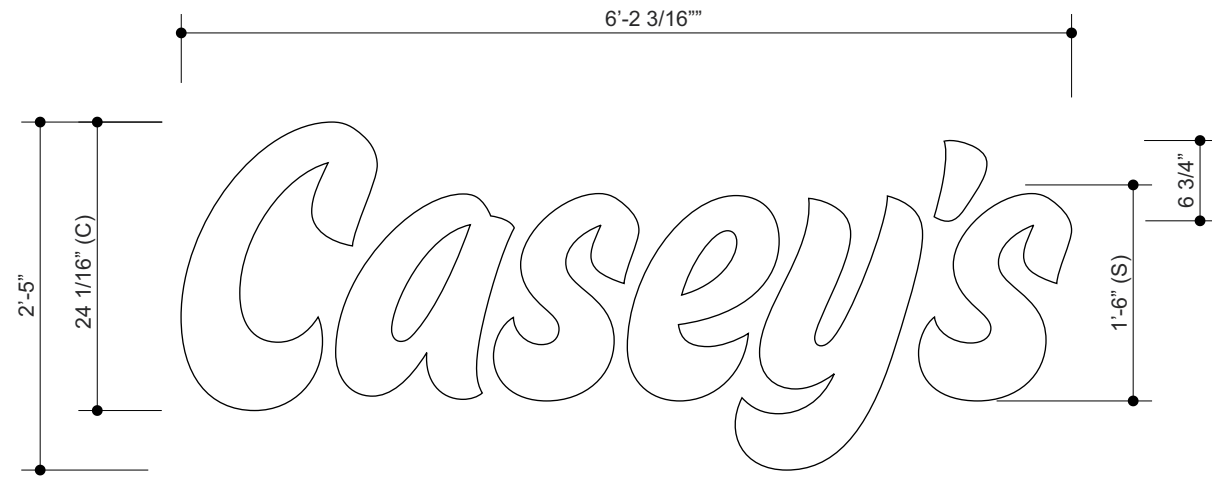



Front Elevation 14.95 Sq Ft
Scale: 3/4"=1'-0"




Side View
Scale: 3/4"=1'-0"

- Face:** 7328 White Acrylic
- Returns:** 5" deep .040" Alum. Coil
Pre Finished #313 Bronze -
Interior Pre-Finished White
- Trimcap:** 1" Bronze Trimcap
- Backs:** .063 Aluminum
- Illum:** GE 7100k White LEDs
24v Remote power supplies
Remote Power Box with Disconnect Switch
Lumen output: 300 - 400 lumens / sq. ft.
- Wall Type:** TBD
- Mounting:** Flush Mounted to Fascia
- Quantity:** (2) TWO LETTERSET REQUIRED FOR EXTERIOR ELEVATION

Color Specifications

-  313 Bronze
-  Pantone White

All paint finishes to be Satin unless otherwise specified

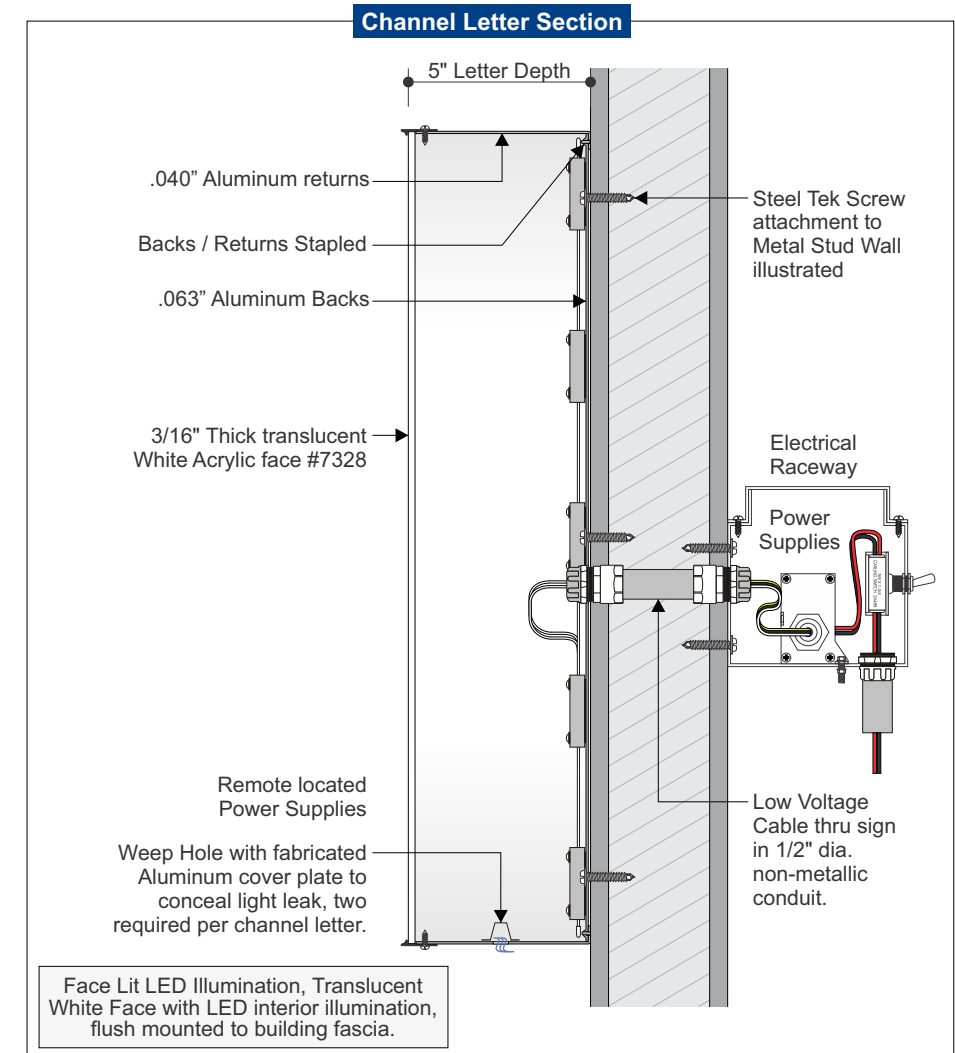

Allen Industries LISTED MET E212503 **Electric Sign Complies with UL48**

THIS SIGN IS INTENDED TO BE INSTALLED IN ACCORDANCE WITH THE REQUIREMENTS OF ARTICLE 600 OF THE NATIONAL ELECTRICAL CODE AND/OR OTHER APPLICABLE LOCAL CODES. THIS INCLUDES PROPER GROUNDING AND BONDING OF THE SIGN.

GROUNDING ELECTRICAL CONNECTIONS

EXISTING MID




PROPOSED MID




NOTES:

- MID Sign OAH: 10'-0"
 - 1. Existing signs and footer to be removed by others
 - 2. New brick structure to constructed by others
 - 3. Install (2) Single Face LED Illuminated MID cabinets provided by Sunshine
 - 4. Install (2) Single Face NON-Illuminated aluminum cap faces with 2" return (H - 2' 0" W - 4' 0" D - 2"). Copy to read "E-85 / PREMIUM AVAILABLE" (Layout per customer provided art)
 - 5. Address Numbers: 6" Height "1304"
 - 6. The Illumination Will Comply With Section 6-16-8 Of The Municipal Code Individual Letters And Logos May Be Internally Illuminated
- All Other Portions Of The Sign Must Be Opaque.

PROPOSED MID: PHOTO DEPICTION INTENDED FOR GENERAL CONCEPT ILLUSTRATION. ACTUAL SIZING, COLORS & PERSPECTIVE WILL VARY FROM IMAGE.


 <p>316 S. 6th Street, St. Joseph, MO 64501 800.821.9013</p>	Client	Install Location	Sales	Date:	Job #:
	Casey's	#6529 Naperville, IL	John Waller 816-387-4248 johnw@sunshine.us.com	Revisions:	Date:
		Client Approval:	Date:	Opaque labels and logo	July 6, 2022

* Labels and logo to have opaque red, black, and green, only white to be backlit.

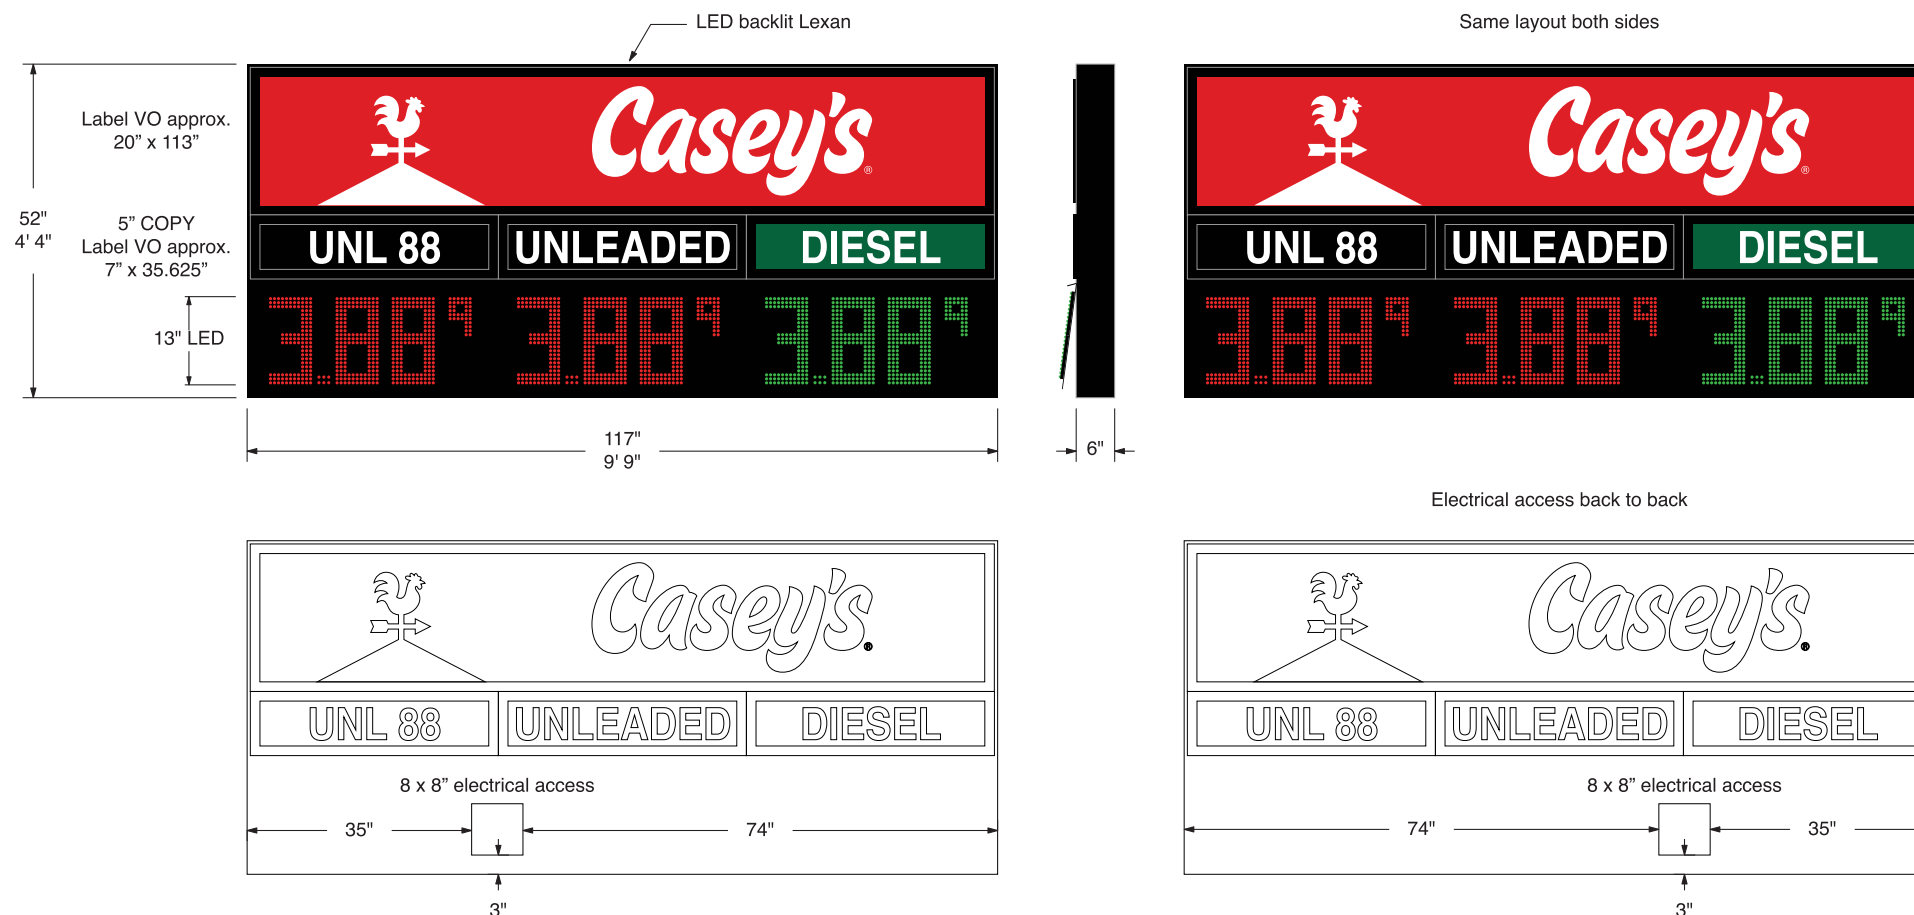


Cabinet Specs	Label Specs	Other
Digit Size & Color: 13" red/red/green LED Overall Cabinet Size: 4'4" h x 9'9" w x 6" d Cabinet Color: Black Single or Double Face: Double Build type: Split cabinets	LED Backlit Label Panel Label Font: Helvetica Bold Label Panel Color: Opaque Black Label Type Color: White 'DIESEL' Label Panel Color: Opaque Green 7727c 'DIESEL' Label Type Color: White	* Label colors for representation only * 42.3 sq ft PMS 2347 C Opaque

This original drawing is provided as part of a planned project and is not to be exhibited, copied or reproduced without the written permission of Sunshine Electronic Display Corporation or its authorized agent. All installation details are suggested only. All signs must be installed in accordance with NATIONAL, STATE, ELECTRICAL AND BUILDING CODES. Sunshine Electronic Display Corporation has no responsibility for wind loads, installations or electrical circuits. These are the sole responsibility of the Buyer/user.
 * Actual LED size and configuration may vary

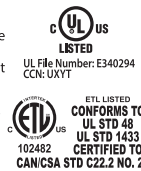

**SIGNAGE IS EXEMPT
FROM SIGN PERMITS**

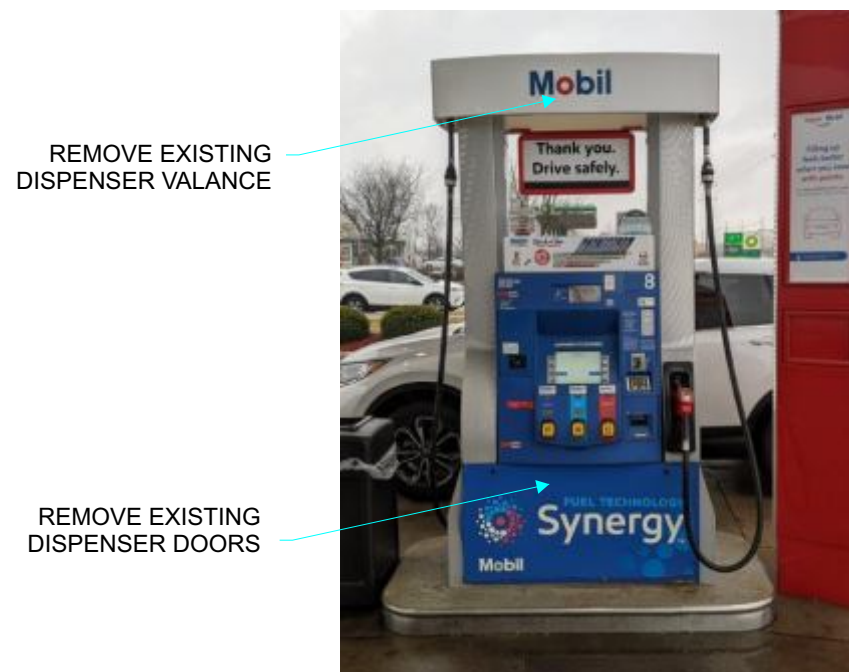

EXISTING - DIESEL PUMP



NOTE:
PROPOSED IMAGE IS FOR GRAPHIC CHANGE ONLY EXISTING DISPENSERS TO REMAIN

Fuel Dispenser Graphics

Not to Scale

PUMP:	QTY:	MODEL #:	DOORS:	VALANCE:
WAYNE	4	B12	8	4

**SIGNAGE IS EXEMPT
FROM SIGN PERMITS**


1 Snap Frame - Vertical

Storefront - Left



Frame Profile

Insert Thickness for FFST 1.25"

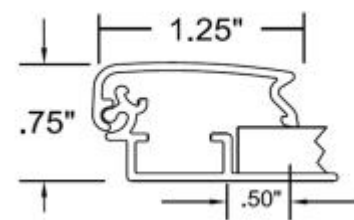

Proposed Sign

Front Elevation

Scale: 1"=1'-0"

Quantity: (1)

Cabinet: New Cabinet Snap Lock Frame Anodized Aluminum (satin silver) with 4MM backer

Retainer: 1 1/4"

Face: .150 Clear Solar Grade Polycarbonate Flat Face

Decoration: Digitally Printed (1st Surface) with a protective film over print

Attached: Directly to the wall using screws

SIGNAGE IS EXEMPT FROM SIGN PERMITS



Front Elevation

Scale: 1"=1'-0"

Quantity: (1)

- Cabinet:** New Cabinet Snap Lock Frame Anodized Aluminum (satin silver) with 4MM backer
- Retainer:** 1 1/4"
- Face:** .150 Clear Solar Grade Polycarbonate Flat Face
- Decoration:** Digitally Printed (1st Surface) with a protective film over print
- Attached:** Directly to the wall using screws



Proposed Sign

Frame Profile

Insert Thickness for FFST 1.25"

