

## Proposed Deck Plan

SCALE 1/4"=1'-0"




**RENOVATION  
CREATIONS, LLC**

11s516 McGrath Lane, Naperville, IL 60564

*The Pemberton Residence*

2255 Lotus Court, Naperville, IL 60565

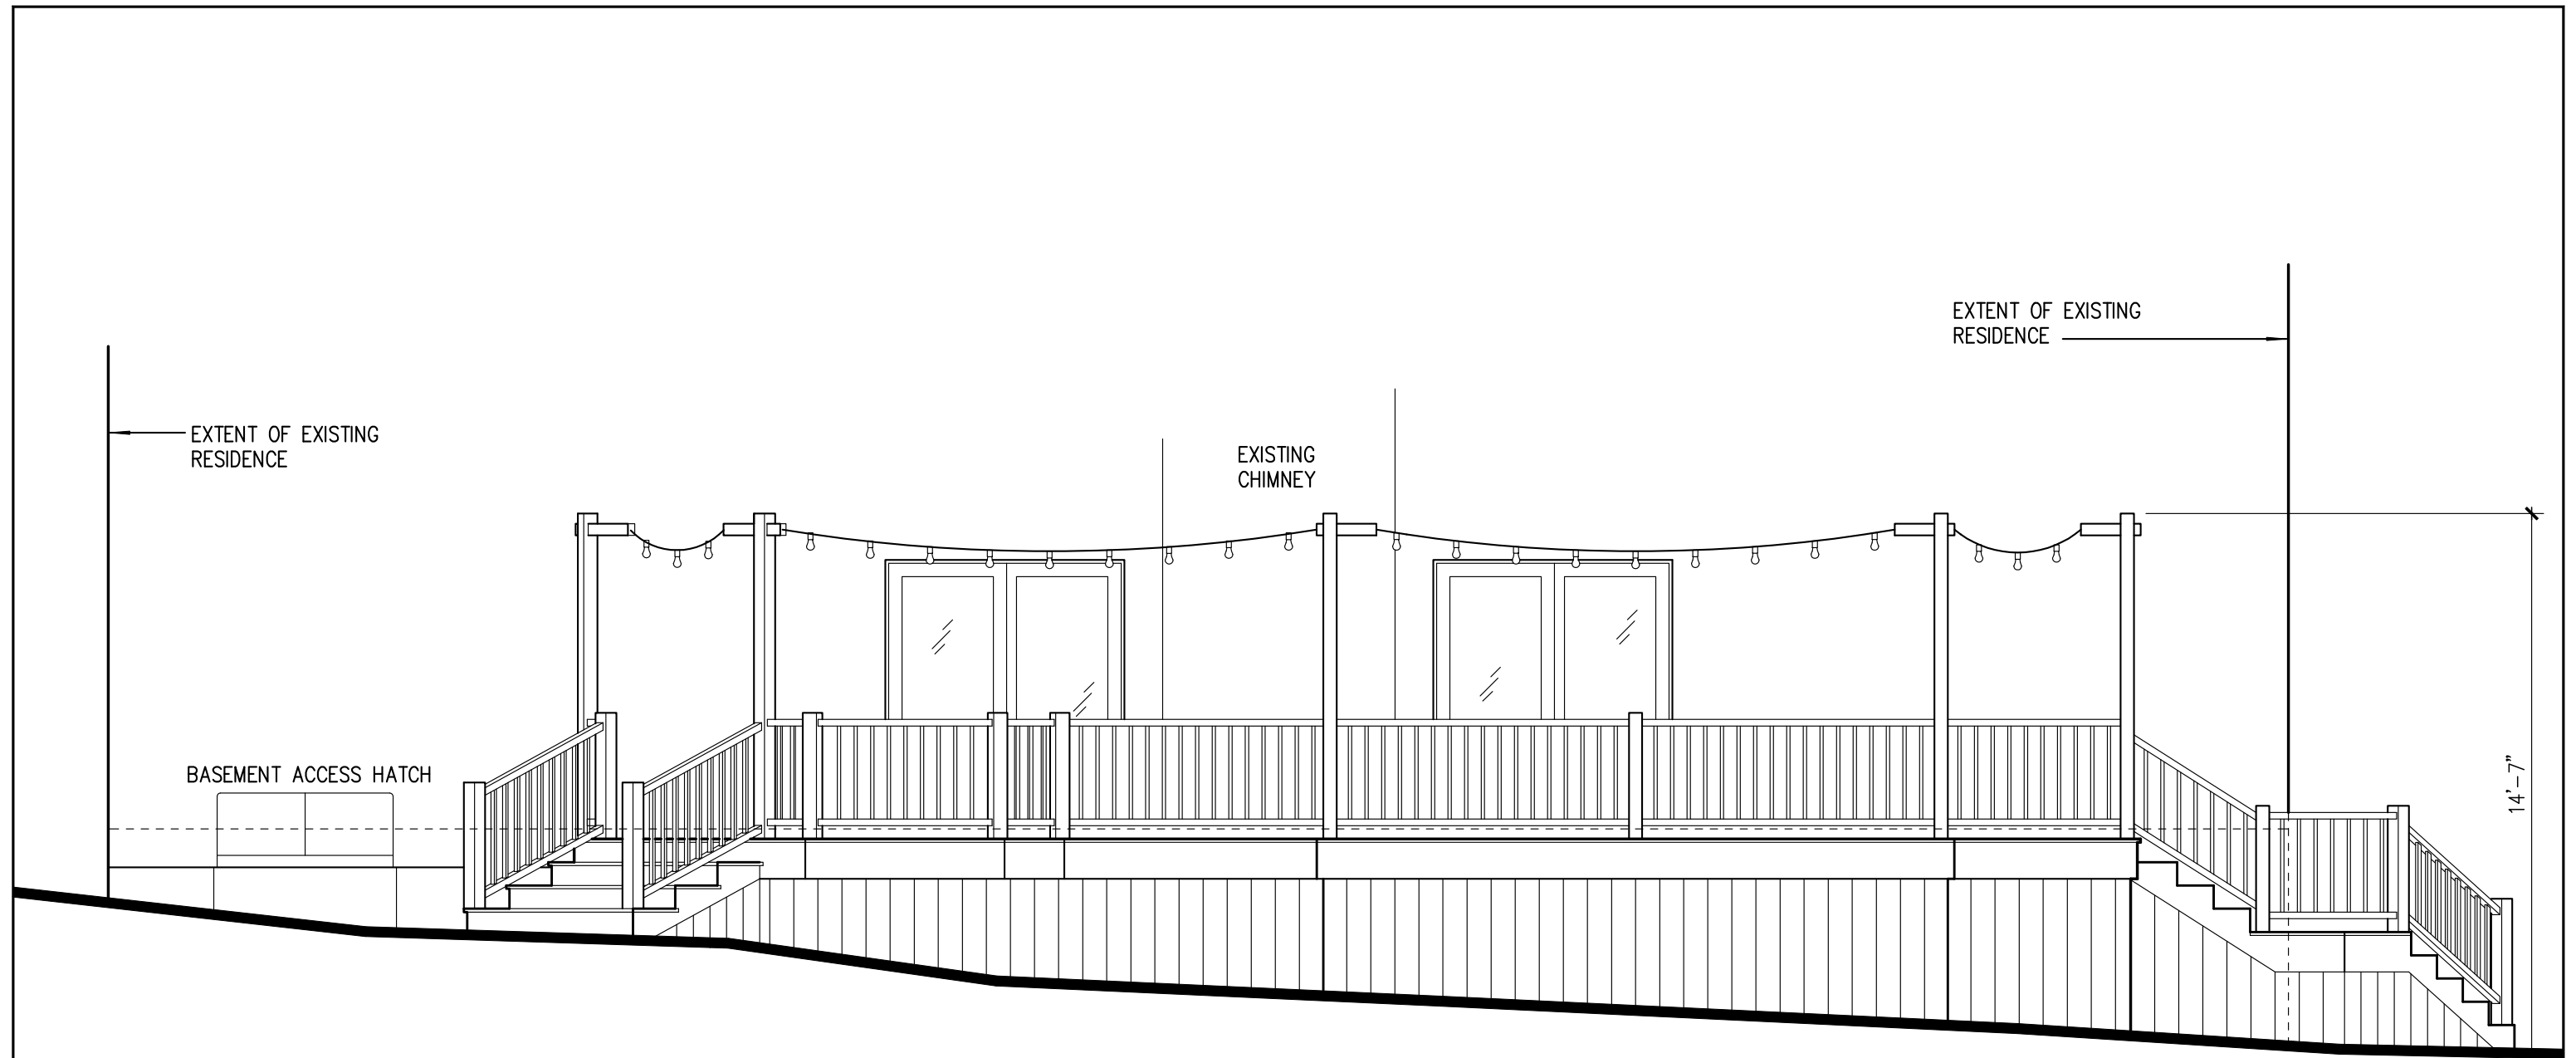

## Proposed Deck Elevation

SCALE 1/4"=1'-0"



**RENOVATION  
CREATIONS, LLC**

11s516 McGrath Lane, Naperville, IL 60564

*The Pemberton Residence*

2255 Lotus Court, Naperville, IL 60565