




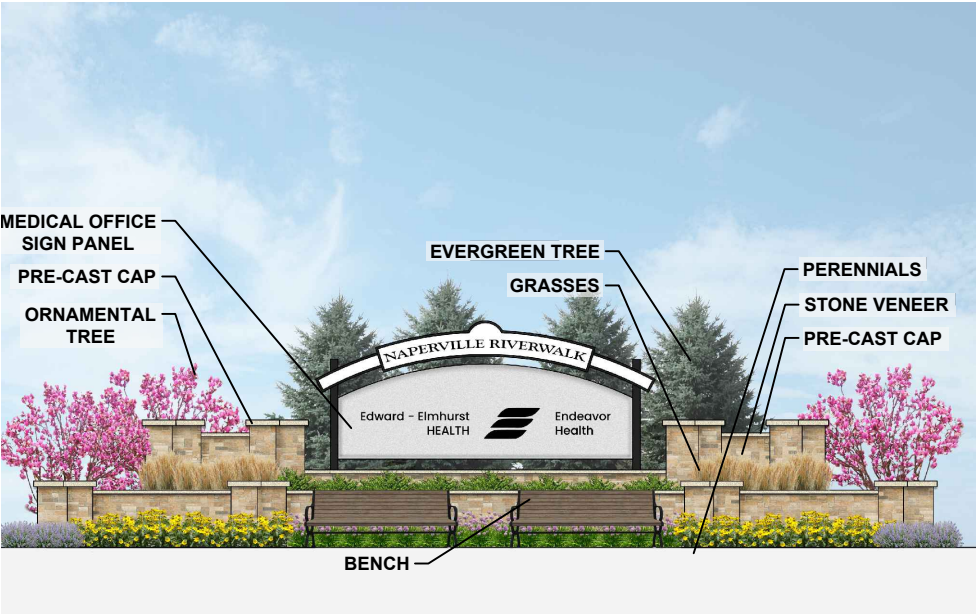


MEDICAL OFFICE BUILDING SIGN ELEVATION

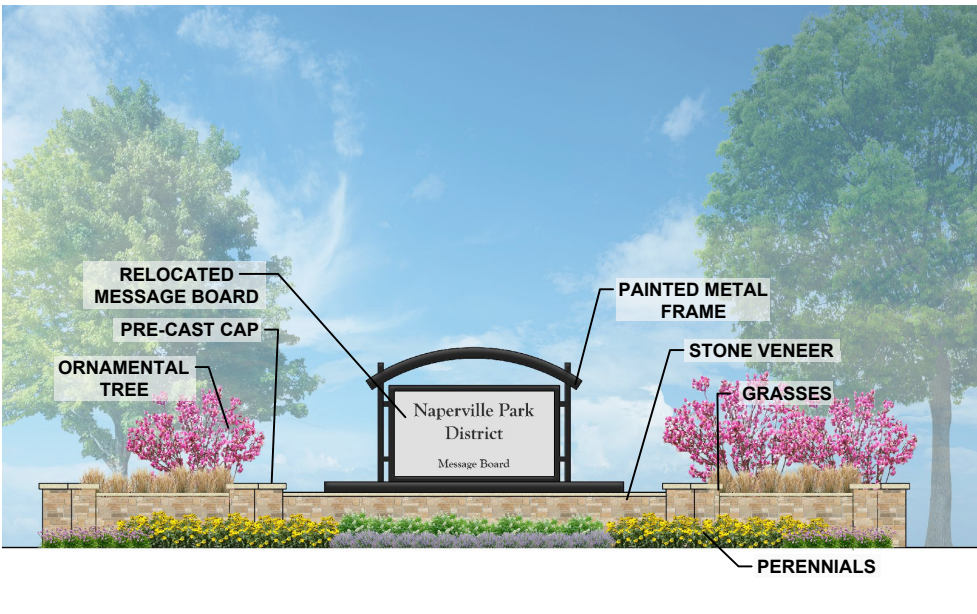

RELOCATED PARK DISTRICT SIGN

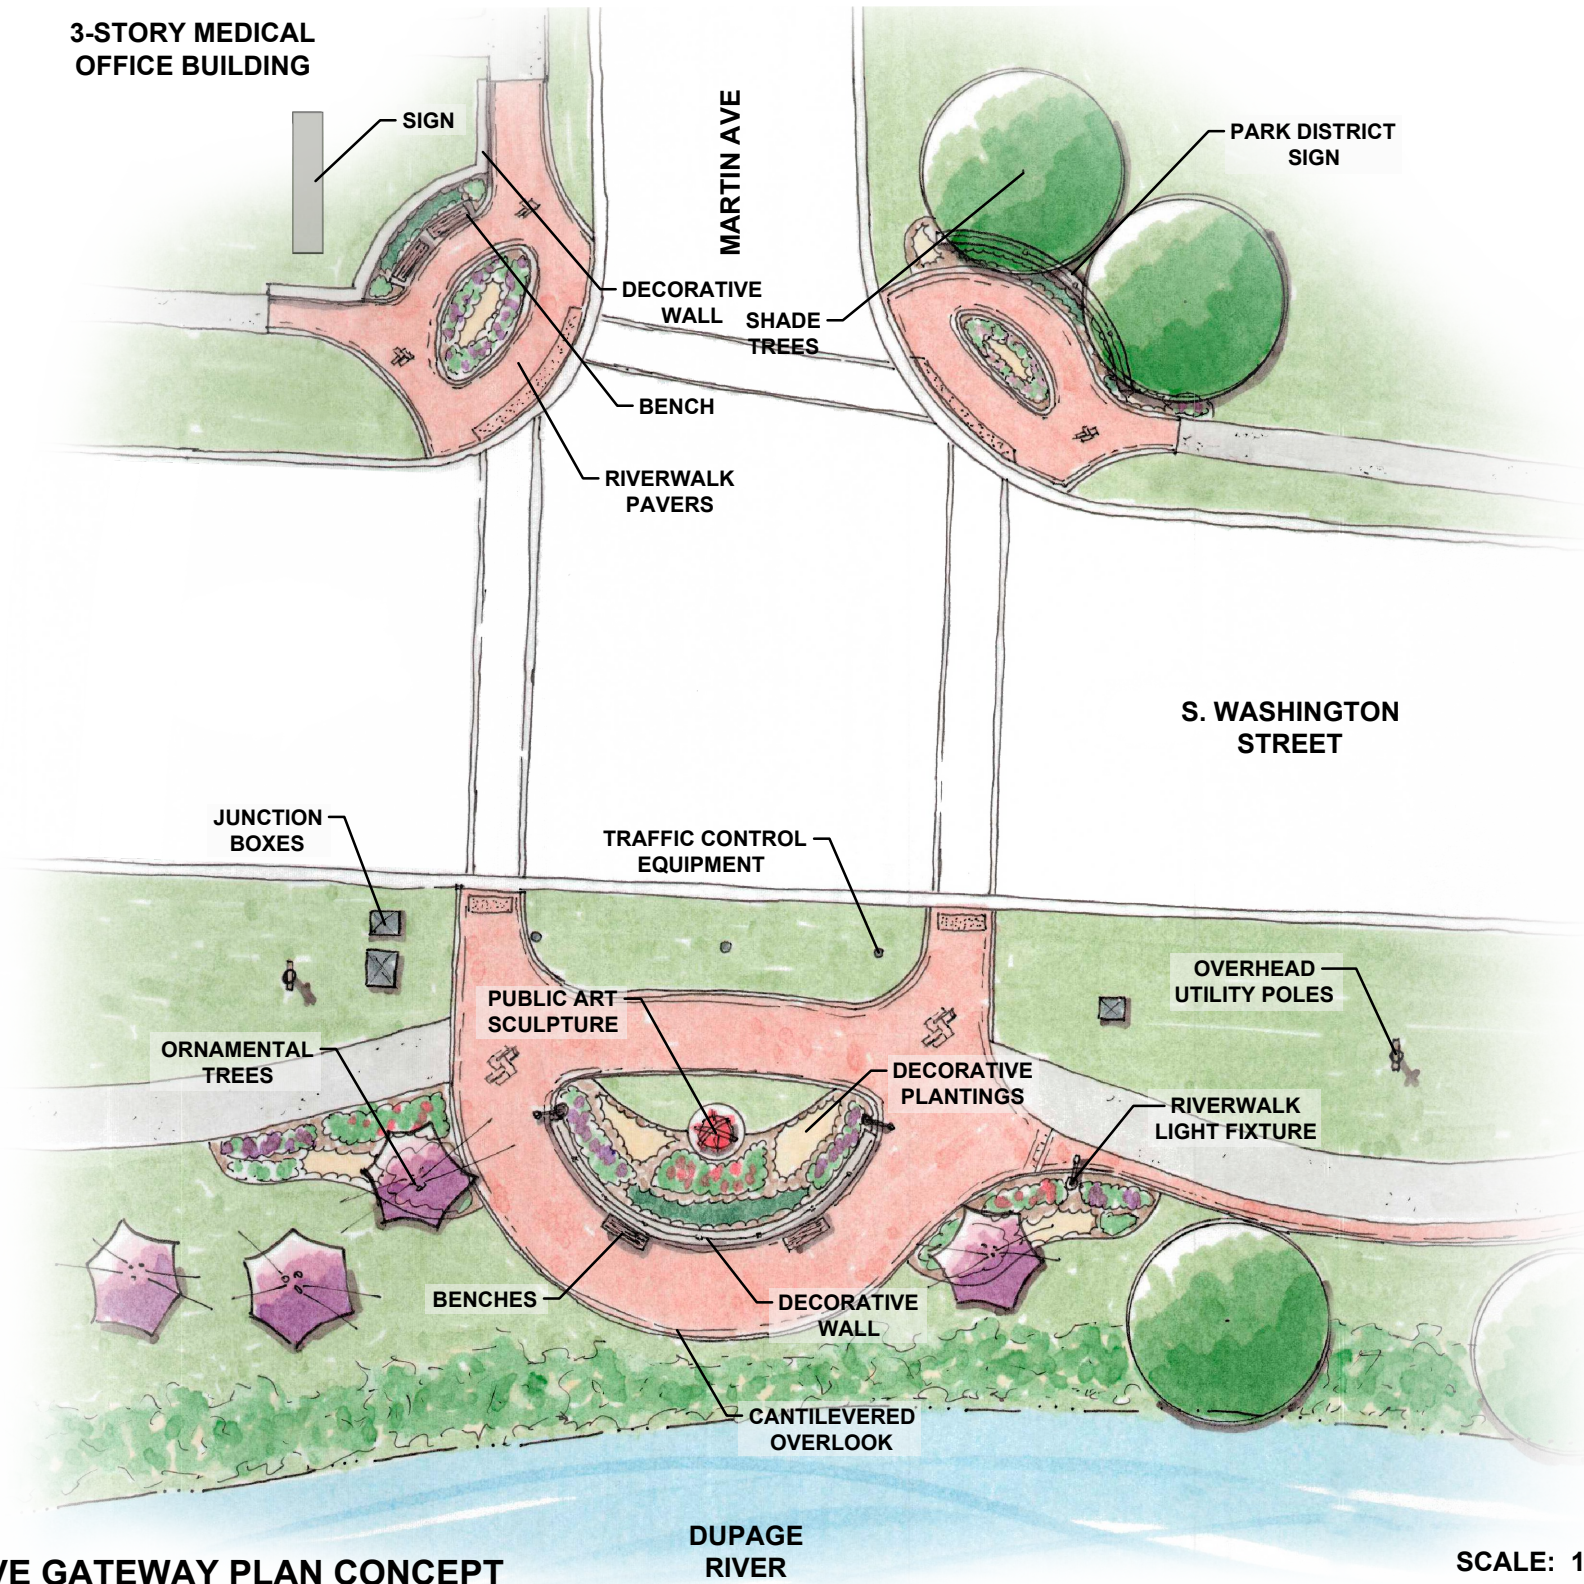

MARTIN AVE GATEWAY PLAN CONCEPT

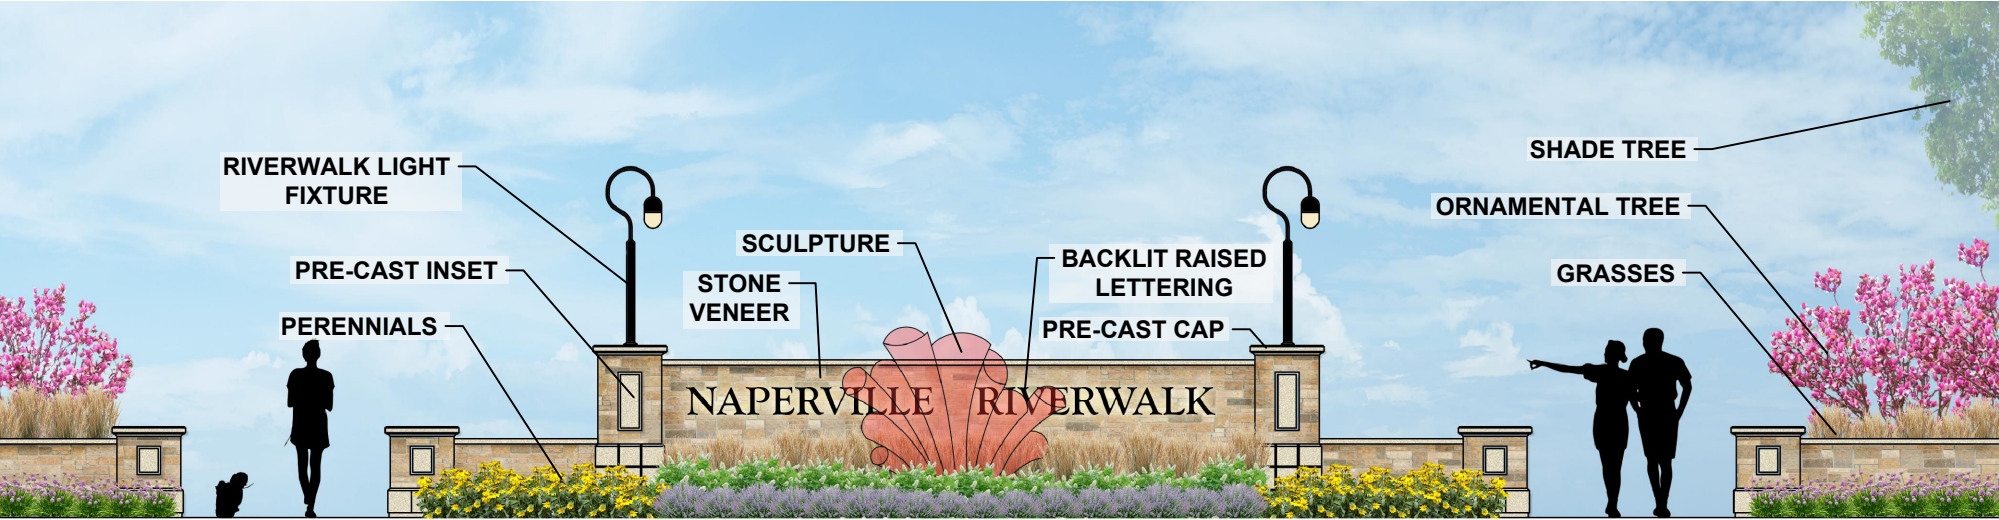

MARTIN AVE GATEWAY ELEVATION