



TYPICAL EXTERIOR MATERIALS

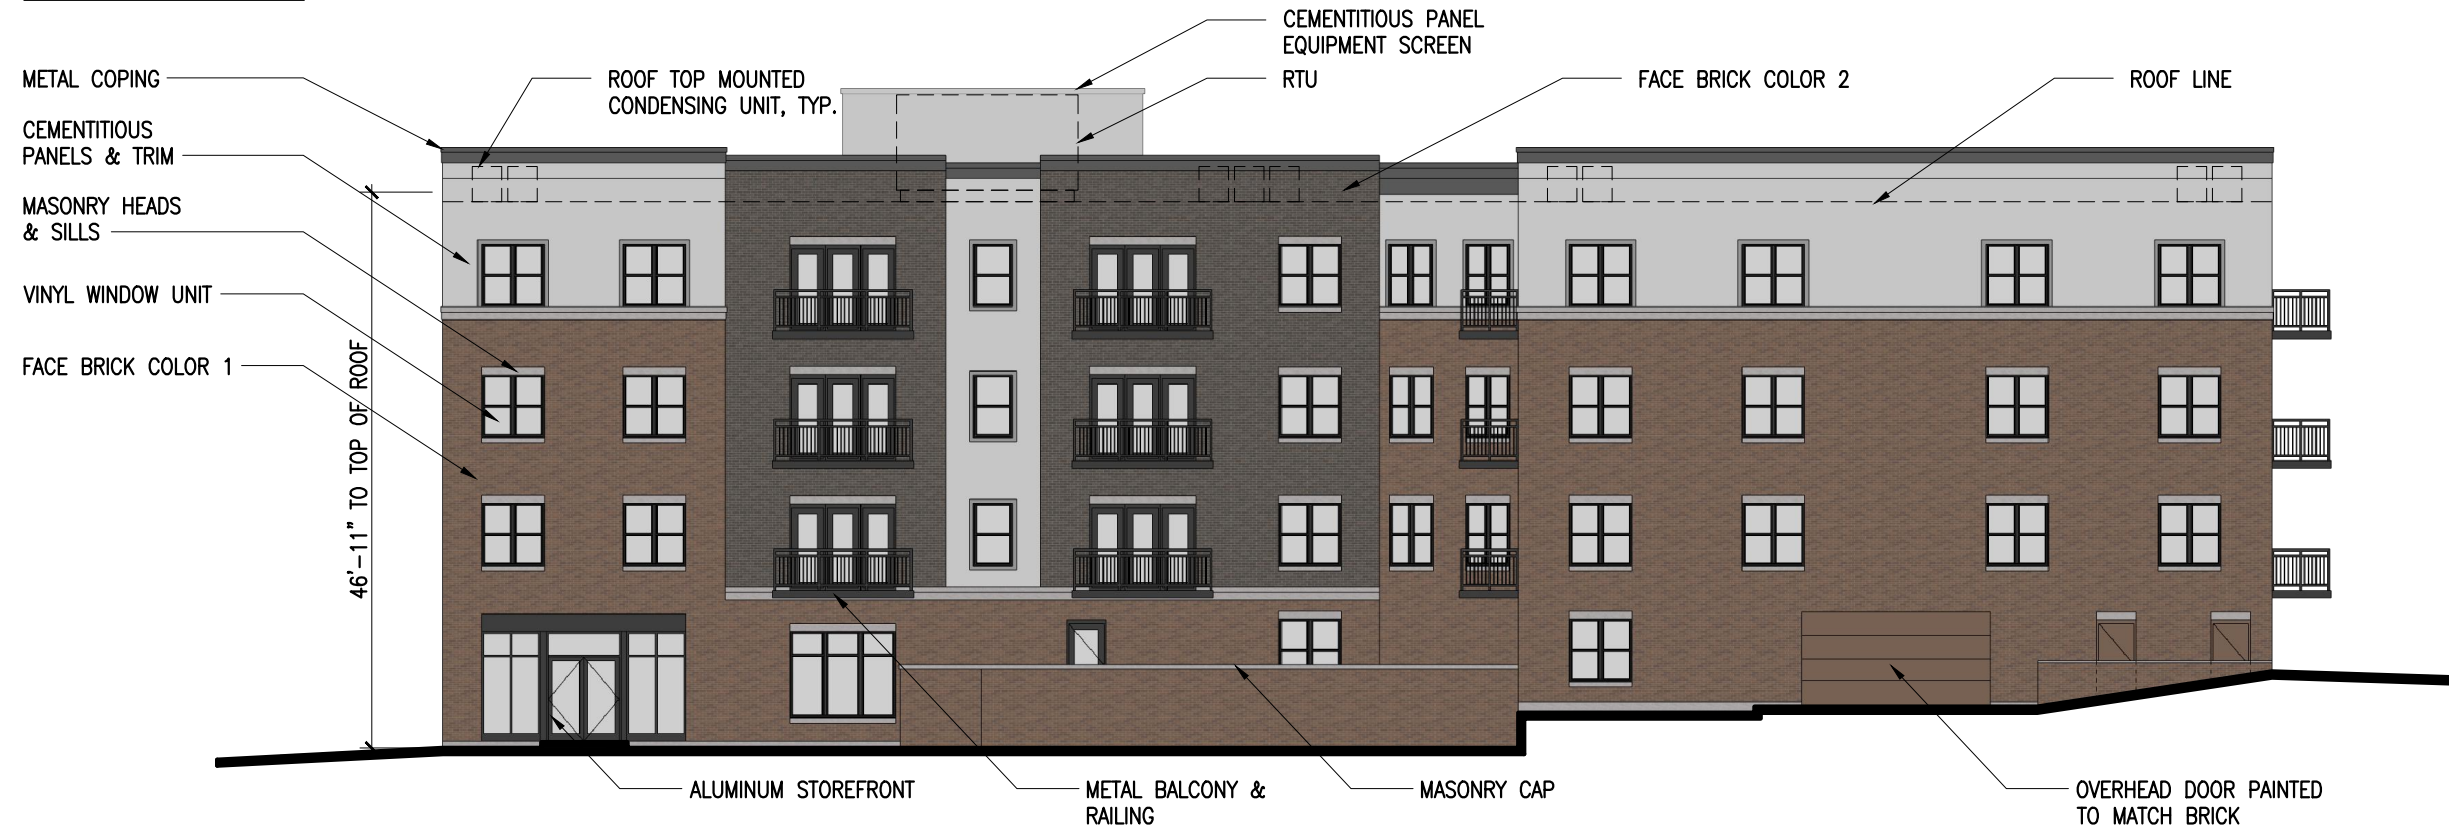

EAST ELEVATION



WEST ELEVATION

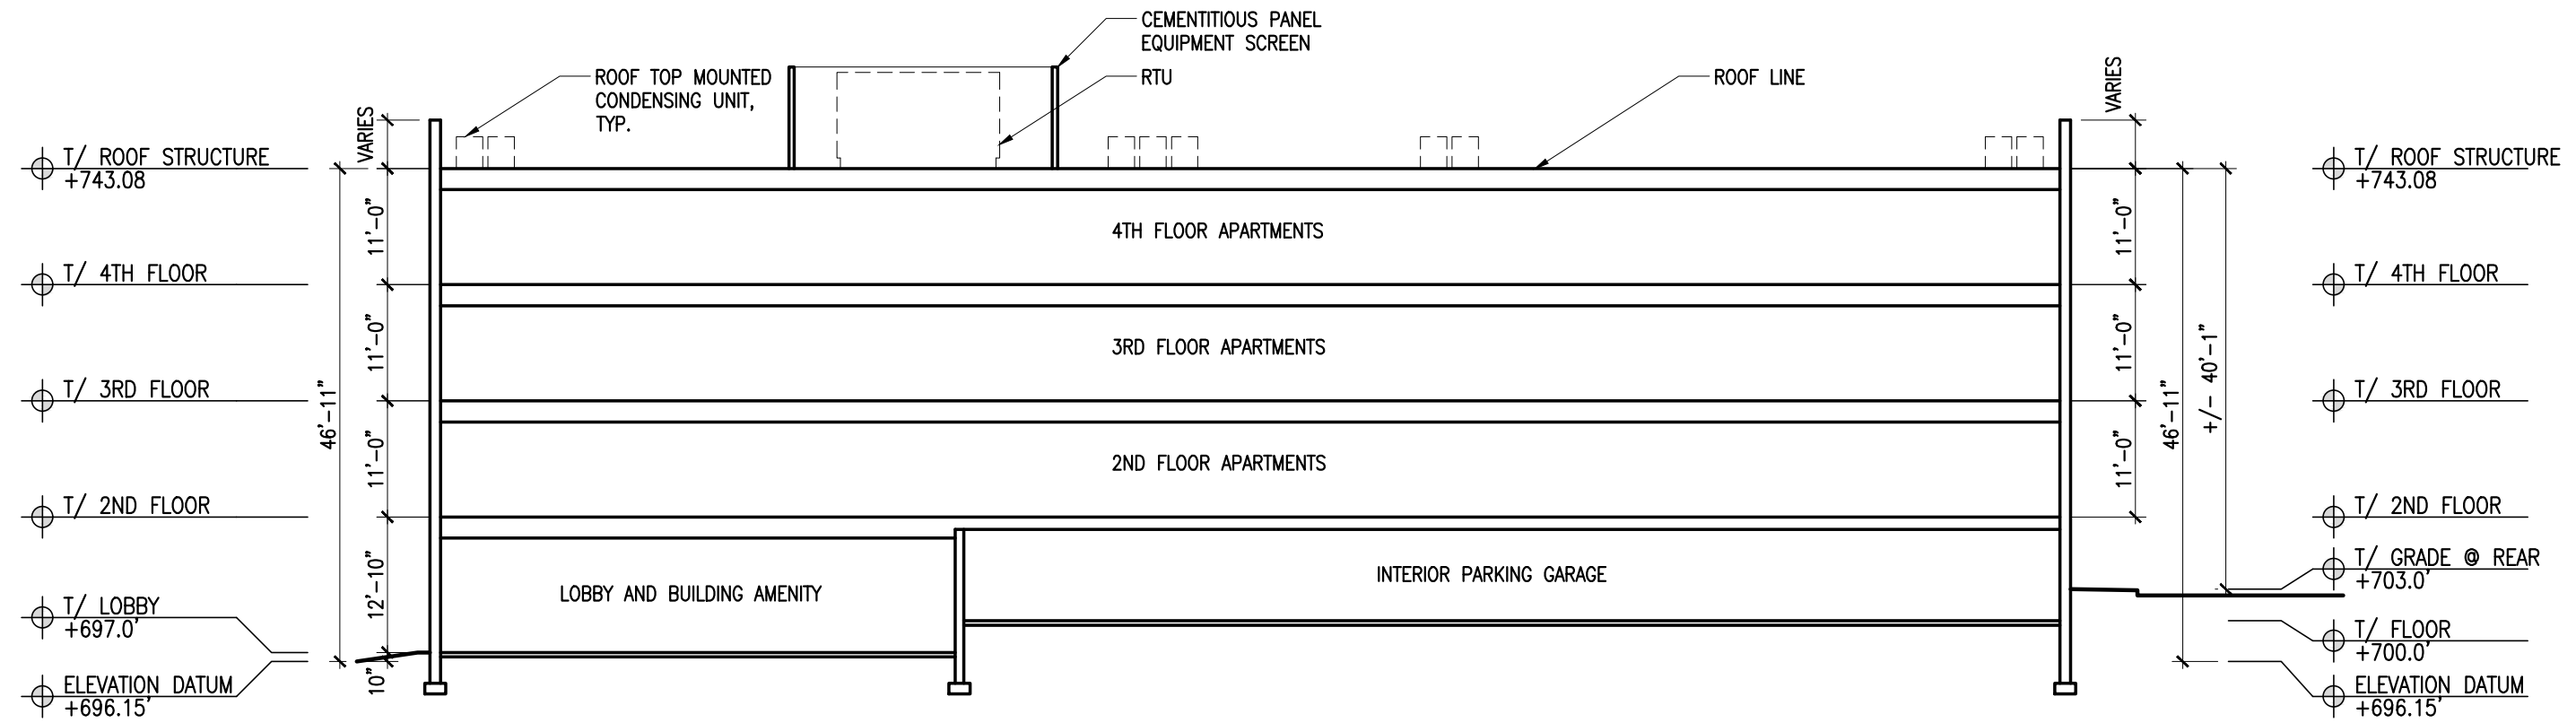


75TH STREET

PRELIMINARY BUILDING SECTION A

1/16" = 1'-0"

0' 2' 4' 8' 16' 32'

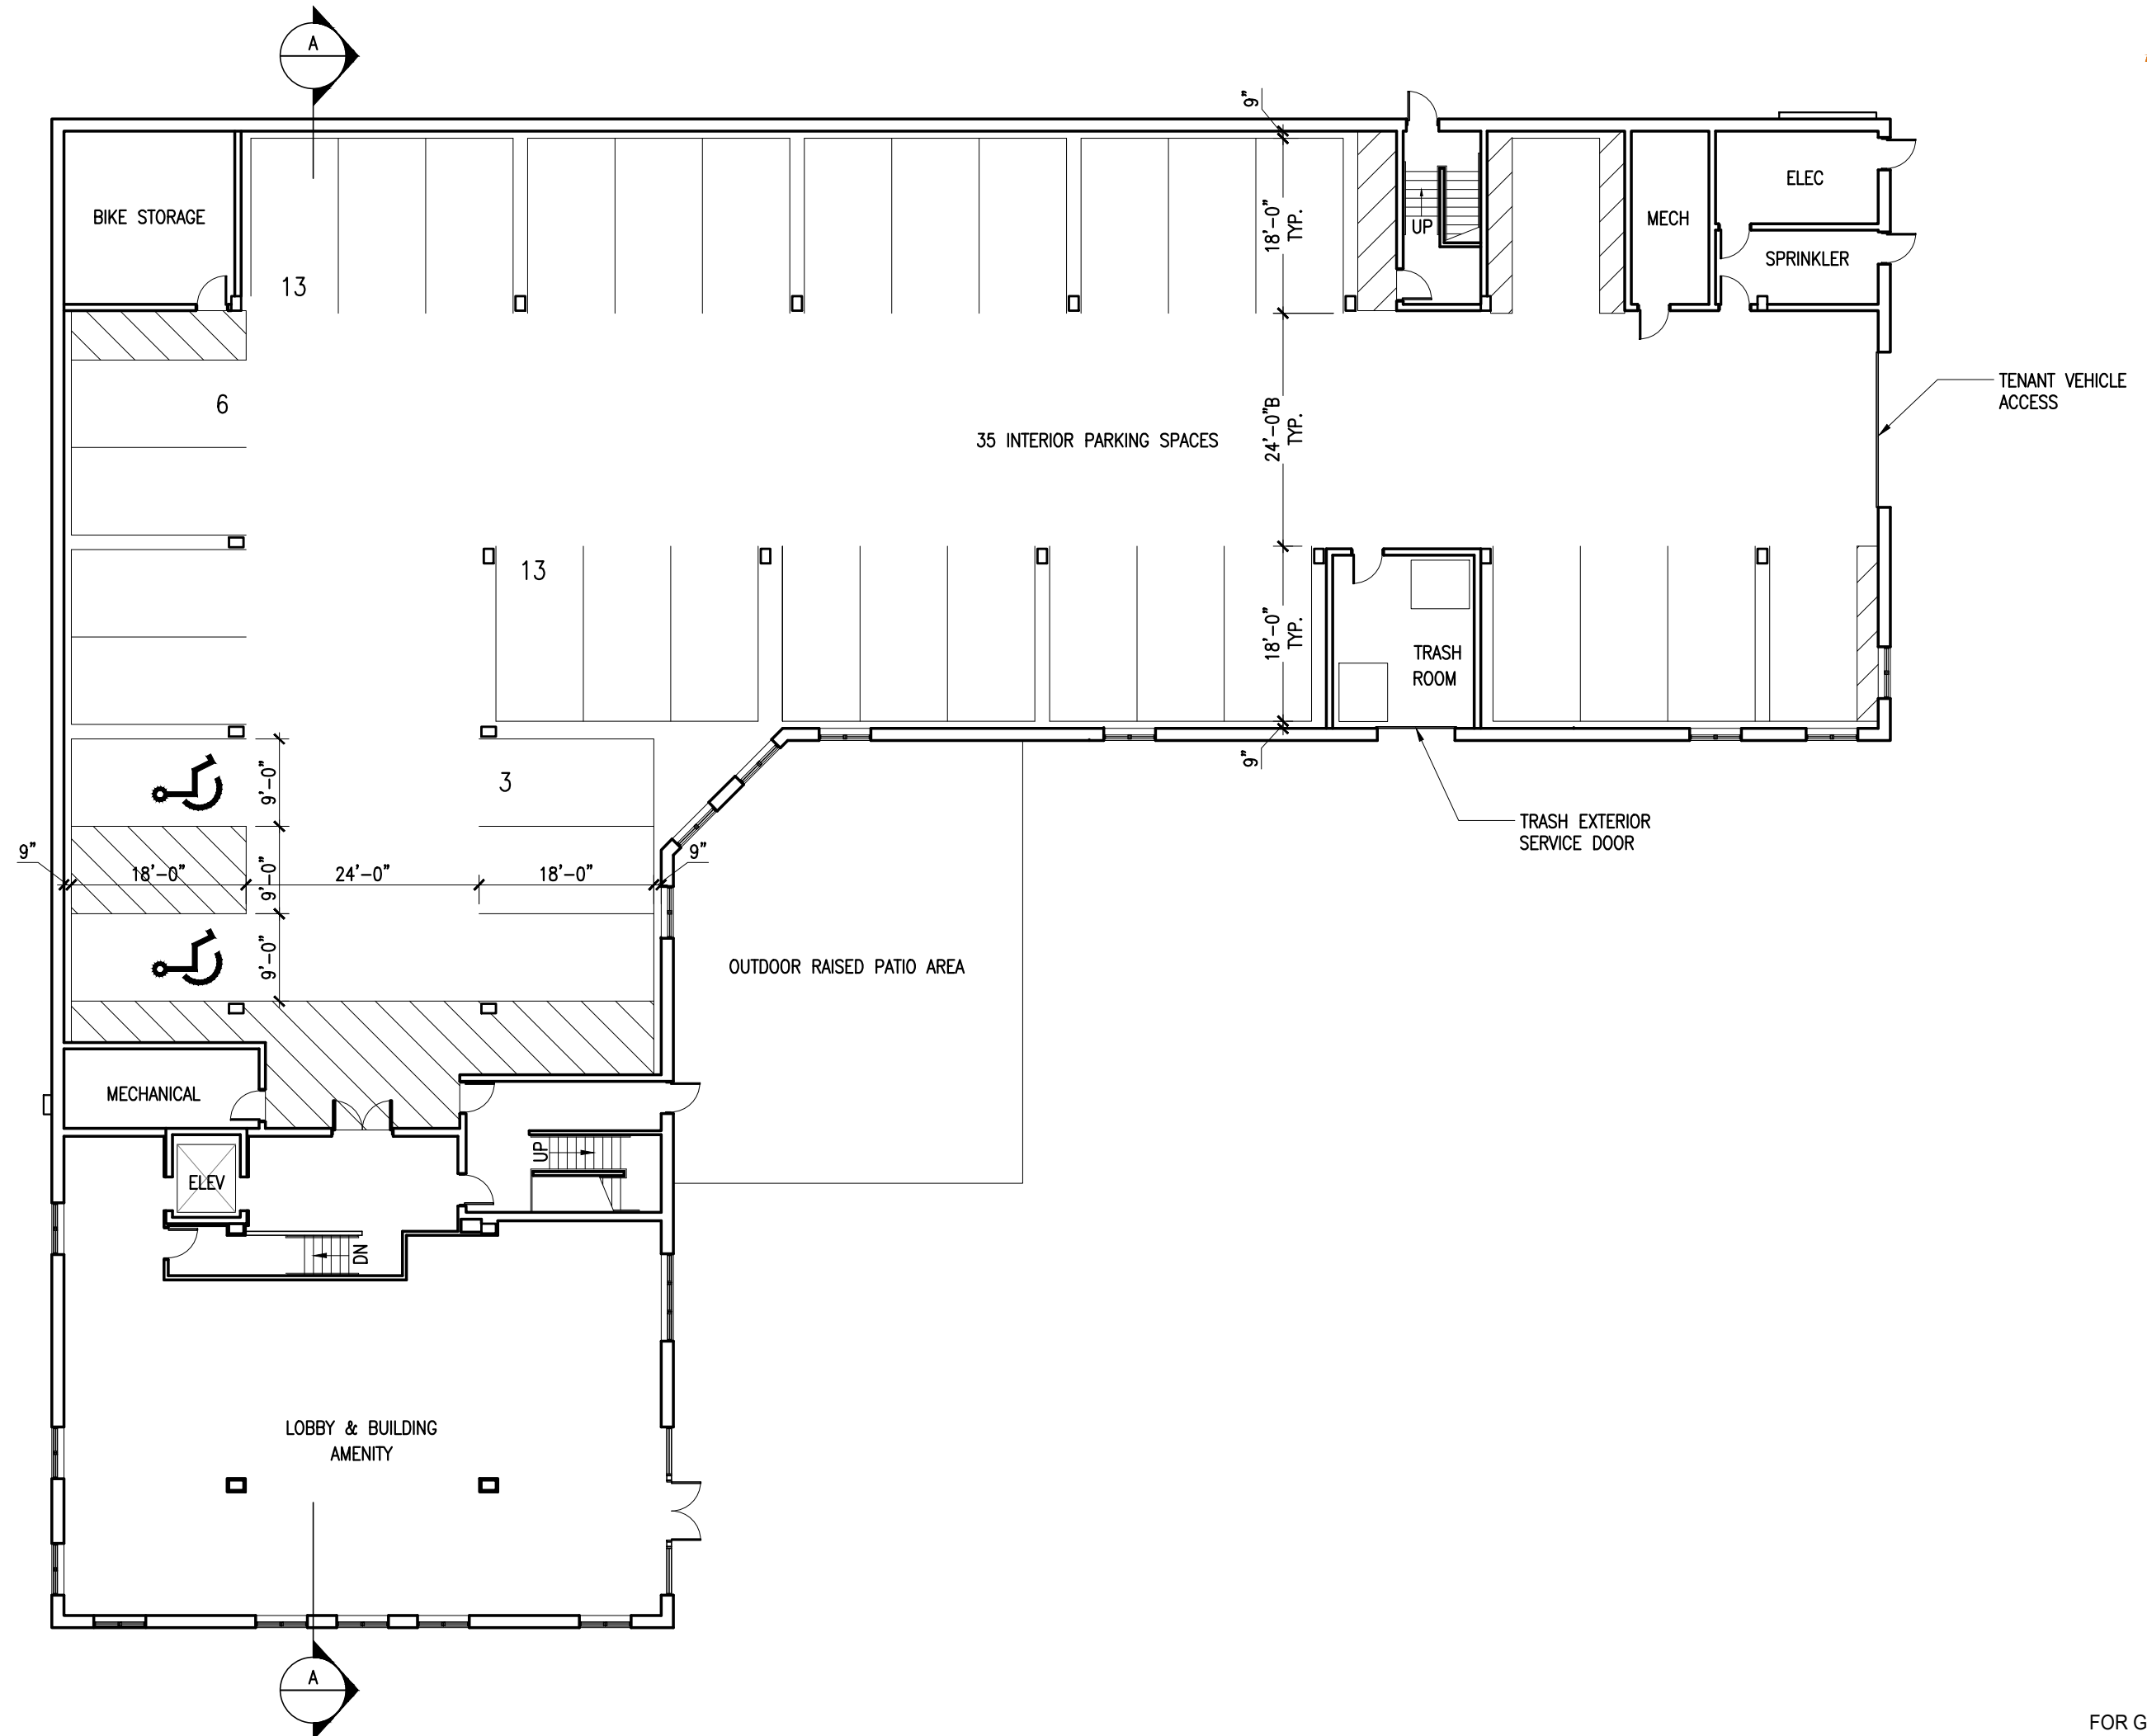

SCHEMATIC 1ST FLOOR PLAN

1/16" = 1'-0"

0' 2' 4' 8' 16' 32'