



NORTHWEST VIEW
WITH STONE BASE




NORTH WEST VIEW
WITH LATTICE BASE



ALTERNATE w/ SQUARE COLUMNS



ALTERNATE w / SQUARE
COLUMNS

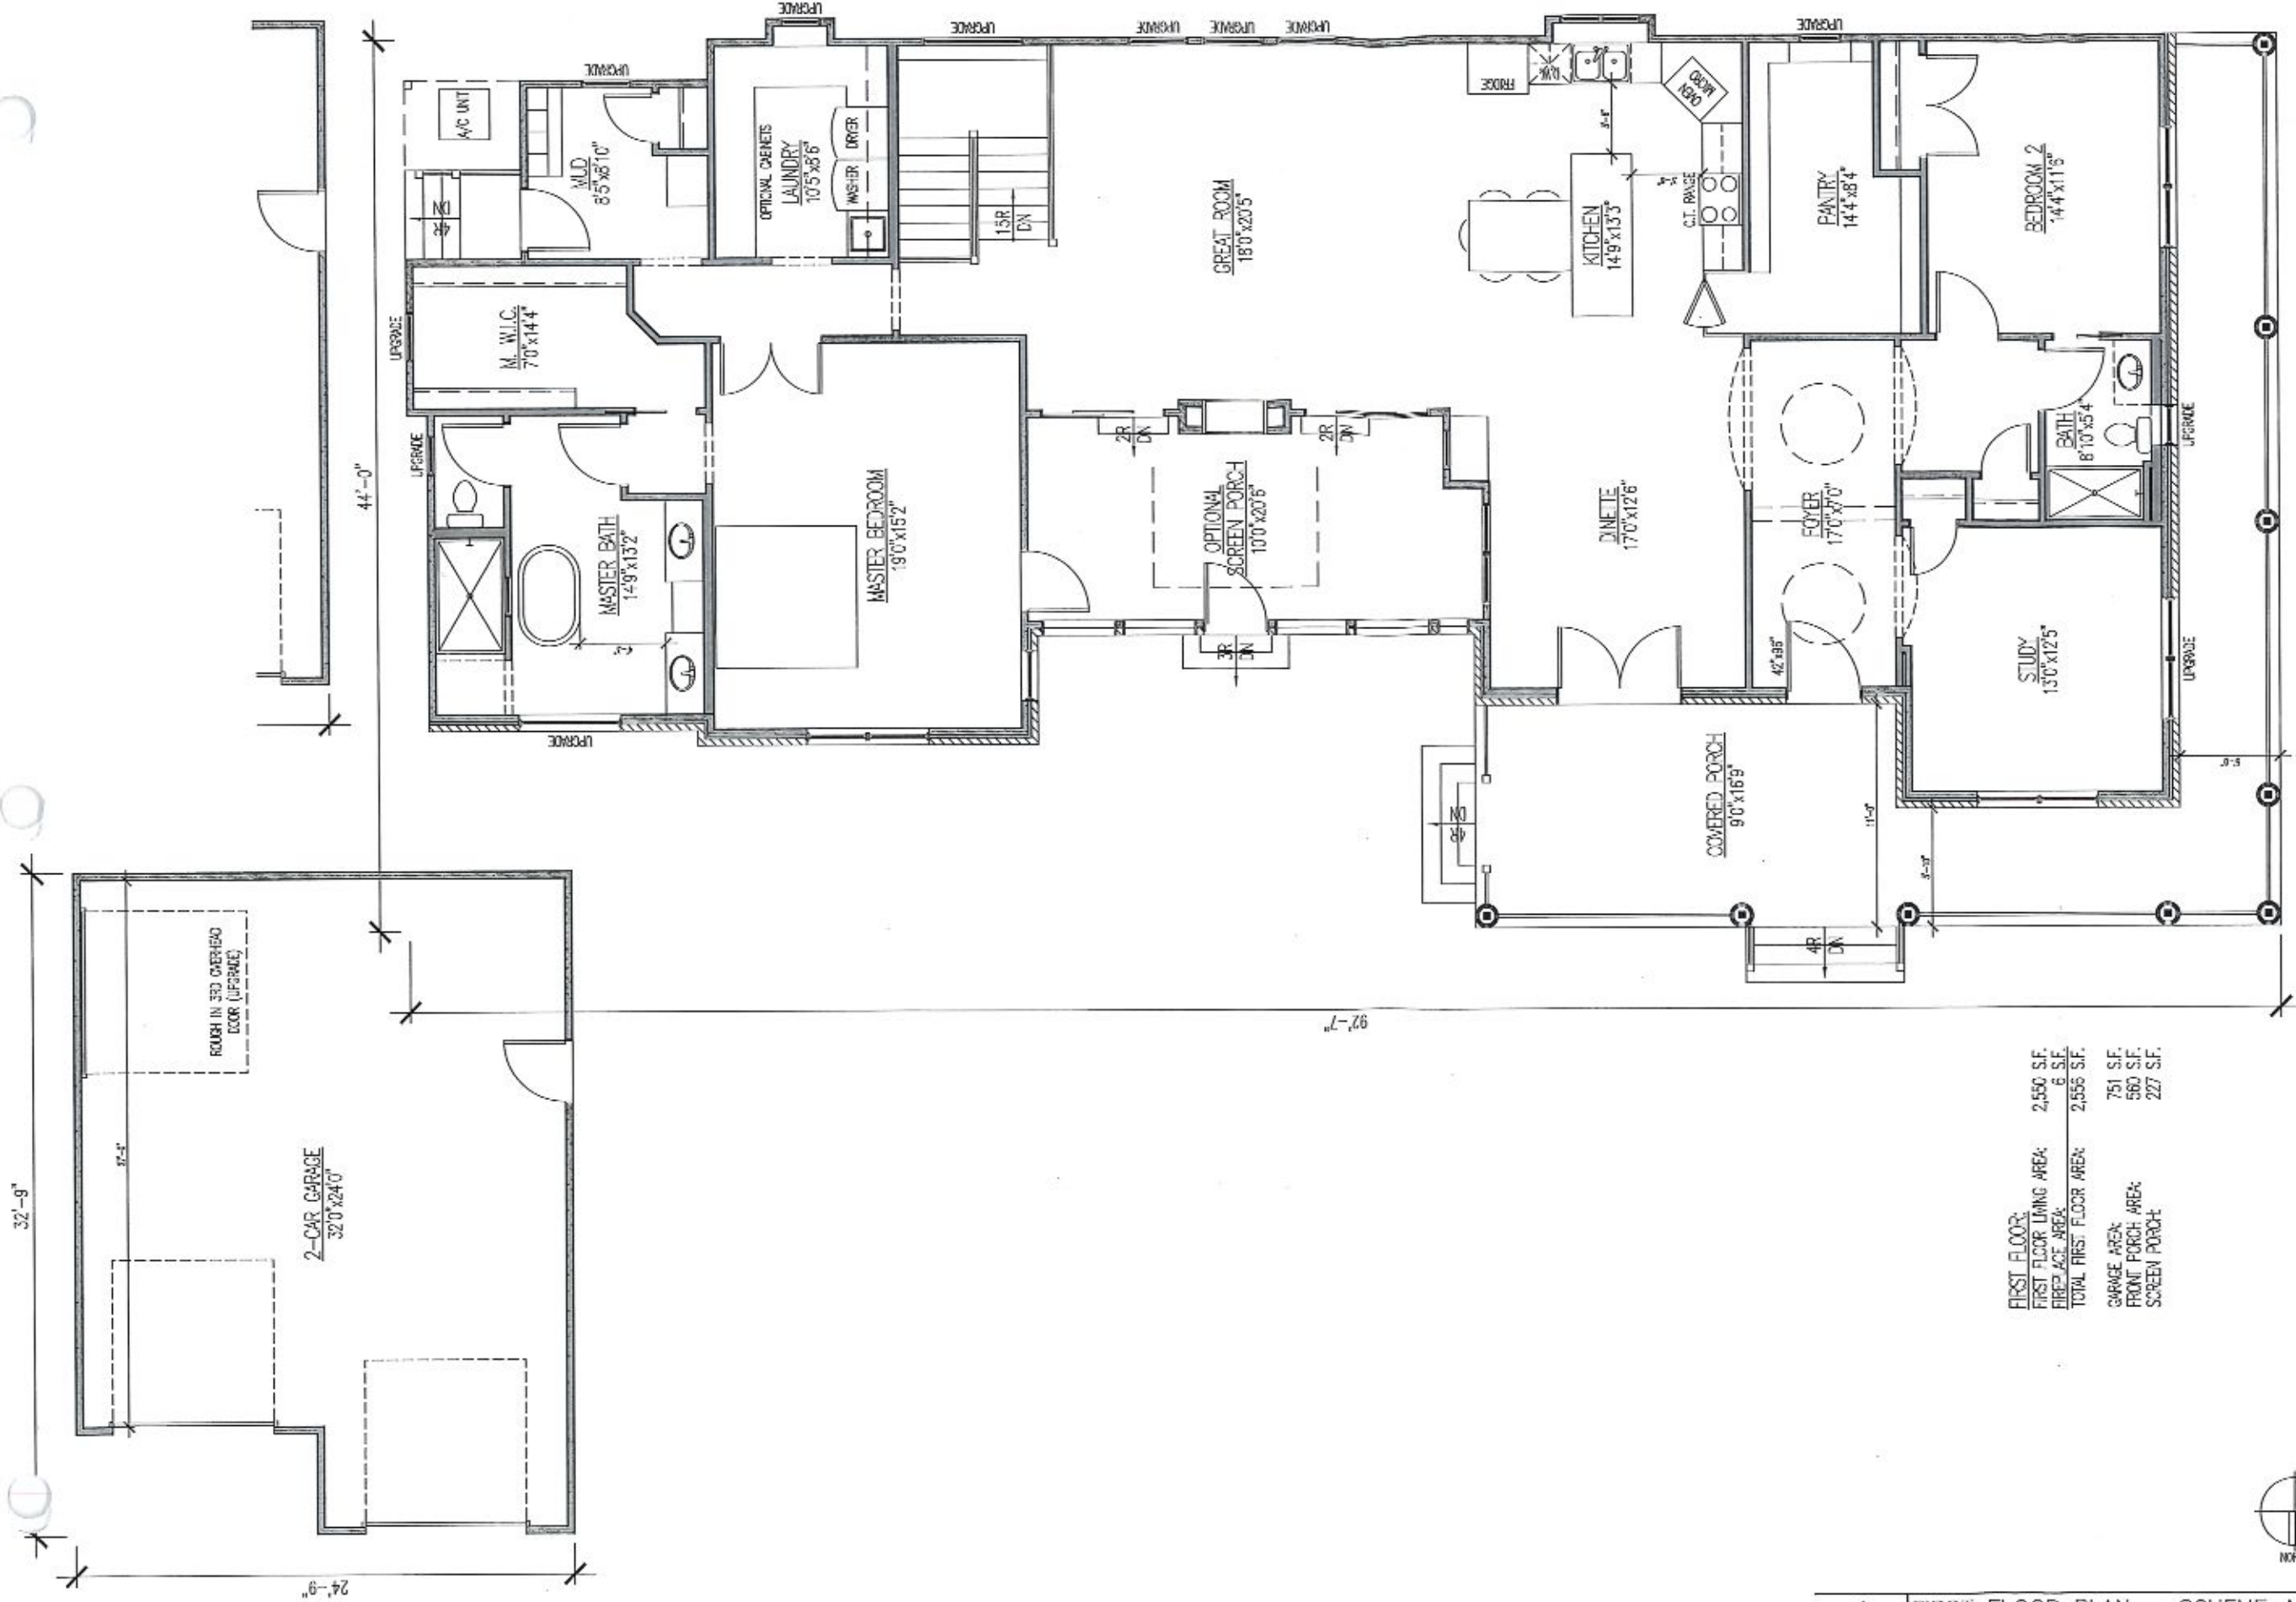

FIRST FLOOR:	
FIRST FLOOR LIVING AREA:	2,550 S.F.
REPLACE AREA:	6 S.F.
TOTAL FIRST FLOOR AREA:	2,556 S.F.
GARAGE AREA:	751 S.F.
FRONT PORCH AREA:	560 S.F.
SCREEN PORCH:	227 S.F.



1 FIRST FLOOR PLAN - SCHEME A
1/8"=1'-0"



1901004 ARCHITECT

Yep Residence
26 N. Sleight St.
Naperville, Illinois 60540


ISSUANCE DATE	
7B	02/18/2019
7C	02/19/2019
7D	02/19/2019

PROJECT NUMBER:
1901004

SHEET NUMBER:
SK-1
OF 10 SHEETS

FIRST FLOOR PLAN - SCHEME A

DRW BY: - CK BY: -

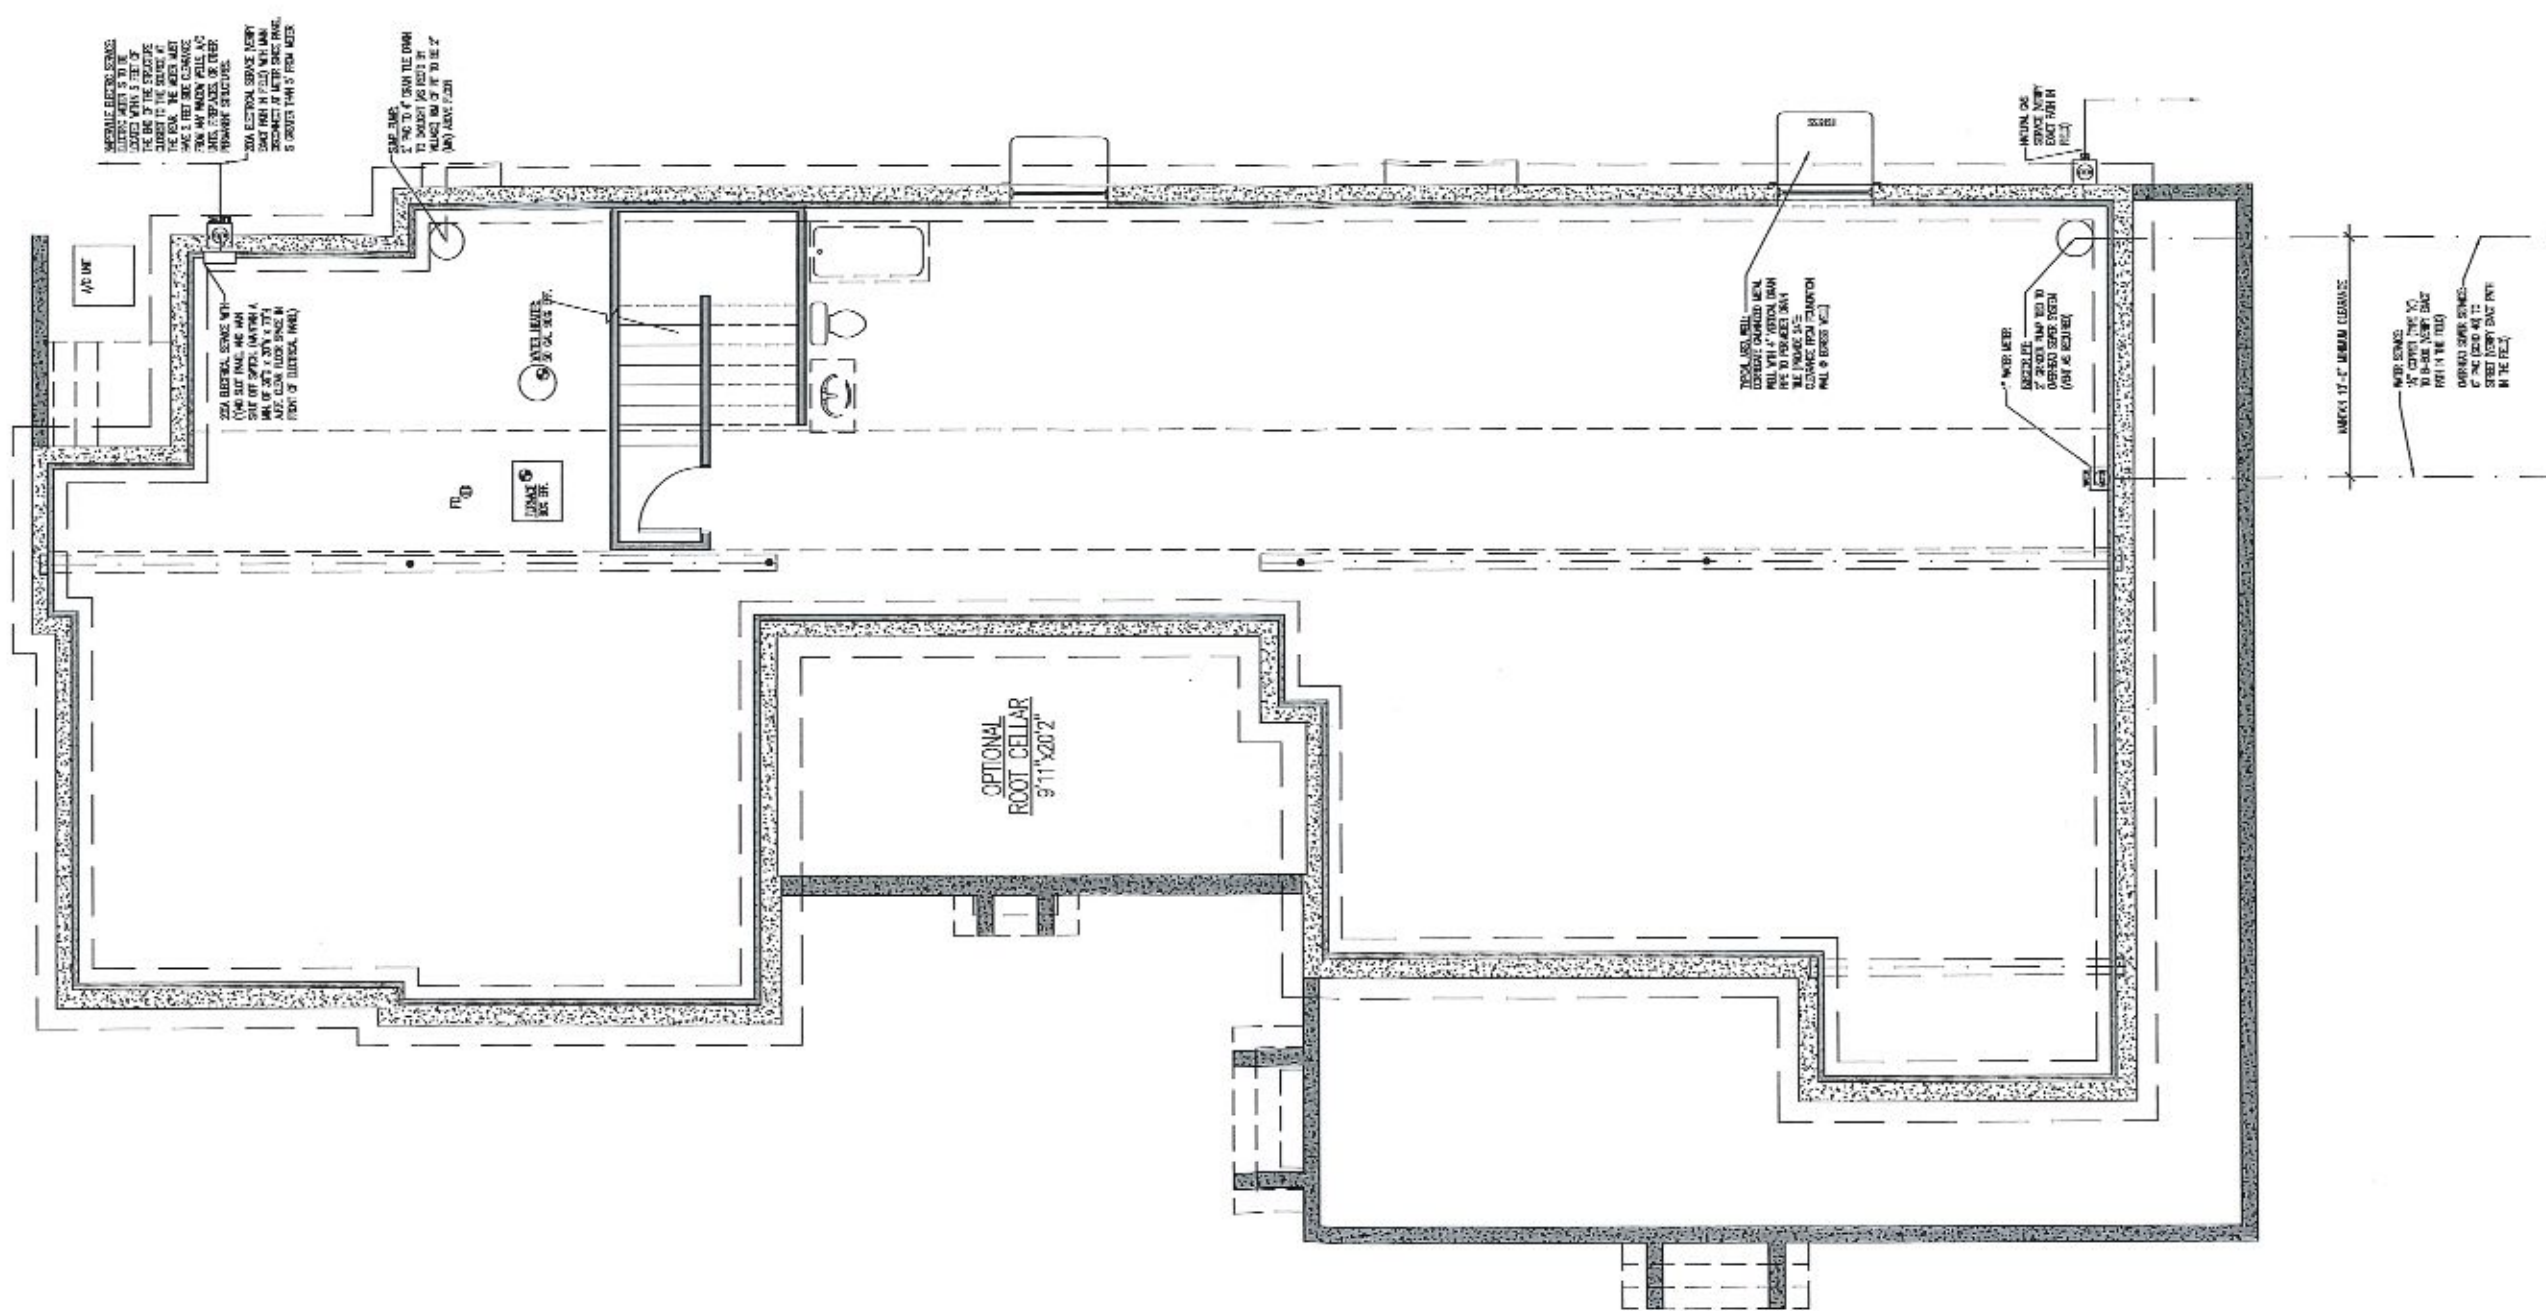

Since 1988
D.J.K.
 CUSTOM HOMES
 www.djkcustoms.com

Since 1988
D.J.K.
 CUSTOM DESIGN
 P: 630.740.1553
 F: 815.456.7604

DESIGNER
Craftstone Architects, Inc.
 1419 S. ROCK ST. SUITE 201, NAPERVILLE, IL 60564
 PHONE: (815) 874-7887 FAX: (815) 827-8527
 WWW.CRAFTSTONEARCHITECTS.COM
 PROJECT NO. 1901004

1901004 ARCHITECT

Yep Residence
 26 N. Sleight St.
 Naperville, Illinois 60540

ISSUANCE DATE
 7B | 02/18/2019
 7C | 02/19/2019
 7D | 02/19/2019

PROJECT NUMBER:
 1901004





SHEET NUMBER:
SK-3
 OF 10 SHEETS

1	FOUNDATION FLOOR PLAN
	1/8"=1'-0"

SOME ITEMS SHOWN ON PLANS MAY BE OPTIONAL AND OVER AND ABOVE YOUR CONSTRUCTION AGREEMENT SPECIFICATIONS, INCLUDED FEATURES AND PRICING. THIS IS TO BE VERIFIED WITH DJK CUSTOM HOMES ONCE THE PLANS ARE COMPLETE

BASEMENT PLAN - SCHEME A

DRW BY: - CK BY: -

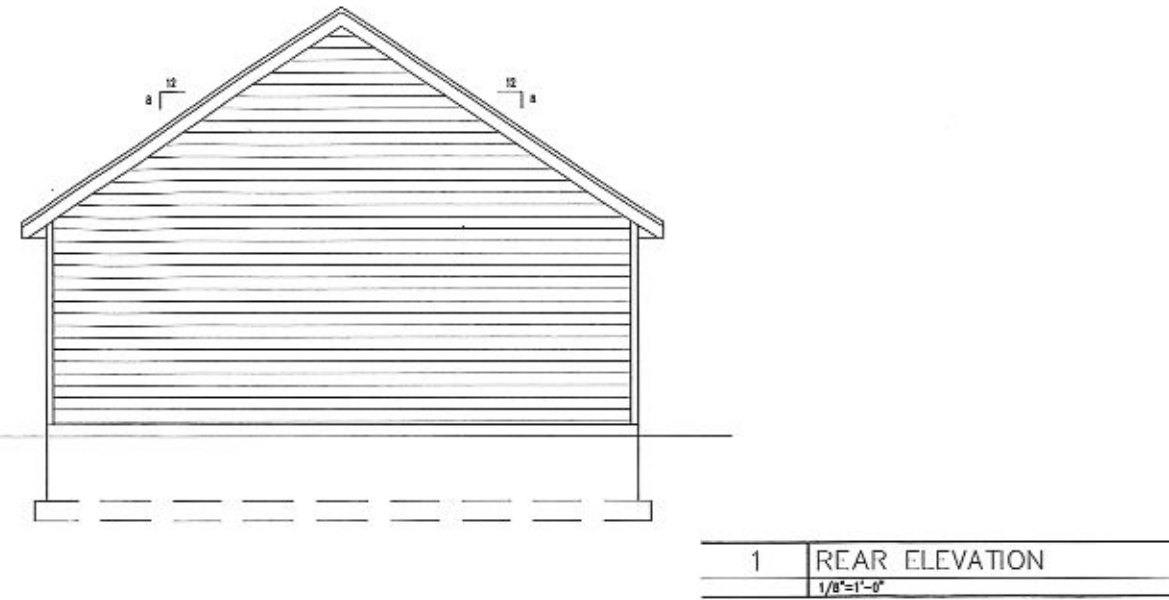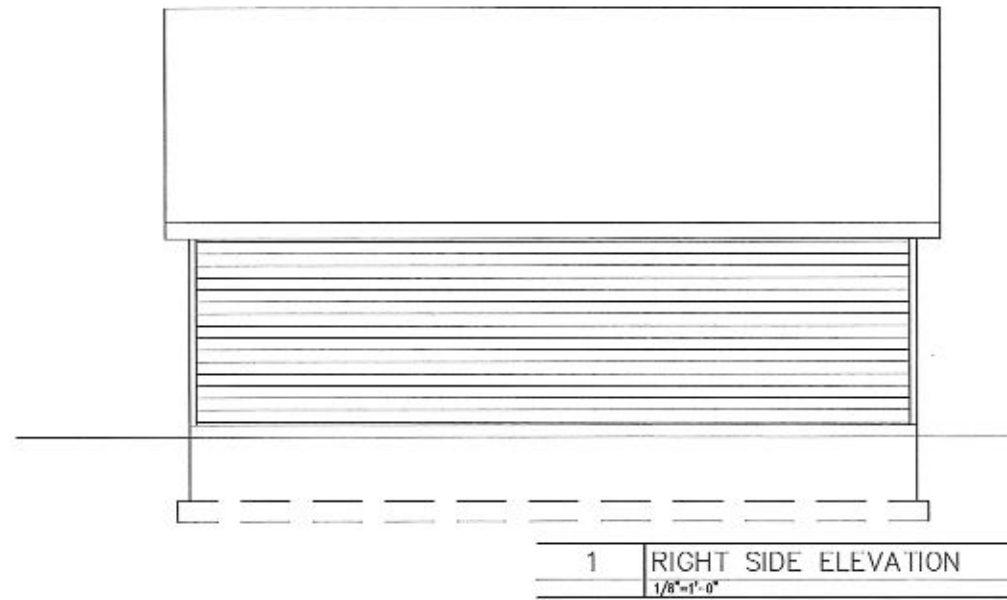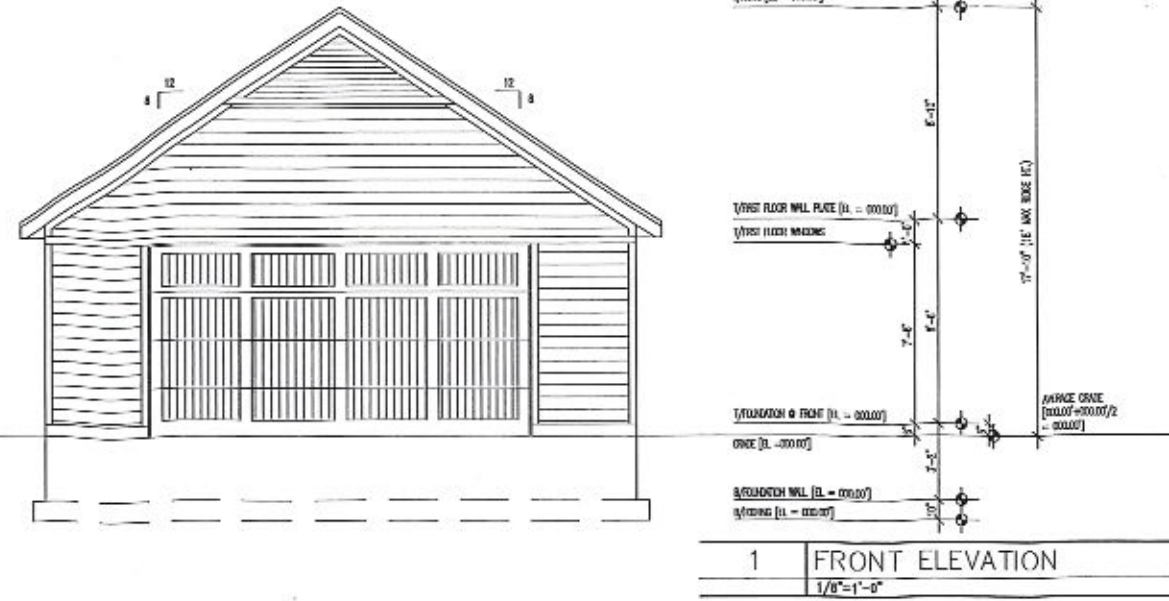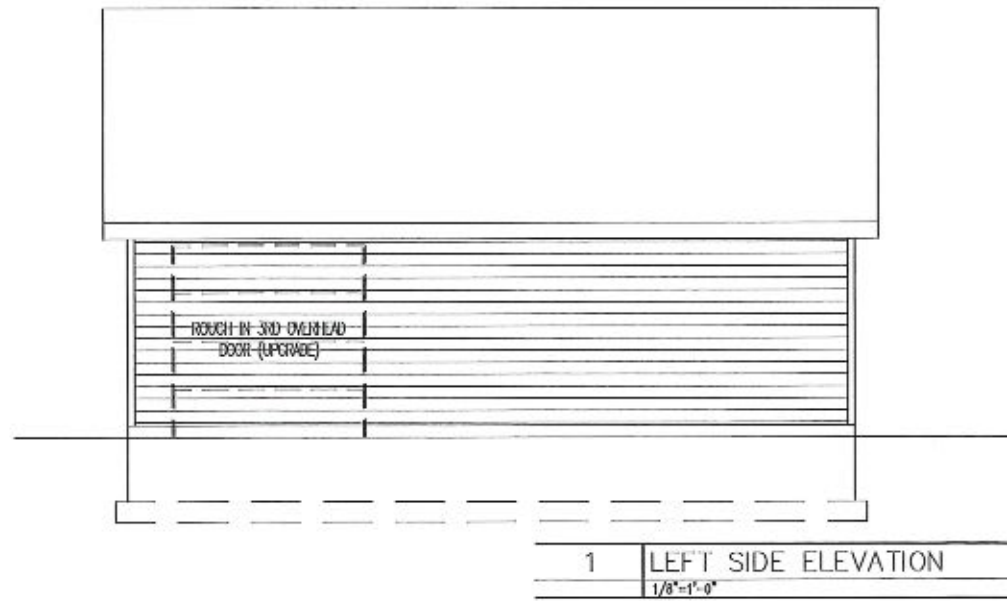

ALTERNATE GARAGE ELEVATION



Since 1988
D.J.K.
CUSTOM HOMES
www.djkshomes.com

D.J.K.
CUSTOM DESIGN
P: 630.369.1933
F: 815.436.7604

CraftStone Architects, Inc.
440 S. State St. Suite 211, Naperville, IL 60564
Phone: (630) 885-1897 Fax: (630) 327-9827
www.CraftStoneArchitects.com
Professional Corp. Permit # 04-000000

1901004 ARCHITECT

Yep Residence
26 N. Sleight St.
Naperville, Illinois 60540

ISSUANCE DATE
7B | 02/18/2019
7C | 02/19/2019
7D | 02/19/2019


PROJECT NUMBER:
1901004

SHEET NUMBER:
SK-17
OF 10 SHEETS

SOME ITEMS SHOWN ON PLANS MAY BE OPTIONAL AND OVER AND ABOVE YOUR CONSTRUCTION AGREEMENT SPECIFICATIONS, INCLUDED FEATURES AND PRICING. THIS IS TO BE VERIFIED WITH DJK CUSTOM HOMES ONCE THE PLANS ARE COMPLETE

DRW BY: - CK BY: - ELEVATIONS - DETACHED GARAGE - SCHEME B

Border Rev: -18 File Name: 1901004-Design Doc Sheets.dwg

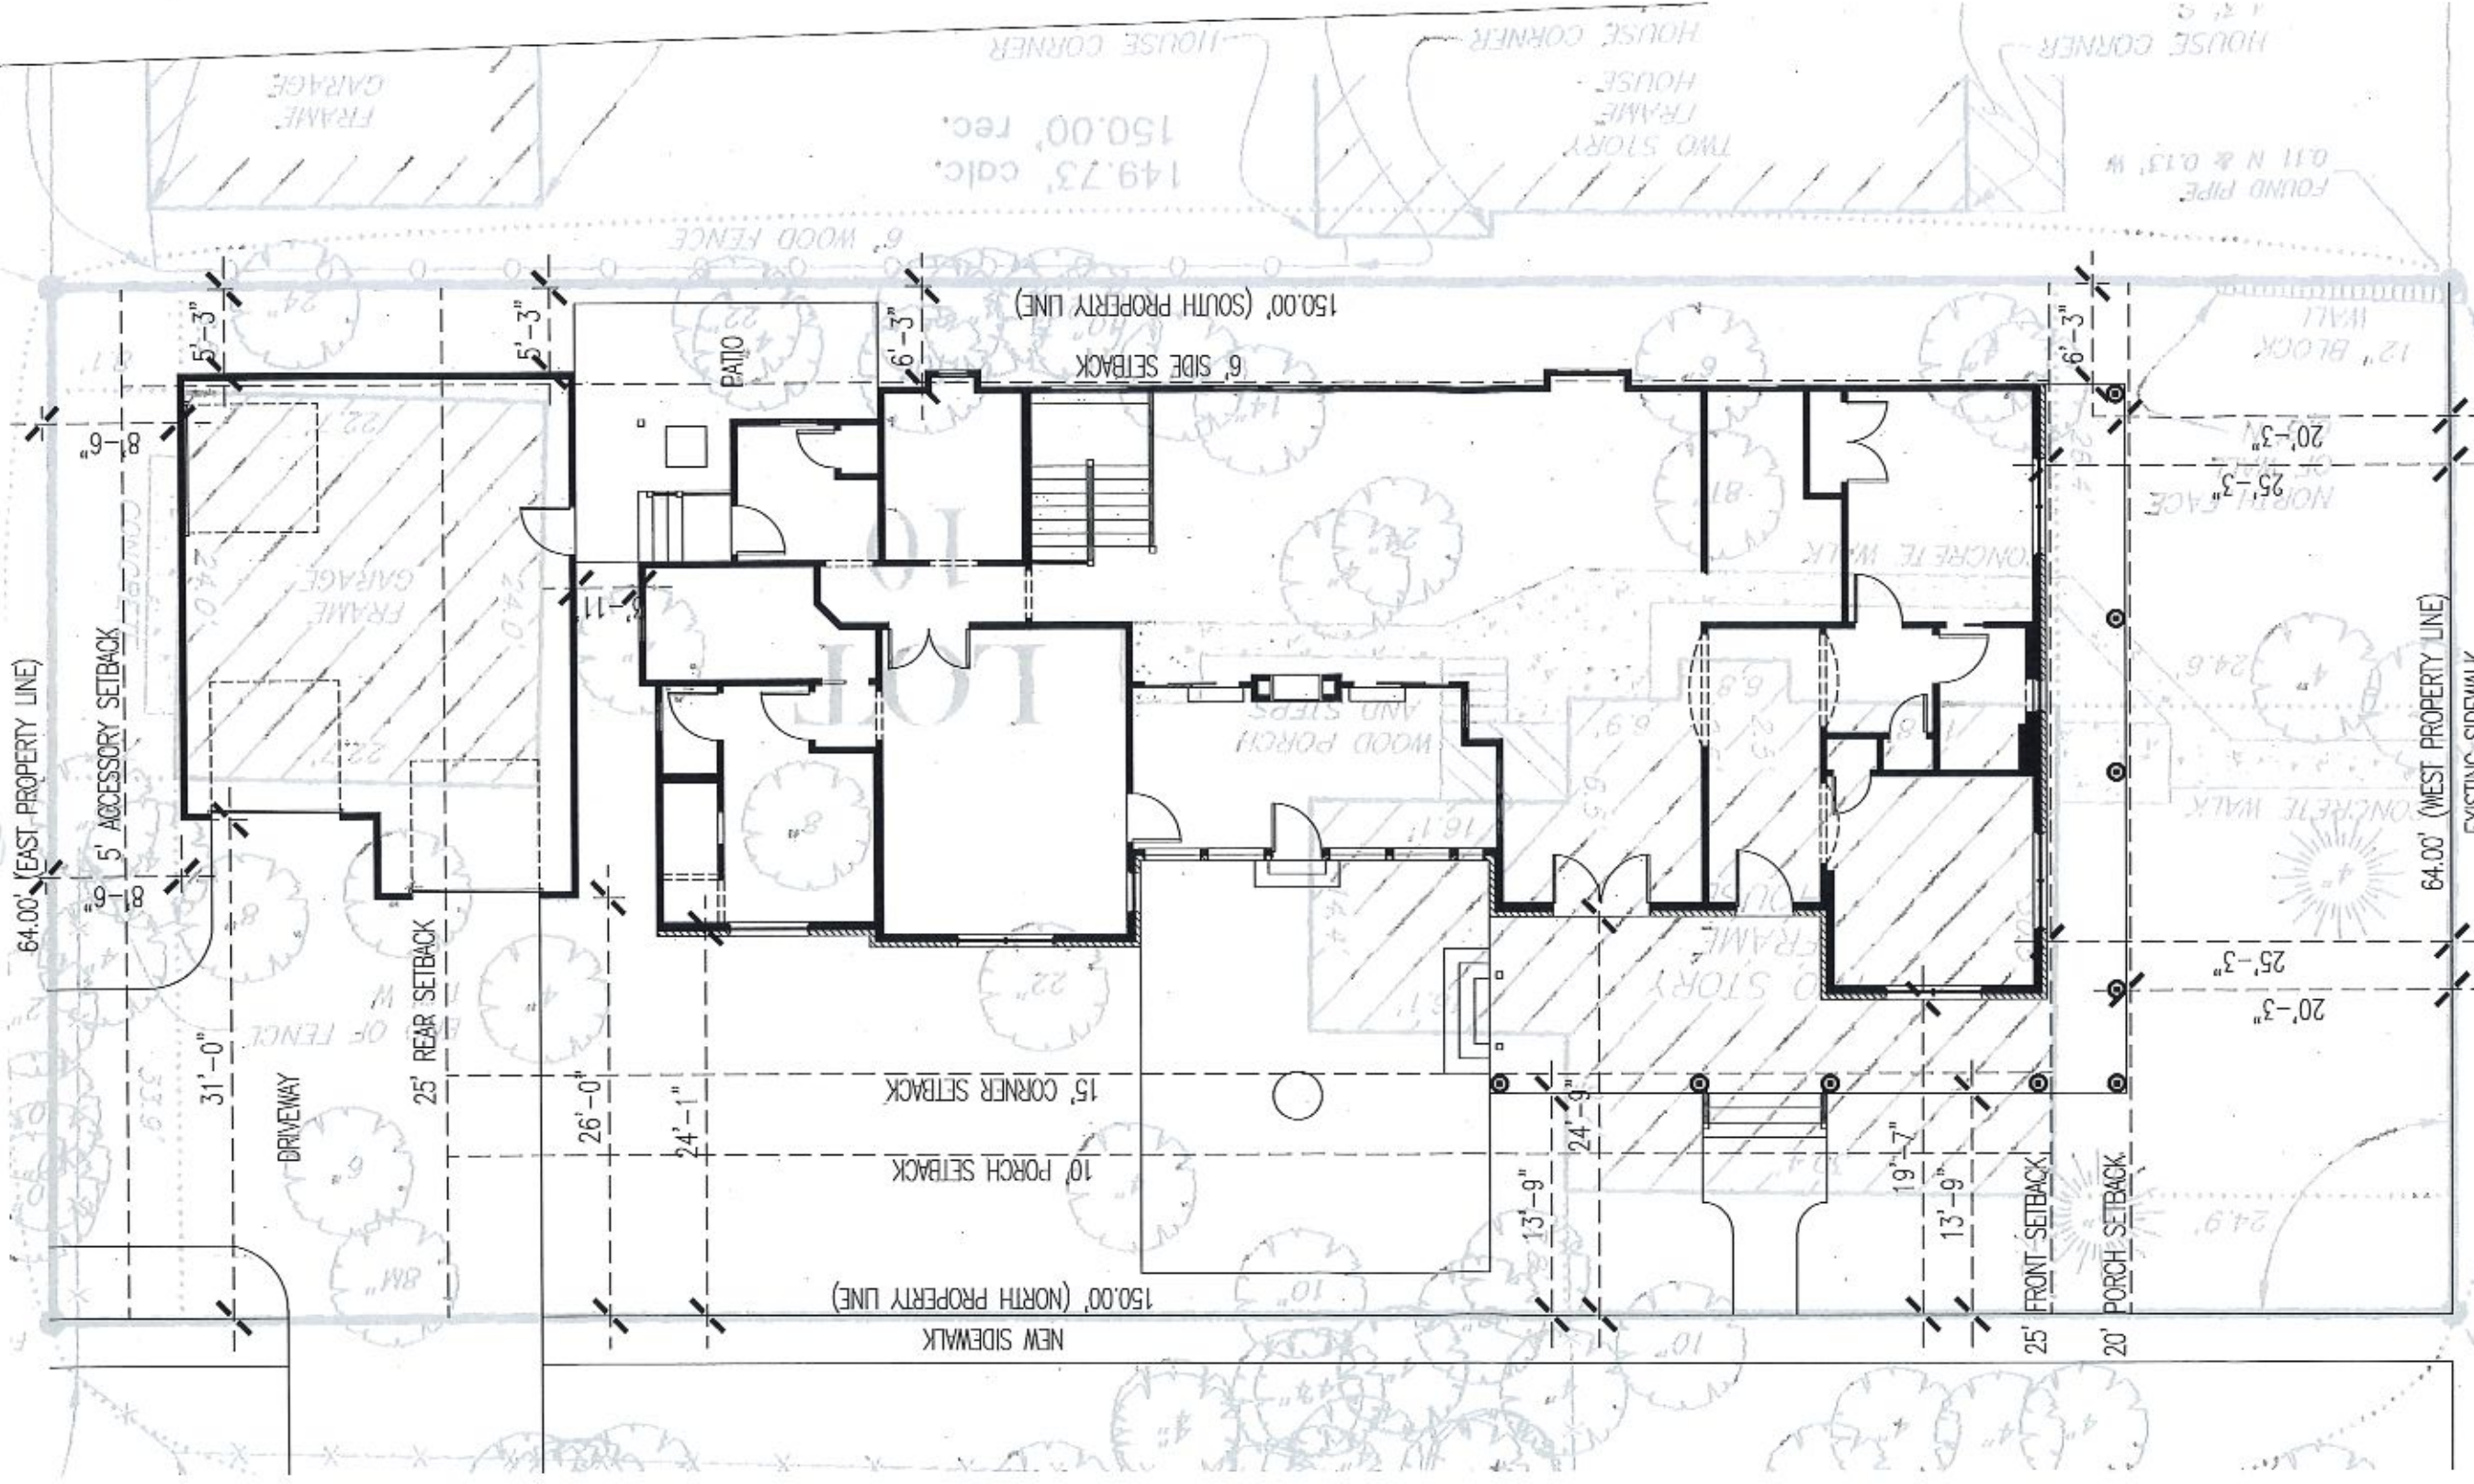

Since 1988
DJK
 CUSTOM HOMES
 www.djkhomes.com
 BUILDER

DJK
 CUSTOM DESIGN
 P: 630.369.1953
 F: 815.436.7604
 DESIGNER

CraftStone Architects, Inc.
 ARCHITECT
 1408 S. Jans St., Naperville, IL 60563
 Phone: (616) 808-1077 Fax: (616) 827-8827
 www.CraftStoneArchitects.com
 Please see logo for contact info

1901004 ARCHITECT

Yep Residence
 26 N. Sleight St.
 Naperville, Illinois 60540

SITE PLAN WITH PLAT

ISSUANCE DATE	
7C	02/19/2019
7D	02/19/2019
7E	02/28/2019

PROJECT NUMBER:
 1901004


SHEET NUMBER:
SK-8
 OF 11 SHEETS

1	SITE PLAN - SCHEME A
3/32"=1'-0"	



SOME ITEMS SHOWN ON PLANS MAY BE OPTIONAL AND OVER AND ABOVE YOUR CONSTRUCTION AGREEMENT SPECIFICATIONS, INCLUDED FEATURES AND PRICING. THIS IS TO BE VERIFIED WITH DJK CUSTOM HOMES ONCE THE PLANS ARE COMPLETE.

DRW BY: - - CK BY: - -

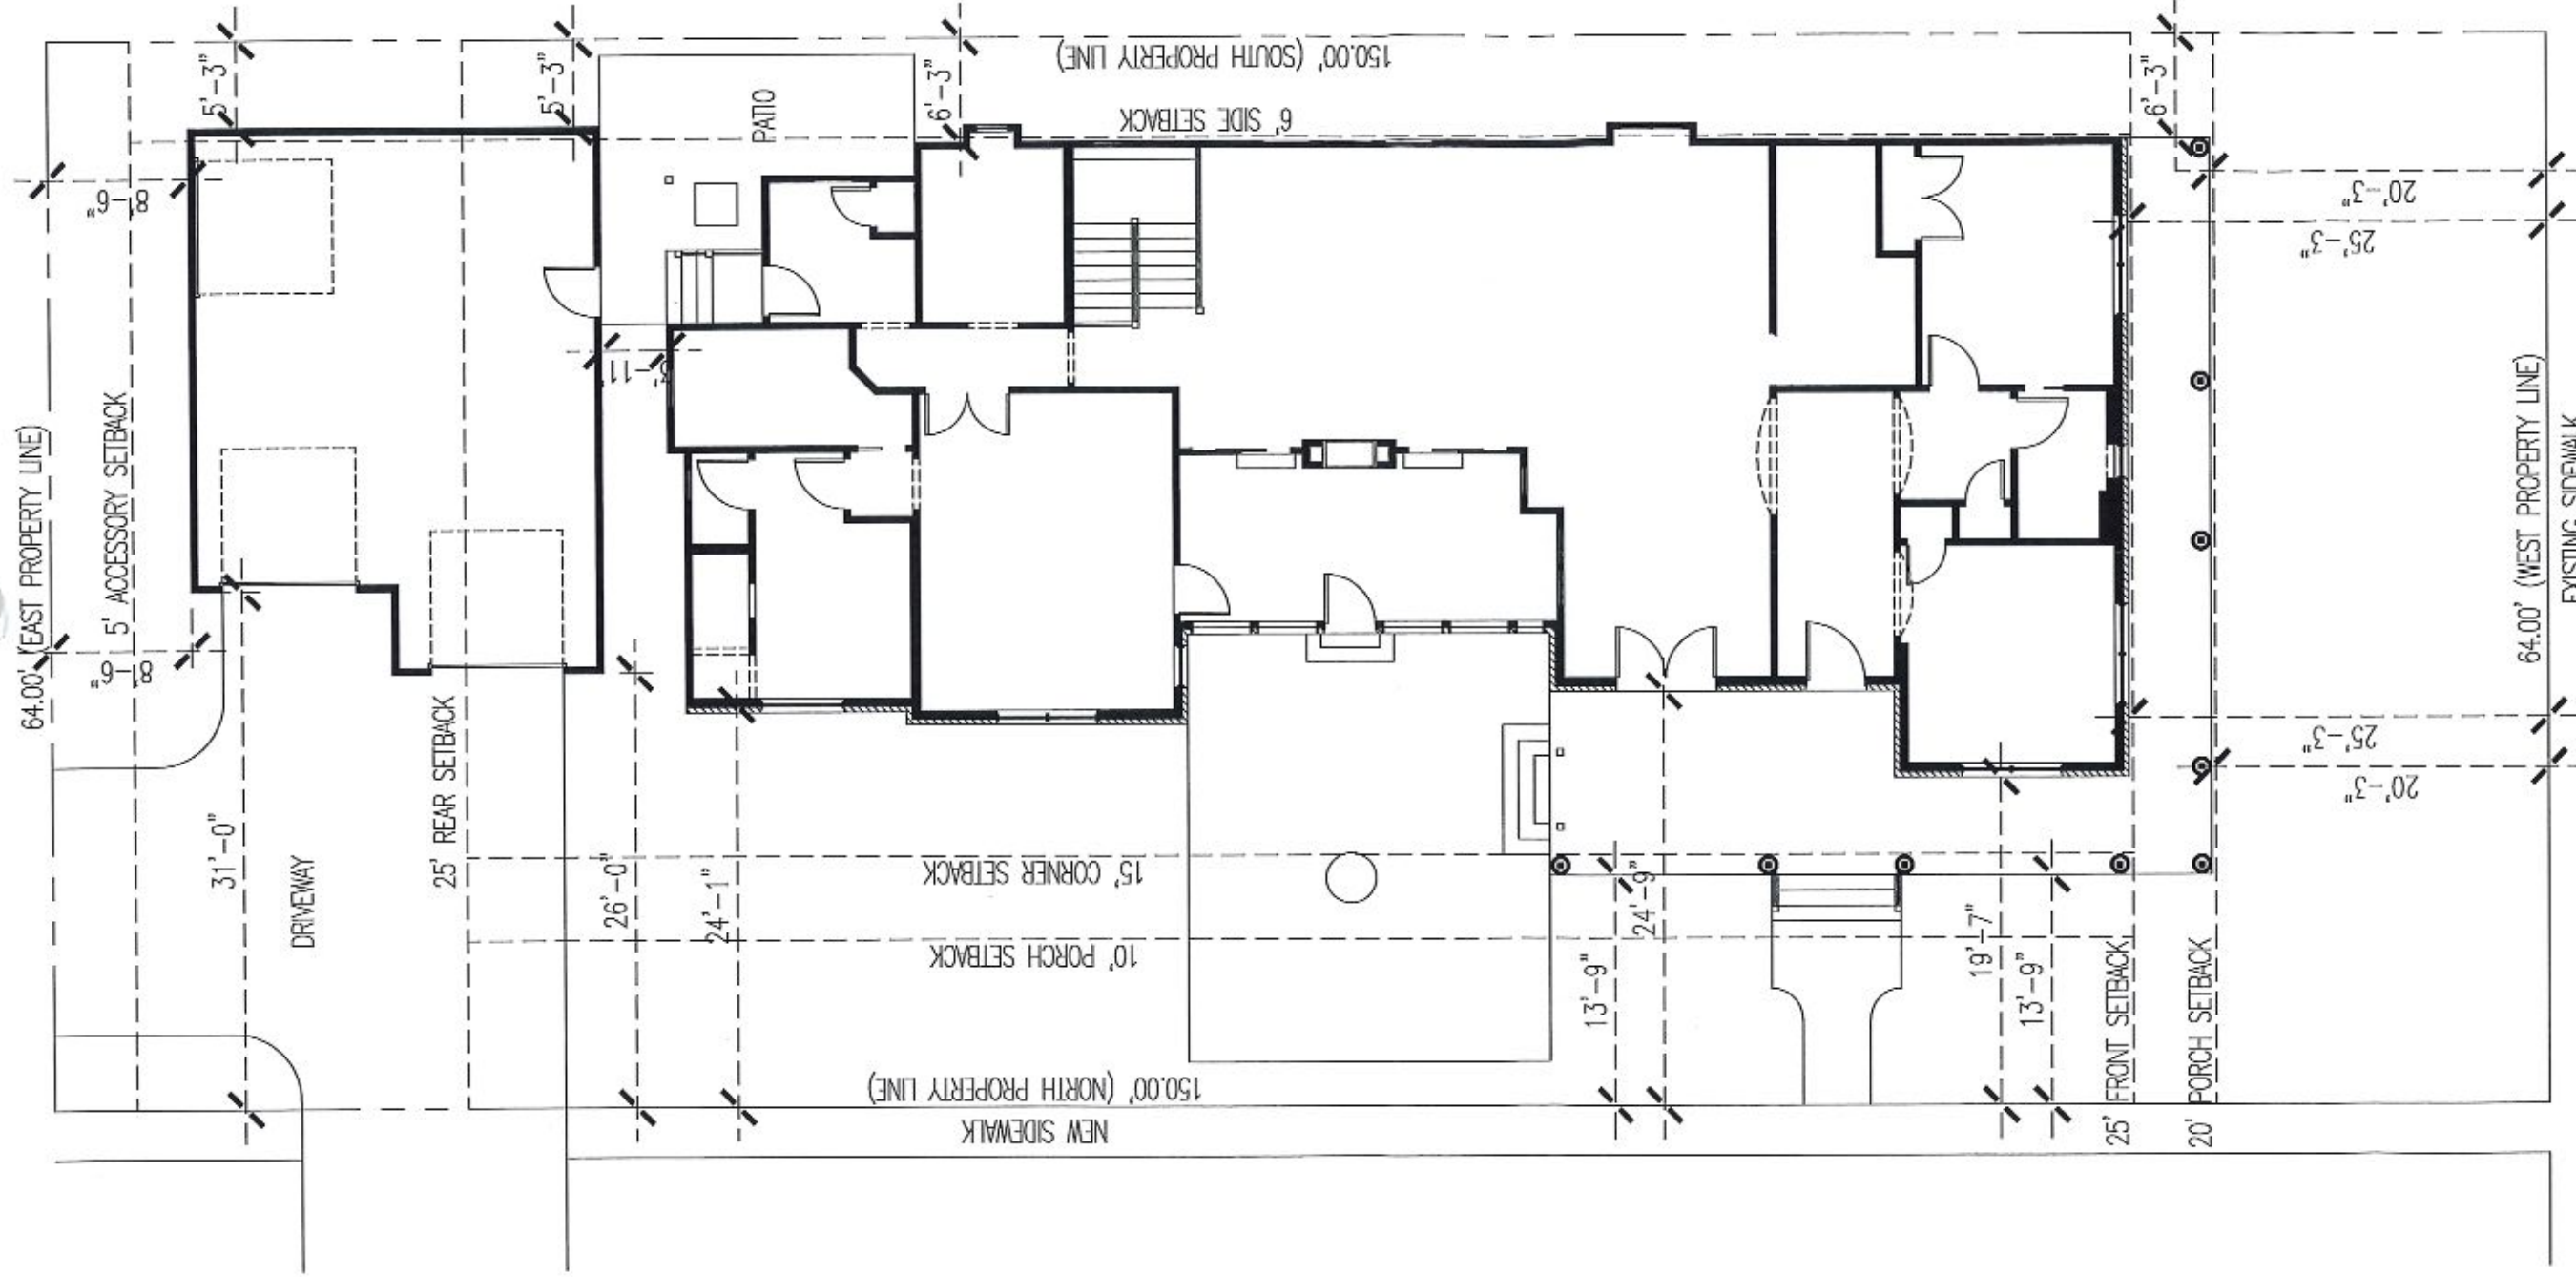

1	SITE PLAN -- SCHEME A
3/32"=1'-0"	

ISSUANCE DATE	
7C	02/19/2019
7D	02/19/2019
7E	02/28/2019

PROJECT NUMBER:
1901004

SHEET NUMBER:
SK-6
OF 11 SHEETS

1901004 ARCHITECT

CraftStone Architects, Inc.
4018 S. ILLINOIS ST., PALM BEACH, FL 33480
PHONE: (561) 666-5007 FAX: (561) 357-5277
WWW.CRAFTSTONEARCHITECTS.COM

DESIGNER

D.J.K. CUSTOM DESIGN
P: 650.369.1955
F: 815.436.7004

BUILDER

D.J.K. CUSTOM HOMES
www.djkbhomes.com

Yep Residence
26 N. Sleight St.
Naperville, Illinois 60540

SITE PLAN

DRW BY: - CK BY: -

