


Parking Count:

Existing on-street angled parking along Jefferson Ave: 17
 Existing on-street angled parking along Main St (East side): 12


Proposed on-street parallel parking along Jefferson Ave: 12
 Proposed on-street parallel parking along Main St (East side): 10
 (Parking stall size: 7'x 20')

Elevation:



Section A - A'

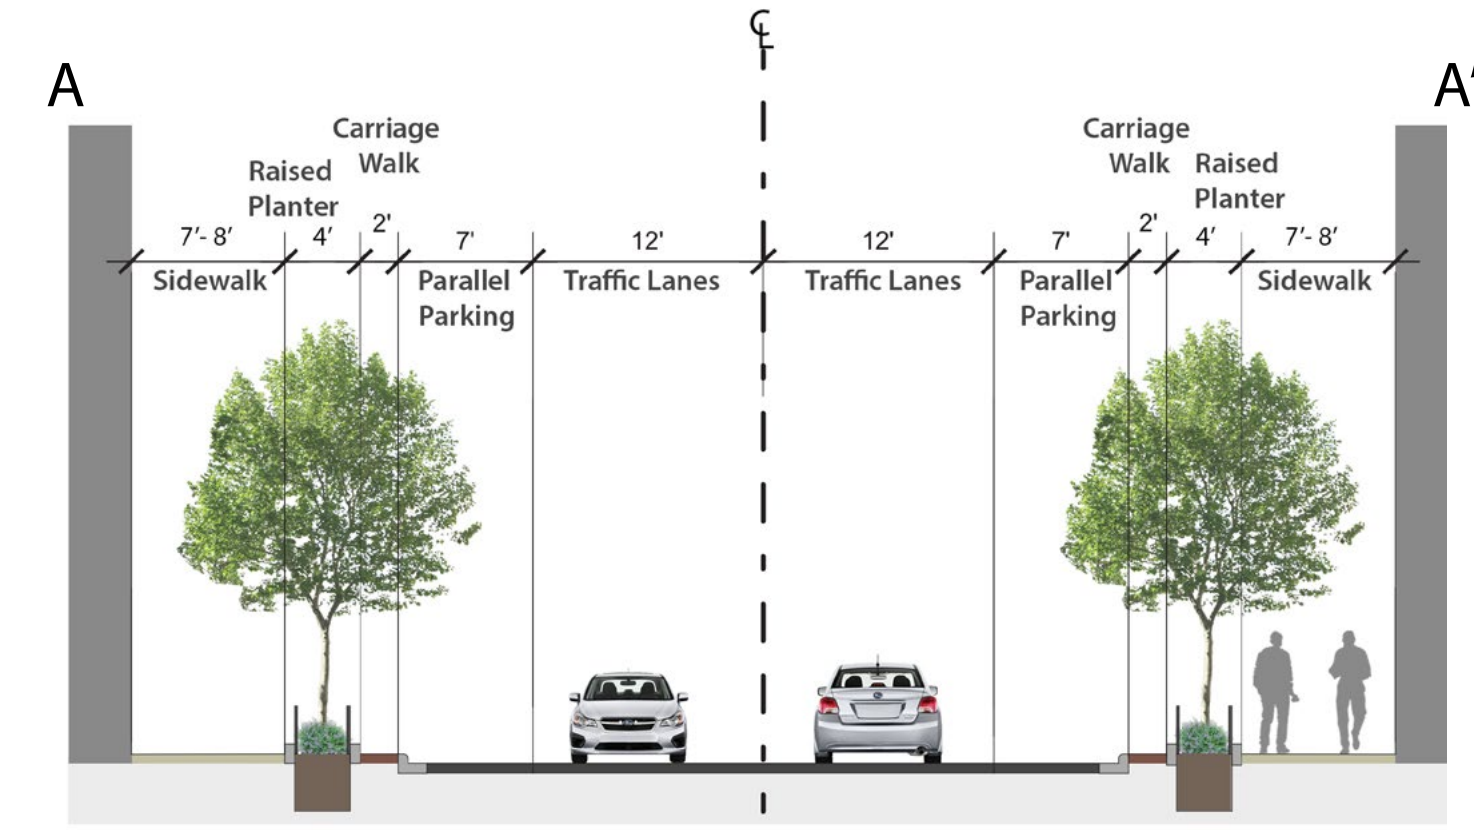


Section B - B'

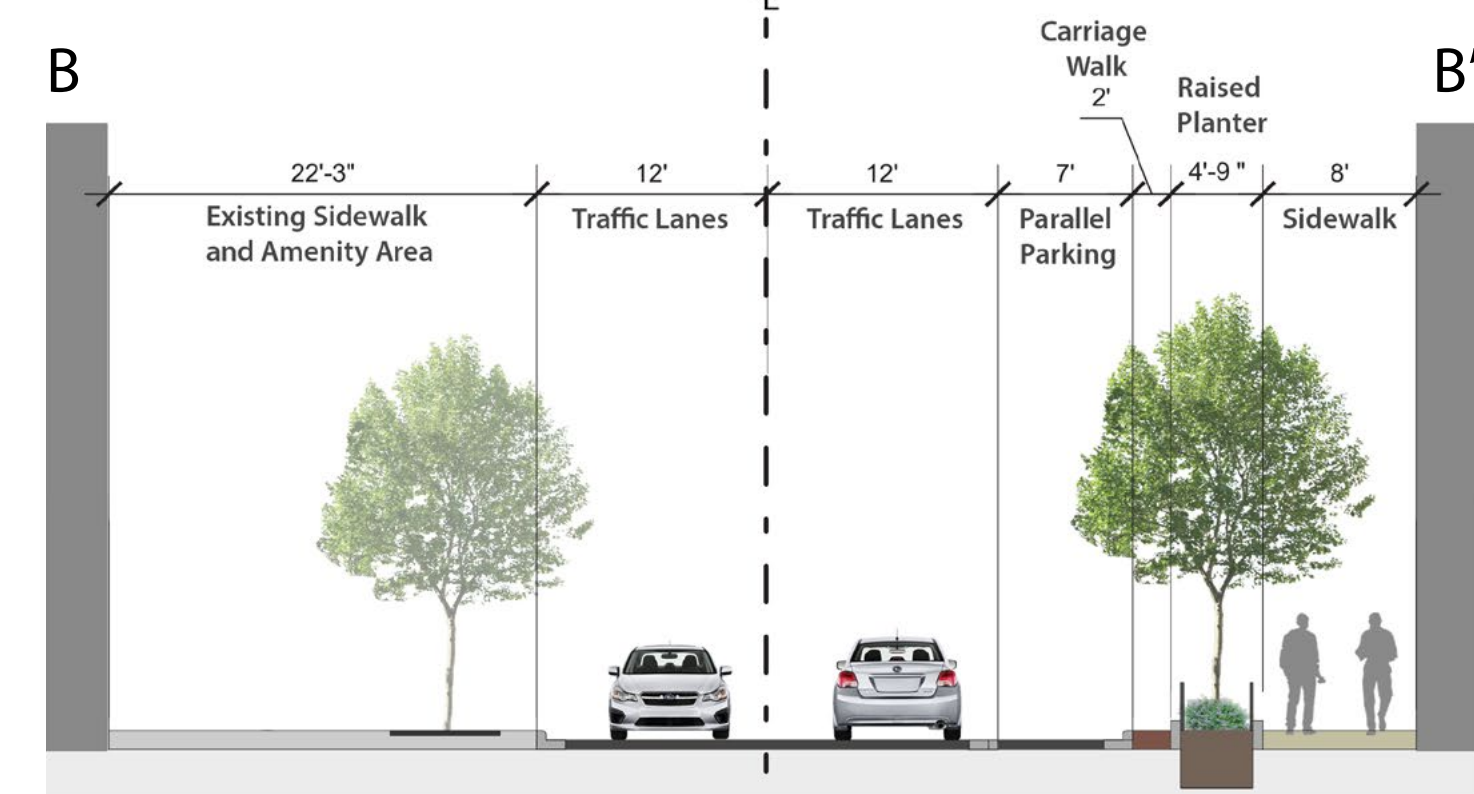

Section C - C'

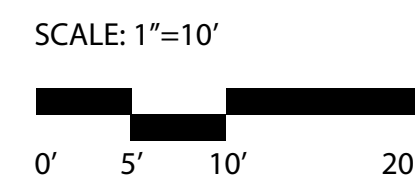
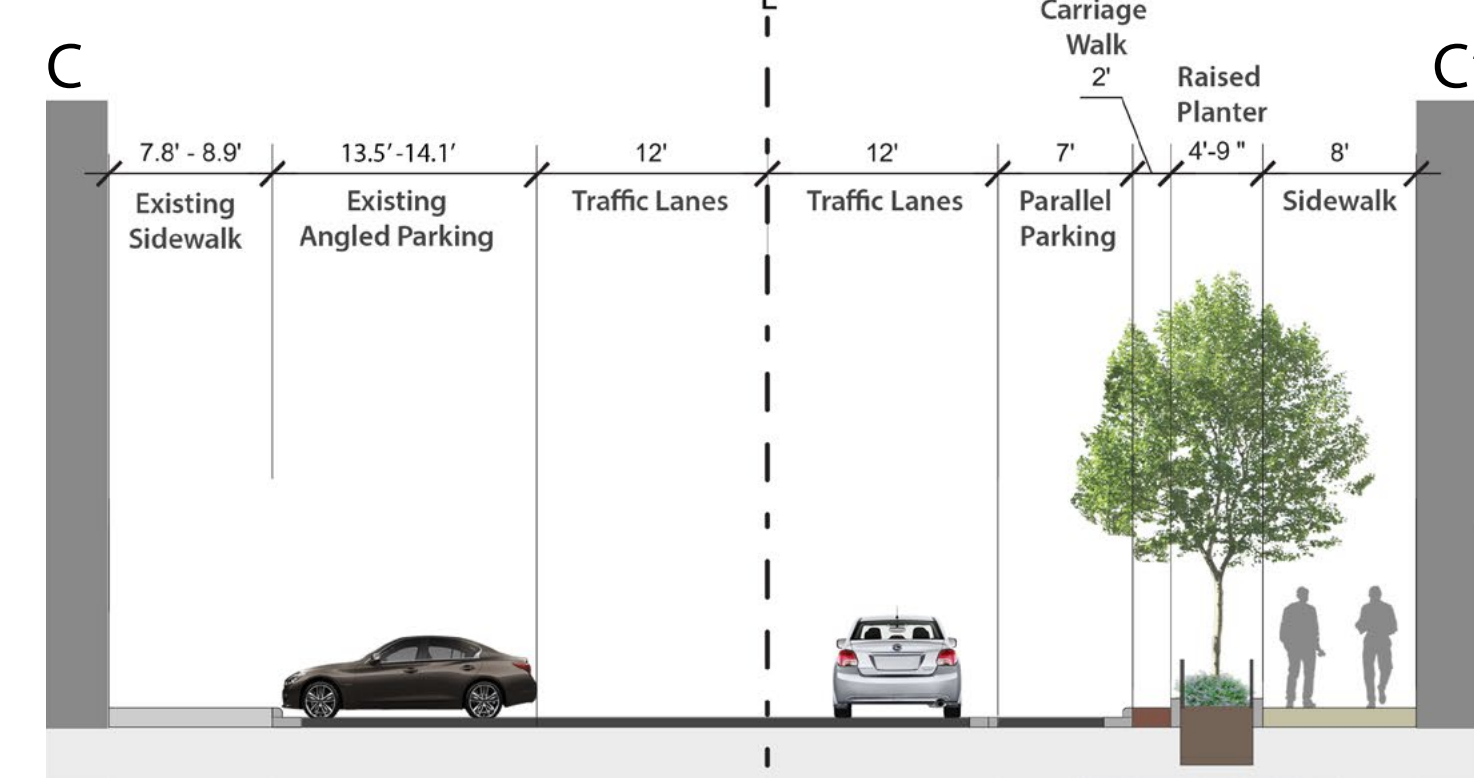


Corner Enlargement

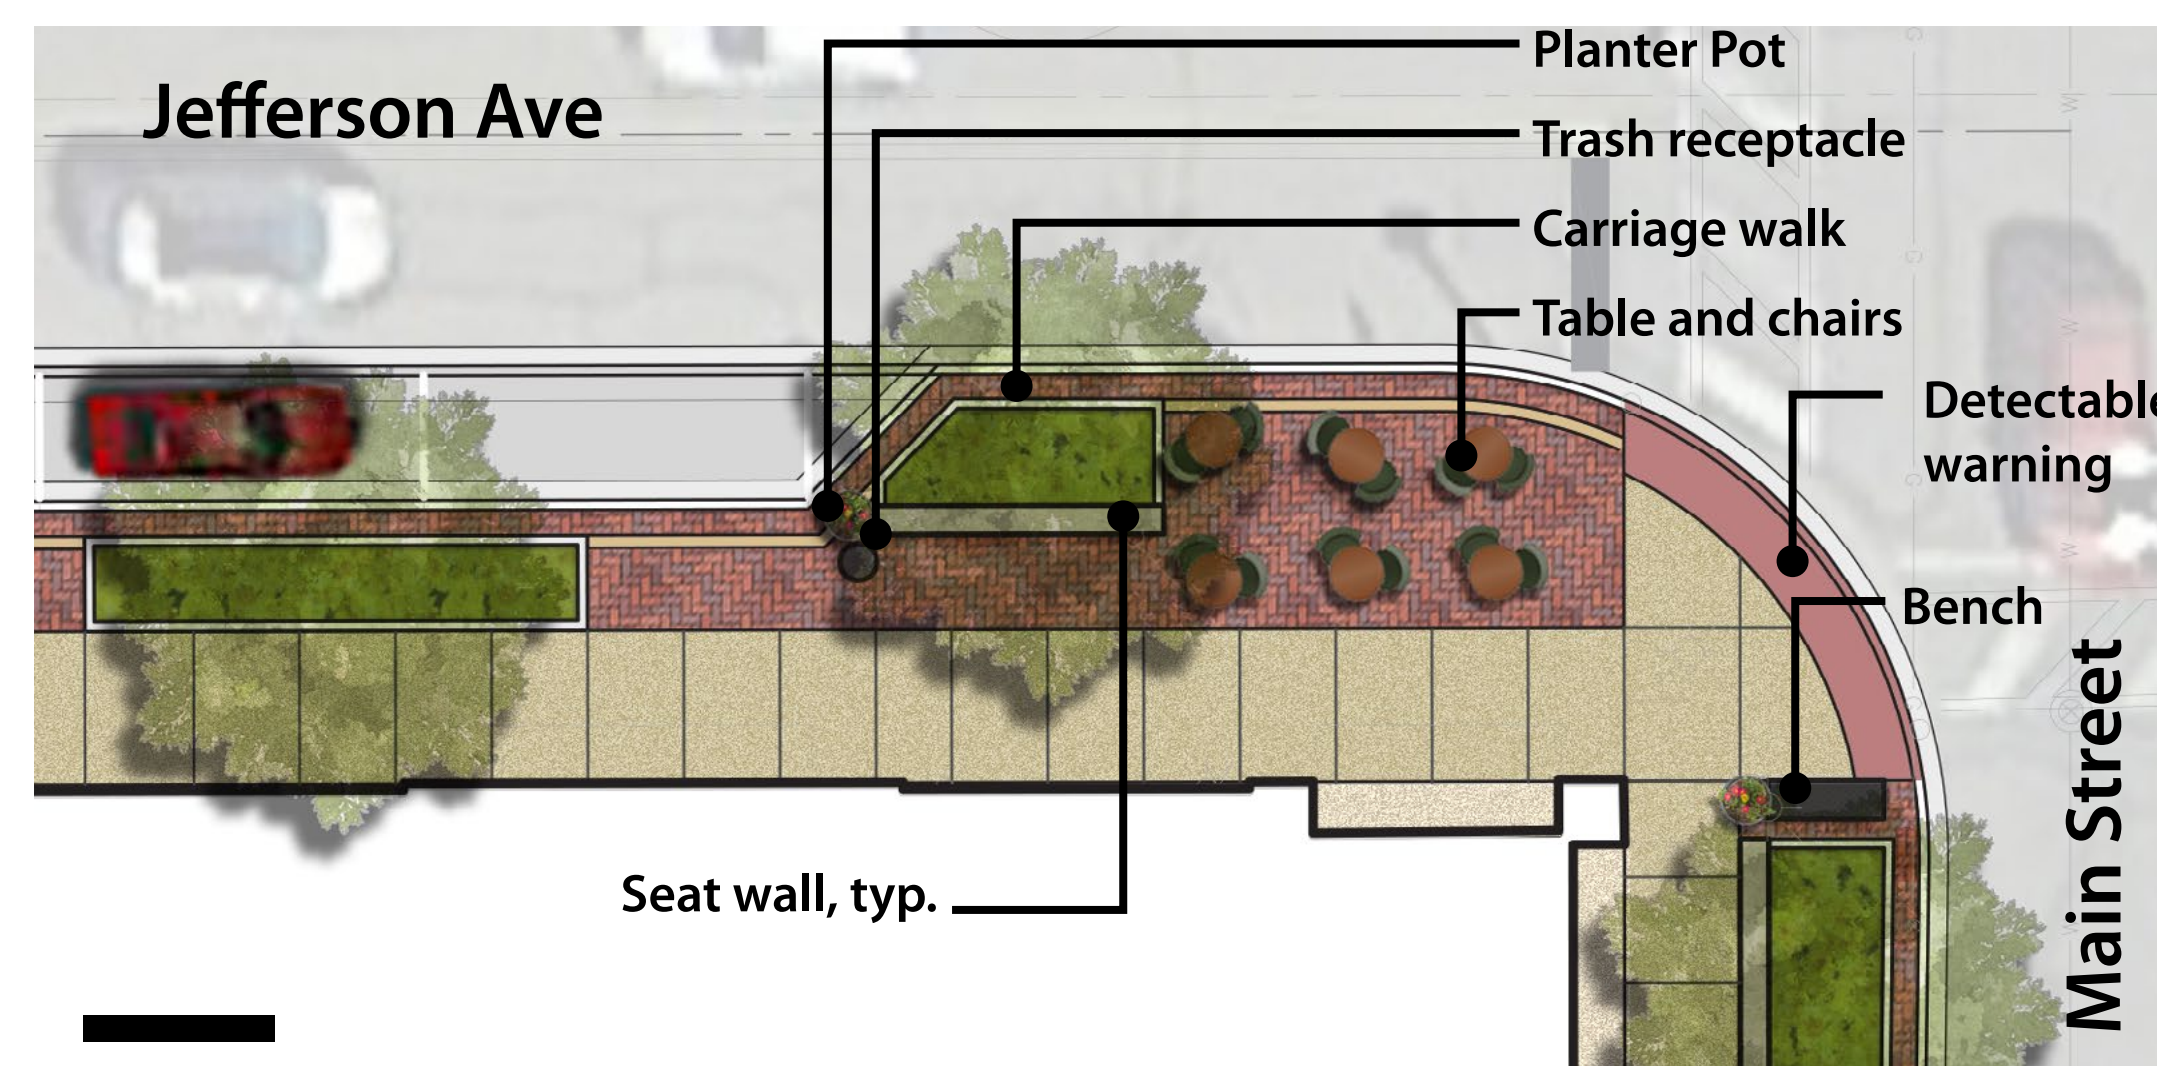

Main Place Streetscape - Exhibit C PB-SSA-1

Rubin Partners
 Naperville, Illinois

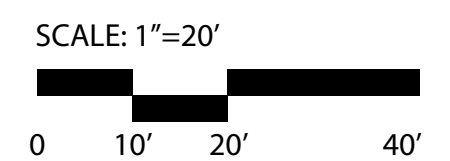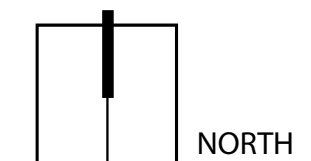

ISSUE DATE: Dec 10, 2018
 All drawings are preliminary and subject to change.
 © 2018 Hitchcock Design Group

PREPARED FOR:
 TRP Group, LP