


410 E 8th Ave.
Schematic Design
3-17-2022

E. 8TH AVENUE

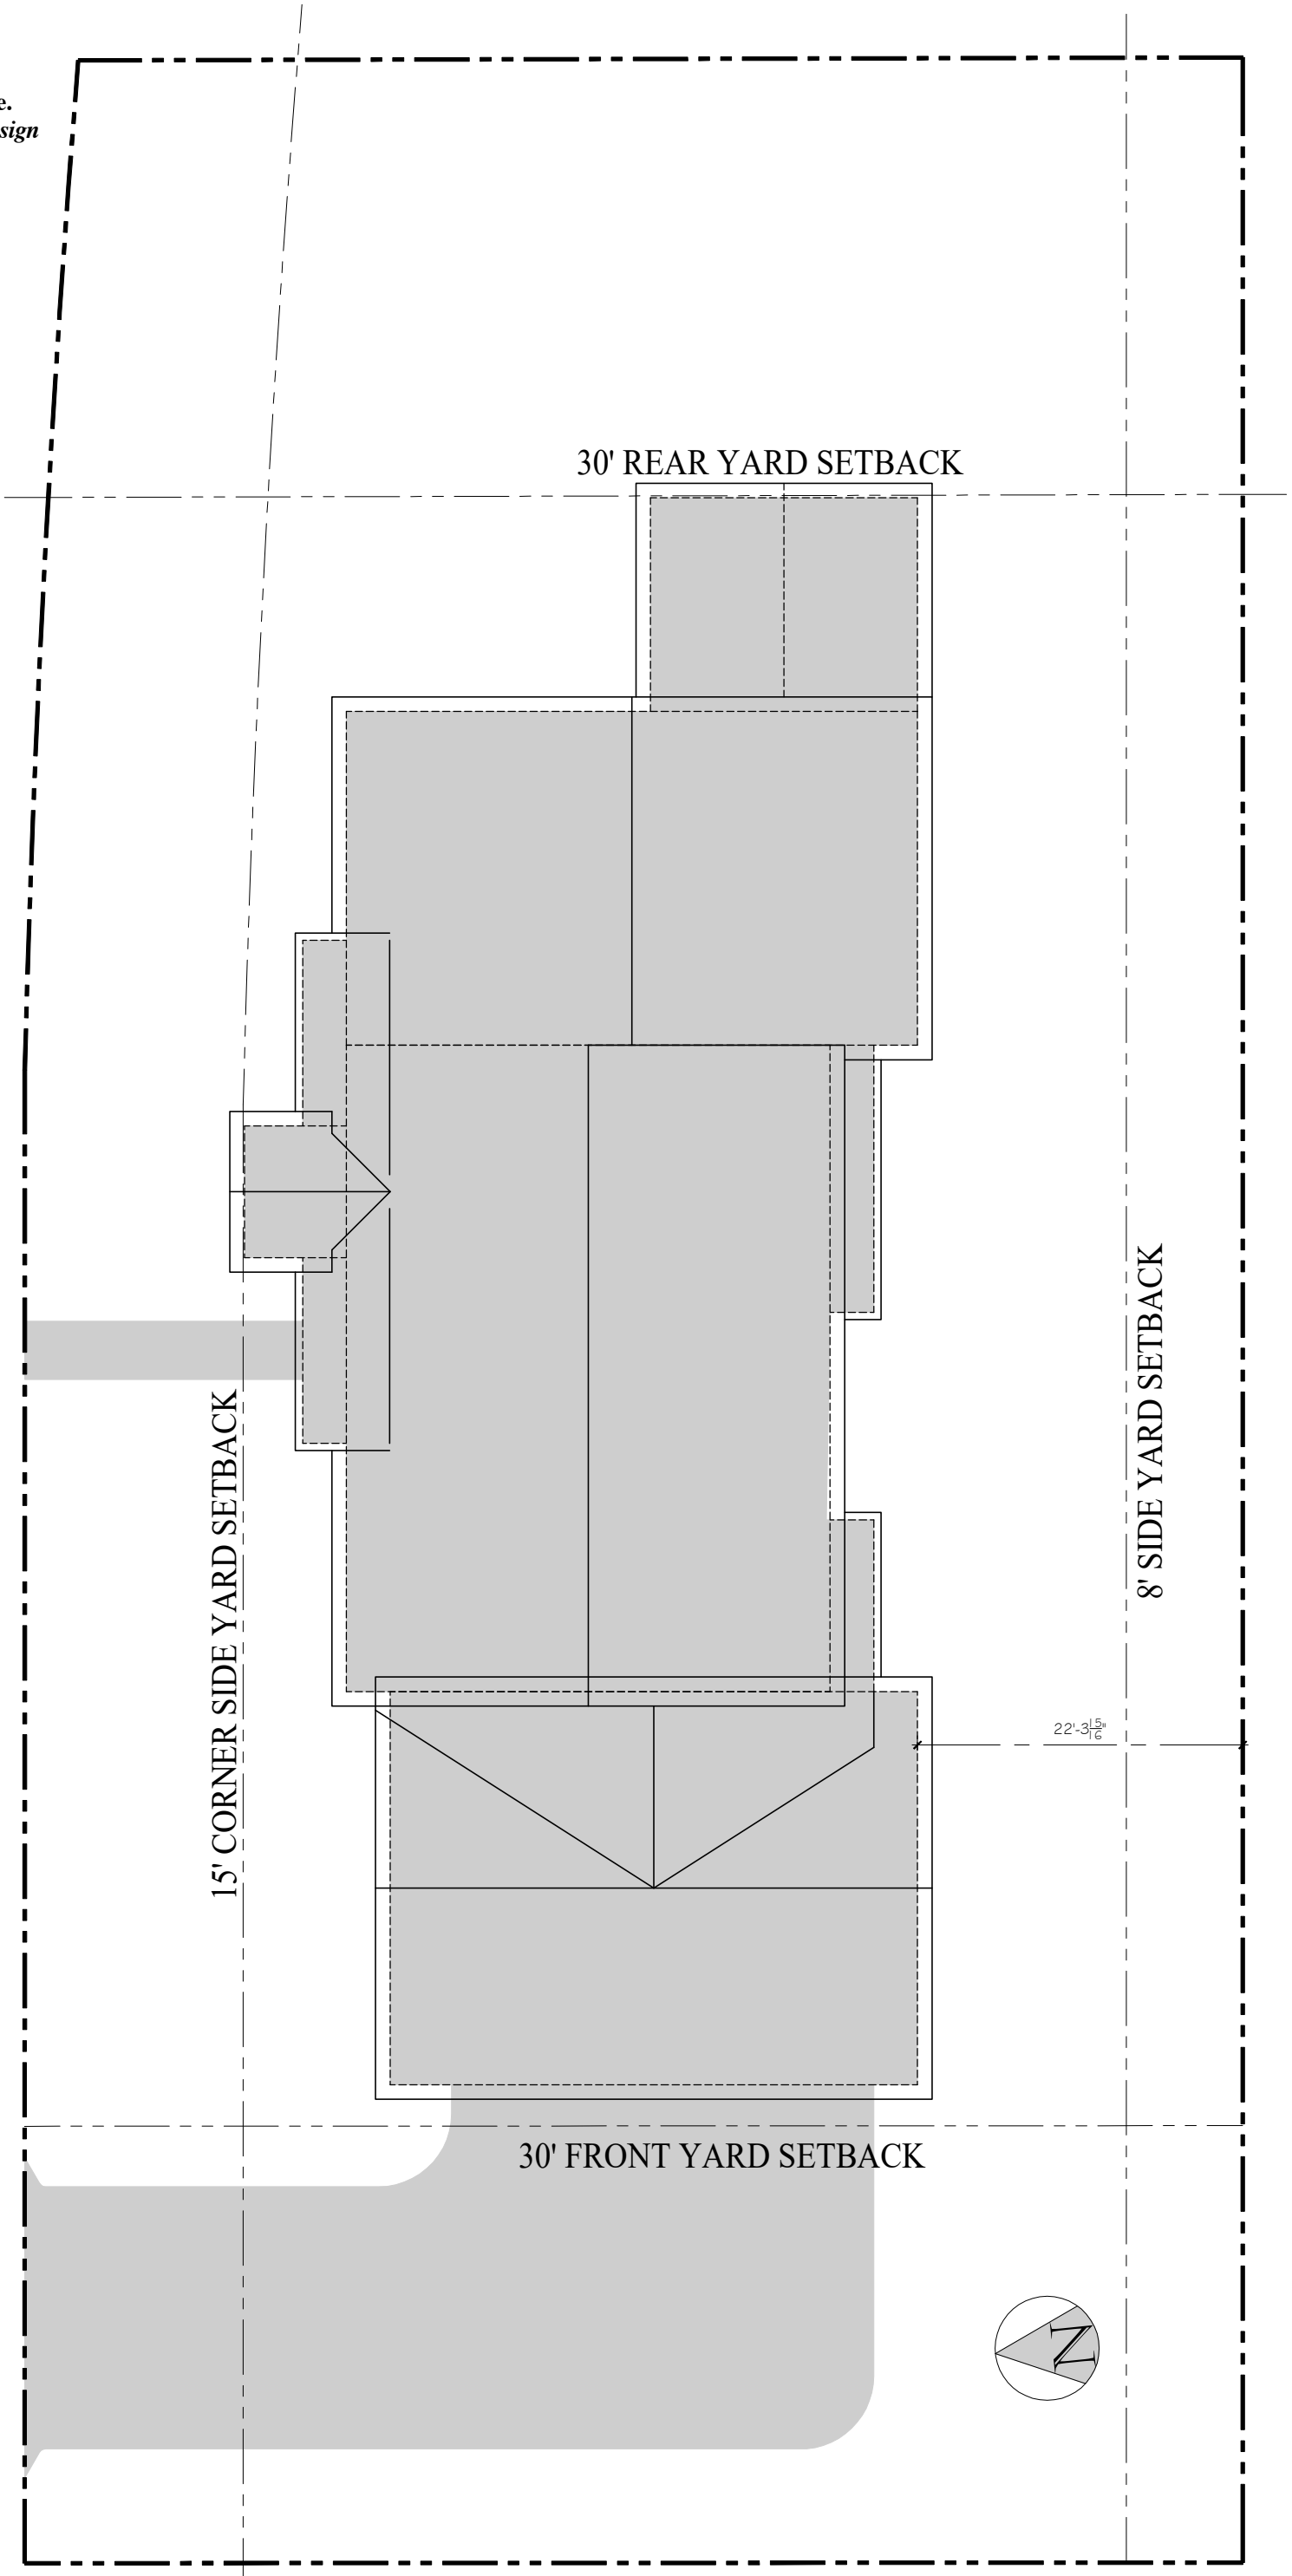


30' REAR YARD SETBACK

15' CORNER SIDE YARD SETBACK

8' SIDE YARD SETBACK

22'-3 1/8"

30' FRONT YARD SETBACK

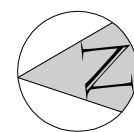

N. LOOMIS STREET

EXHIBIT C