




REAR ELEVATION
SCALE: 1/8"=1'-0"

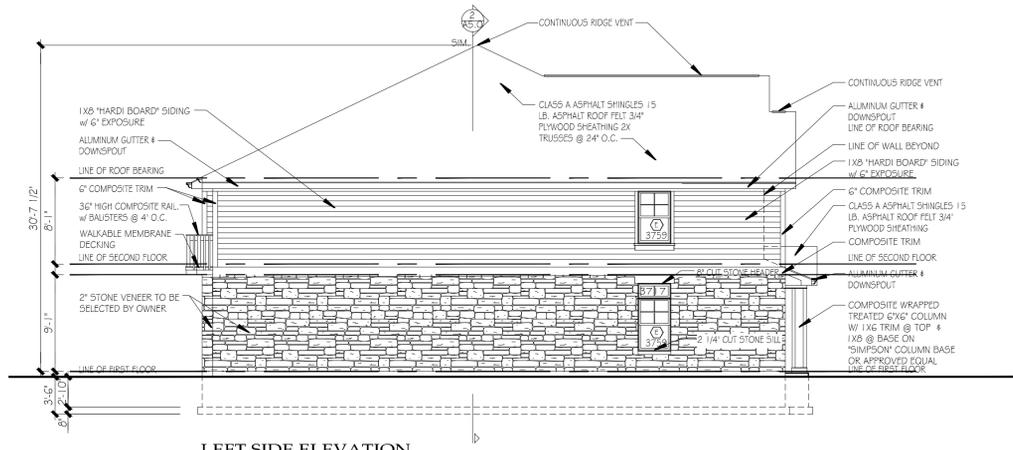

LEFT SIDE ELEVATION
SCALE: 1/8"=1'-0"

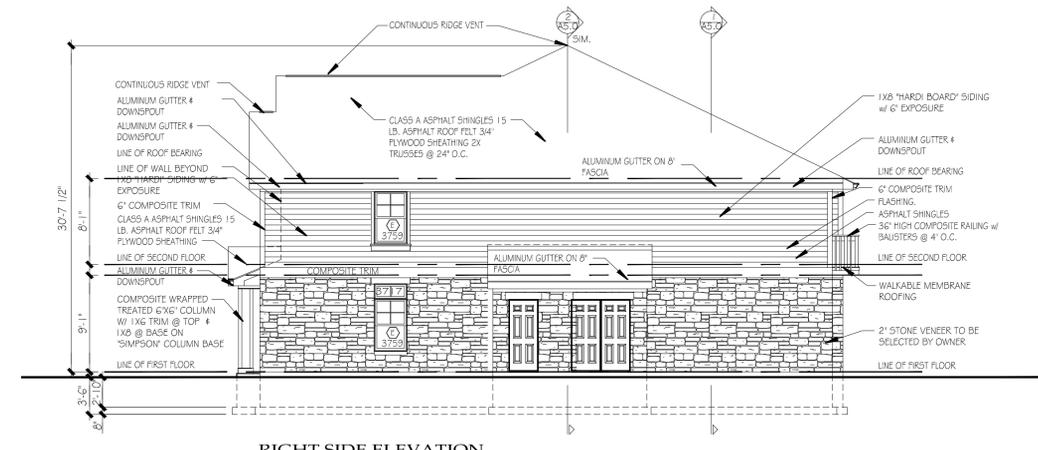

RIGHT SIDE ELEVATION
SCALE: 1/8"=1'-0"

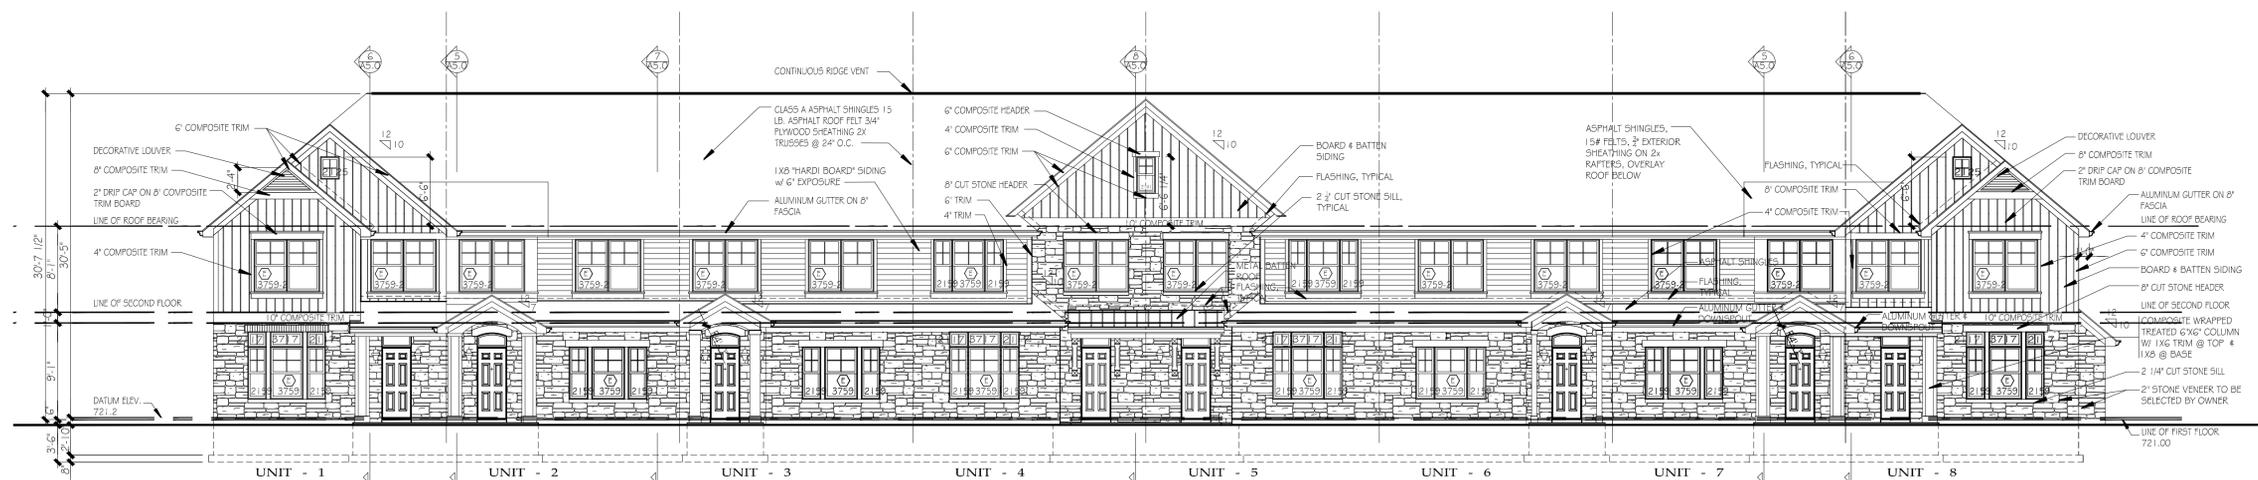

EIGHT UNIT FRONT ELEVATION
SCALE: 1/8"=1'-0"

MASONRY CALCULATION

MASONRY	= 2,810.8 SQUARE FEET	MASONRY	= 2,810.8 SQUARE FEET	= 50.1%
COMPOSITE	= 2,789.5 SQUARE FEET	COMPOSITE	= 2,789.5 SQUARE FEET	= 49.9%
TOTAL	= 5,600.3 SQUARE FEET	TOTAL	= 5,600.3 SQUARE FEET	

(ALL STREET MASONRY PERCENTAGE = 50.1%)


Bauer & Mill Townhomes
Naperville, Illinois
Redstart Construction Inc.
109 W. Jefferson Ave., Naperville, IL 60540 (630) 305-8230

5012 Fairview Ave.
Downers Grove, IL 60515
630.789.2513
studio21architects.com

DATE: 02/22/23

REVISIONS	


PROJECT: 22174
SHEET: A4.0

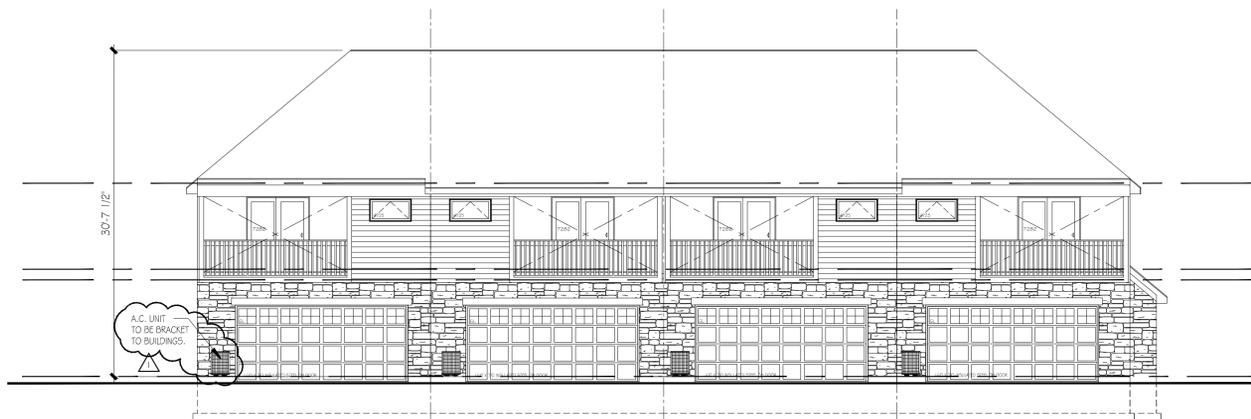

REAR ELEVATION
SCALE: 1/8"=1'-0"



LEFT SIDE ELEVATION
SCALE: 1/8"=1'-0"

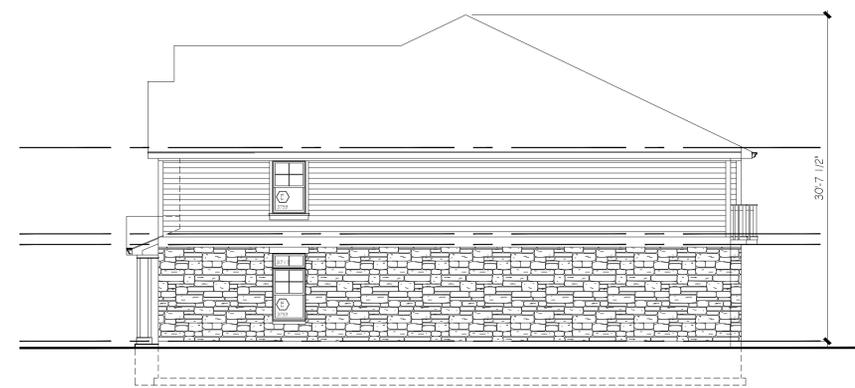

RIGHT SIDE ELEVATION
SCALE: 1/8"=1'-0"



FOUR BUILDING FRONT ELEVATION
SCALE: 1/8"=1'-0"

MASONRY CALCULATION
MASONRY = 1,030.8 SQUARE FEET = 50.1%
COMPOSITE = 1,040.5 SQUARE FEET = 49.9%
TOTAL = 3,771.3 SQUARE FEET

NOTE: SEE EIGHT UNIT ELEVATIONS FOR BUILDING MATERIALS

