


1 Proposed North Elevation
SCALE: 1/8" = 1'-0"

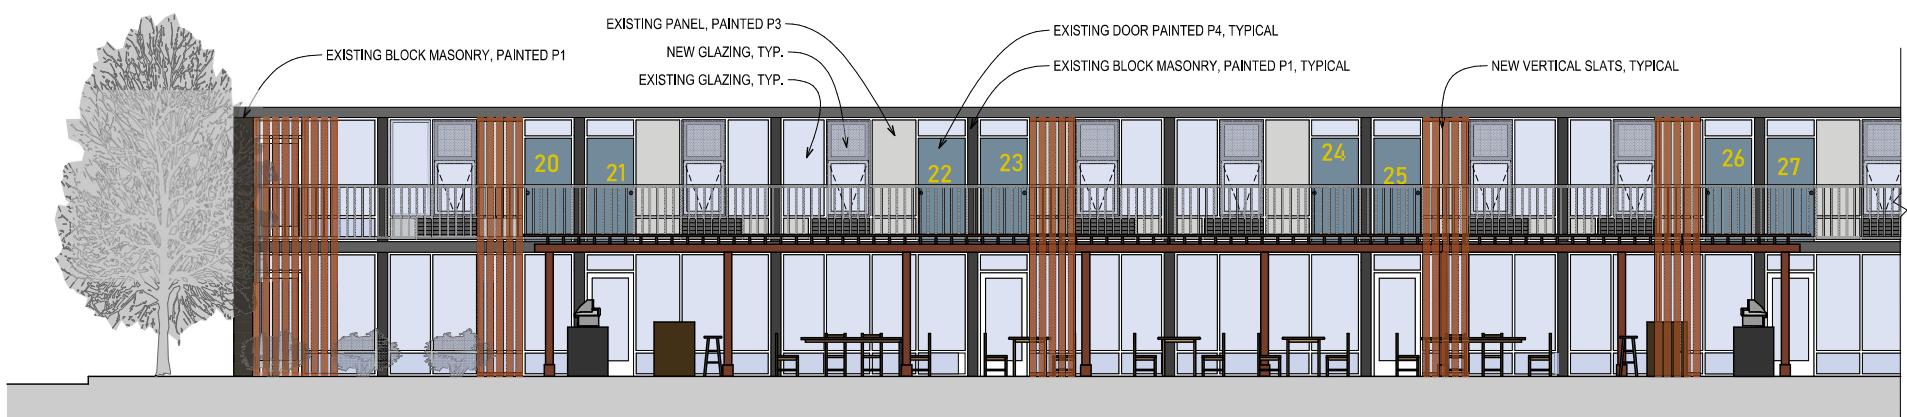


2 Proposed West Elevation
SCALE: 1/8" = 1'-0"

LANDON BONE BAKER ARCHITECTS
1625 w carroll avenue chicago, il 60612
p 312.988.9100 f 312.829.3302
www.landonbonebaker.com

N & W Exterior Elevations

Naperville Micro Housing
MZ Capital Partners
9/19/2019

P1: BM 1610 FRENCH BERET OR SIMILAR
 P2: BM HC-166 KENDALL CHARCOAL OR SIMILAR
 P3: BM 1537 RIVER GORGE GRAY OR SIMILAR
 P4: BM 2122-20 STEEP CLIFF GRAY OR SIMILAR
 VERTICAL SLATS: TRESPA PANELS, COLOR NW08 ITALIAN WALNUT OR SIMILAR

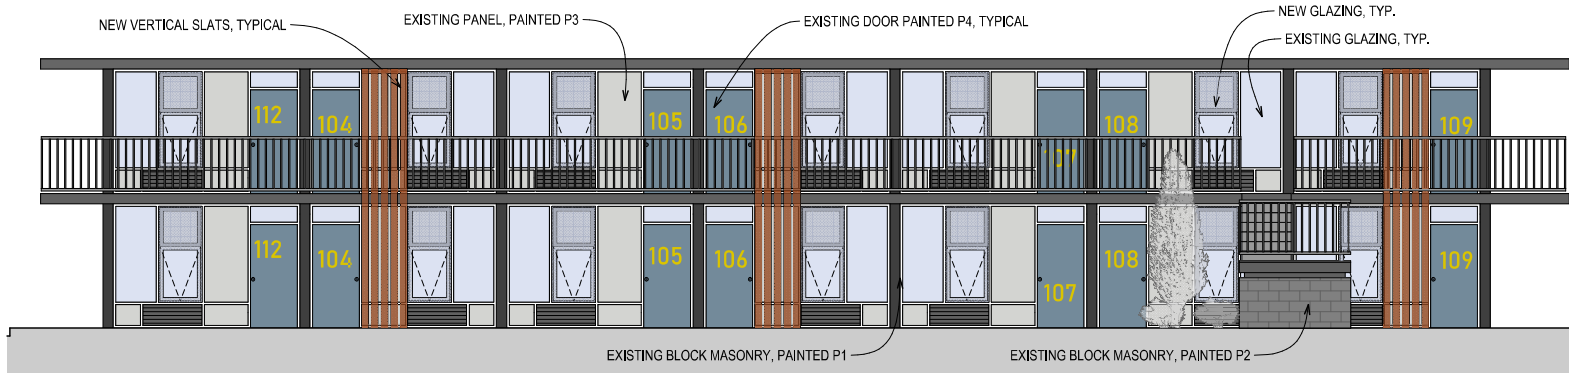

1 Proposed South Elevation
 SCALE: 1/8" = 1'-0"



2 Proposed East Elevation
 SCALE: 1/8" = 1'-0"

LANDON BONE BAKER ARCHITECTS
 1625 w carroll avenue chicago, il 60612
 p 312.988.9100 f 312.829.3302
 www.landonbonebaker.com

S & E Exterior Elevations

Naperville Micro Housing
 MZ Capital Partners
 9/19/2019



1 WEST ELEVATION DETAIL
SCALE: 3/8" = 1'-0"


LONDON BONE BAKER ARCHITECTS
1625 w carroll avenue chicago, il 60612
p 312.988.9100 f 312.829.3302
www.landonbonebaker.com

Elevation Detail: Vertical Slats

Naperville Micro Housing
MZ Capital Partners
9/19/2019

PAINT COLOR KEY

- P1: BM 1610 FRENCH BERET OR SIMILAR
- P2: BM HC-166 KENDALL CHARCOAL OR SIMILAR
- P3: BM 1537 RIVER GORGE GRAY OR SIMILAR
- P4: BM 2122-20 STEEP CLIFF GRAY OR SIMILAR
- VERTICAL SLATS: TRESPA PANELS, COLOR NW08 ITALIAN WALNUT OR SIMILAR

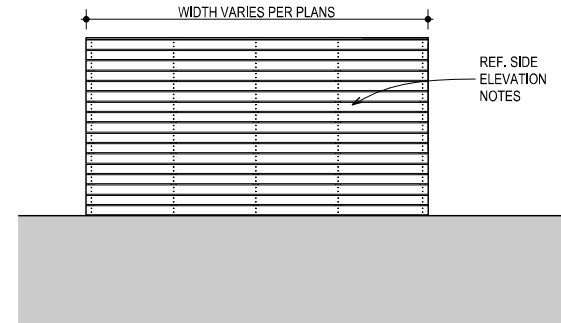


01
CB 10.11.19

3

Rear Trash Enclosure Elevation

SCALE: 1/4" = 1'-0"

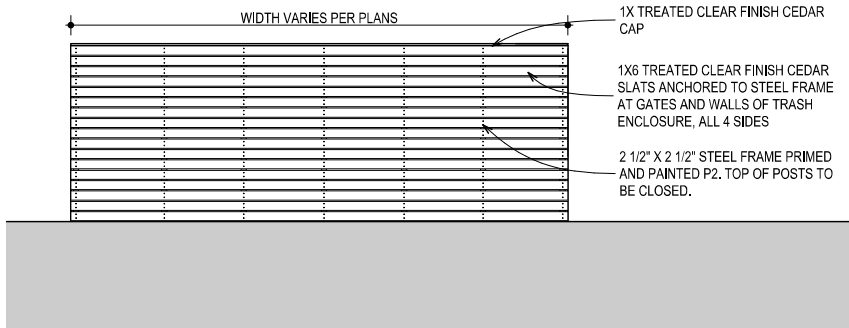


01
CB 10.11.19

4

Sides 1 & 2 Trash Enclosure Elevation

SCALE: 1/4" = 1'-0"

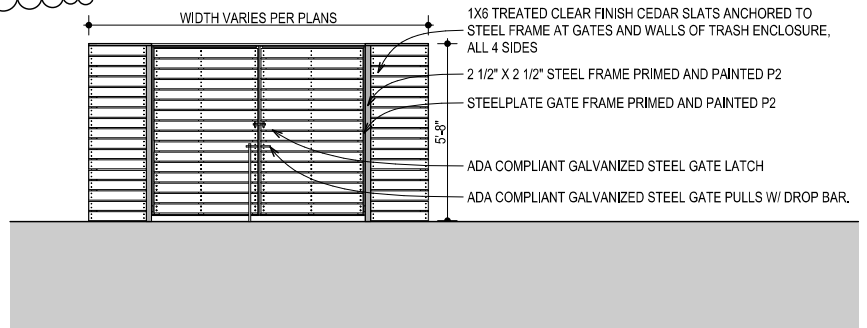

1

Front Trash Enclosure Elevation

SCALE: 1/4" = 1'-0"

Trash Enclosure Elevations

01
CB 10.11.19


LONDON BONE BAKER ARCHITECTS

1625 w carroll avenue chicago, il 60612
p 312.988.9100 f 312.829.3302
www.landonbonebaker.com

Naperville Micro Housing
MZ Capital Partners
10/10/2019

PAINT COLOR KEY

P1: BM 1610 FRENCH BERET OR SIMILAR
 P2: BM HC-166 KENDALL CHARCOAL OR SIMILAR
 P3: BM 1537 RIVER GORGE GRAY OR SIMILAR
 P4: BM 2122-20 STEEP CLIFF GRAY OR SIMILAR
 VERTICAL SLATS: TRESPA PANELS, COLOR NW08
 ITALIAN WALNUT OR SIMILAR


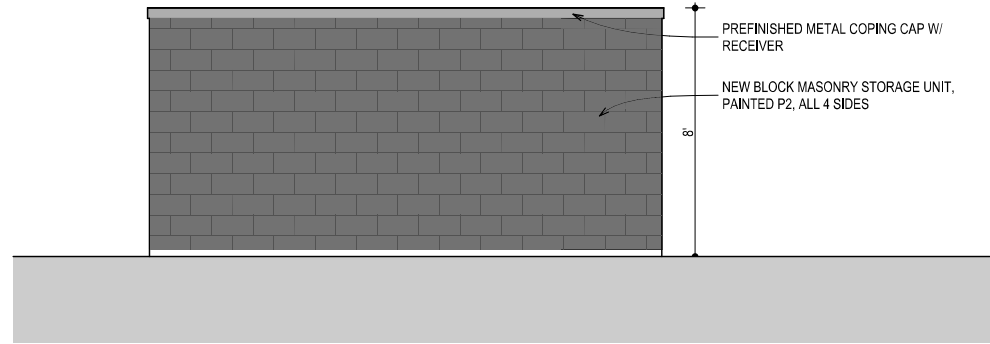


01
 10.11.19

3

Rear Storage Unit Elevation

SCALE: 1/4" = 1'-0"

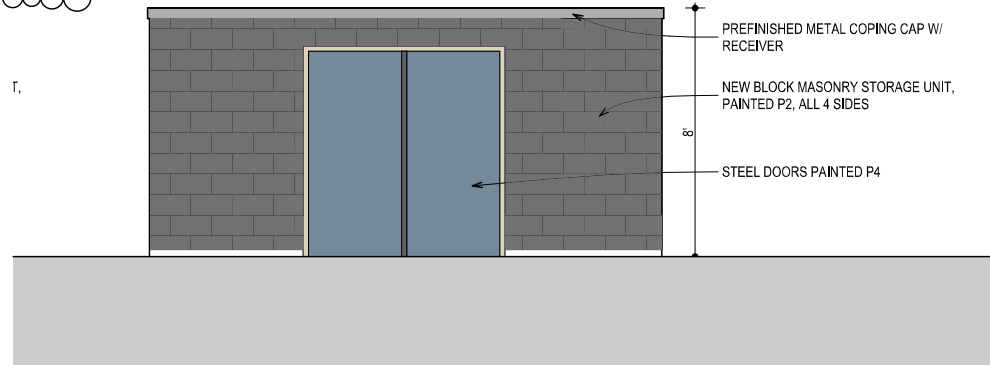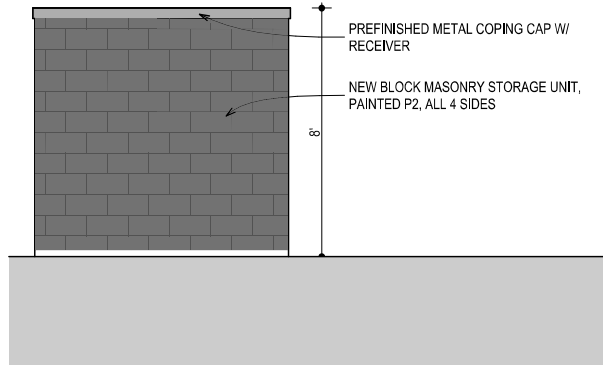

1

Front Storage Unit Elevation

SCALE: 1/4" = 1'-0"

Storage Elevations

01
 10.11.19

01
 10.11.19

2

Side 1 & Side 2 Storage Unit Elevation

SCALE: 1/4" = 1'-0"

LANDON BONE BAKER ARCHITECTS
 1625 w carroll avenue chicago, il 60612
 p 312.988.9100 f 312.829.3302
 www.landonbonebaker.com

Naperville Micro Housing
 MZ Capital Partners
 10/10/2019