



EXHIBIT I



KENILWORTH - EAST SIDE
9.7% TABULATED MASONRY
- WEIGHTED AVERAGE BUILDING 8.3% -

EXHIBIT I



EXHIBIT I



ARCHITECTURAL PROFILE
TYPE A/B SHINGLES

ALUMINUM GUTTER & DS.

HARDI BD LAP SIDING

HARDI PANEL SHAKE SIDING

CAST STONE VENEER
& CAST STONE SILL

KENILWORTH - WEST SIDE
9.7% TABULATED MASONRY
-WEIGHTED AVERAGE BUILDING 8.3%-

EXHIBIT I



WILMETTE - NORTH SIDE
14%-14.5% TABULATED MASONRY
WEIGHTED AVERAGE BUILDING 9.5-10%

EXHIBIT I



EXHIBIT I



WILMETTE - SOUTH SIDE
4%-4.5% TABULATED MASONRY
WEIGHTED AVERAGE BUILDING 9.5-10%

EXHIBIT I



30" PARAPET SCREEN

HARDI PANEL SIDING

HARDI BD TRIM TYP

HARDI BD LAP SIDING

CAST STONE VENEER
& CAST STONE SILL

WILMETTE - WEST SIDE
11%-11.5% TABULATED MASONRY
WEIGHTED AVERAGE BUILDING 9.5-10%



IRON GATE
MOTOR CONDOS

EXHIBIT I



IRON GATE
MOTOR CONDOS

EXHIBIT I



EXHIBIT I



HARDI PANEL SHAKE SIDING

DECO.METAL RAIL & SCREENING

CAST STONE VENEER
& CAST STONE SILL

HARDI BD LAP SIDING

ARCHITECTURAL PROFILE
TYPE A/B SHINGLES

GLENCOE - EAST SIDE
7%-7.5% TABULATED MASONRY
WEIGHTED AVERAGE BUILDING 7.5%



EXHIBIT I



EXHIBIT I



Exhibit "A" Iron Gate Building 3



NORTH ELEVATION



WEST ELEVATION



EAST ELEVATION



SOUTH ELEVATION

SCALE 3/32"=1'-0" on 24"x36" ARCH D

NOTE:
THE COLORS SHOWN ON THIS
PROPOSAL ARE AS CLOSE TO
THE ACTUAL PAINTED COLORS
AS PERMITTED BY THE PRINTING
PROCESS

We Protect What You Value™

File Name and Path: I:\Connect\A-Personal\Michael_Vidler\DMC BUILDING 30\BUILDING 3 ELEVATIONS ONLY-41-21.dwg




19 PROUD STREET / FERRIS BOOK BUILDING
VERONA, WI 53593 | (800) 375-5550

DRAWN BY: *DY*


DATE DRAWN: 5-6-2021

SHEET REVISIONS:


NUMBER	DATE	BY
1	-	-
2	-	-
3	-	-
4	-	-

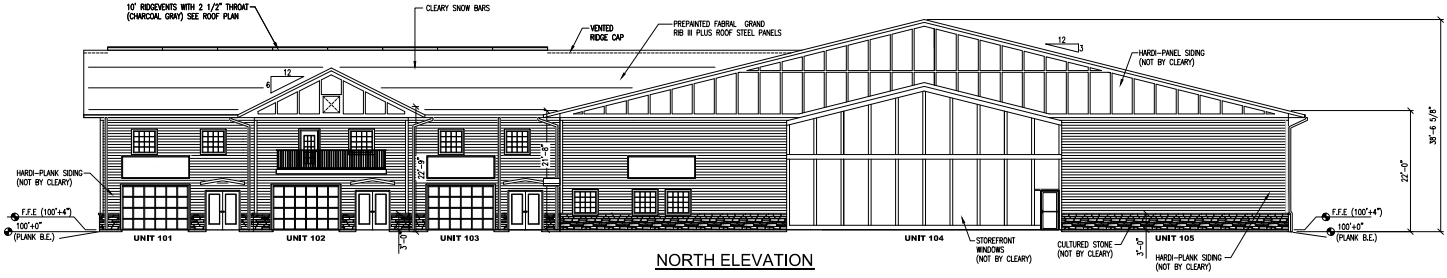


NORTH ELEVATION

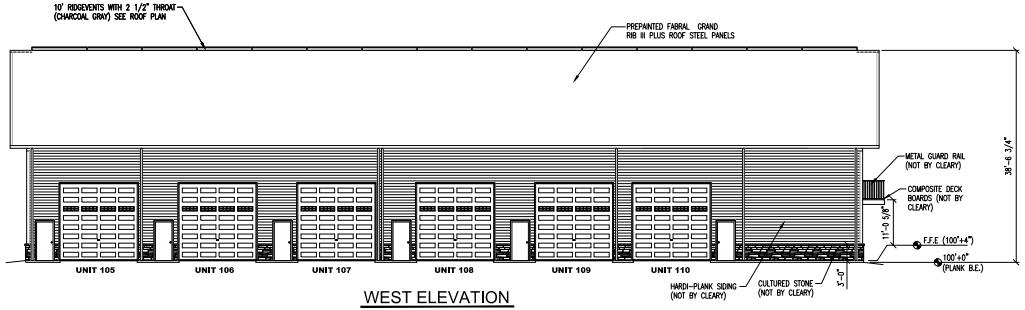

WEST ELEVATION

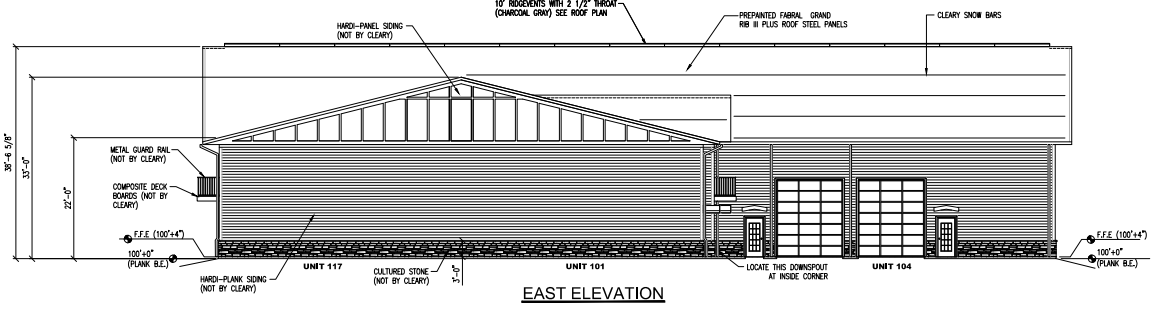

EAST ELEVATION

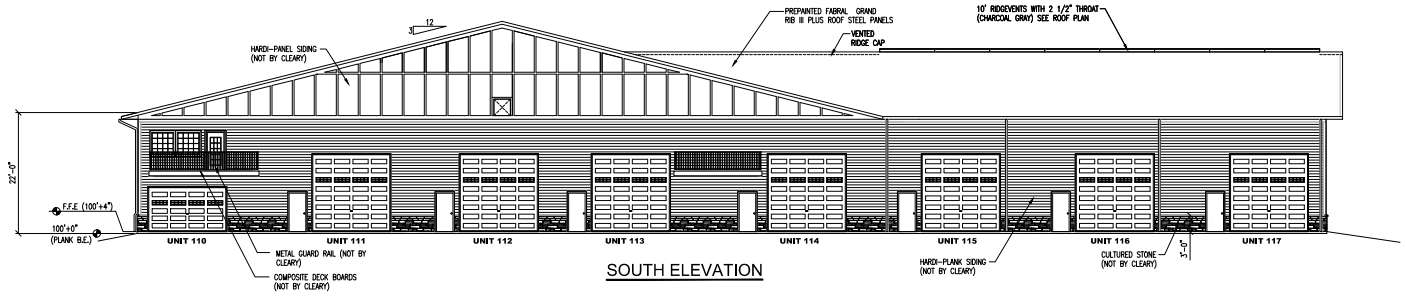

SOUTH ELEVATION

PROJECT NAME: IRON GATE MOTOR PLAZA - BUILDING 3

PRODUCT SITE ADDRESS:
FERRY ROAD
MAPERVILLE, ILLINOIS/DUPAGE COUNTY

BUILDING SIZE:
PROJECT NUMBER: 2021102346
SHEET NUMBER: 110
SHEET SCALE: 3/32"=1'-0"

PRELIMINARY