



APPLICATION FOR OUTDOOR SEATING PERMIT

Restaurant Name:	VPC DOWNTOWN NAPERVILLE PIZZA LLC
Restaurant Liquor License Class and License Number:	GIORDANO'S OF DOWNTOWN NAPERVILLE
Address of the Outdoor Seating:	119 S MAIN ST
Applicant for Permit:	BRENT JOHNSON
Phone: 312-641-6500	E-Mail: ACCOUNTS.PAYABLE@GIORDANOS.COM

Renewal: (Site plan is required only if there are revisions)

SITE PLAN: Your plan must indicate the following items:

- Layout/ location of all Tables, Chairs, Service Equipment, and Lighting in reference to existing building
- Show all aisles – must be 48” wide
- Show emergency access and egress (Gates or Aisles)
- Picture/Drawing and specifications for the fence/barrier (minimum height of three (3) feet)


The City will inspect the Outdoor Seating Area as soon as it is set up per the Plan above. The following items will be checked in the field:

- Aisle widths & Egresses
- Fence/Barrier height and location
- Obstructions to pedestrians or sight obstructions for vehicles
- Any electrical/ plumbing work servicing the outdoor seating area

Submitted by: _____ Date: 05/09/2022
 BRENT JOHNSON
 Print name: _____

Submit your completed Application, Fee, Site Plan, and Specifications to:
 The City of Naperville, City Clerk's office, 400 S. Eagle Street, Naperville, IL 60540

GORDANO'S NAPERVILLE

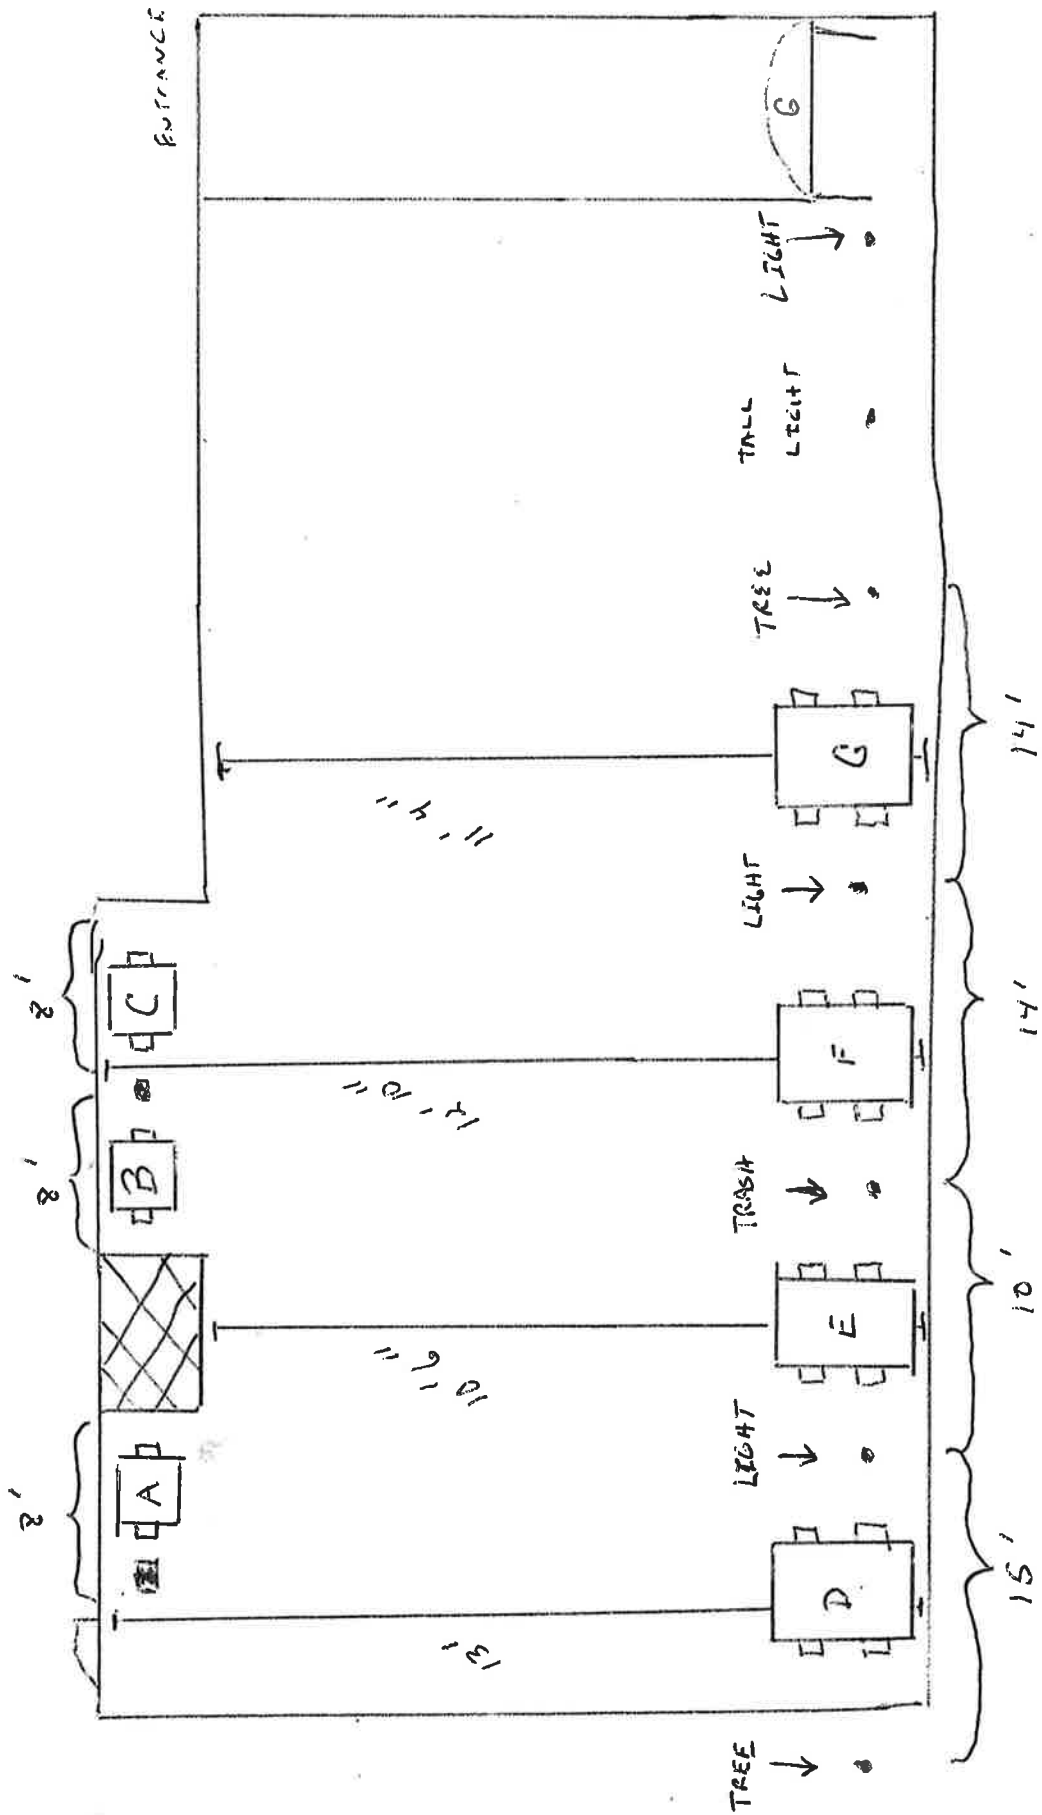

TABLES A, B, C - 24" x 30"

TABLES D, E, F, G - 48" x 30"