


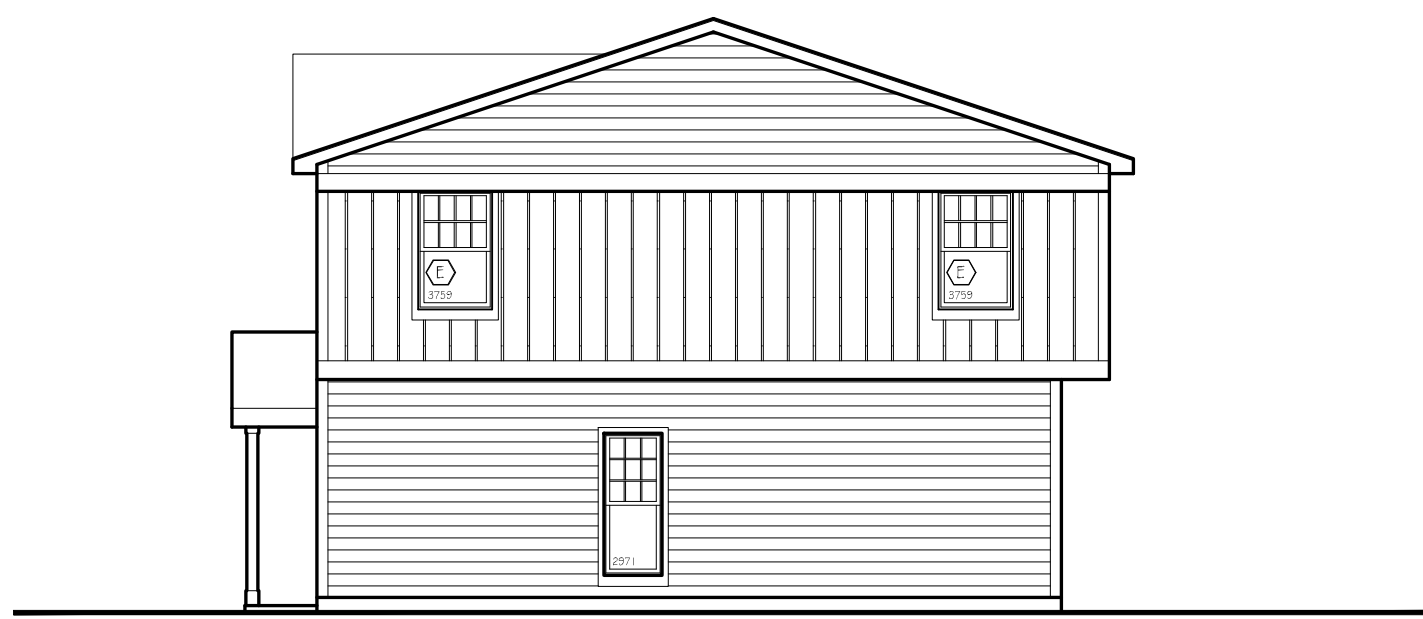

PROPOSED NORTH BUILDING REAR ELEVATION
SCALE: 1/4"=1'-0"




PROPOSED NORTH BUILDING RIGHT ELEVATION
SCALE: 1/4"=1'-0"



PROPOSED NORTH BUILDING LEFT ELEVATION
SCALE: 1/4"=1'-0"



PROPOSED NORTH BUILDING FRONT ELEVATION
SCALE: 1/4"=1'-0"

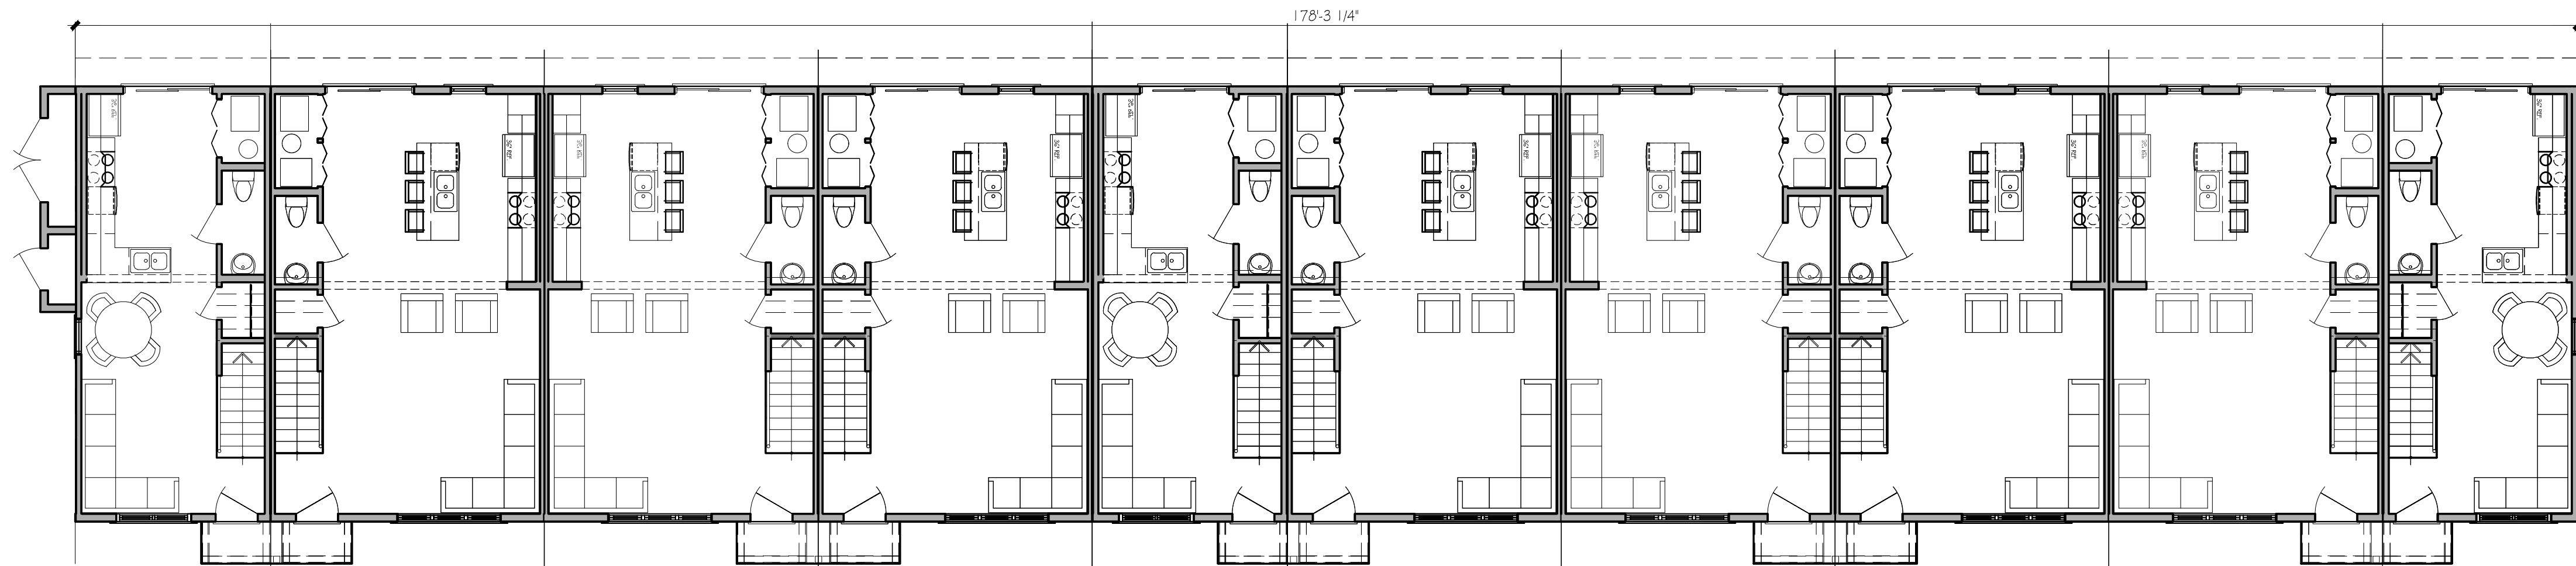

NORTH BUILDING FRONT ELEVATION
SCALE: 1/4"=1'-0"

EXHIBIT D




PROPOSED SOUTH BUILDING REAR ELEVATION




PROPOSED SOUTH BUILDING RIGHT ELEVATION




PROPOSED SOUTH BUILDING LEFT ELEVATION

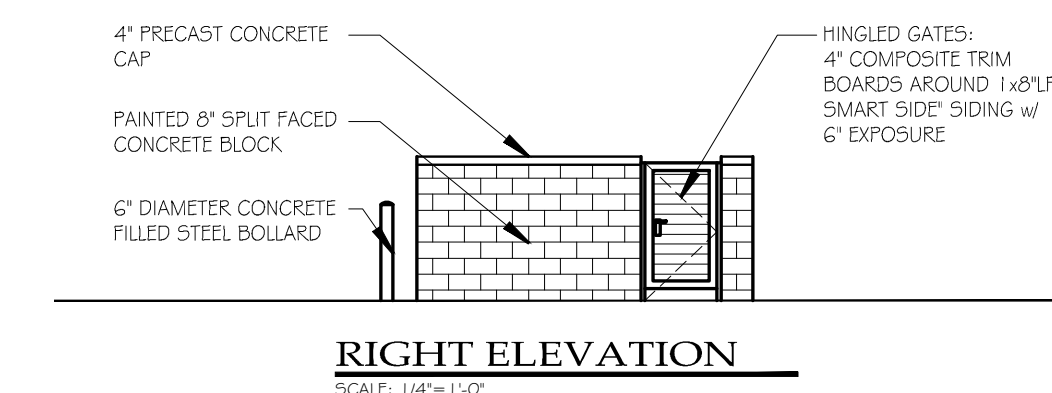


RIGHT ELEVATION

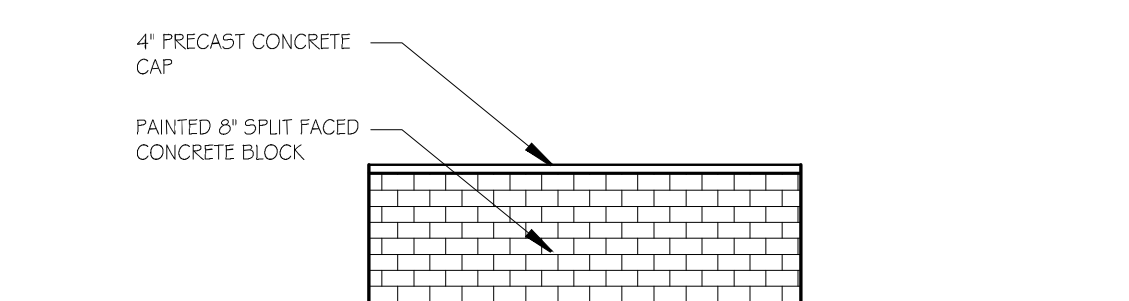

REAR ELEVATION

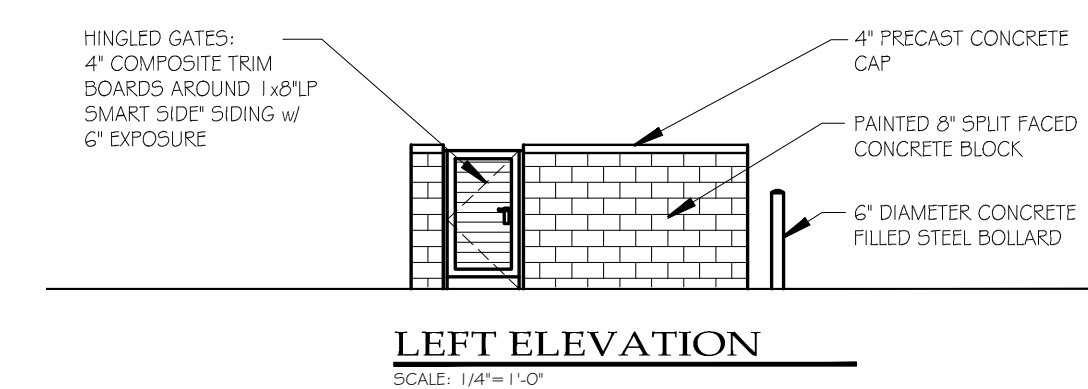


LEFT ELEVATION

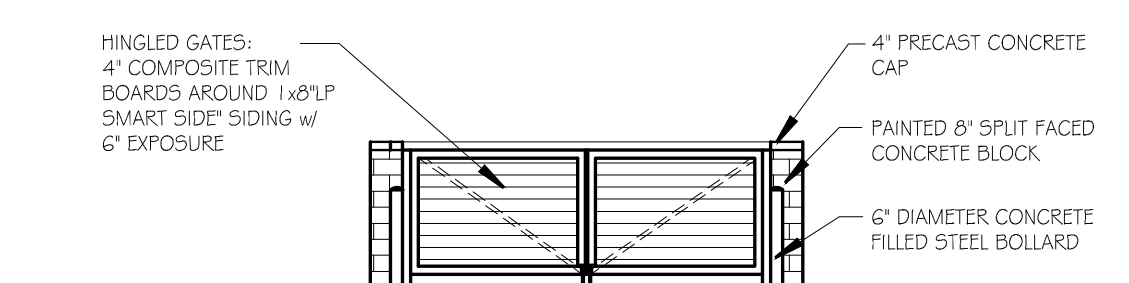

FRONT ELEVATION



PROPOSED SOUTH BUILDING FRONT ELEVATION

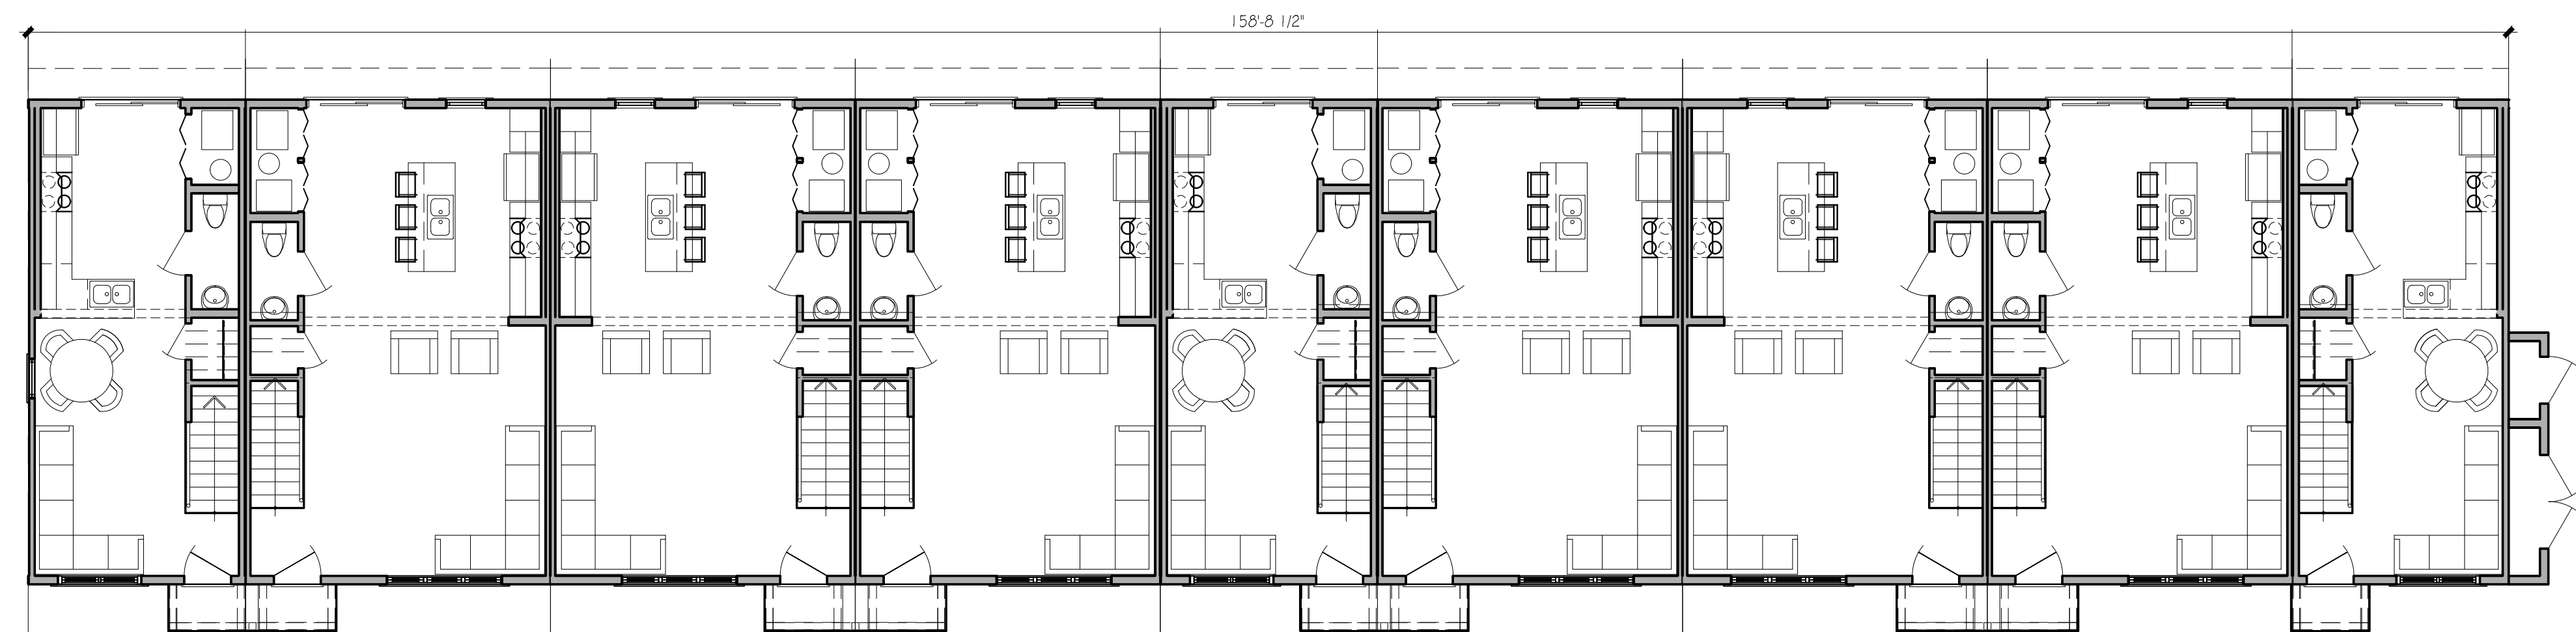

SOUTH BUILDING FRONT ELEVATION

EXHIBIT D

Naperville Wheaton Development
Naperville Wheaton Road, Naperville, Illinois

[illegible]

3012 Fairview Ave.
Downers Grove, IL 60515

630.789.2513
studio21architects.com

02/27/23

PROJECT	22219
MEET	

MEET

A1.1



SOUTH BUILDING- FRONT ELEVATION

EXHIBIT D



SOUTH BUILDING - REAR ELEVATION

EXHIBIT D



EXHIBIT D



NORTH BUILDING- FRONT ELEVATION

EXHIBIT D



EXHIBIT D



EXHIBIT D

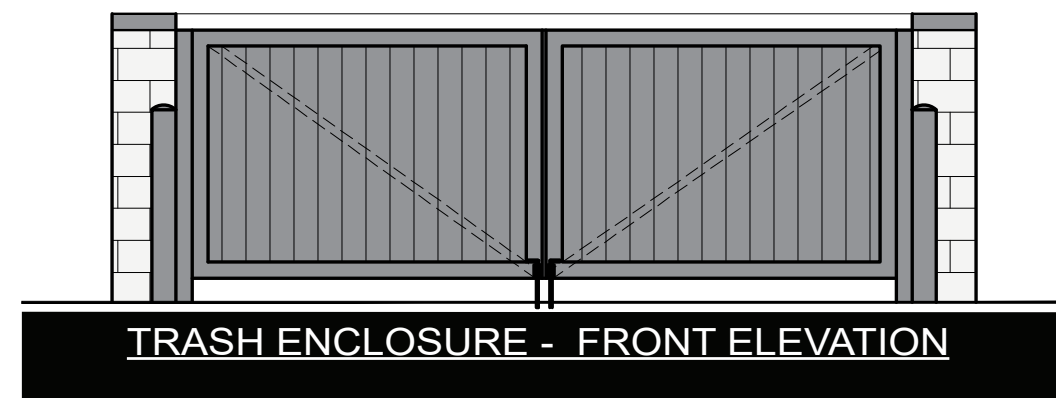
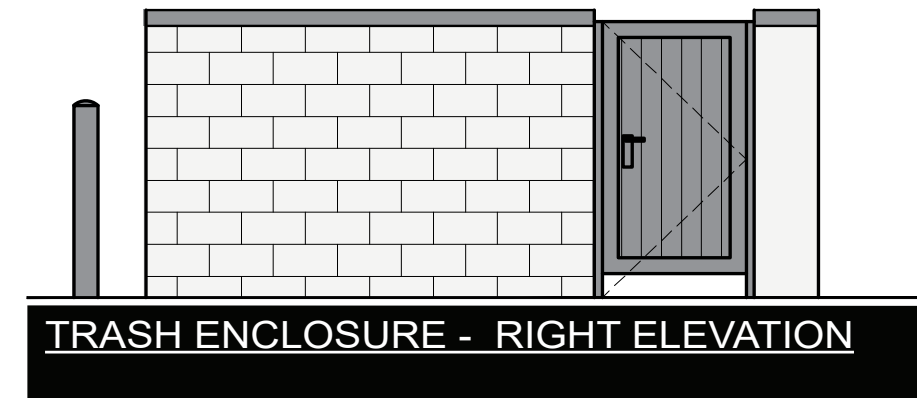
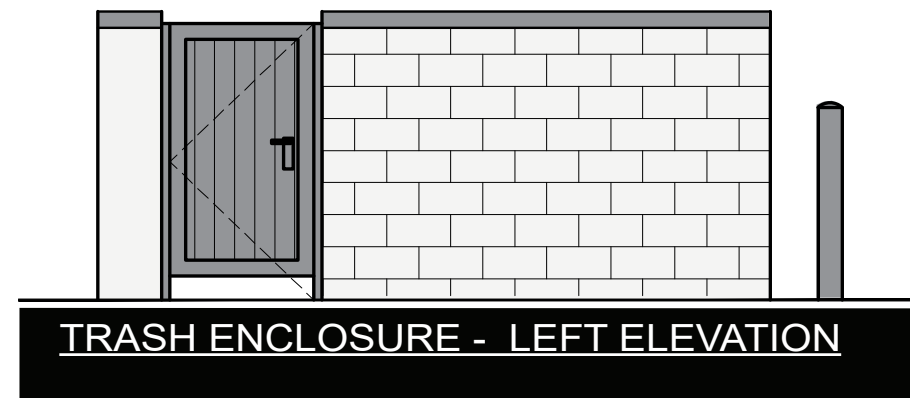
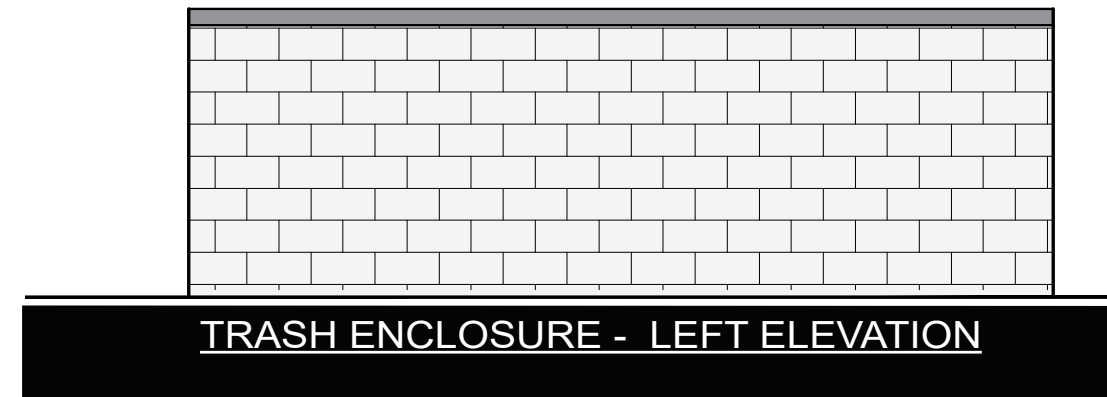


EXHIBIT D