


NOTE: M2, M3, & M4 STONE PILLARS ARE 6" TALLER THAN SIGNAGE

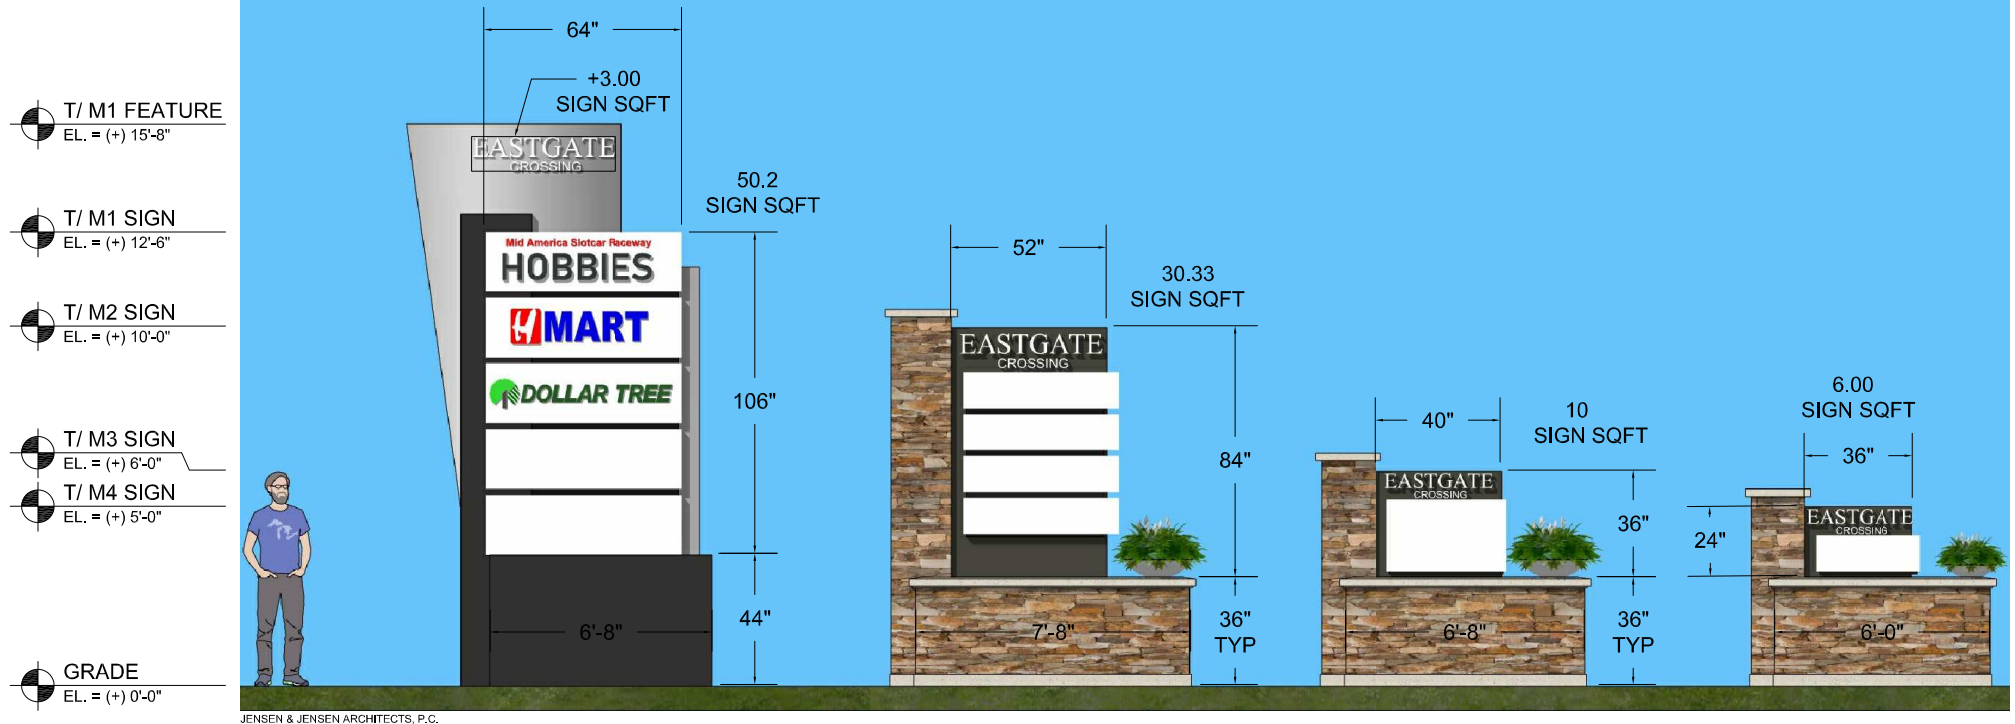

EAST GATE CROSSING DEVELOPMENT
Concept Scheme No. 4


FRONT OF MONUMENT SIGNAGE
Scale: N.T.S.

PROPOSED MONUMENT SIGNAGE - MAY 11TH, 2022



Newcastle Properties, Inc.
1030 W. Higgins Rd, Suite 360, Park Ridge, IL 60068
847.685.9800 www.newcastleproperties.com

MONUMENT SIGNAGE
EAST GATE CROSSING MALL
NAPERVILLE, ILLINOIS

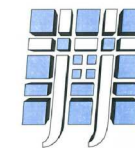


Jensen & Jensen
architects • engineers • planners

Since 1915

Copyright 2021 • Jensen & Jensen Architects, P.C.

EXHIBIT E

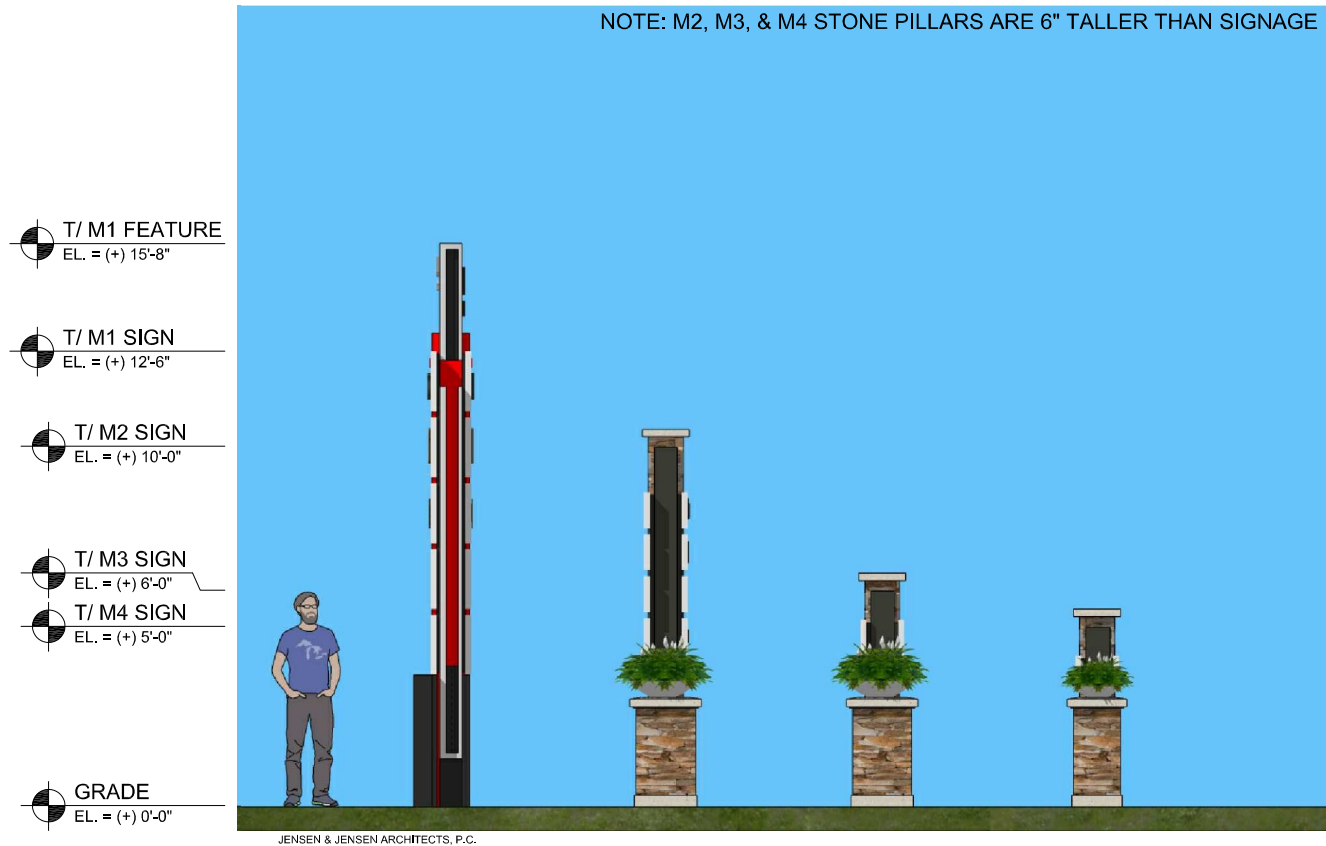

EAST GATE CROSSING DEVELOPMENT
Concept Scheme No. 4


SIDE OF MONUMENT SIGNAGE
Scale: N.T.S.

PROPOSED MONUMENT SIGNAGE - MAY 11TH, 2022



Newcastle Properties, Inc.
1030 W. Higgins Rd, Suite 360, Park Ridge, IL 60068
847.685.9800 www.newcastleproperties.com

MONUMENT SIGNAGE EAST GATE CROSSING MALL NAPERVILLE, ILLINOIS

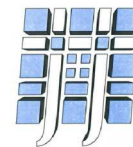


Jensen & Jensen
architects • engineers • planners

Since 1915

Copyright 2021 • Jensen & Jensen Architects, P.C.

EXHIBIT E

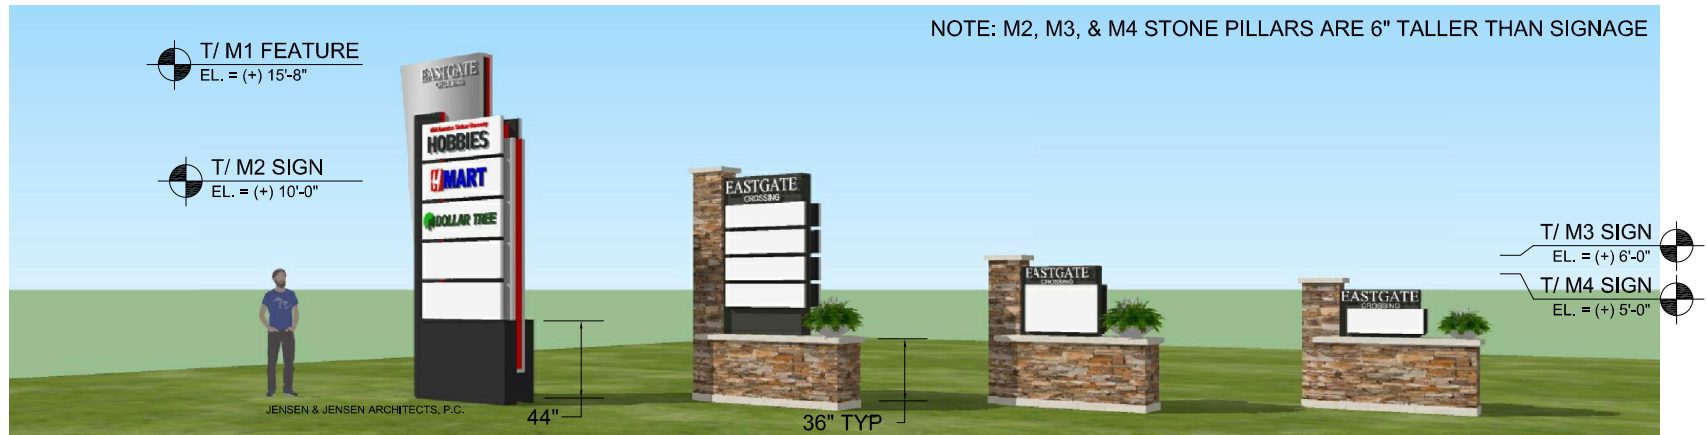

AERIAL OF MONUMENT SIGNAGE
Scale: N.T.S.



AERIAL OF MONUMENT SIGNAGE
Scale: N.T.S.


EAST GATE CROSSING DEVELOPMENT
Concept Scheme No. 4

PROPOSED MONUMENT SIGNAGE - MAY 11TH, 2022



Newcastle Properties, Inc.
1030 W. Higgins Rd, Suite 360, Park Ridge, IL 60068
847.685.9800 www.newcastleproperties.com

MONUMENT SIGNAGE EAST GATE CROSSING MALL NAPERVILLE, ILLINOIS

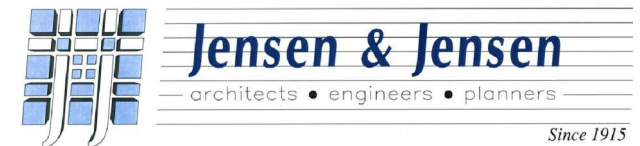

Copyright 2021 • Jensen & Jensen Architects, P.C.

EXHIBIT E



EAST GATE CROSSING DEVELOPMENT
Concept Scheme No. 4


STREET VIEW OF M1 MONUMENT SIGNAGE
Scale: N.T.S.

PROPOSED MONUMENT SIGNAGE - MAY 11TH, 2022



Newcastle Properties, Inc.
1030 W. Higgins Rd, Suite 360, Park Ridge, IL 60068
847.685.9800 www.newcastleproperties.com

MONUMENT SIGNAGE EAST GATE CROSSING MALL NAPERVILLE, ILLINOIS

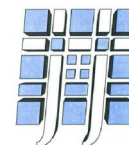

Jensen & Jensen
architects • engineers • planners

Since 1915

Copyright 2021 • Jensen & Jensen Architects, P.C.



EAST GATE CROSSING DEVELOPMENT
Concept Scheme No. 4


AERIAL OF M1 MONUMENT SIGNAGE
Scale: N.T.S.

PROPOSED MONUMENT SIGNAGE - MAY 11TH, 2022



Newcastle Properties, Inc.
1030 W. Higgins Rd, Suite 360, Park Ridge, IL 60068
847.685.9800 www.newcastleproperties.com

MONUMENT SIGNAGE EAST GATE CROSSING MALL NAPERVILLE, ILLINOIS

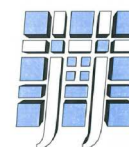

Jensen & Jensen
architects • engineers • planners

Since 1915

Copyright 2021 • Jensen & Jensen Architects, P.C.



EAST GATE CROSSING DEVELOPMENT
 Concept Scheme No. 4

STREET VIEW OF M2 MONUMENT SIGNAGE
 Scale: N.T.S.

PROPOSED MONUMENT SIGNAGE - MAY 11TH, 2022



Newcastle Properties, Inc.
 1030 W. Higgins Rd, Suite 360, Park Ridge, IL 60068
 847.685.9800 www.newcastleproperties.com

MONUMENT SIGNAGE
 EAST GATE CROSSING MALL
 NAPERVILLE, ILLINOIS



Jensen & Jensen
 — architects • engineers • planners —
Since 1915

Copyright 2021 • Jensen & Jensen Architects, P.C.



EAST GATE CROSSING DEVELOPMENT
Concept Scheme No. 4


STREET VIEW OF M3 MONUMENT SIGNAGE
Scale: N.T.S.

PROPOSED MONUMENT SIGNAGE - MAY 11TH, 2022



Newcastle Properties, Inc.
1030 W. Higgins Rd, Suite 360, Park Ridge, IL 60068
847.685.9800 www.newcastleproperties.com

MONUMENT SIGNAGE EAST GATE CROSSING MALL NAPERVILLE, ILLINOIS

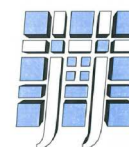

Jensen & Jensen
— architects • engineers • planners —

Since 1915

Copyright 2021 • Jensen & Jensen Architects, P.C.



EAST GATE CROSSING DEVELOPMENT
Concept Scheme No. 4


STREET VIEW OF M4 MONUMENT SIGNAGE
Scale: N.T.S.

PROPOSED MONUMENT SIGNAGE - MAY 11TH, 2022



Newcastle Properties, Inc.
1030 W. Higgins Rd, Suite 360, Park Ridge, IL 60068
847.685.9800 www.newcastleproperties.com

MONUMENT SIGNAGE EAST GATE CROSSING MALL NAPERVILLE, ILLINOIS

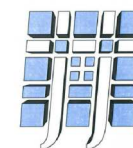

Jensen & Jensen
— architects • engineers • planners —

Since 1915

Copyright 2021 • Jensen & Jensen Architects, P.C.



Stainless Steel




Charcoal - PAC-Clad



Brite Red - PAC-Clad

White Signage by Other

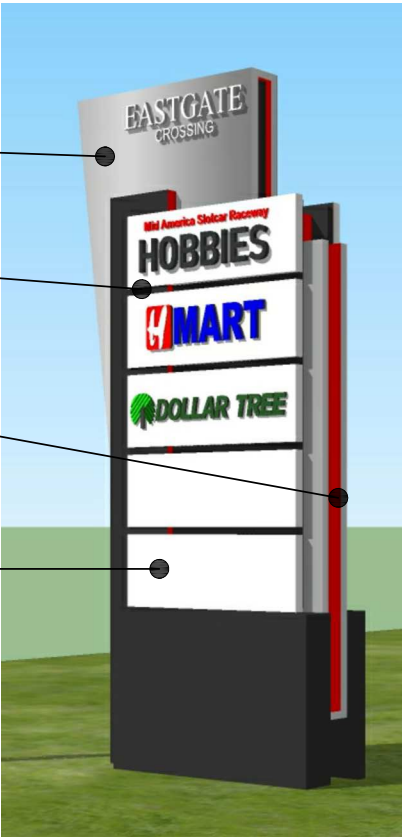

EAST GATE CROSSING DEVELOPMENT
 Concept Scheme No. 4


MATERIAL BOARD - M1
 Scale: N.T.S.

PROPOSED MONUMENT SIGNAGE - MAY 11TH, 2022



Newcastle Properties, Inc.
 1030 W. Higgins Rd, Suite 360, Park Ridge, IL 60068
 847.685.9800 www.newcastleproperties.com

MONUMENT SIGNAGE
 EAST GATE CROSSING MALL
 NAPERVILLE, ILLINOIS

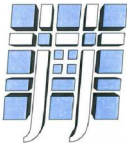


Jensen & Jensen
 architects • engineers • planners

Since 1915

Copyright 2021 • Jensen & Jensen Architects, P.C.



Arriscraft White Rocked
Georgia Sill

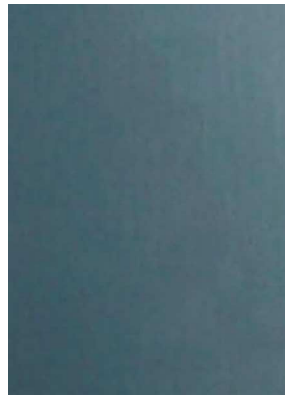

Charcoal - PAC-Clad



Deerskin Stackstone - Glen-Gery

White Signage
by Other



EAST GATE CROSSING DEVELOPMENT
Concept Scheme No. 4


MATERIAL BOARD - M2, M3, & M4
Scale: N.T.S.

PROPOSED MONUMENT SIGNAGE - MAY 11TH, 2022



Newcastle Properties, Inc.
1030 W. Higgins Rd, Suite 360, Park Ridge, IL 60068
847.685.9800 www.newcastleproperties.com

MONUMENT SIGNAGE EAST GATE CROSSING MALL NAPERVILLE, ILLINOIS

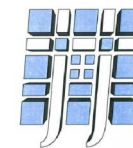

Jensen & Jensen
architects • engineers • planners

Since 1915

Copyright 2021 • Jensen & Jensen Architects, P.C.

EXHIBIT E