
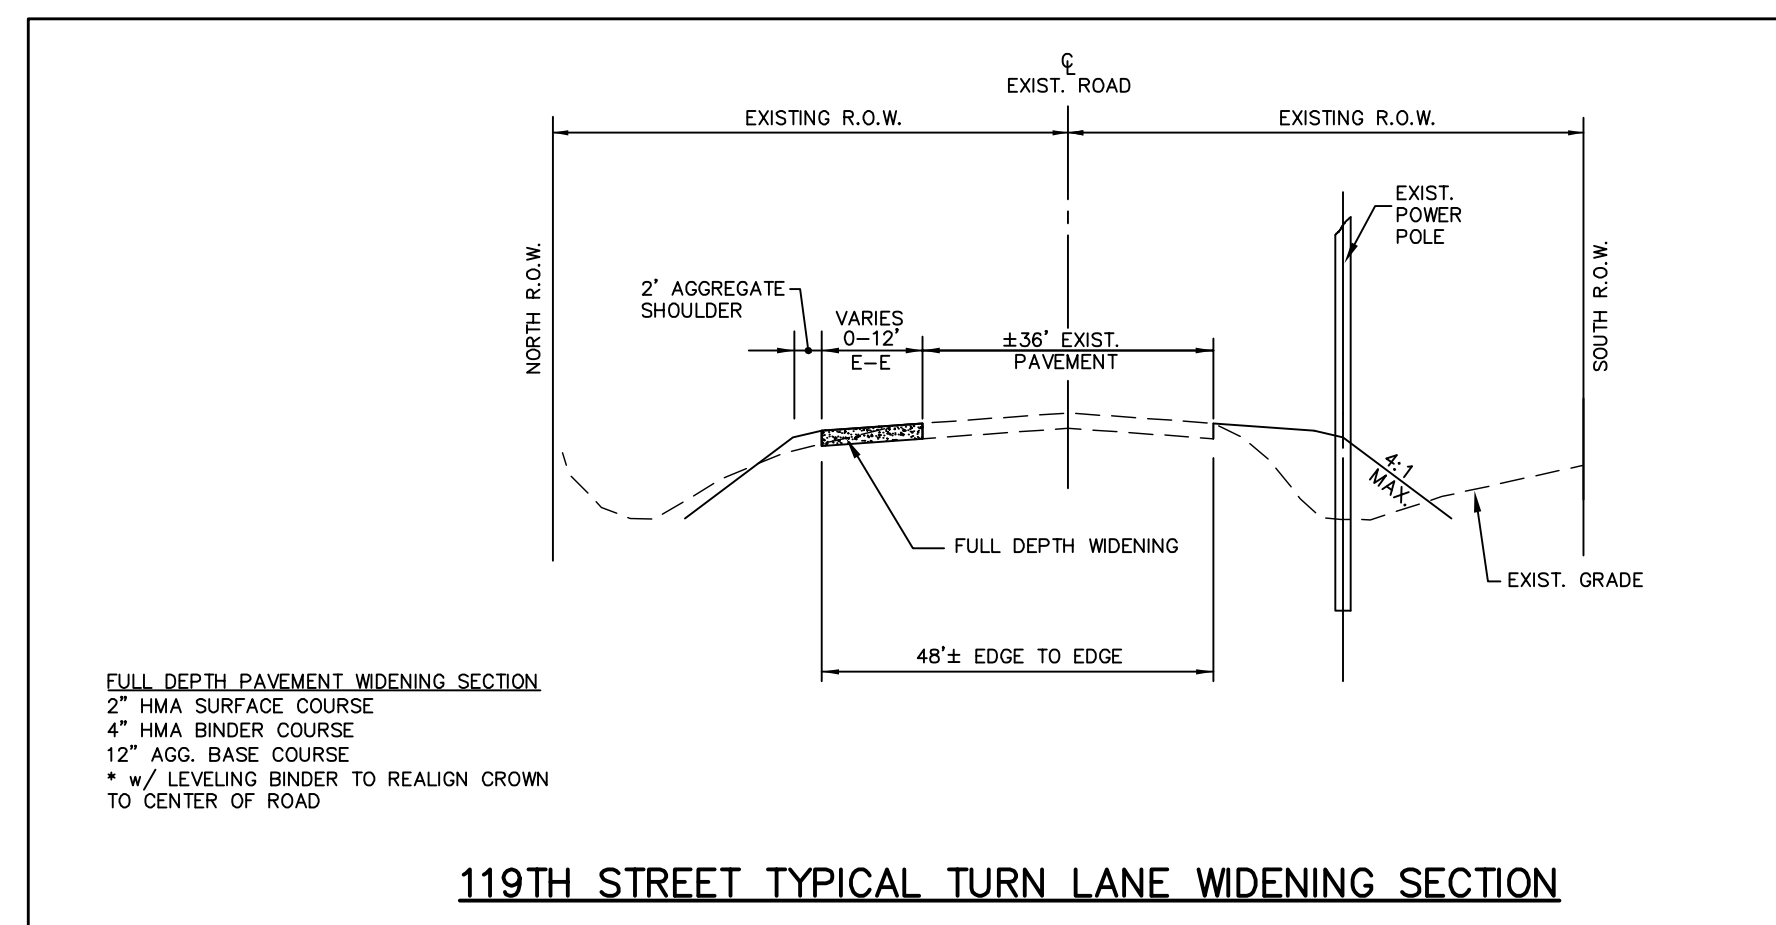


PRELIMINARY ENGINEERING PLAN FOR **119TH ST. & IL. RTE. 59 RIGHT TURN LANE**

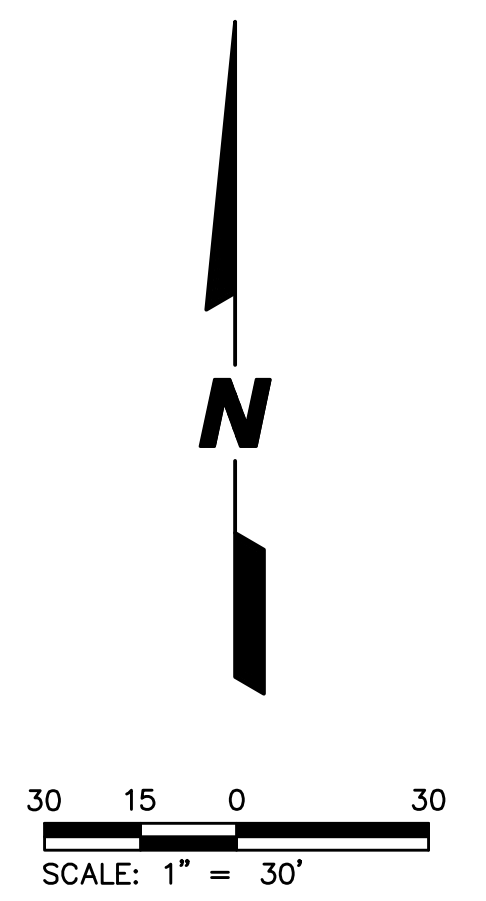

FULL DEPTH PAVEMENT WIDENING SECTION
 2" HMA SURFACE COURSE
 4" HMA BINDER COURSE
 12" AGG. BASE COURSE
 *±/ LEVELING BINDER TO REALIGN CROWN TO CENTER OF ROAD

PREPARED FOR:
PULTE HOME COMPANY, LLC
 1900 E. GOLF ROAD, SUITE 300
 SCHAUMBURG, IL 60173
 (847) 230-5400

PREPARED BY:
CEMCON, Ltd.
 Consulting Engineers, Land Surveyors & Planners
 2280 White Oak Circle, Suite 100
 Aurora, Illinois 60502-9675
 PH: 630.862.2100 FAX: 630.862.2199
 E-Mail: info@cemcon.com Website: www.cemcon.com

DISC NO.: 402151 FILE NAME: PREENG 119TH TURN LN
 DRAWN BY: LAL FLD. BK. / PG. NO.: ----
 COMPLETION DATE: 06-06-2022 JOB NO.: 402.151
 XREF : PROJECT MANAGER : CRM
 07-22-22/LAL REVISED PER CITY REVIEW COMMENTS DATED 7/13/22

**PRELIMINARY ENGINEERING PLAN FOR
 119TH ST. & IL. RTE. 59 RIGHT TURN LANE
 CITY OF NAPERVILLE PROJECT NO.: 22-1000056**

DRAWING PATH: P:\2022\119TH ST. & IL. RTE. 59\DRAWINGS\PRELIMINARY\PREENG 119TH TURN LN.DWG
 PLOT FILE CREATED: 7/19/2022 BY: LESLIE