


ROLLING MEADOWS DR

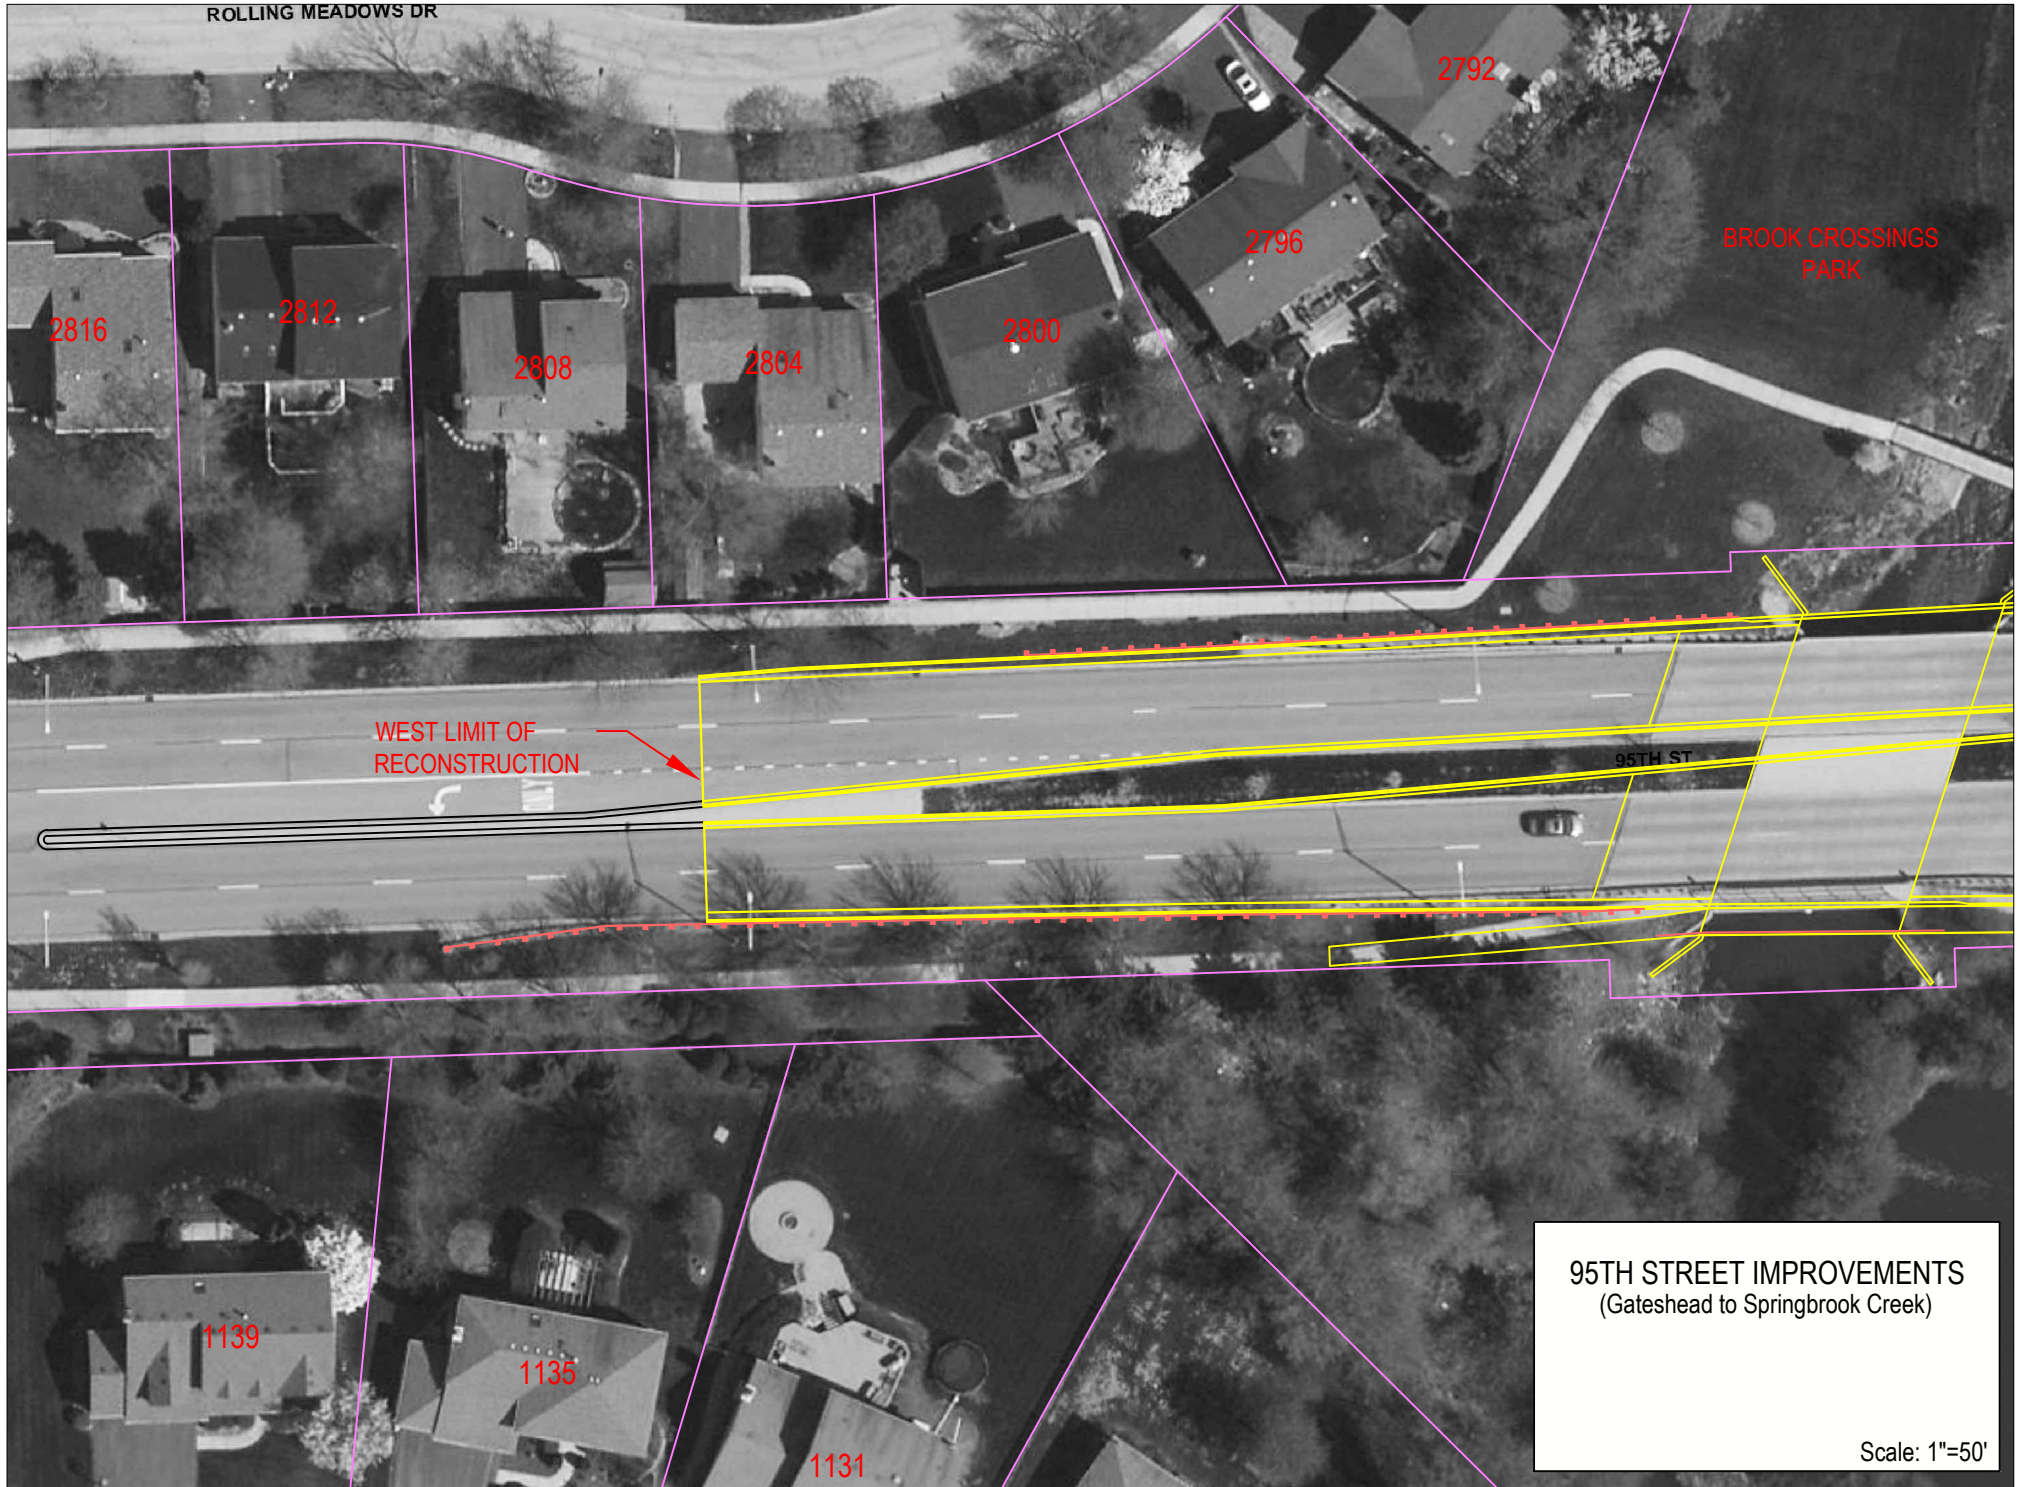

2792

BROOK CROSSINGS  
PARK

2816

2812

2808

2804

2800

2796

WEST LIMIT OF  
RECONSTRUCTION

95TH ST

1139

1135

1131

**95TH STREET IMPROVEMENTS**  
(Gateshead to Springbrook Creek)

Scale: 1"=50'