

LANDSCAPE PLAN

MILL AND BAUER TOWNHOMES

BAUER ROAD (FORMERLY FEY STREET)

HERETOFORE DEDICATED PER DOC. (1926) 213969 & (1940) 414600

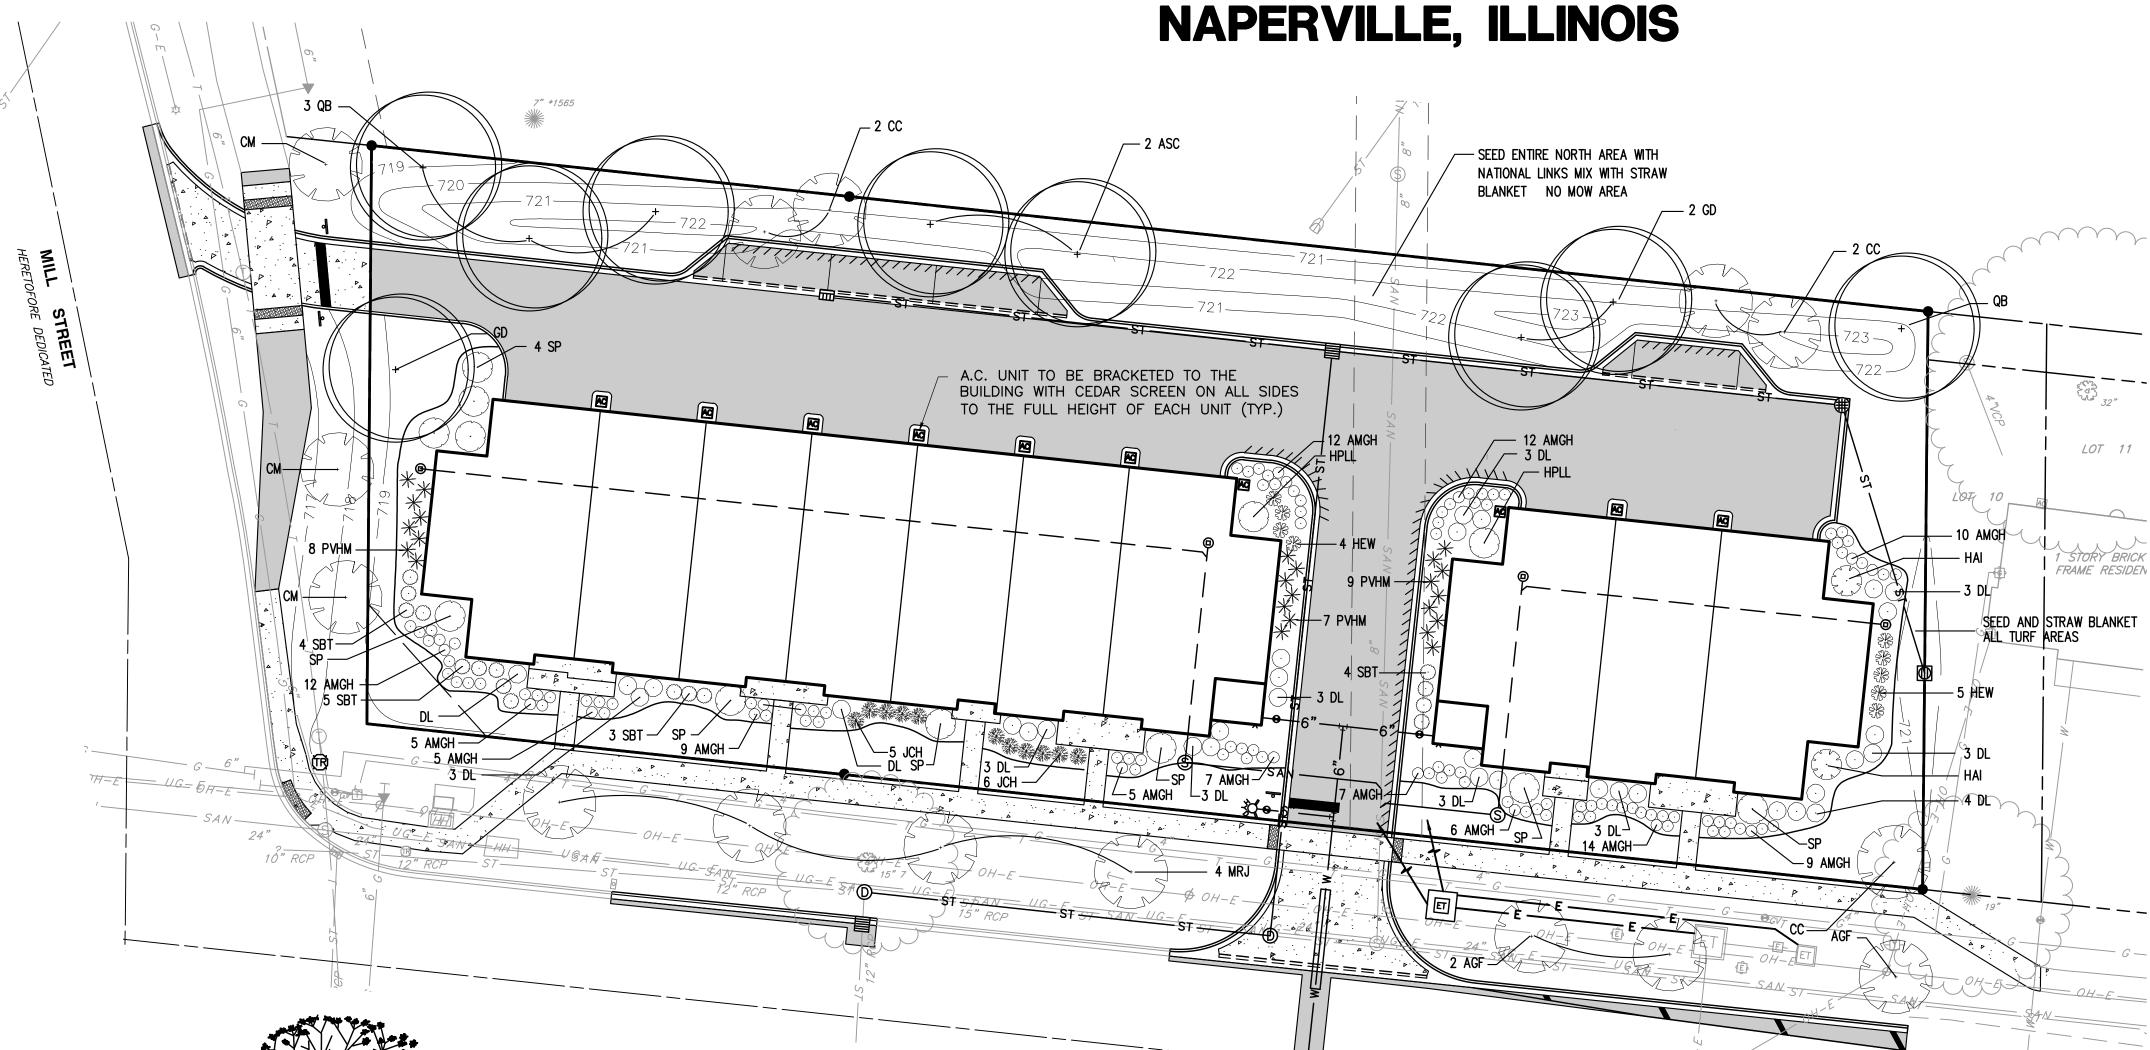


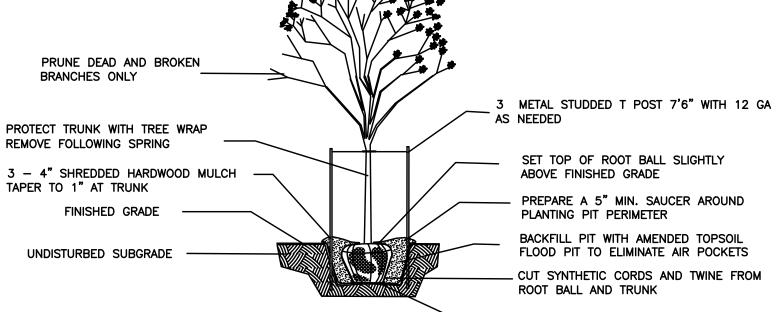

- SET ROOT BALL ON UNDISTURBED SUBGRADE

TREE PLANTING DETAIL

NOT TO SCALE USE ONLY NORTHERN ILLINOIS GROWN NURSERY STOCK

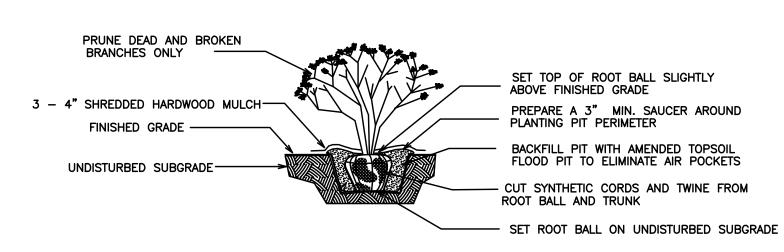

SHRUB PLANTING DETAIL NOT TO SCALE USE ONLY NORTHERN ILLINOIS GROWN NURSERY STOCK

REFERENCE

- EXISTING CONDITIONS ARE BASED UPON FIELD OBSERVATIONS MADE ON OCTOBER 31, 2022 BY CIVIL & ENVIRONMENTAL CONSULTANTS, INC.
- FIELD DATUM: ILLINOIS STATE PLANE NSRS 2011, EAST ZONE- US SURVEY FOOT CITY OF NAPERVILLE DATUM NAVD 88.
- UNDERGROUND UTILITY INFORMATION SHOWN HEREON IS BASED UPON FIELD OBSERVATIONS, ATLAS MAPS PROVIDED BY THE CITY OF NAPERVILLE AND THOSE PUBLIC UTILITY COMPANIES OPERATING UNDER FRANCHISE OR CONTRACT WITH THE CITY OF NAPERVILLE.

PLANT LIST

| KEY | NAME BOTANICAL/COMMON | SIZE | QUANTITY |
|----------|--|-------|-------------|
| AGF | ACER GINNALA 'FLAMR' | 2.5" | 3 |
| | AUTUMN FLAME MAPLE | | |
| ASC | ACER SACCHARUM 'COMMEMORATION' | 2.5" | 2 |
| | COMMEMORATION SUGAR MAPLE | | |
| CC | CERCIS CANADENSIS | 2.5" | 5 |
| | EASTERN RED BUD | _ | _ |
| СМ | CORNUS MAS 'GOLDEN GLORY' GOLDEN GLORY CORNELIANCHERRY DOGWOOD | 2.5" | 3 |
| GD | GYMNOCLADUS DIOICUS | 2.5" | 4 |
| <u> </u> | KENTUCKY COFFEE TREE | 2.5 | |
| MRJ | MALUS RED JEWEL | 2.5" | 4 |
| | RED JEWEL FLOWERING CRAB APPLE | | _ |
| QB | QUERCUS BICOLOR | 2.5" | 4 |
| | SWAMP WHITE OAK | | |
| JCH | JUNIPERUS CHINENSIS 'HUGHES' HUGHES JUNIPER | 5 GAL | 11 |
| AMGH | ARONIA MELANOCARPA 'GROUND HOG' | 2 GAL | 113 |
| | GROUND HOG CHOKEBERRY | | |
| DL | DIERVILLA LONICERA | 5 GAL | 30 |
| | DWF BUSH-HONEYSUCKLE | | |
| HAI | HYDRANGEA ARDORESCENS 'INCREDIBALL' | 5 GAL | 2 |
| | INCREDIBALL HYDRANGEA | | |
| HPLL | HYDRANGEA PANICULATA 'LITTLE LIME' | 3 GAL | 2 |
| | LITTLE LIME HYDRANGEA | | |
| SP | SYRINGA PATULA 'MISS KIM' | 5 GAL | 11 |
| | MISS KIM LILAC | | |
| SB | SPIREA BETULIFOLIA 'TOR' BIRCHLEAF SPIREA | 5 GAL | 13 |
| | | 7 044 | 4.0 |
| HEW | HOSTA EMPRESS WU EMPRESS WU HOSTA | 3 GAL | 10 |
| PAVN | PANICUM VIRGATUM 'HEAVY METAL' | 3 GAL | 24 |
| IVAIA | HEAVY METAL SWITCH GRASS | J GAL | 27 |
| | | | |

GENERAL SEED SPECIFICATIONS

TURF GRASS SEED RATE 250 LBS/ACRE

GREENSKEEPER PRIDE MIXTURE

BLUE MOON KENTUCKY BLUEGRASS FREDOM III KENTUCKY BLUEGRASS EVEREST KENTUCKY BLUEGRASS 20% CREEPING RED FESCUE 20% ACCENT PERENIAL RYEGRASS

NATIONAL LINKS MIX

25% CREEPING RED FESCUE CHEWINGS FESCUE 25% HARD FESCUE 25% SHEEP FESCUE CONSERV FS

> 630-963-8787 TURF FERTILIZATION

4720 YENDER AVE., LISLE, IL

6-24-24 STARTER FERTILIZER RATE: 250 LBS/ACRE

TREE, SHRUB AND PLANT BED FERTILIZER LESCO 14-14-14 POLY PLUS SULFUR COATED LANDSCAPE AND ORNAMENTAL ALL PURPOSE FERTILIZER RATE: 5 POUNDS PER 1000 S.F. PLANT BEDS ONE POUND PER CALIPER INCH FOR



LOCATION MAP

GENERAL NOTES

- ALL PLANT MATERIAL SHALL BE NORTHERN ILLINOIS NURSERY GROWN TO ASSURE CLIMATIC AND SOIL SIMILARITY. ALL MATERIAL SHALL BE BALLED AND BURLAP PER AMERICAN STANDARD FOR NURSERY STOCK BY THE AMERICAN ASSOCIATION OF NURSERYMEN. INC. PERENNIAL AND GROUND COVER SHALL BE CONTAINER GROWN
- ALL BEDS SHALL RECEIVE 3-4" OF FINELY SHREDDED HARDWOOD MULCH. GROUND COVER BEDS SHALL BE TREATED WITH TRFLAN PRE-EMERGENT HERBICIDE, ALL OTHER BEDS SHALL RECEIVE RONSTAR 5g OR SIMILAR PRE-EMERGENT HERBICIDE FOR WEED CONTROL. ALL TREES SHALL RECEIVE 6" OF FINELY SHREDDED HARDWOOD MULCH. ALL LANDSCAPE SPOILS SHALL BE REMOVED FROM THE SITE BY THE CONTRACTOR.
- OWNER SHALL PROVIDE SUFFICIENT WATER FOR THE CONTRACTOR TO MAINTAIN THE PLANT MATERIAL AND SEED AREAS. CONTRACTOR SHALL WATER SEED UNTIL THE TURF HAS BECOME ADEQUATELY ESTABLISHED. CONTRACTOR SHALL WARRANTEE ALL MATERIAL AND LABOR FOR A PERIOD OF ONE YEAR FROM ACCEPTANCE OF ALL WORK. OWNER TO PROVIDE ALL SUPPLEMENTAL WATERING AND PROPER CARE AND MAINTENANCE OF ALL MATERIAL AFTER CONTRACTOR'S INITIAL CARE.
- QUANTITY LISTS ARE SUPPLIED AS A CONVENIENCE. THE CONTRACTOR SHALL VERIFY ALL QUANTITIES ON-SITE. THE CONTRACTOR SHALL VERIFY LOCATION OF ALL UNDERGROUND UTILITIES PRIOR TO DIGGING.
- PLANTING BEDS SHALL BE ELEVATED SLIGHTLY TO INSURE PROPER DRAINAGE. ALL ROOT BALLS OF TREES SHALL BE ELEVATED ABOVE FINISHED GRADE. ALL GRADING SHALL PROVIDE SLOPES WHICH ARE SMOOTH, CONTINUOUS AND HAVE POSITIVE DRAINAGE IN ALL AREAS
- CONTRACTOR SHALL BE RESPONSIBLE FOR PROVIDING TEMPORARY EROSION CONTROL FOR SOIL AREAS DUE TO SLOPE CONDITIONS. CONTRACTOR SHALL MAINTAIN ALL EROSION CONTROL STRUCTURES FENCES, DITCH CHECKS, AND INLET PROTECTORS UNTIL ADEQUATE VEGETATION HAS BEEN ESTABLISHED.
- EXCAVATED MATERIALS IN EXCESS OR THOSE NOT REQUIRED OR UNSUITABLE FOR RE-USE SHALL BE DISPOSED OF OFF SITE AT CONTRACTORS EXPENSE. CONTRACTOR SHALL REMOVE ALL DEBRIS DAILY AND MAINTAIN THE SITE IN A NEAT AND SAFE CONDITION.
- SOIL TESTS SHALL BE MADE TO DETERMINE THE EXACT REQUIREMENTS FOR BOTH SOIL AMENDMENTS AND FERTILIZER. SOIL TESTS SHALL BE CONDUCTED BY A GOVERNMENT LABORATORY OR RECOGNIZED COMMERCIAL LABORATORY. COST OF WHICH SHALL BE BORNE BY THE CONTRACTOR. CONTRACTOR IS RESPONSIBLE FOR MATERIAL COST AND APPLICATION OF TESTING LABORATORY'S RECOMMENDATIONS.
- LANDSCAPE CONTRACTOR SHALL PROVIDE THE OWNER WITH AN EQUIPMENT AND LABOR RATE SCHEDULE. THIS LIST SHALL INCLUDE COST OF TOPSOIL AND LANDSCAPE DEBRIS/SPOILS REMOVAL WITH SQUARE FOOT COST FOR TURF RESTORATION, LANDSCAPE CONTRACTOR SHALL RESTORE ALL TURF AREAS DAMAGED DUE TO CONSTRUCTION ON AND OFF SITE AT THE AGREED RATES TO RESTORE THE EXISTING CONDITIONS,
- LANDSCAPE CONTRACTOR SHALL FOLLOW ALL LOCAL AND MUNICIPAL CODES AND REQUIREMENTS. CONTRACTOR SHALL SECURE ALL REQUIRED PERMITS AS NECESSARY TO COMPLETE THE SCOPE OF
- TREES SHALL BE INSTALLED A MINIMUM OF FIVE (5) FEET HORIZONTALLY FROM SANITARY SEWERS, SANITARY SERVICES, WATER MAINS, WATER SERVICES AND STORM SEWERS. TREES SHALL BE INSTALLED A MINIMUM OF TEN (10) FEET HORIZONTALLY FROM UTILITY STRUCTURES AND APPURTENANCES, INCLUDING BUT NOT LIMITED TO MANHOLES, VALVE VAULTS, VALVE BOXES AND FIRE HYDRANTS. NO TREES, SHRUBS OR OBSTACLES WILL BE ALLOWED 10 FEET IN FRONT OF, 5 FEET ON THE SIDES AND 7 FEET TO THE REAR OF ELECTRICAL TRANSFORMERS. TREES MUST BE PLANTED A MINIMUM OF 5 FEET AWAY FROM UNDERGROUND ELECTRIC SERVICE CONDUCTORS.

CRAIG A HERNAN, ILLINOIS REGISTERED LANDSCAPE ARCHITECT NO. 157-000419 DO HEREBY CERTIFY THE THE PLAN SHOWN HEREON IS A CORRECT REPRESENTATION OF LANDSCAPE IMPROVEMENTS TO THE NOTED PROPERTY.

End, CRAIG A HERNAN IRLA #157-000419 WESTWOOD LANDSCAPE WEST CHICAGO, IL



AD AD 1 <u>7</u> 0 s **~**, ≥ <u>~</u> ⊆ ШОKZ AN BA 180 Μ