
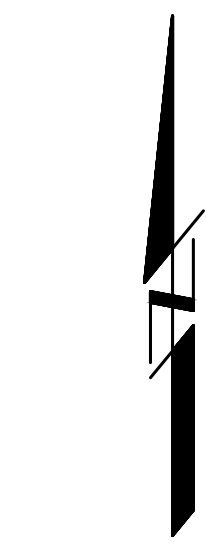


LEGEND

EXISTING	
	STORM SEWER
	OVERHEAD WIRES
	FENCE
	FIRE HYDRANT
	VALVE IN VAULT
	INLET
	MANHOLE WITH CLOSED LID
	MANHOLE WITH OPEN LID
	POWER POLE
	HAND HOLE
	PEDESTAL
	SIGN
	CURB & GUTTER
	SPOT ELEVATION
	CONTOUR
	TREE
	PINE
	SHRUB
	TREE LINE
	CALLOUT FOR SANITARY MANHOLE
	CALLOUT FOR WATER STRUCTURE
	CALLOUT FOR STORM STRUCTURE

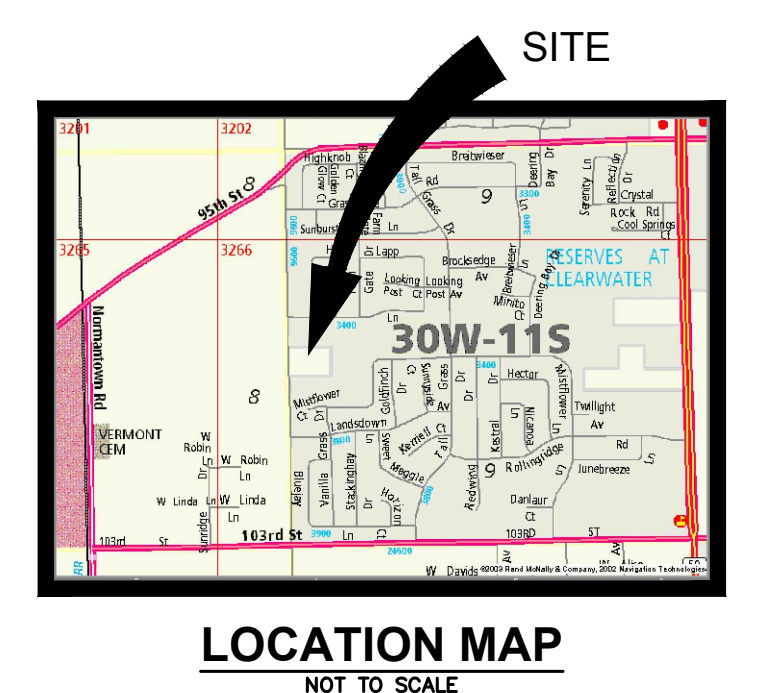

SCALE: 1" = 40'

RIM=682.97
INV=679.77 (24"N)

CONNECT TO EXIST. WATERMAIN

HONEY LOCUST DRIVE

CONNECT TO EXIST. SANITARY MANHOLE

7-28-21	6	PER CITY REVIEW	BY
7-29-21	5	PER CLIENT	
11-20-20	3	PER CITY REVIEW	
8-27-20	2	PER CITY REVIEW	
4-27-20	1	PER CLIENT REVIEW	
DATE	NO.	REVISION	

INTECH CONSULTANTS, INC.
1889 UNIVERSITY LANE, SUITE D
NAPERVILLE, ILLINOIS 60532
PHONE: 630-964-5666

ILLINOIS REGISTRATION NO. 184-001040

ENGINEERS - SURVEYORS

ISLAMIC CENTER OF NAPERVILLE
248TH AVENUE SITE
NAPERVILLE, ILLINOIS

ISLAMIC CENTER OF NAPERVILLE
248TH AVENUE SITE
NAPERVILLE, ILLINOIS

PRELIMINARY ENGINEERING PLAN
PHASE 1

SCALE: 1"=40'
DATE: 3-30-20
DRAWN: BC
DESIGNED: EFS

PROJECT NO: **2011-016B**
SHEET 1 OF 1

MicroCAD Project: 2011-016B-2011-016B-PENG-ENG-PRE-ENG-PEN-PH.1, 7/28/2021 11:19:27 AM, S.P.