


# DOWD RESIDENCE

SCHEME #3

125 N. HUFFMAN STREET  
NAPERVILLE, ILLINOIS

JULY 8, 2019

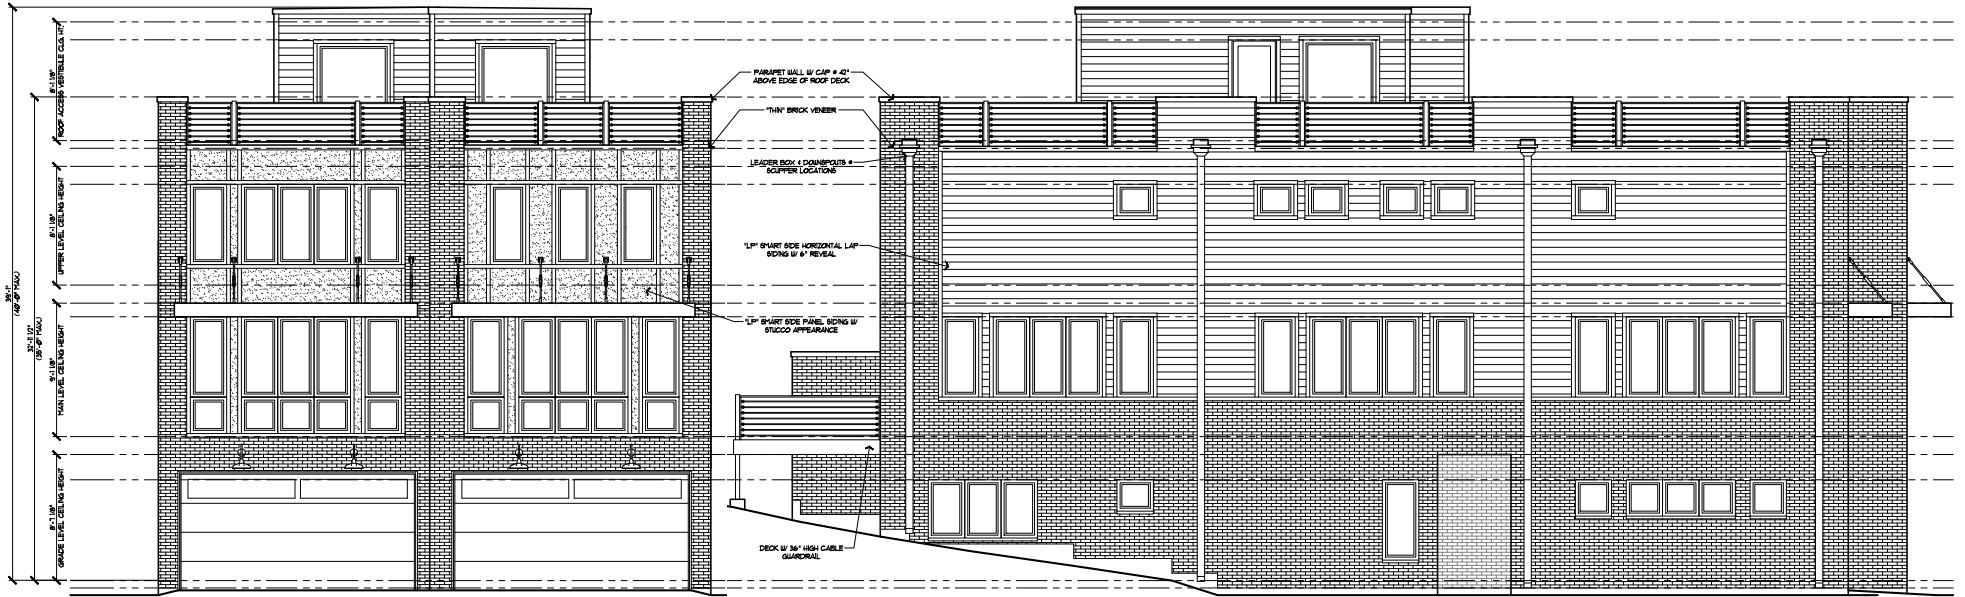

FRONT ELEVATION

SCALE: 1/4"=1'-0"

LEFT SIDE ELEVATION

SCALE: 1/4"=1'-0"




# DOWD RESIDENCE

SCHEME #3

125 N. HUFFMAN STREET  
NAPERVILLE, ILLINOIS


JULY 8, 2019

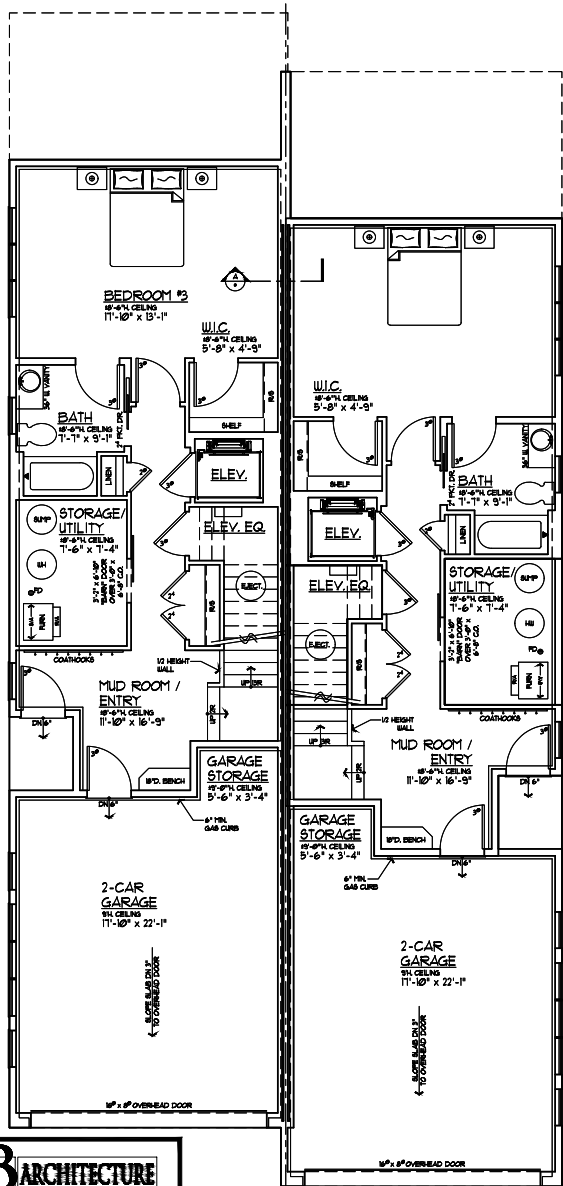

## BASEMENT / GRADE LEVEL

SCALE: 1/4"=1'-0"

675 SQ. FT. FINISHED AREA W/  
61 SQ. FT. UNFINISHED & MECHANICALS  
+ 480 SQ. FT. 2-CAR GARAGE (EACH UNIT)

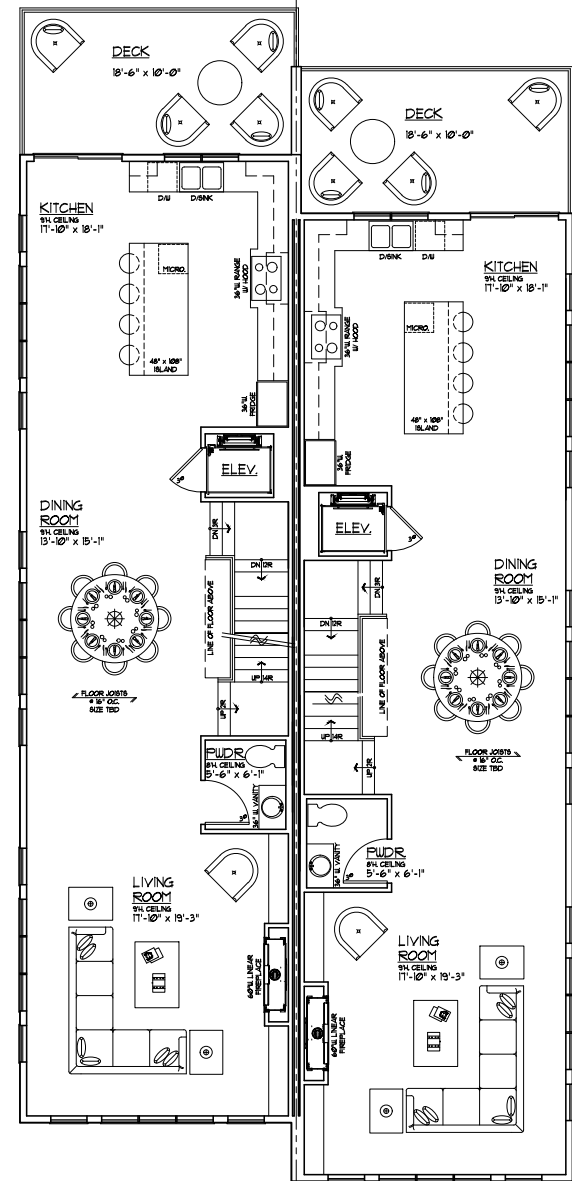

## MAIN LEVEL

SCALE: 1/4"=1'-0"

1271 SQ. FT. FINISHED AREA W/  
188 SQ. FT. OPEN REAR DECK (EACH UNIT)


**JB ARCHITECTURE**  
Architects & Builders  
1320 North Route 59  
Suite 124  
Naperville, Illinois 60563  
630.337.8100

# DOWD RESIDENCE

SCHEME #3

125 N. HUFFMAN STREET  
NAPERVILLE, ILLINOIS


JULY 8, 2019

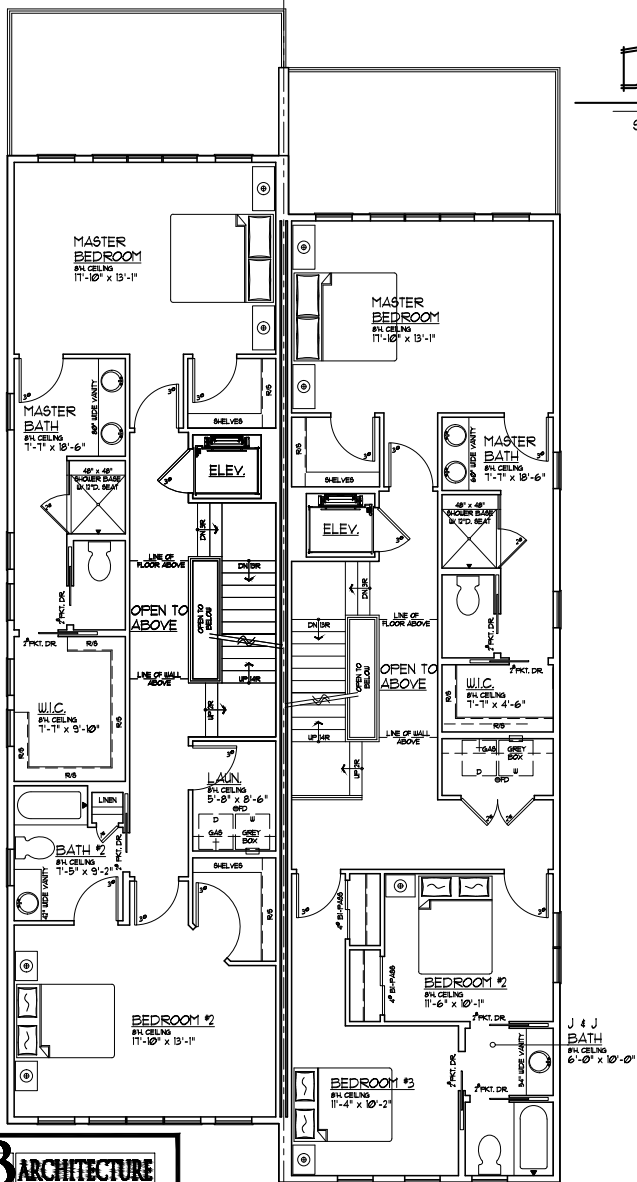

UPPER LEVEL

SCALE: 1/4"=1'-0"

[22] SQ. FT. FINISHED AREA

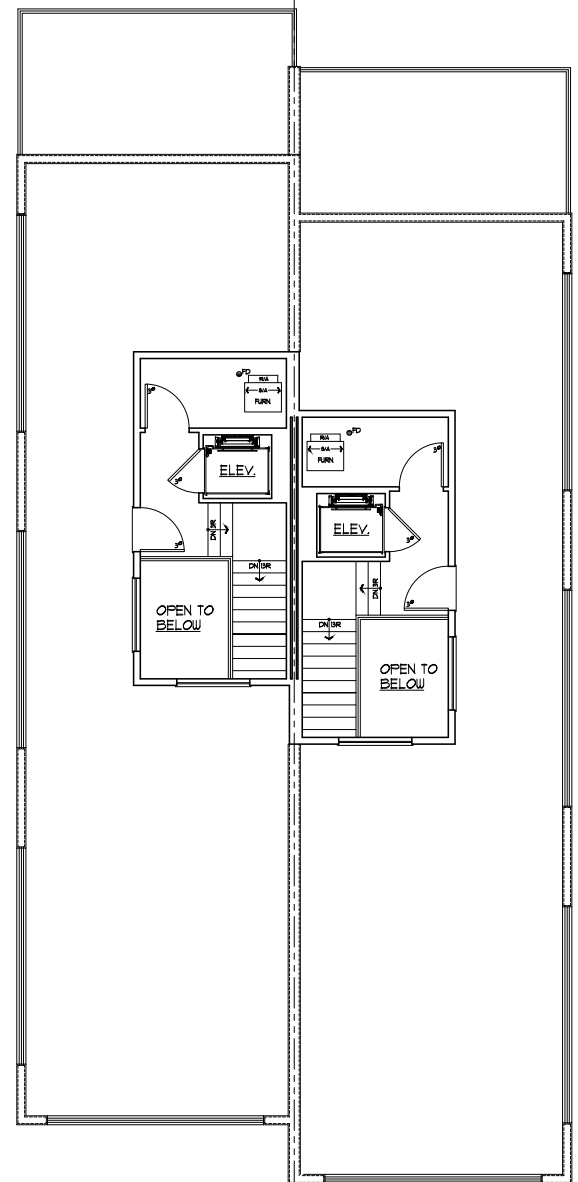

ROOF LEVEL

SCALE: 1/4"=1'-0"

3

