




Proposed Front Elevation/ West Side

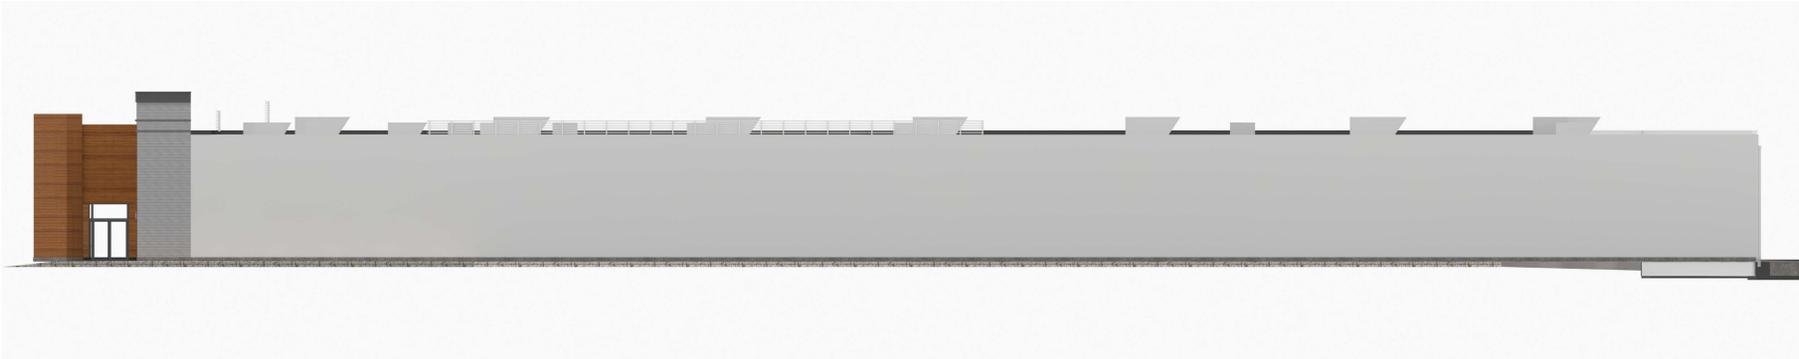

Proposed Side Elevation/ North Side



Proposed Side Elevation/ South Side



Proposed Rear Elevation/ East Side