


LEGEND & ABBREVIATIONS


- UTILITY POLE
- LIGHT POLE
- TRANSFORMER
- UTILITY STRUCTURE
- RAINWATER DRAIN
- SINK
- GAS VALVE
- SEWER VALVE
- △ ELECTRIC METER
- △ GAS METER
- △ FRIE HOOD
- △ AUTO SPRINKLER
- DOWNING WELL
- SLOPED LIGHT
- WELLS
- B/WX
- SIGN
- FLAG POLE
- MANHOLE
- SANITARY SERVICE
- STORM STRUCTURE (CLASS)
- STORM STRUCTURE (SPD)
- DRIVE PILE
- WALK WALK
- FLAND DO SECTION
- WATER LINE
- GAS LINE
- ELECTRIC LINE
- OVERHEAD WIRE
- STW- STORM SEWER
- SAN- SANITARY SEWER
- CHAIN LINK FENCE
- STORAGE FENCE
- DRIVE WALK
- CONCRETE SURFACE
- P.C. POINT OF COMMENCMENT
- P.O.B. POINT OF BEGINNING
- SETBACK
- RESTRICTIONS
- HATCHING/SHADING
- S.L. SQUARE FOOT
- RECORD BEARING/DISTANCE
- TOP OF FOUNDATION
- FINISHED FLOOR
- TOP OF PIPE
- BRUSH REMAIN LINE
- PUBLIC UTILITY EASEMENT
- DRAINAGE EASEMENT
- JAIL LENGTH
- RADIUS LENGTH
- CHORD LENGTH
- CHORD BEARING
- CONTIGUOUS METAL PIPE

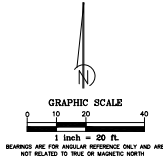

PLAT OF SURVEY

RECORD DESCRIPTION

LOT 1 IN NAPERVILLE AREA HUMANE SOCIETY SUBDIVISION, BEING A SUBDIVISION OF PART OF THE SOUTHWEST QUARTER OF SECTION 4, TOWNSHIP 38 NORTH, RANGE 9, EAST OF THE THIRD PRINCIPAL MERIDIAN, IN CLUJKE COUNTY, ILLINOIS.

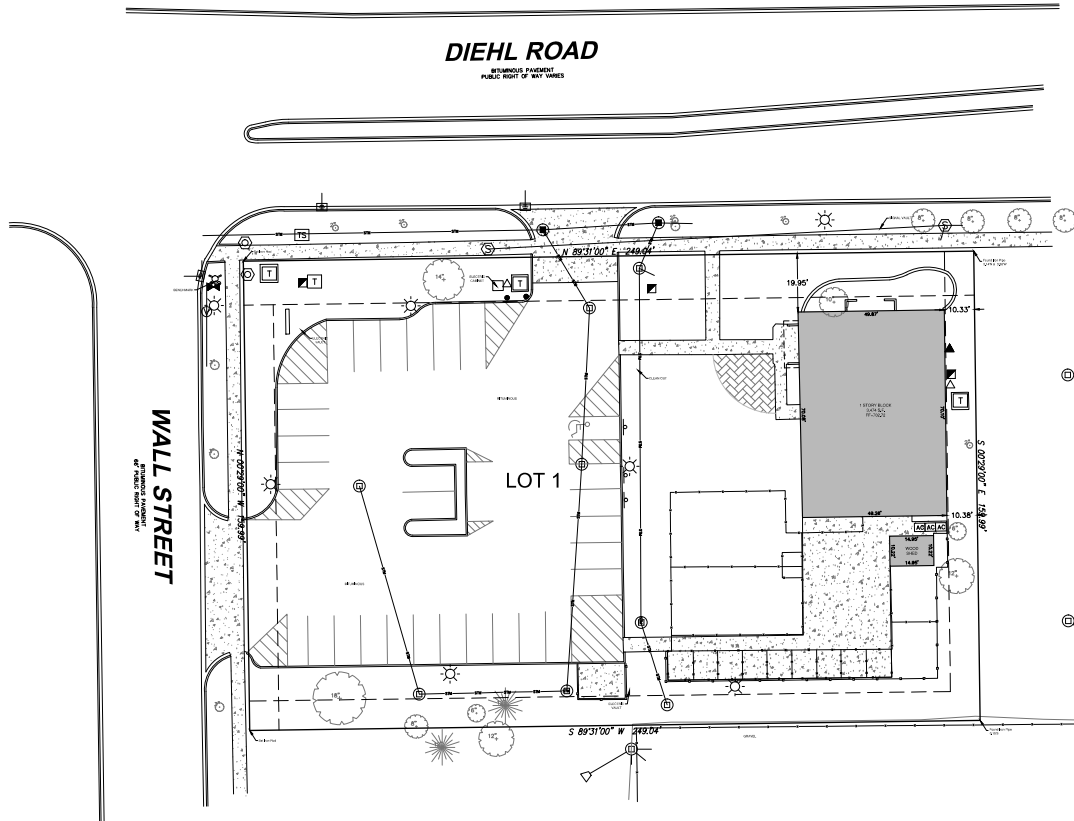

LAND AREA:
39,843.91 SF OR 0.91 ACRES±

James L. Harpole
James L. Harpole
Illinois Professional Land Surveyor No. 3190
In the State of Illinois, Expires 11-30-2020
THE PROFESSIONAL LEGAL OPINION IS GIVEN TO THE CLIENT.
LEADS MINIMUM STANDARDS FOR A BOUNDARY SURVEY.

STATE OF ILLINOIS
JAMES L. HARPOLE
035-0190
SHOREWOOD, ILL.
PROFESSIONAL LAND SURVEYOR

JLH LAND SURVEYING INC.
Illinois Professional Design Firm No. 04.007.020
910 Geneva Street, Shorewood, Illinois 60404
815.229.4000 www.jlhlsvy.com



ADVANTAGE CONSULTING ENGINEERS
ILLINOIS PROFESSIONAL ENGINEER LICENSE NO. 021200001
ADVANTAGE CONSULTING ENGINEERS
100 WALL STREET
NAPERVILLE, IL 60563

PREPARED FOR NAPERVILLE HUMANE SOCIETY
150 WALL STREET
NAPERVILLE, IL 60563

--	--

PLAT OF SURVEY
1820 WALL STREET
NAPERVILLE, ILLINOIS

PROJ. NO.: JLH
DRAWN BY: JLH
CHECKED BY: JLH
DATE: 08/21/19
SCALE: 1"=20'

SHEET
1 of 1

19-052-22