

4" EXPOSURE VINYL SIDING /
TRIM OVER FRAMED DORMER

ASPHALT SHINGLES

ALUMINUM FASCIA, SOFFIT
GUTTERS AND FRIEZE

FOUR OVER ONE DOUBLE
HUNG WOOD WINDOWS
WITH LIMESTONE SILL

BRICK VENEER

ASPHALT SHINGLES

ALUMINUM FASCIA, SOFFIT
GUTTERS AND WRAPPED BEAM

BRICK PIERS

PRAIRIE STYLE FRONT DOOR

BRICK GUARDRAIL WITH
LIMESTONE CAP


CONCRETE PORCH FLOOR

STEEL HANDRAIL ON
CONCRETE STAIRCASE

29'-7"

12
7

12
7

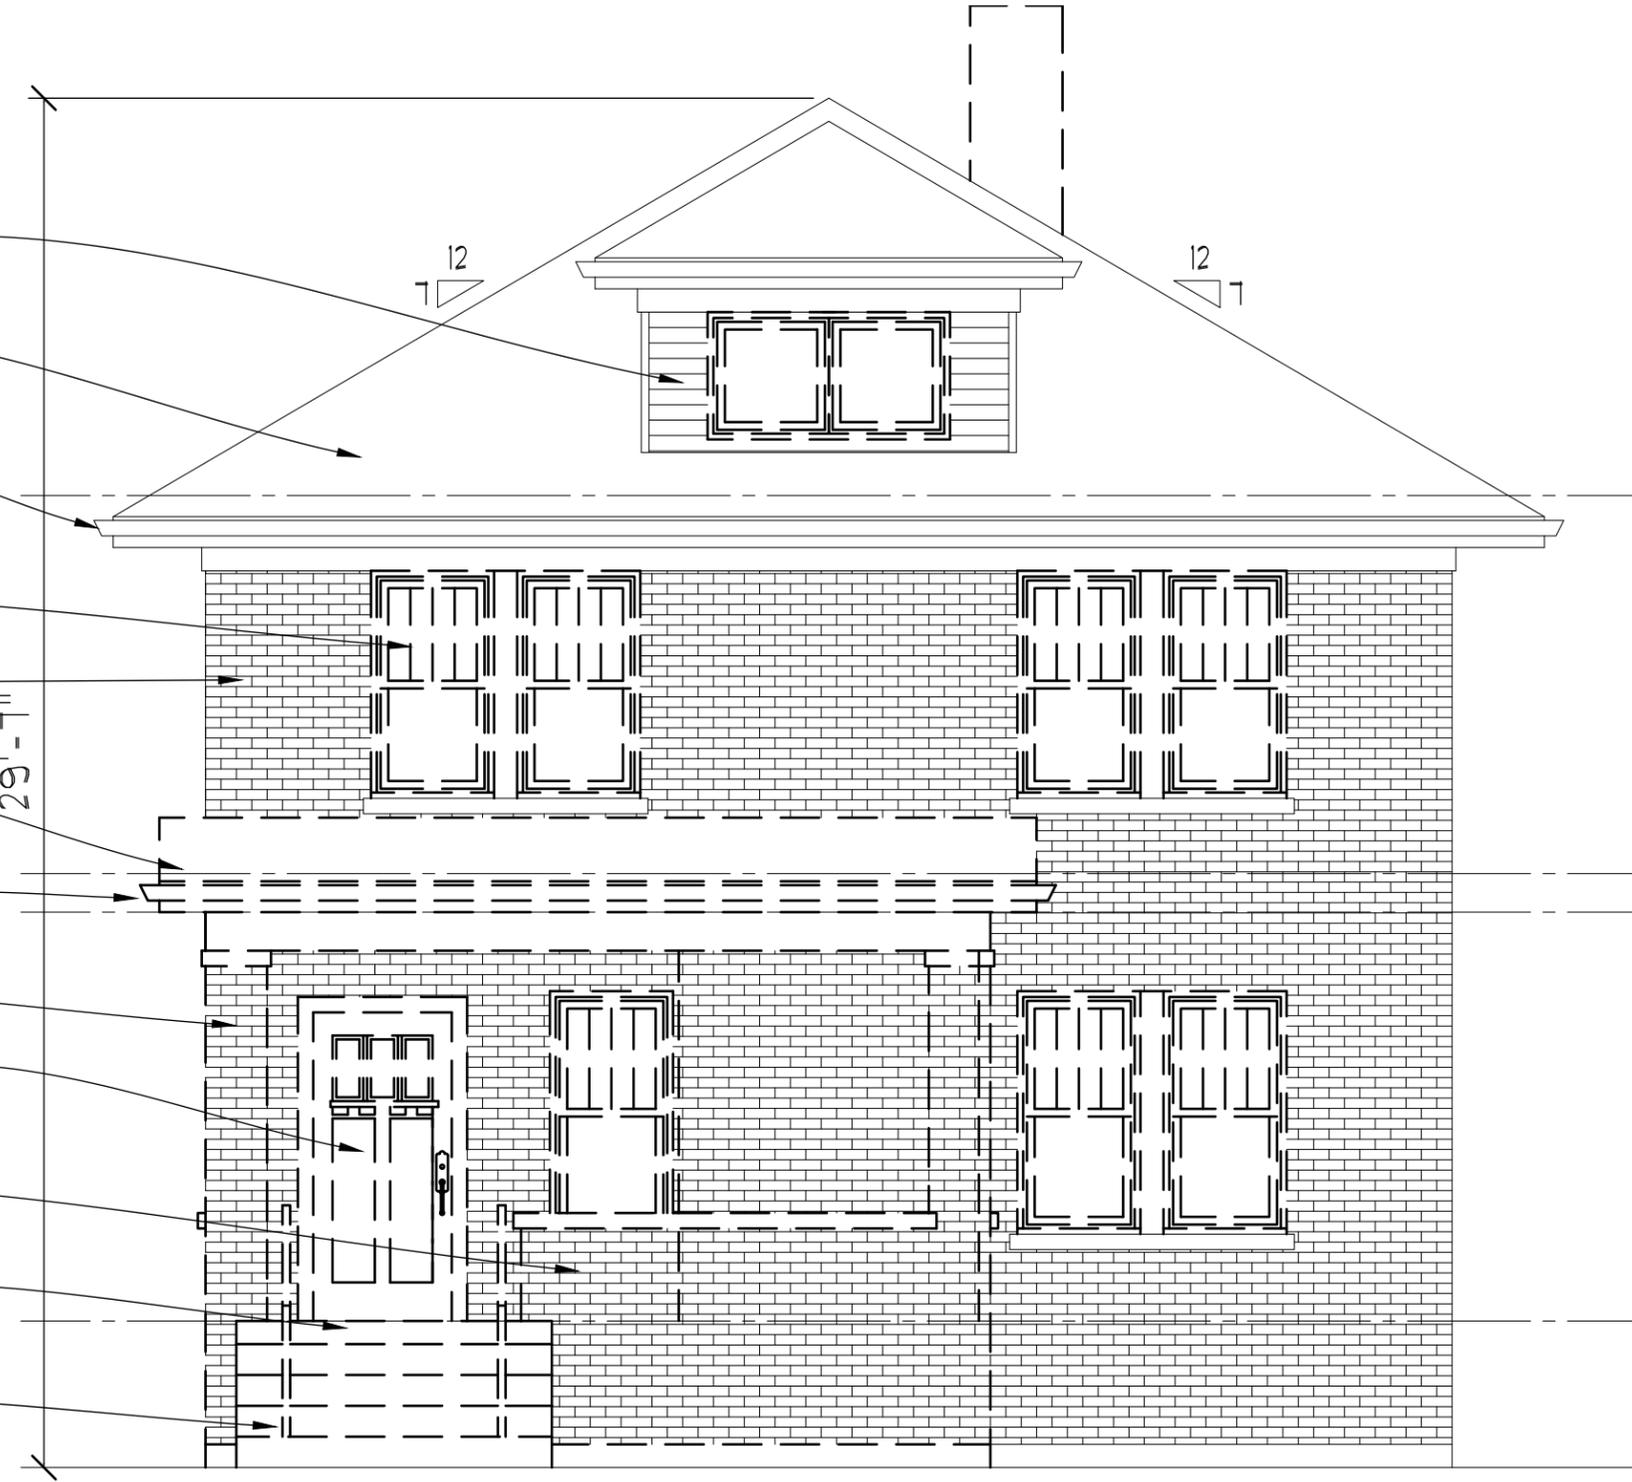

Patni House

143 N. WRIGHT STREET - NAPERVILLE
EXISTING / DEMOLITION (DASHED LINES) EASTERN ELEVATION

THOMAS J RYAN JR - ARCHITECT

PAINTED CEDAR SIDING (4" EXP.)
TRIM OVER FRAMED DORMER

FOUR-LITE ATTIC WINDOWS
(SEE WINDOW NOTE BELOW)

PROP. DORMER TO MATCH FRONT

ASPHALT SHINGLES

PAINTED CEDAR FASCIA,
SOFFIT AND FRIEZE

FOUR OVER ONE WOOD -
ALUMINUM CLAD WINDOWS
TO MATCH DETAILS
OF EXISTING WINDOWS

BRICK VENEER

STANDING SEAM METAL ROOFING

PAINTED CEDAR FASCIA,
SOFFIT AND BEAM

BRICK PIERS & PORCH BASE

COLONIAL REVIVAL DOOR
WITH SIDELITES AND TRANSOM

BRICK GUARDRAIL WITH
LIMESTONE CAP

CONCRETE PORCH FLOOR

STEEL HANDRAIL OVER
CONCRETE STAIRCASE

29'-7"

12
7

12
7

1.5
12

ADDITION TO MATCH ALL
DETAILS & MATERIALS
OF ORIGINAL HOUSE

DOWNSPOUTS TO UNDERGROUND
PROPOSED COVERED PORCH

EXISTING

EXISTING

PROPOSED

Patni House

143 N. WRIGHT STREET - NAPERVILLE

PROPOSED EASTERN ELEVATION

THOMAS J RYAN JR - ARCHITECT