


PRELIMINARY PLANNED UNIT DEVELOPMENT PLAT

FOR NAPERVILLE POLO CLUB

NAPERVILLE, IL

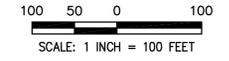

PREPARED FOR:
D.R. HORTON, INC.-MIDWEST,
A CALIFORNIA CORPORATION
750 E. BUNKER COURT, SUITE 500
VERNON HILLS, IL 60061
(847) 362-9100

PREPARED BY:
CEMCON, Ltd.
Consulting Engineers, Land Surveyors & Planners
2280 White Oak Circle, Suite 100
Aurora, Illinois 60502-9675
PH: 630.862.2100 FAX: 630.862.2199
E-Mail: cadd@cemcon.com Website: www.cemcon.com

DISC NO.: 637014 FILE NAME: PROVR
DRAWN BY: LAL FLD. BK. / PG. NO.: BK./PG.
COMPLETION DATE: 03-26-18 JOB NO.: 637.014
XREF : TOPO PROJECT MANAGER : KTS
REV: 06-04-18/KMS PER CITY COMMENT REVIEW LETTER DATED 05-31-18
REV: 07-06-18/KMS PER CITY COMMENT REVIEW LETTER DATED 06-21-18
REV: 08-14-18/JCC PER CITY COMMENT REVIEW LETTER DATED 08-07-18
REV: 09-28-18/HAG PER REVISED LAND PLAN
REV: 10-03-18/HAG PER CITY REVIEW DATED 10-01-2018
REV: 10-17-18/HAG PER CITY REVIEW DATED 10-16-2018
REV: 12-07-18/HAG PER NEW LAND PLAN-REMOVED APARTMENT PARCEL
REV: 01-04-19/HAG PER NEW LAND PLAN AND CITY REVIEW
REV: 01-24-19/HAG PER CITY REVIEW LETTER DATED 01-18-19
REV: 02-13-19/HAG PER CITY REVIEW LETTER DATED 02-11-19
REV: 10-25-19/HAG PER CITY CLIENT REQUEST
REV: 11-21-19/HAL PER CITY REVIEW DATED 11-14-19
NAPERVILLE POLO CLUB
CITY PROJECT NUMBER 18 • 18-1000022


LOT DIMENSIONS & AREAS ARE APPROXIMATIONS & WILL VARY AT TIME OF FINAL PLATTING.

DRAWING PATH: P:\EST014\KWD\DWG\DRAWINGS\PRELIMINARY\PRELIM\DWG
PLOT FILE CREATED: 11/22/2018 BY: HEATHER LAE

PRELIMINARY PLANNED UNIT DEVELOPMENT PLAT
FOR
NAPERVILLE POLO CLUB



100 50 0 100
 SCALE: 1 INCH = 100 FEET

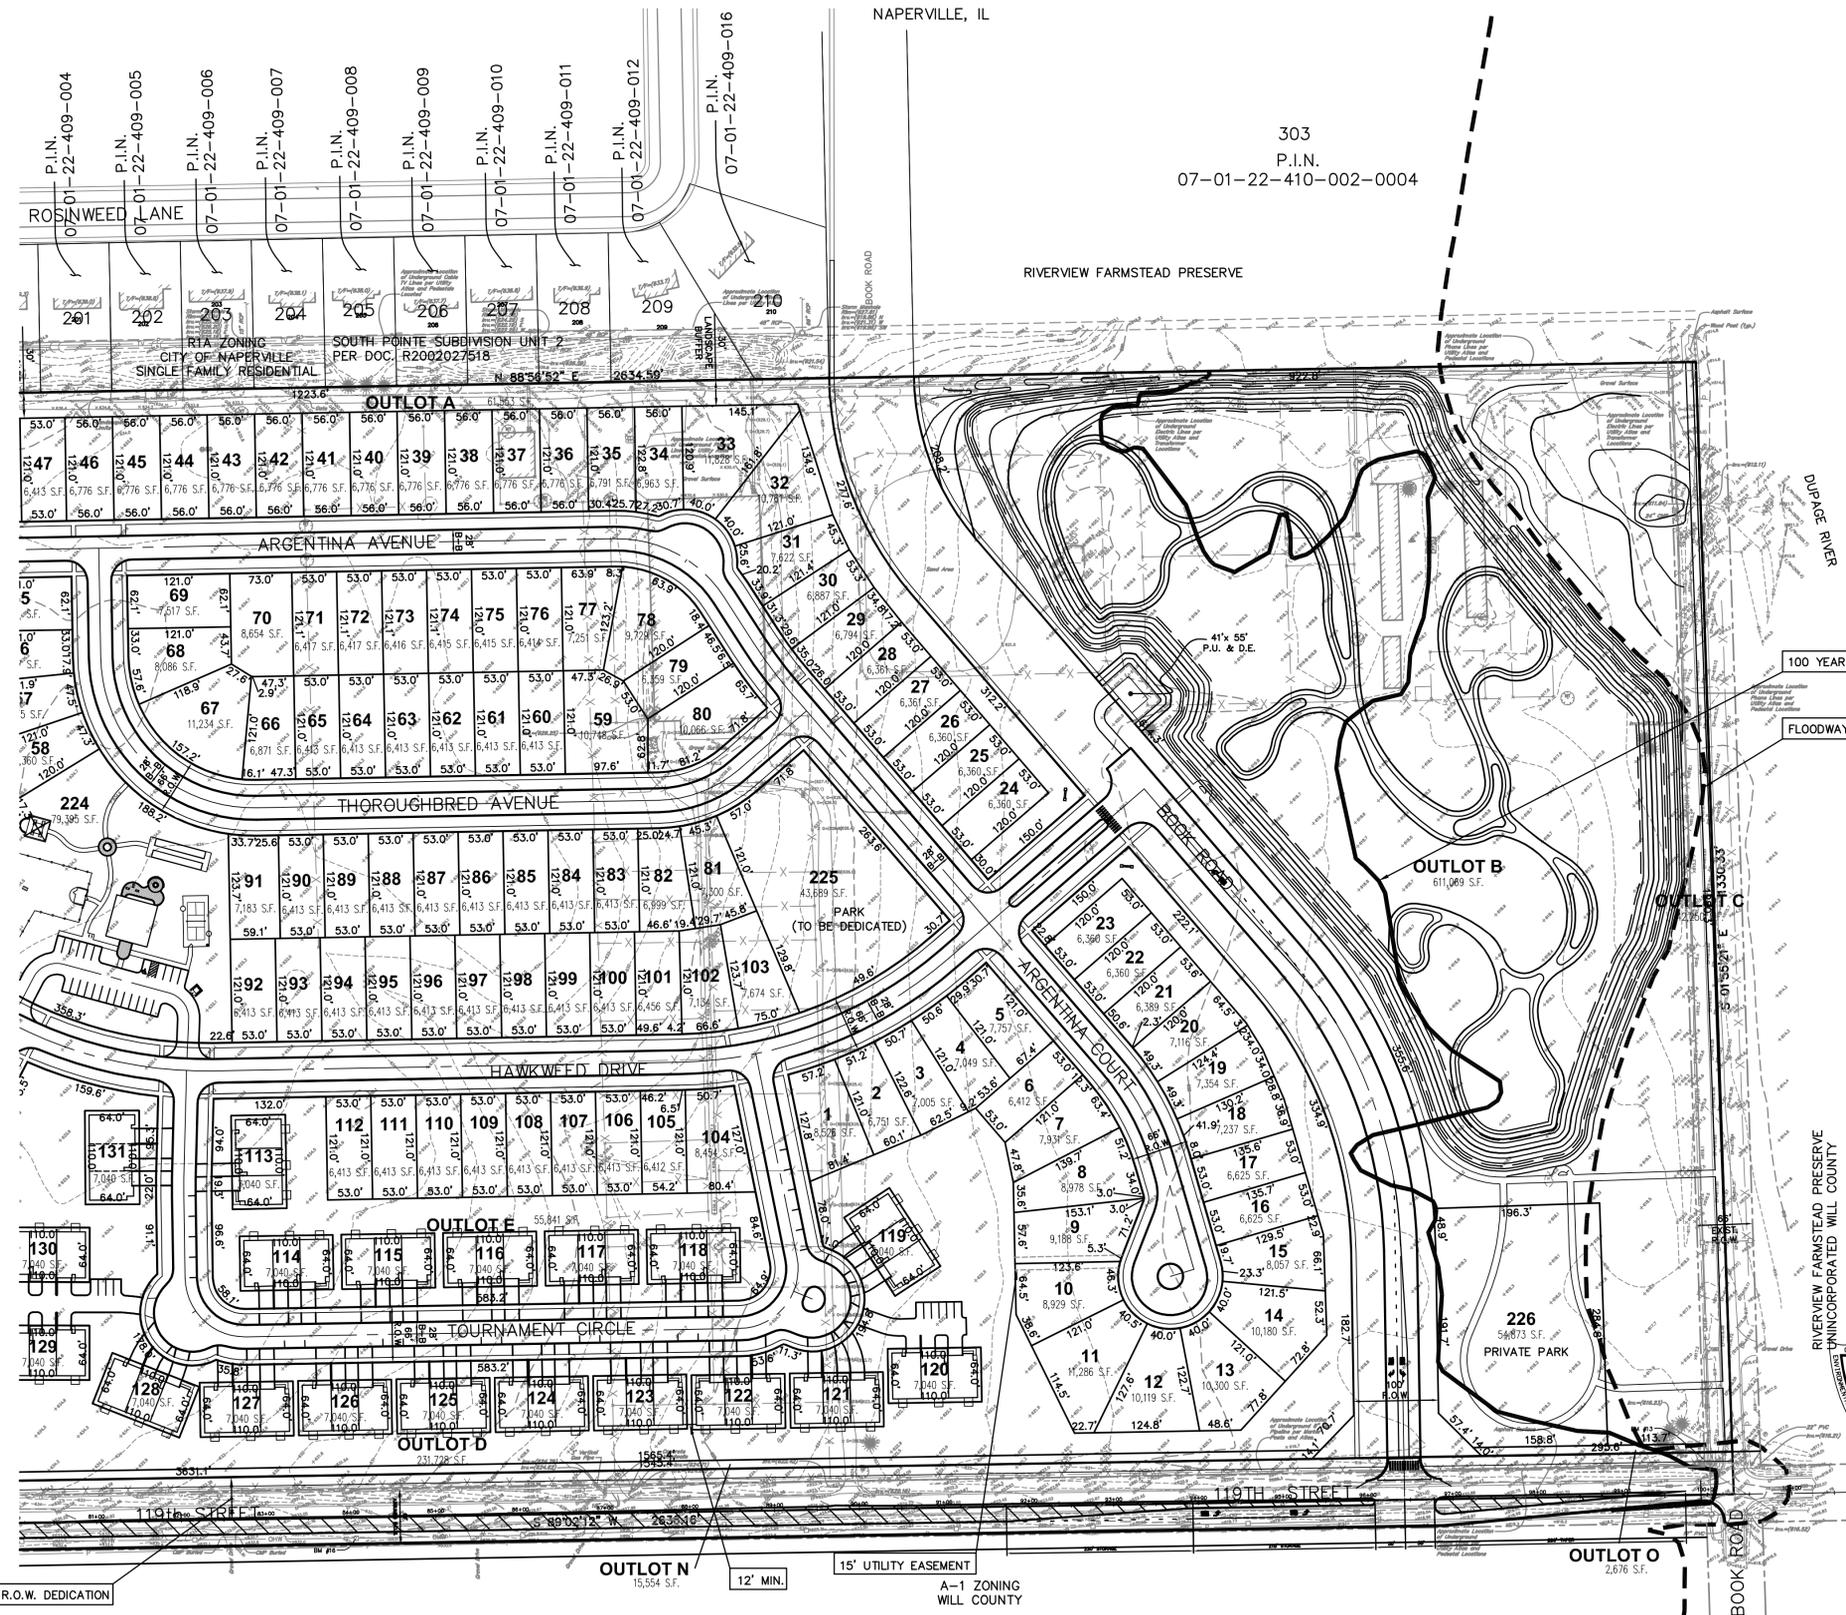

PREPARED FOR:
 D.R. HORTON, INC.—MIDWEST,
 A CALIFORNIA CORPORATION
 750 E. BUNKER COURT, SUITE 500
 VERNON HILLS, IL 60061
 (847) 362-9100

PREPARED BY:
CEMCON, Ltd.

Consulting Engineers, Land Surveyors & Planners
 2280 White Oak Circle, Suite 100
 Aurora, Illinois 60502-9675
 PH: 630.862.2100 FAX: 630.862.2199
 E-Mail: cadd@cemcon.com Website: www.cemcon.com

DISC NO.: 637014 FILE NAME: PEOVR
 DRAWN BY: LAL FLD. BK. / PG. NO.: BK./PG.
 COMPLETION DATE: 03-26-18 JOB NO.: 637.014
 XREF : TOPO PROJECT MANAGER : KTS
 REV: 06-04-18/KMS PER CITY COMMENT REVIEW LETTER DATED 05-31-18
 REV: 07-06-18/KMS PER CITY COMMENT REVIEW LETTER DATED 06-21-18
 REV: 08-14-18/JCC PER CITY COMMENT REVIEW LETTER DATED 08-07-18
 REV: 09-28-18/HAG PER REVISED LAND PLAN
 REV: 10-03-18/HAG PER CITY REVIEW DATED 10-01-2018
 REV: 10-17-18/HAG PER CITY REVIEW DATED 10-16-2018
 REV: 12-07-18/HAG PER NEW LAND PLAN-REMOVED APARTMENT PARCEL
 REV: 01-04-19/HAG PER NEW LAND PLAN AND CITY REVIEW
 REV: 01-24-19/HAG PER CITY REVIEW LETTER DATED 01-18-19
 REV: 02-13-19/HAG PER CITY REVIEW LETTER DATED 02-11-19
 REV: 10-25-19/HAG PER CITY CLIENT REQUEST
 REV: 11-21-19/HAL PER CITY REVIEW DATED 11-14-19
NAPERVILLE POLO CLUB
CITY PROJECT NUMBER 18 • 18-1000022

LOT DIMENSIONS & AREAS ARE APPROXIMATIONS & WILL VARY AT TIME OF FINAL PLATTING.

DRAWING PATH: P:\EST014\UNINCORPORATED\UNINCORPORATED\PRELIMINARY\PEOVR.DWG
 PLOT FILE CREATED: 11/22/2018 BY: HEATHER LAKE

UNINCORPORATED
 WILL COUNTY
 P.I.N.
 07-01-27-200-004-0004

A-1 ZONING
 WILL COUNTY
 RIVERVIEW FARMSTEAD PRESERVE