



APPLICATION FOR OUTDOOR SEATING PERMIT

Restaurant Name:	Le Chocolat du Bouchard, LLC
Restaurant Liquor License Class and License Number:	Class "B" License # 22-00019214; Acct# 0015779
Address of the Outdoor Seating:	129 S. Washington Str., Naperville, IL 60540
Applicant for Permit:	Cathy Bouchard
Phone: 630-989-1900	E-Mail: cathy@lechocolatdubouchard.com

Renewal: (Site plan is required only if there are revisions)

SITE PLAN: Your plan must indicate the following items:

- Layout/ location of all Tables, Chairs, Service Equipment, and Lighting in reference to existing building
- Show all aisles – must be 48" wide
- Show emergency access and egress (Gates or Aisles)
- Picture/Drawing and specifications for the fence/barrier (minimum height of three (3) feet)

The City will inspect the Outdoor Seating Area as soon as it is set up per the Plan above. The following items will be checked in the field:

- Aisle widths & Egresses
- Fence/Barrier height and location
- Obstructions to pedestrians or sight obstructions for vehicles
- Any electrical/ plumbing work servicing the outdoor seating area

Submitted by:

Cathy J. Bouchard

Date:

5/29/22

CATHY J. BOUCHARD


Print name


Submit your completed Application, Fee, Site Plan, and Specifications to:
The City of Naperville, City Clerk's office, 400 S. Eagle Street, Naperville, IL 60540


LE CHOCOLAT 2022

OUTDOOR SEATING PROPOSAL

(Would like same exact layout as last year)
- Please see attached photos -

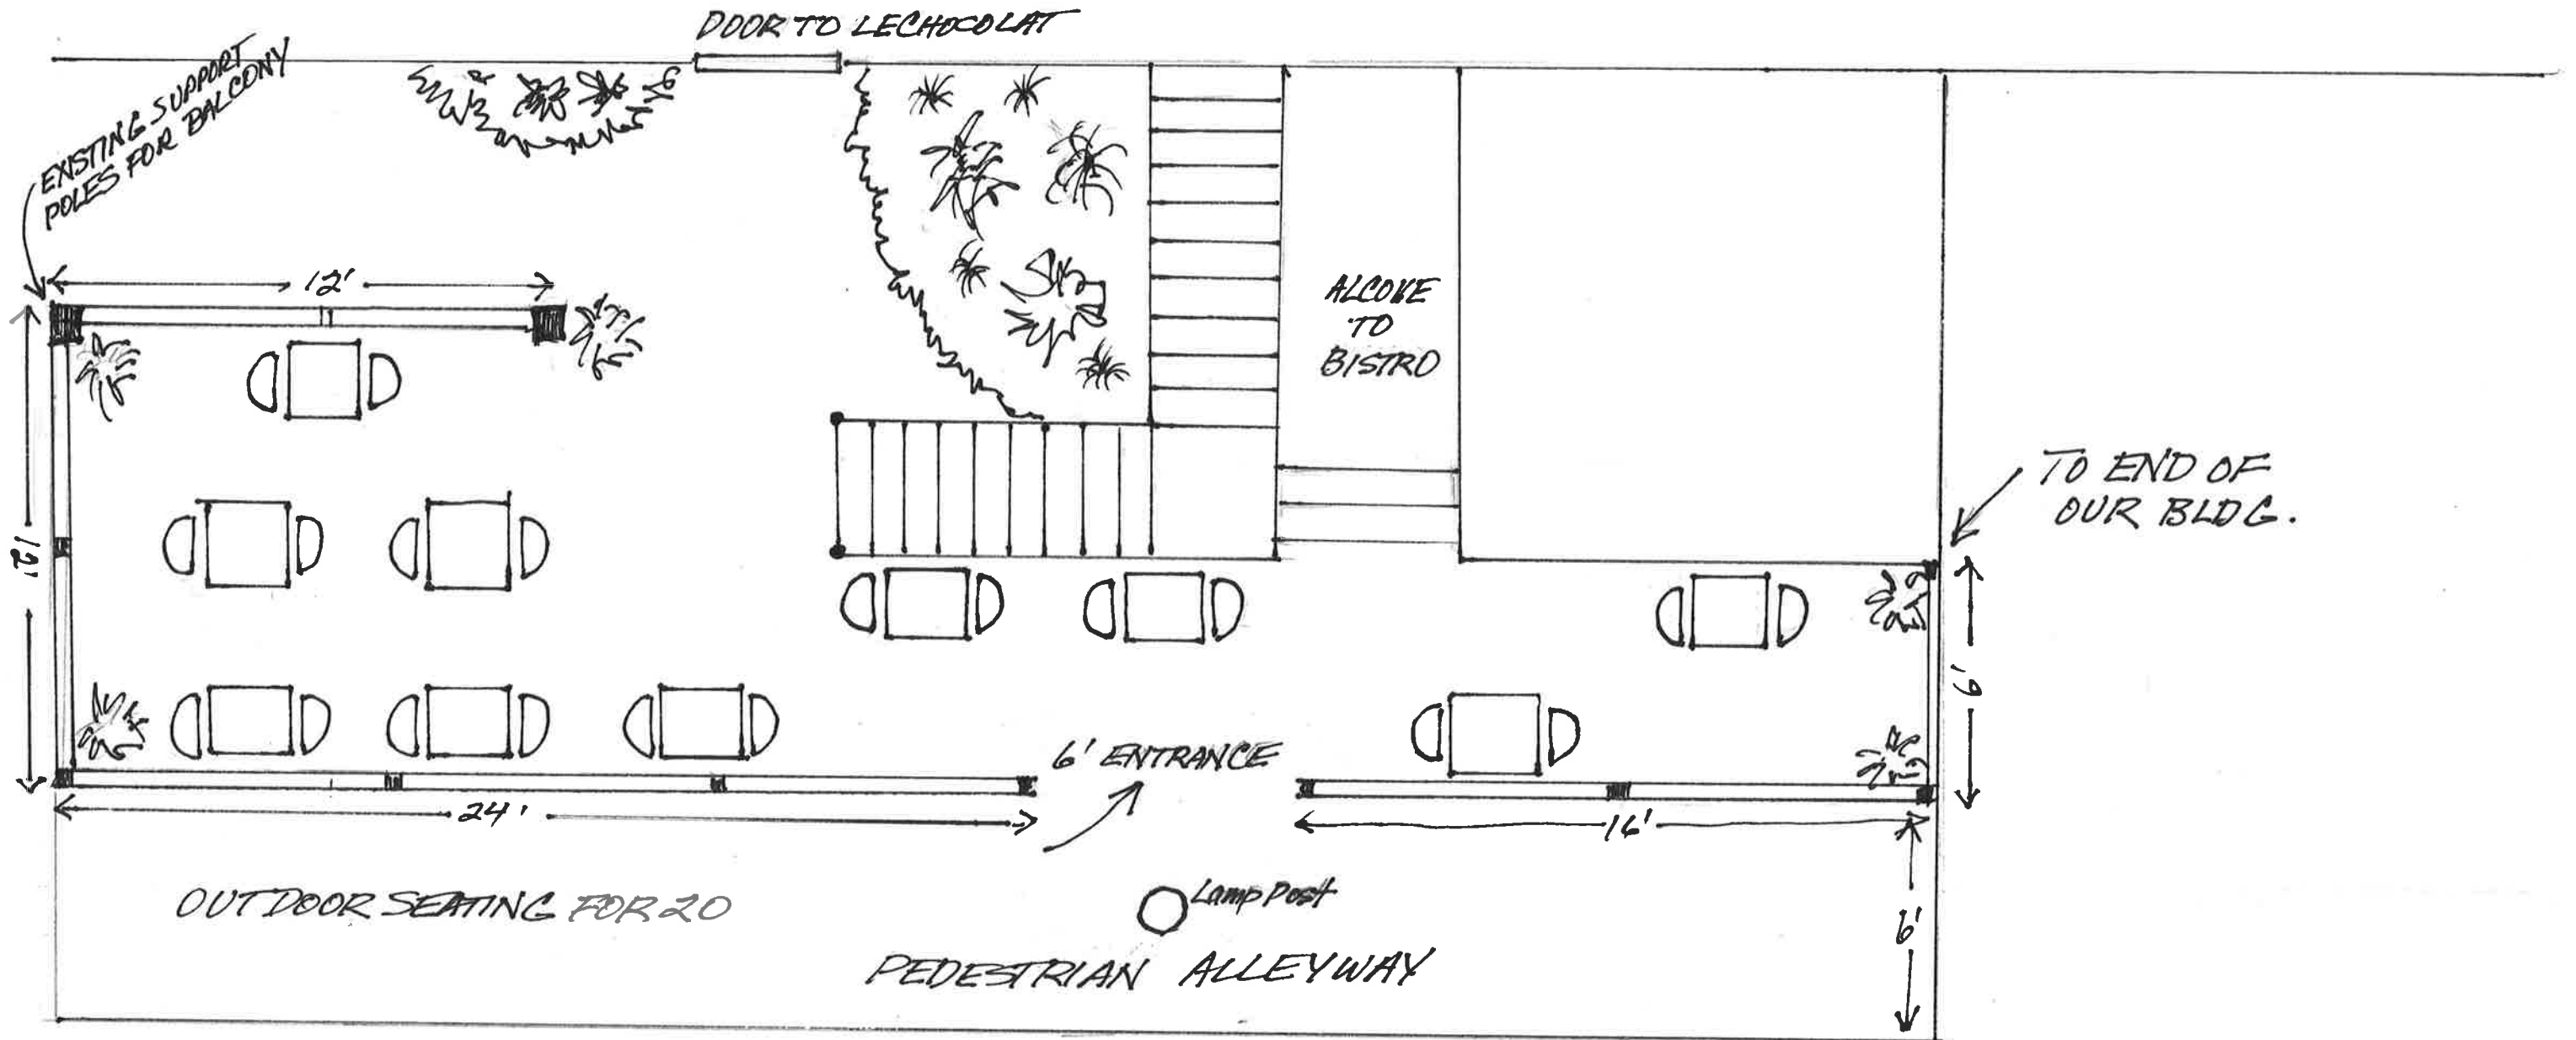

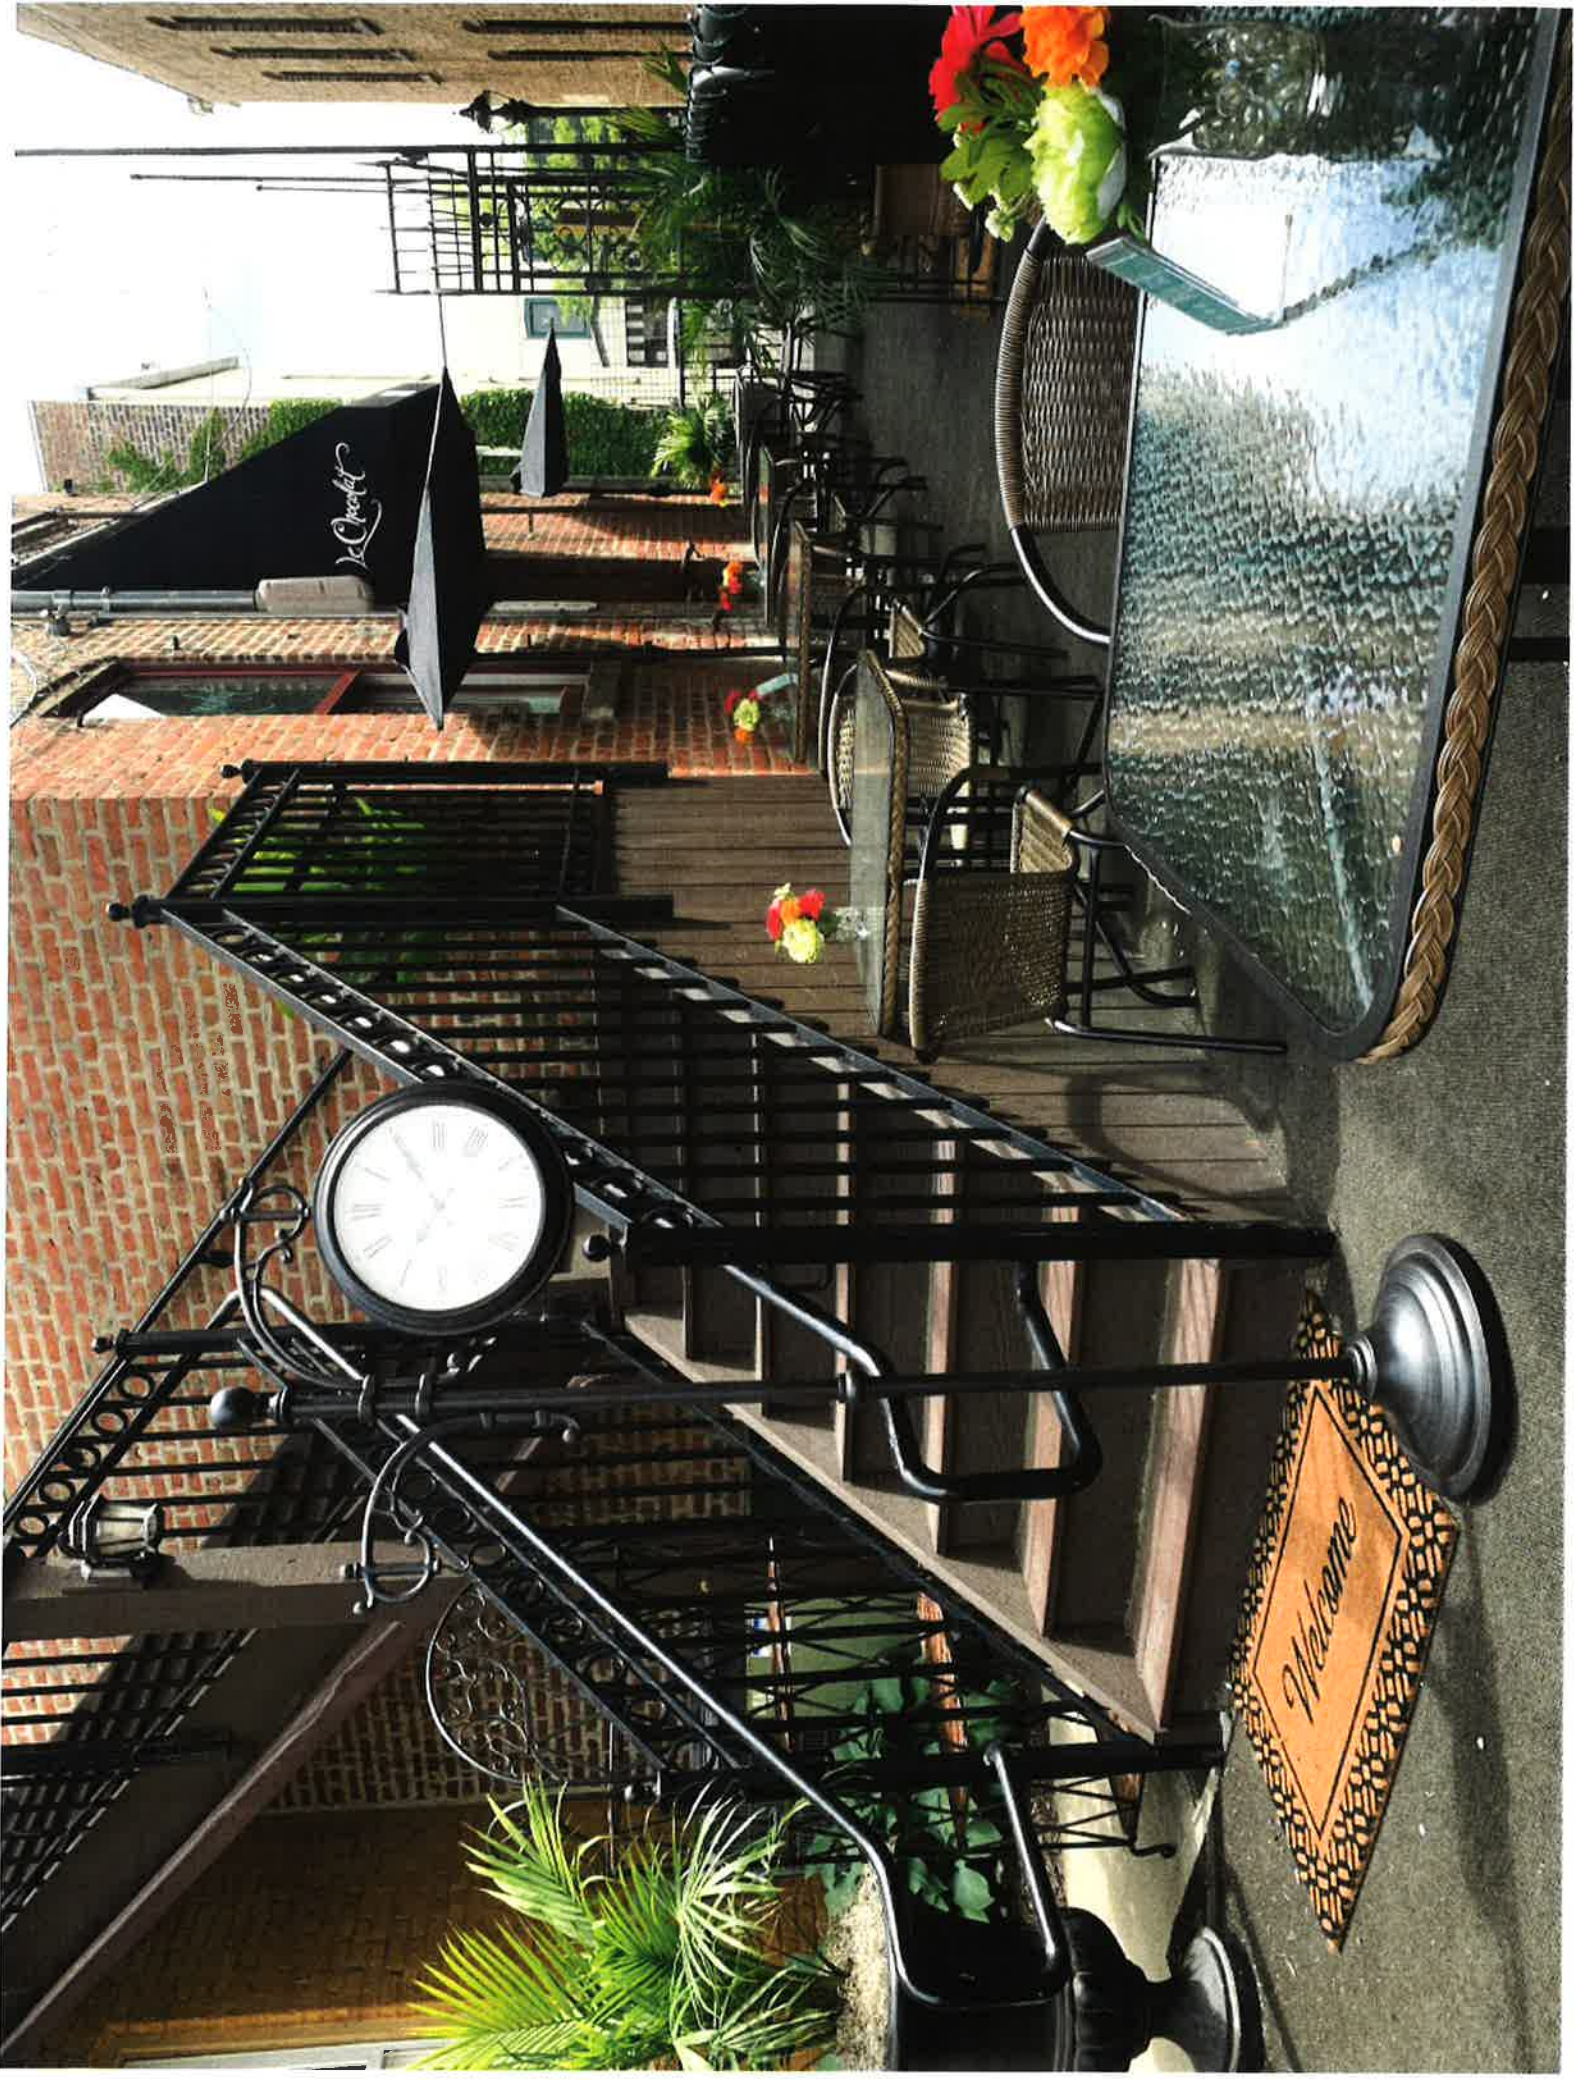

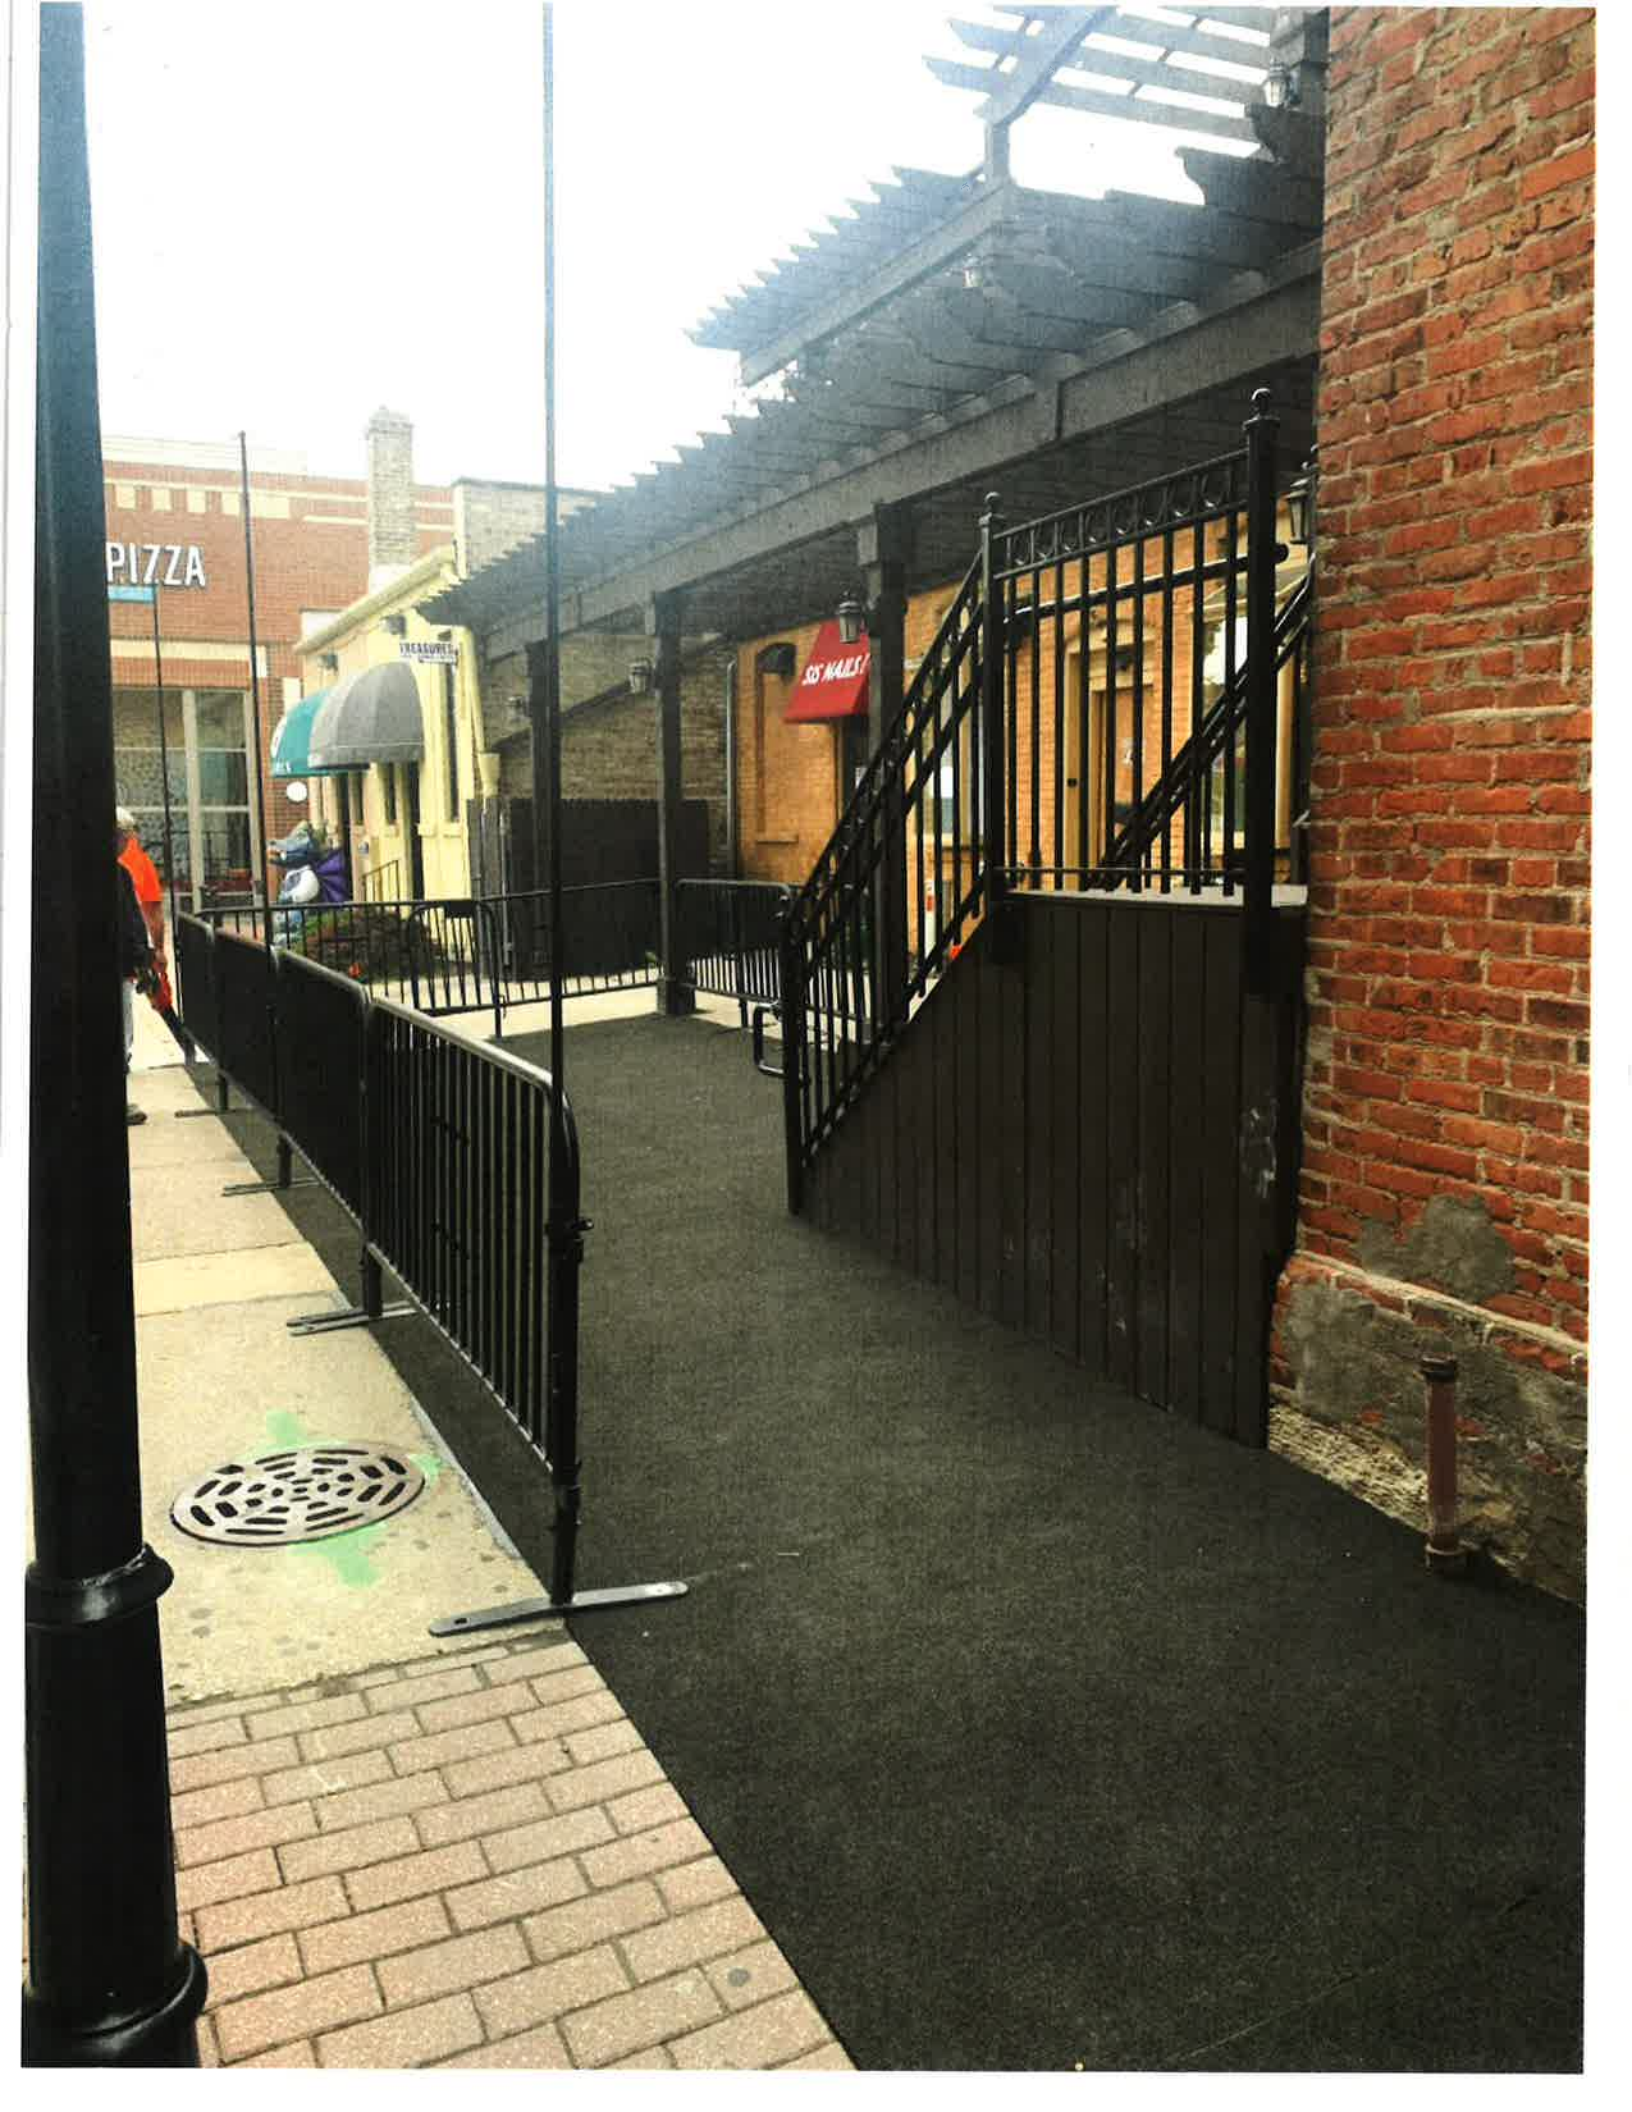

Le Chocolat

LOV

