



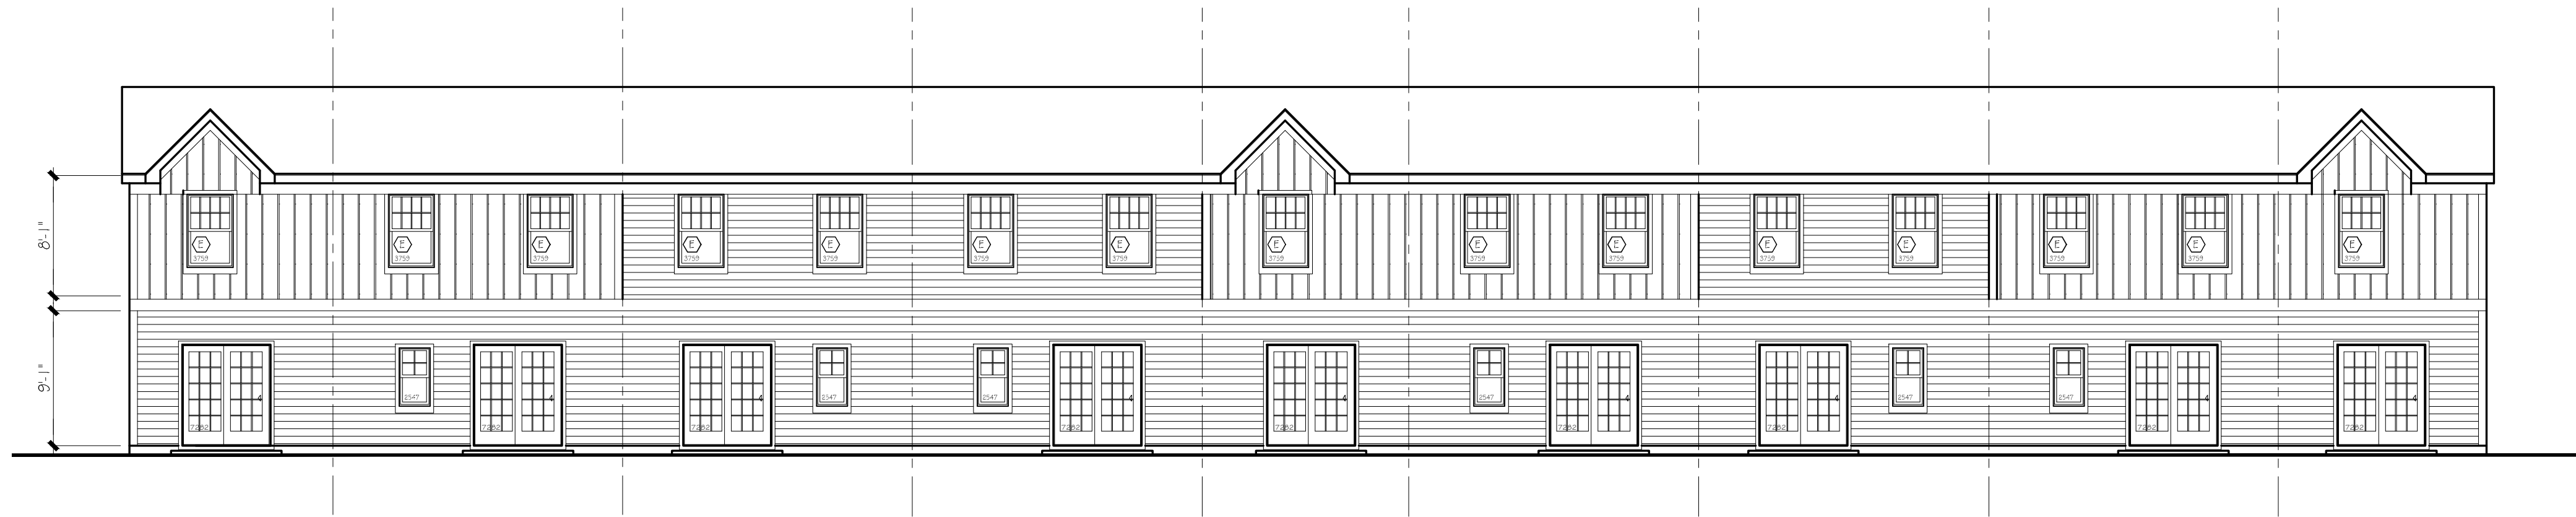


PROPOSED SOUTH BUILDING REAR ELEVATION
SCALE: 1/4" = 1'-0"

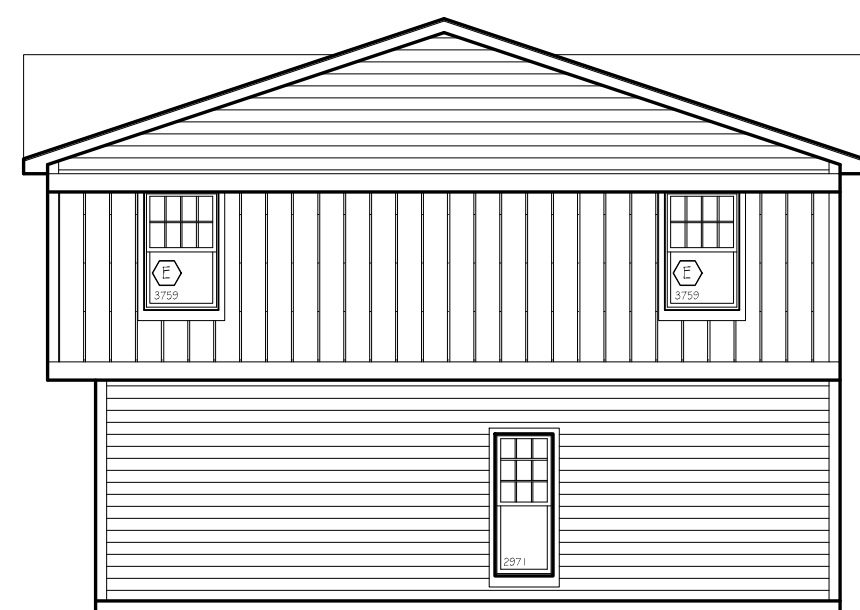


PROPOSED SOUTH BUILDING RIGHT ELEVATION
SCALE: 1/4" = 1'-0"




PROPOSED SOUTH BUILDING LEFT ELEVATION
SCALE: 1/4" = 1'-0"

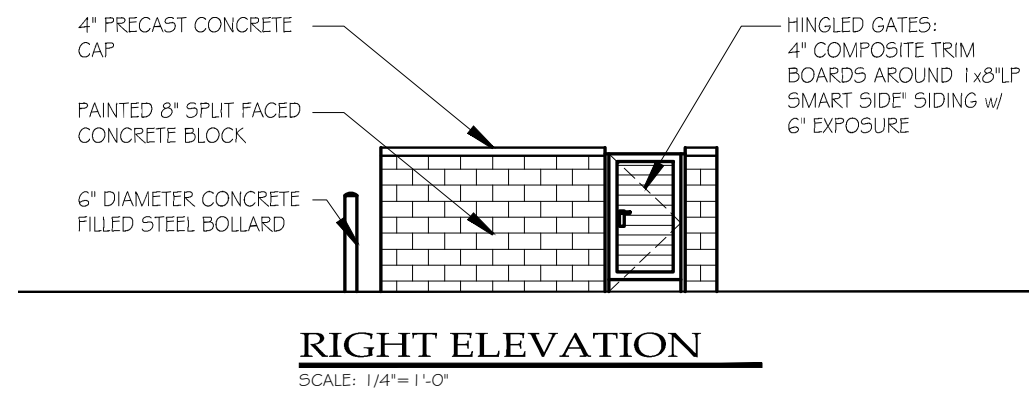


RIGHT ELEVATION
SCALE: 1/4" = 1'-0"

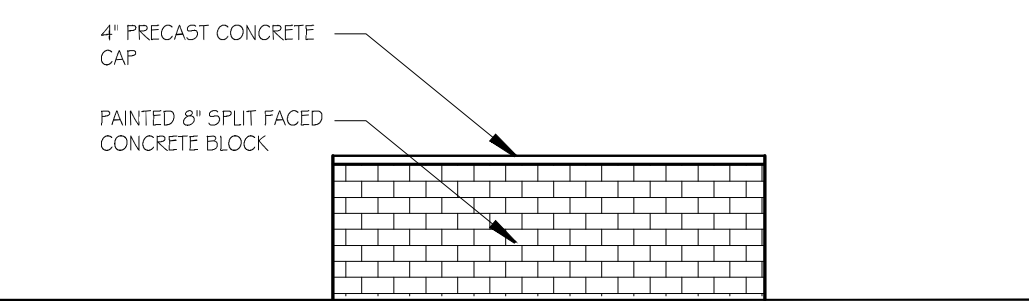


REAR ELEVATION
SCALE: 1/4" = 1'-0"

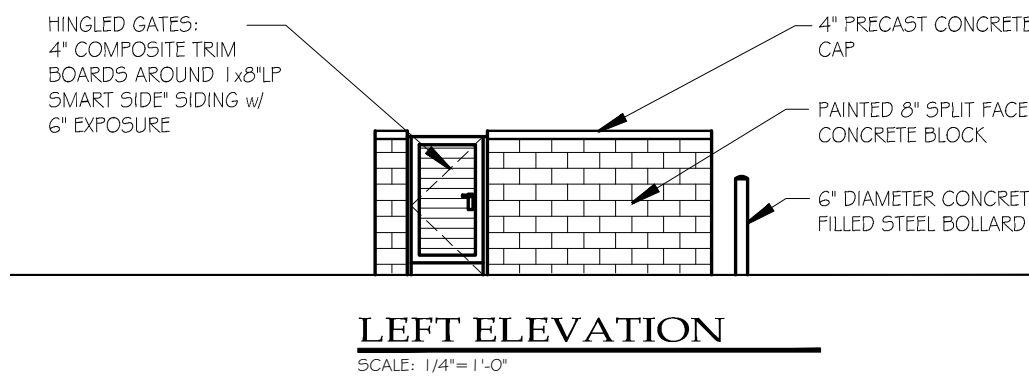


LEFT ELEVATION
SCALE: 1/4" = 1'-0"

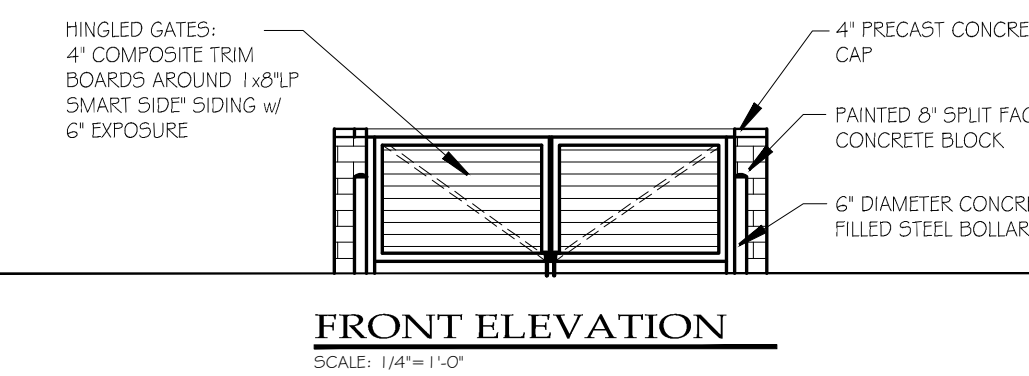

FRONT ELEVATION
SCALE: 1/4" = 1'-0"

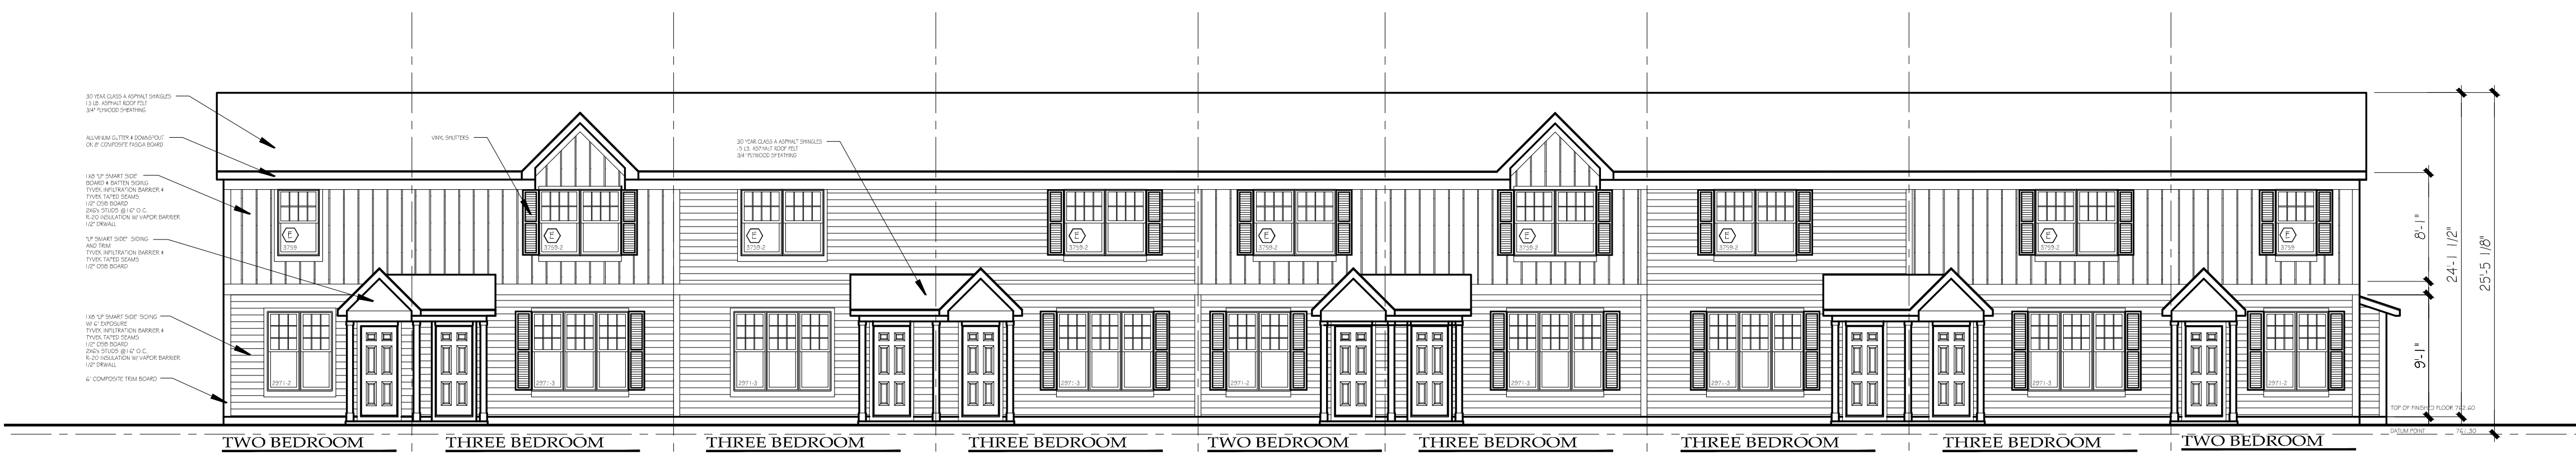

PROPOSED SOUTH BUILDING FRONT ELEVATION
SCALE: 1/4" = 1'-0"

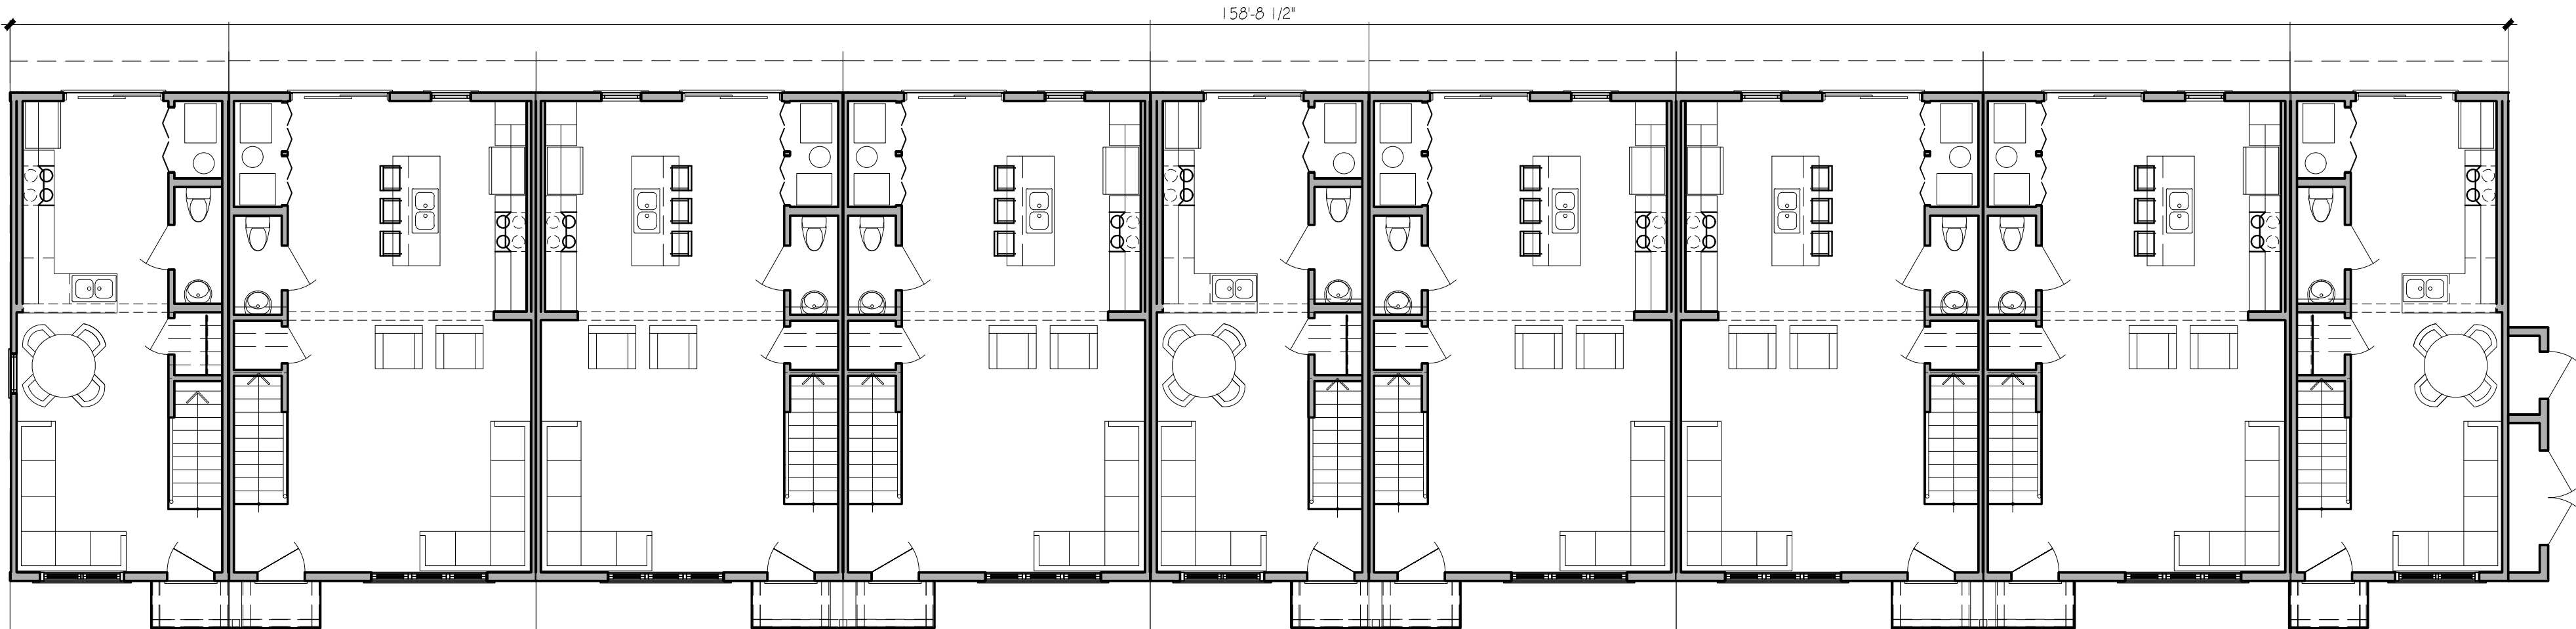

SOUTH BUILDING FRONT ELEVATION
SCALE: 1/4" = 1'-0"



SOUTH BUILDING- FRONT ELEVATION



SOUTH BUILDING - REAR ELEVATION





NORTH BUILDING- FRONT ELEVATION



NORTH BUILDING- REAR ELEVATION



