


1 WEST ELEVATION
N.T.S.

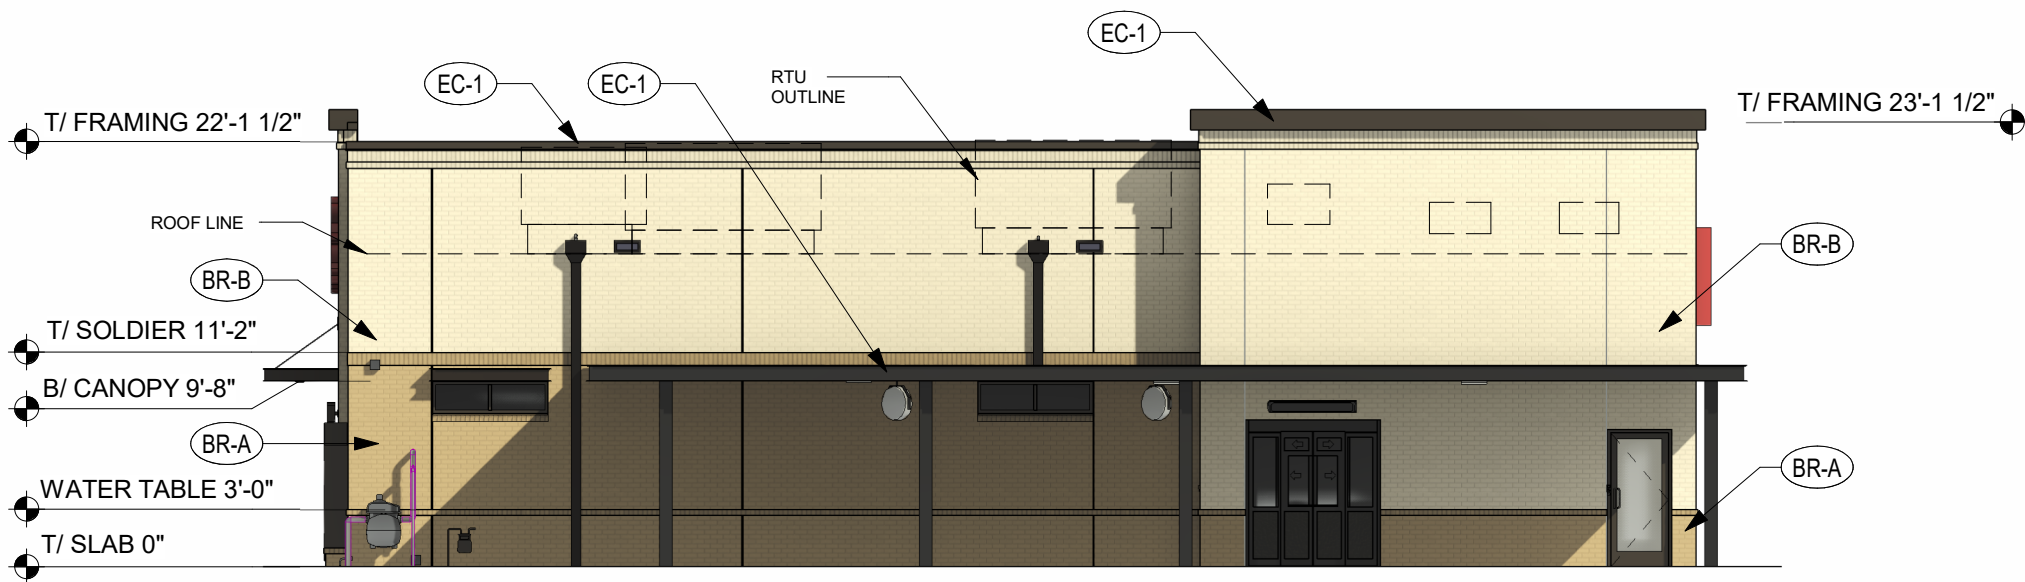

2 SOUTH ELEVATION
N.T.S.

EXTERIOR FINISHES



BR-A
BRICK VENEER
COLOR: DARK BROWN
SIZE: MODULAR



EC-1
PREFINISHED METAL COPING
COLOR: MIDNIGHT BRONZE



BR-B
BRICK VENEER
COLOR: LIGHT BROWN
SIZE: MODULAR



PT-113
EXTERIOR PAINT
COLOR: DARK BRONZE
FINISH: SEMI-GLOSS



CM-1
WOOD COMPOSITE PANEL
COLOR: GOLDEN OAK




ST-1
STOREFRONT
COLOR: DARK BRONZE

EXTERIOR ELEVATION



1 EAST ELEVATION
N.T.S.

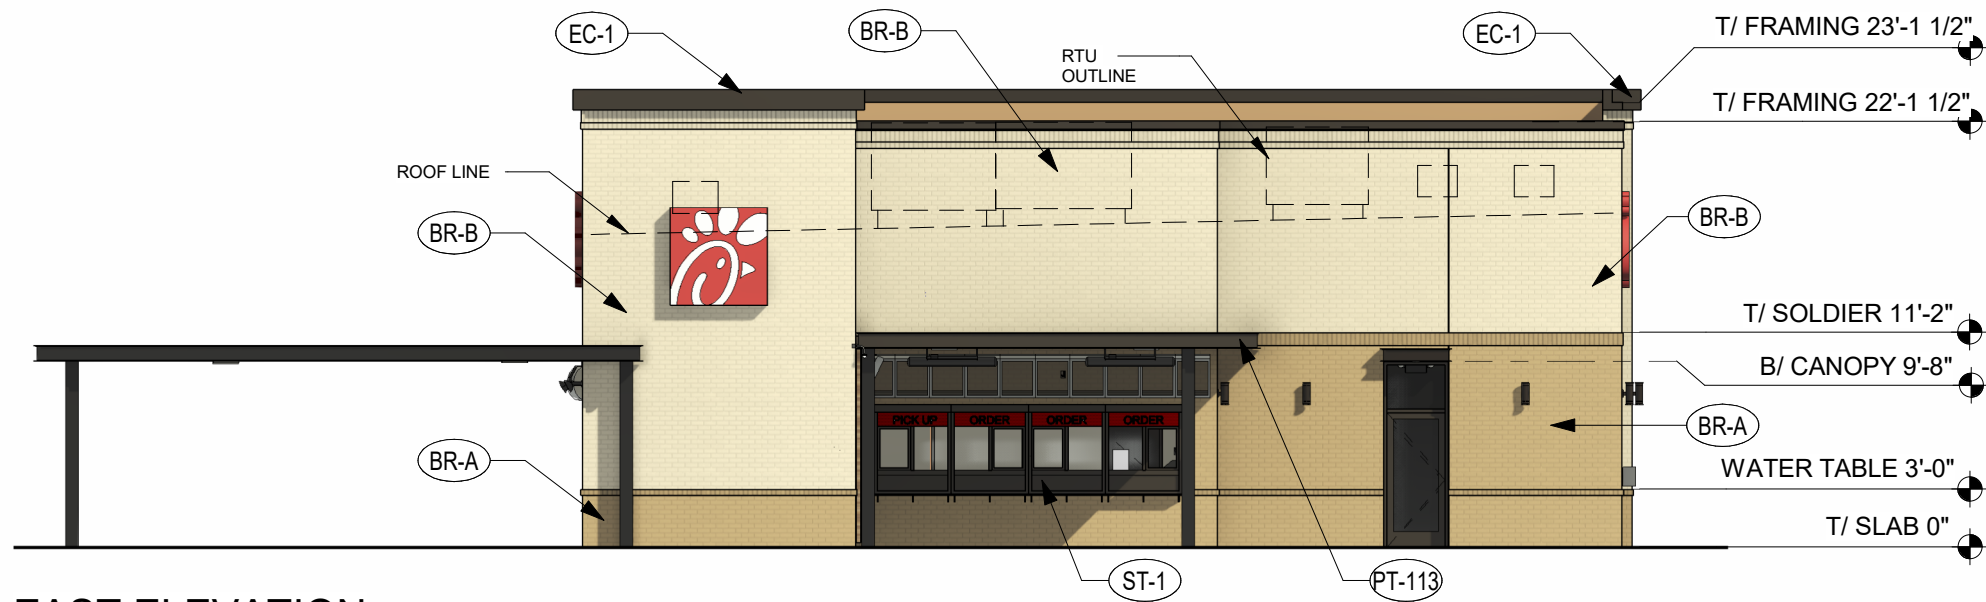

EXTERIOR FINISHES



BR-A
BRICK VENEER
COLOR: DARK BROWN
SIZE: MODULAR



EC-1
PREFINISHED METAL COPING
COLOR: MIDNIGHT BRONZE



BR-B
BRICK VENEER
COLOR: LIGHT BROWN
SIZE: MODULAR



PT-113
EXTERIOR PAINT
COLOR: DARK BRONZE
FINISH: SEMI-GLOSS




CM-1
WOOD COMPOSITE PANEL
COLOR: GOLDEN OAK



ST-1
STOREFRONT
COLOR: DARK BRONZE

2 NORTH ELEVATION
N.T.S.

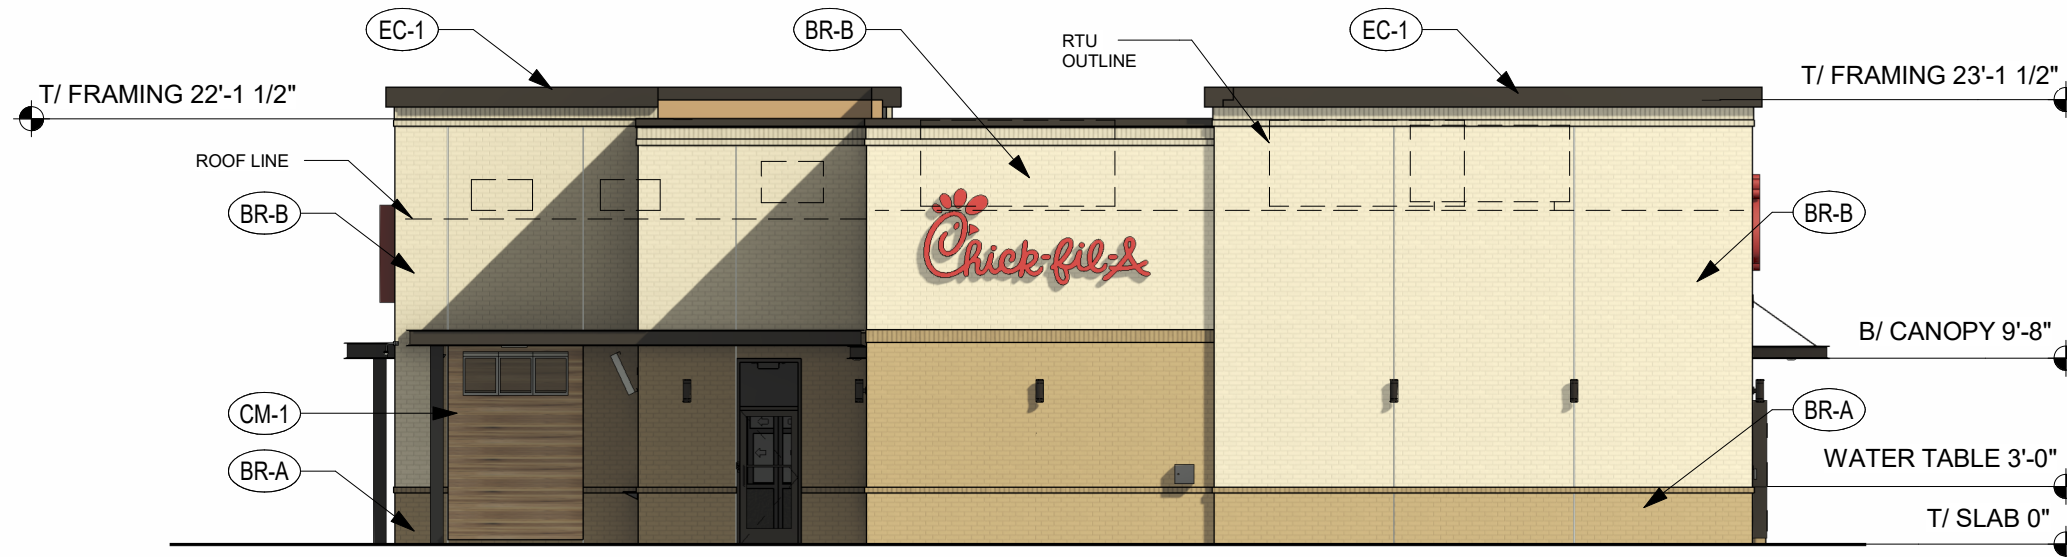

EXTERIOR ELEVATION

