



PROPOSED BUILDING

Client: DENIM SOUL

Address: Naperville, IL

Customer Approval:

Signature

Approved Date

UL ALL ELECTRIC SIGN ARE UL LISTED AND LABELED

Engineer Information:

Engineer Seal:

ENGINEER (OPTIONAL)
Design, Fabrication & Installation of all
Signs by Sign and City Order.

Blowing In:

Date:

Sheet:

www.P1signs.com
954-365-6659

12201st Cypress Mill Rd
Pompano Beach, FL 33064





Client: DENIM SOUL

Address: Naperville, IL

Designer: [Blank]

Signature: [Blank]

Approval Date: [Blank]

 ALL ELECTRIC SIGN ARE UL LISTED AND LABELED

Engineer Information: [Blank]

Engineer Seal: [Blank]


ENGINEER COMMENT:
Design, Fabrication & Construction shall
Comply to State and City Codes.

Drawing Title: [Blank]

Date: [Blank]

Sheet: [Blank]

www.P1signs.com
954-366-6659
1301 W. Capitan Rd. Co.
Pompano Beach, FL 33064

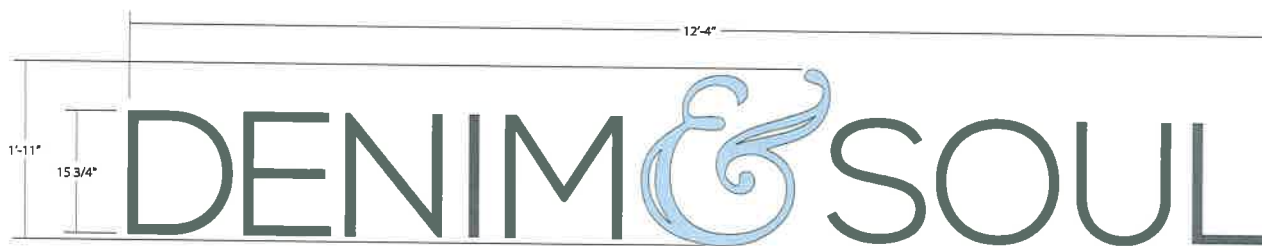

A | Scale: 3/4" = 1'-0"
Total Sign Area: 23.64 sq. ft.

PROPOSED BUILDING