


**PLANT SCHEDULE**

TREES	BOTANICAL NAME / COMMON NAME	CONT	CAL	QTY
ACE AU2	Acer freemanii / Autumn Blaze / Autumn Blaze Maple	B & B	4' Cal	2
GLE SKY	Gleditsia triacanthos 'Skyline' / Skyline Honey Locust	B & B	3' Cal	4
MAL COA	Malus x 'Coralbunt' / Coralbunt Crabapple	B & B	2' Cal	9
SYR RET	Syringa reticulata / Japanese Tree Lilac	B & B	2.5' Cal	9
TL LIN	Tilia americana / American Linden	B & B	3' Cal	6
ULM MOR	Ulmus x 'Morton Accolade' TM / Accolade 'Morton' Elm	B & B	6' Cal	1
SHRUBS	BOTANICAL NAME / COMMON NAME	CONT	SIZE	QTY
ARO MEL	Aronia melanocarpa etata / Glossy Black Chokeberry	B & B	48" H.	30
BUX W5	Buxus microphylla 'Wintergreen' / Wintergreen Boxwood	3 gal	18" H.	19
COR FL2	Cornus sericea 'Flaviramea' / Yellow Twig Dogwood	5 gal	24" H.	5
HYD LIM	Hydrangea paniculata 'LimeLight' TM / LimeLight Hydrangea	5 gal	36" H.	30
ILE SHA	Ilex glabra 'Shamrock' / Inkberry	B & B	36" H.	28
ITE VIR	Itea virginica 'Henry's Garnet' / Henry's Garnet Sweetgale	5 gal	36" H.	27
RHU GRO	Rhus aromatica 'Gro-Low' / Gro-Low Fragrant Sumac	3 gal	24" H.	5
SPI LIT	Spiraea x bumalda 'Little Princess' / Little Princess Spirea	3 gal	24" H.	33
SYR M4	Syringa x prestoniae 'Mmeuet' / Lilac	B & B	48" H.	39
GROUND COVERS	BOTANICAL NAME / COMMON NAME	CONT	SPACING	QTY
ECH PIX	Echinacea x Pike Meadowbrite / Pike Meadowbrite Purple Coneflower	1 gal	24" o.c.	31
HEM APA	Hemerocallis x 'Chicago Apache' / Chicago Apache Daylily	1 gal	24" o.c.	168
PEN HAM	Pennisetum alopecuroides 'Hamel' / Hameln Dwarf Fountain Grass	1 gal	24" o.c.	86
PHL B16	Phlox paniculata 'Blue Paradise' / Garden Phlox	4" pot	24" o.c.	9
SED AU6	Sedum spectabile 'Autumn Joy' / Stonecrop	1 gal	24" o.c.	17
VIN MAJ	Vinca major / Periwinkle	flat	12" o.c.	109
SEED	Bluegrass, Rye and Fescue Blend with Blanket	8,200 sf		
SOD	RIF Tall Turf Fescue	3,400 sf		

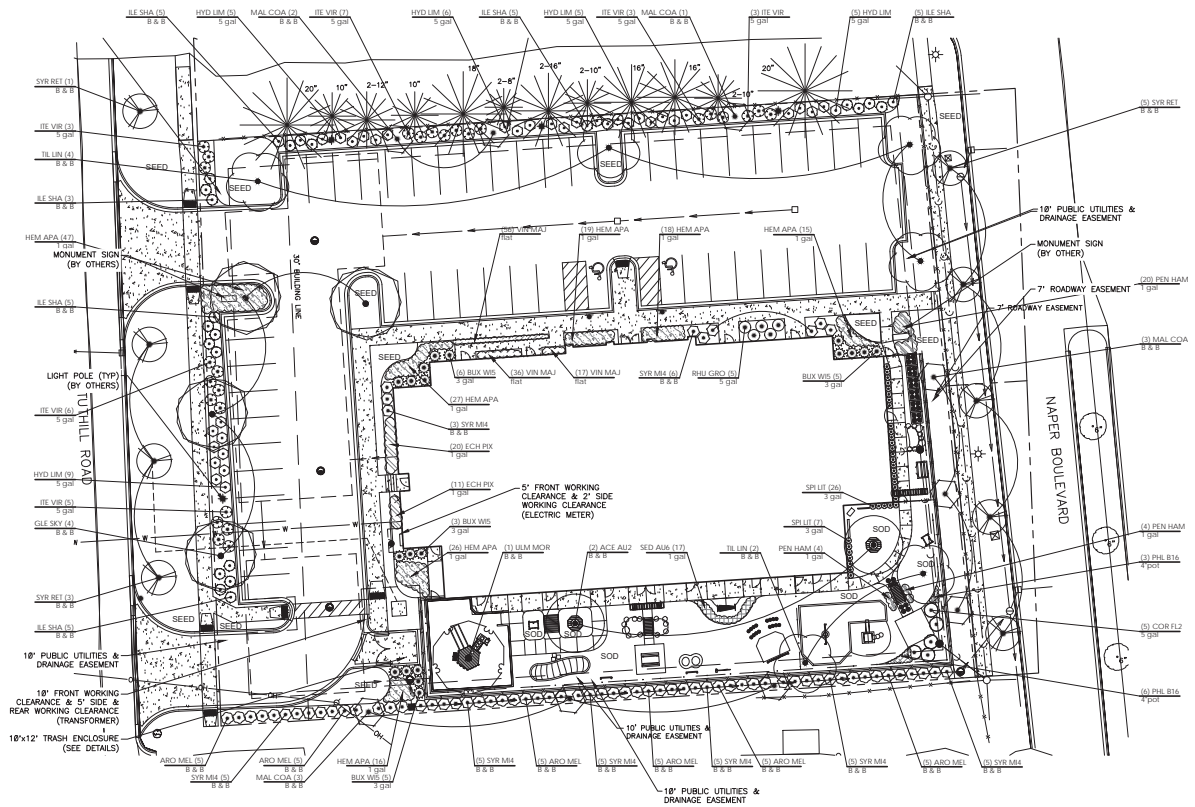

**NOTES:**  
 1) TREES SHALL BE SET BACK A MINIMUM OF TEN FEET (10') HORIZONTALLY FROM UTILITY STRUCTURES, INCLUDING, BUT NOT LIMITED TO, MANHOLES, VALVE VAULTS, VALVE BOXES, FIRE HYDRANTS, TRANSFORMERS AND SWITCH CANS. TREES SHALL BE SET BACK A MINIMUM OF FIVE (5') HORIZONTALLY FROM SANITARY SEWER AND WATER SERVICES. CONTRACTOR TO MAKE NECESSARY ADJUSTMENTS UNDER THE APPROVAL OF OWNER. REFER TO CIVIL DRAWINGS PREPARED BY OTHERS.

2) PLANTING RESTRICTIONS: PLANT DURING ONE OF THE FOLLOWING PERIODS. COORDINATE PLANTING PERIODS WITH MAINTENANCE PERIODS TO PROVIDE REQUIRED MAINTENANCE FROM DATE OF SUBSTANTIAL COMPLETION.

- 1. SPRING PLANTING: 4/1 - 6/15
- 2. FALL PLANTING: 9/1 - 11/1

**KLA Preschool  
Naperville, IL**



1280 Iroquois Avenue  
Suite 110  
Naperville, Illinois 60563  
Telephone: (630) 428-3134  
Fax: (630) 428-3159  
www.design-perspectives.net

REV.	COMMENT	DATE
1	CITY COMMENTS	10/29/18
2	CITY COMMENTS	11/30/18




DATE: 9/6/2018  
 JOB NO.: 18-567  
 DRAWN BY: CE  
 CHECKED BY: TS

DRAWING TITLE:  
**LANDSCAPE PLAN**

SHEET NO.:  
**LP-100**

© DESIGN PERSPECTIVES INC. ALL RIGHTS RESERVED



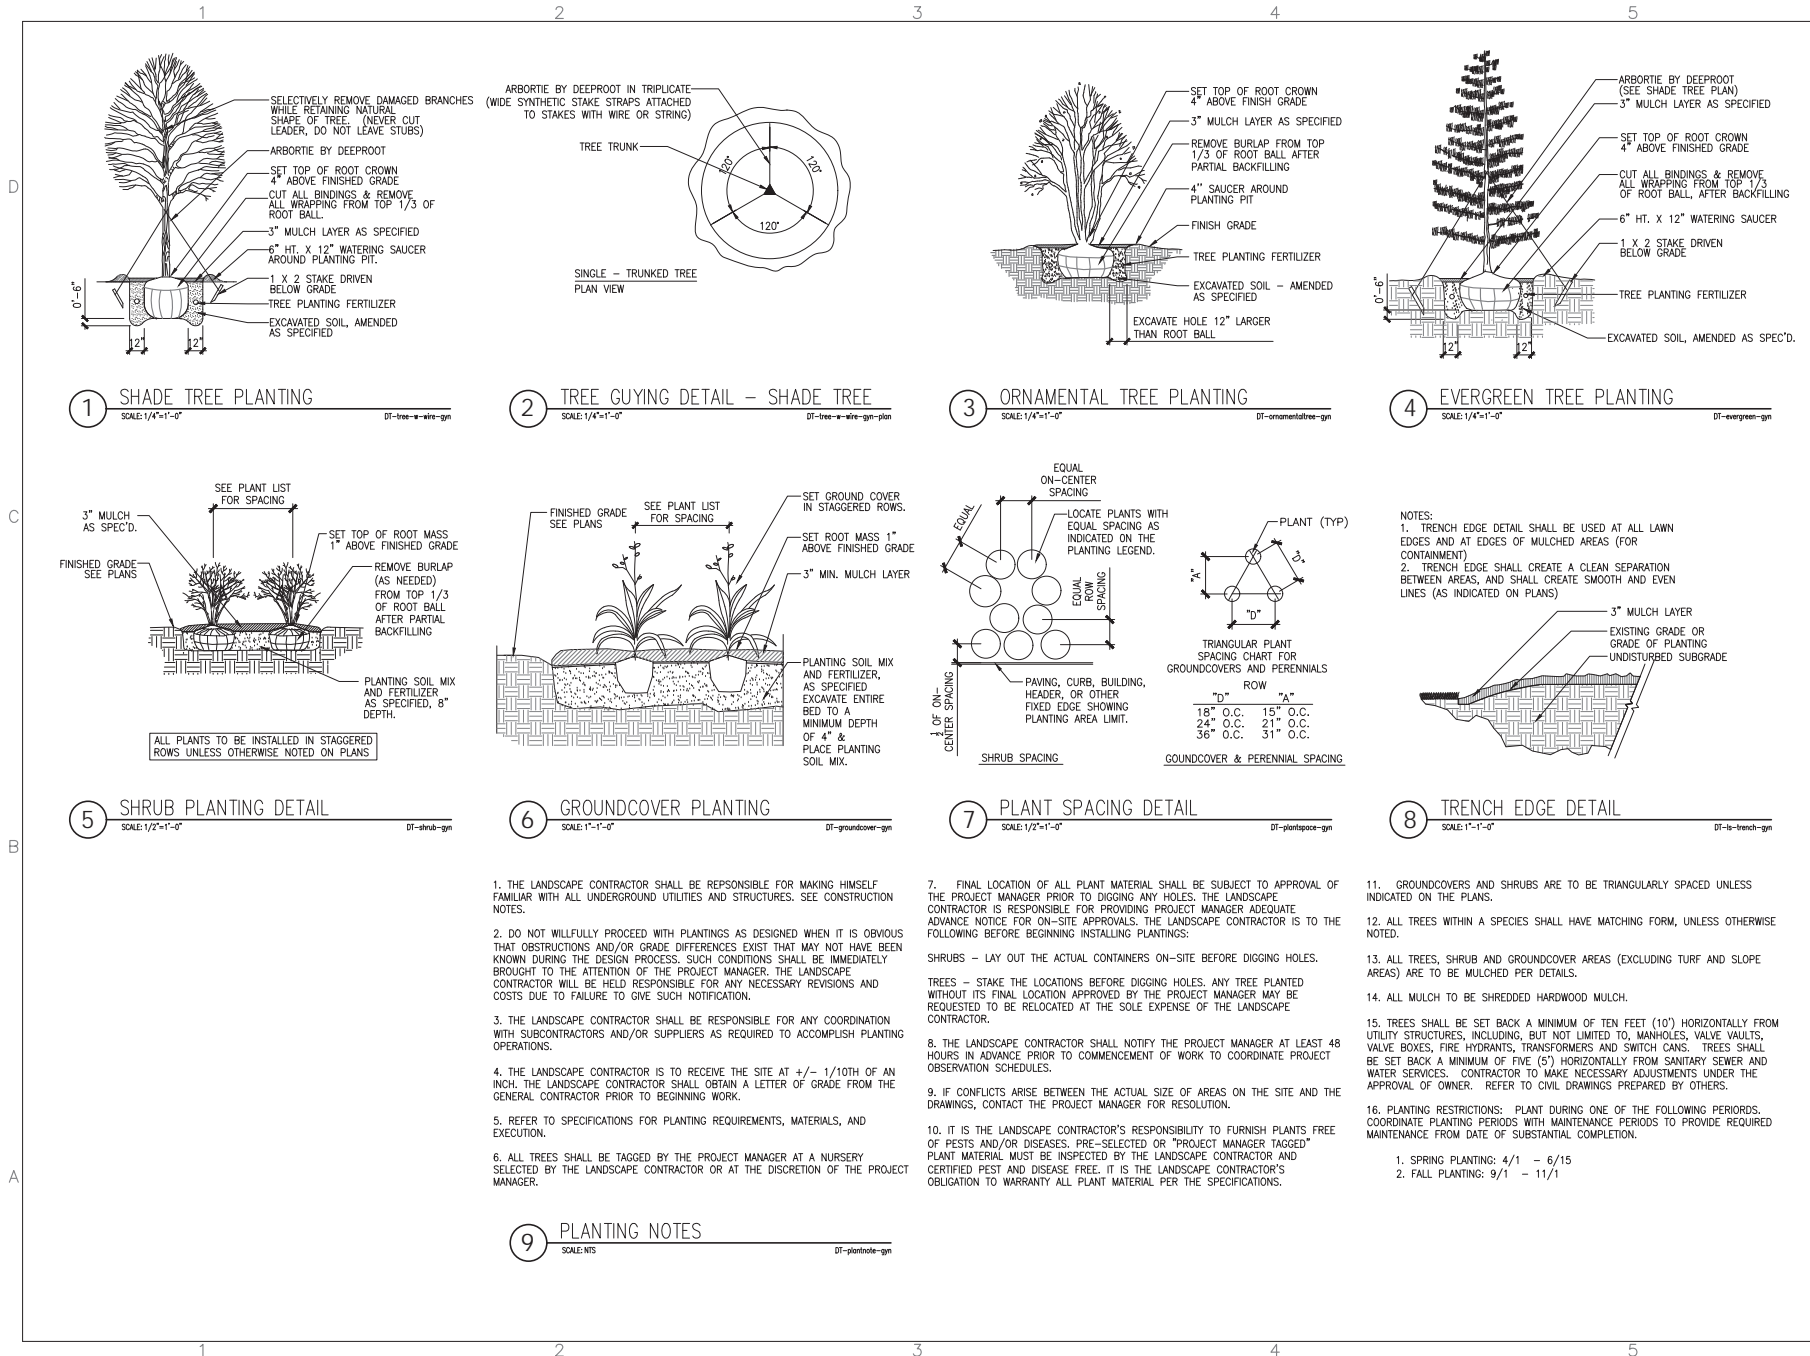

KLA Preschool  
Naperville, IL



1280 Iroquois Avenue  
Suite 110  
Naperville, Illinois 60563  
Telephone: (630) 428-3134  
Fax: (630) 428-3159  
www.design-perspectives.net

REV.	COMMENT	DATE
1	CITY COMMENTS	10/29/18
2	CITY COMMENTS	11/30/18

SEAL:




DATE: 9/6/2018  
JOB NO.: 18-567  
DRAWN BY: CE  
CHECKED BY: TS


DRAWING TITLE:  
**LANDSCAPE  
DETAILS**

SHEET NO.:  
**LP-500**


© DESIGN PERSPECTIVES INC. ALL RIGHTS RESERVED

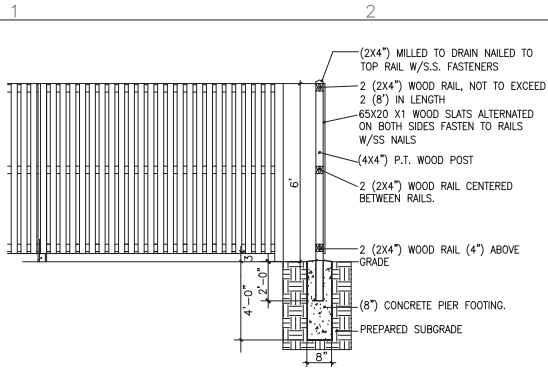


1 WOOD FENCE (PERIMETER ONLY)  
SCALE: N.T.S.

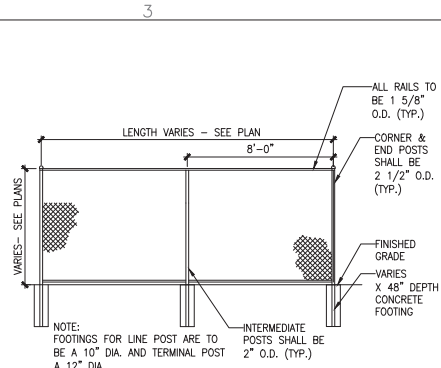


2 VINYL COATED CHAIN LINK FENCE (PLAYGROUND ONLY)  
SCALE: N.T.S.

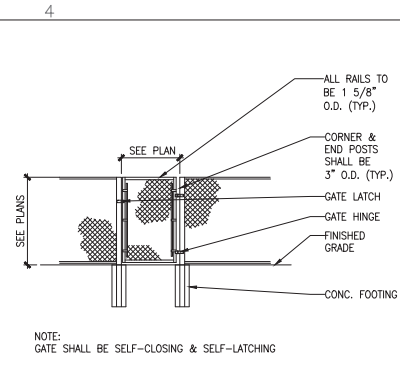

3 CHAIN LINK GATE (PLAYGROUND ONLY)  
SCALE: N.T.S.

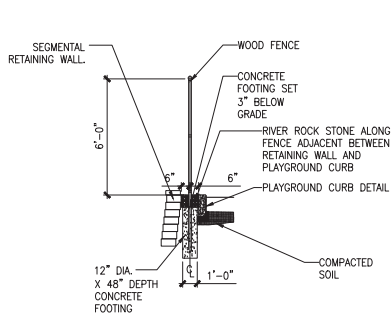


4 FENCE SECTION (PERIMETER ONLY)  
SCALE: N.T.S.

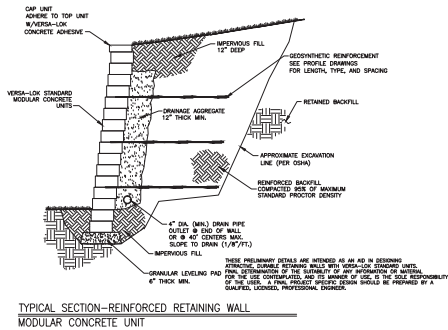

TYPICAL SECTION—REINFORCED RETAINING WALL  
MODULAR CONCRETE UNIT

5 RETAINING WALL  
SCALE: N.T.S.

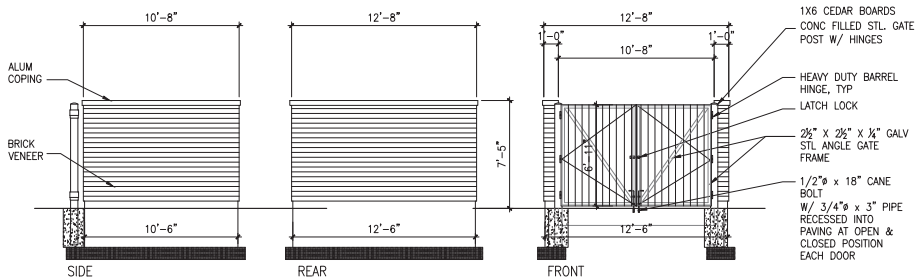

6 TRASH ENCLOSURE ELEVATIONS (FOR REFERENCING ONLY)  
SCALE: N.T.S.

REV.	COMMENT	DATE
1	CITY COMMENTS	10/29/18
2	CITY COMMENTS	11/30/18

SEAL:




DATE: 9/6/2018  
JOB NO.: 18-567  
DRAWN BY: CE  
CHECKED BY: TS

DRAWING TITLE:  
LANDSCAPE PLAN  
DETAILS

SHEET NO.:  
LP-501

© DESIGN PERSPECTIVES INC. ALL RIGHTS RESERVED

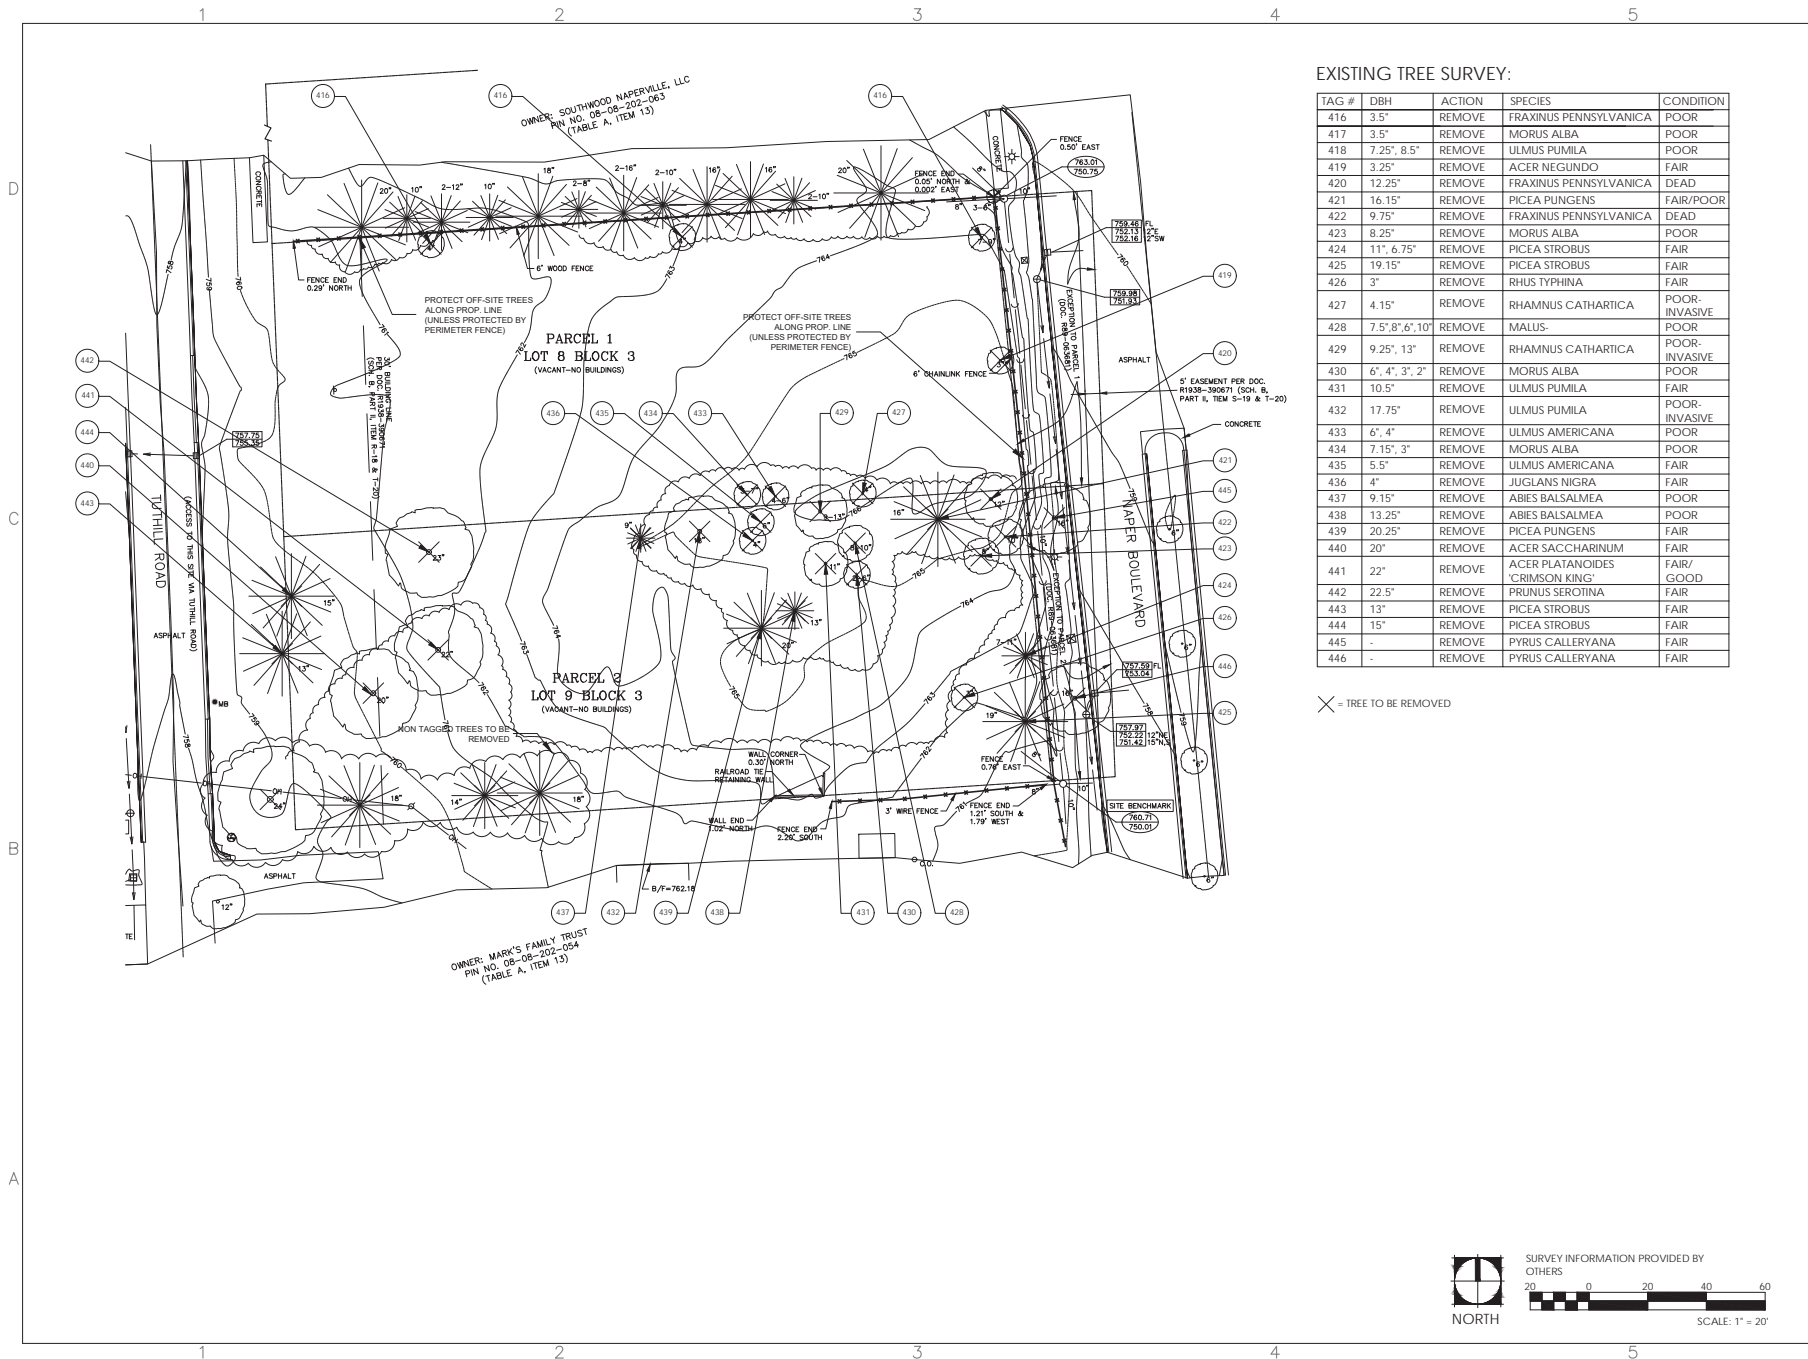

KLA Preschool  
Naperville, IL



1280 Iroquois Avenue  
Suite 110  
Naperville, Illinois 60563  
Telephone: (630) 428-3134  
Fax: (630) 428-3159  
www.design-perspectives.net

REV.	COMMENT	DATE
1	CITY COMMENTS	10/29/18

SEAL:



DATE: 9/6/2018  
JOB NO.: 18-567  
DRAWN BY: CE  
CHECKED BY: TS


DRAWING TITLE:  
TREE  
PRESERVATION  
PLAN  
SHEET NO.:

TP-100

© DESIGN PERSPECTIVES INC. ALL RIGHTS RESERVED



SURVEY INFORMATION PROVIDED BY OTHERS

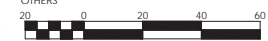

SCALE: 1" = 20'

EXHIBIT E