



① FRONT ELEVATION  
1/8" = 1'-0"



② LEFT SIDE ELEVATION  
1/8" = 1'-0"

**ASOOCIATES**  
Soos & Associates, Inc.  
A Lincolnshire, Illinois 60069  
1105 Sander Road, Lincolnshire, Illinois 60069  
Phone: 847.621.7667  
ILLINOIS DESIGN FIRM # 184003287


CIRCLE K HEARTLAND DIVISION  
CIRCLE K NAPERVILLE

THESE DRAWINGS AND SPECIFICATIONS ARE PREPARED BY PROPERTY OF SOOS & ASSOCIATES, INC. AND SHALL NOT BE COPIED OR REPRODUCED WITHOUT WRITTEN AUTHORIZATION. THE CONTRACT DOCUMENTS WERE PREPARED FOR USE ON THIS SPECIFIC SITE IN CONNECTION WITH ITS ISSUE DATE AND ARE NOT SUITABLE FOR USE ON A DIFFERENT SITE OR AT A LATER TIME. USE OF THESE DRAWINGS FOR ANY OTHER PROJECT IS FOR REUSE ON ANOTHER PROJECT IS NOT AUTHORIZED.


Project number 18-080 CK  
Date 11/27/2018  
C-STORE ELEVATIONS  
SD105  
Scale 1/8" = 1'-0"

**PROPOSED**  
**NOV 27, 2018**


11/27/2018 3:26:18 PM

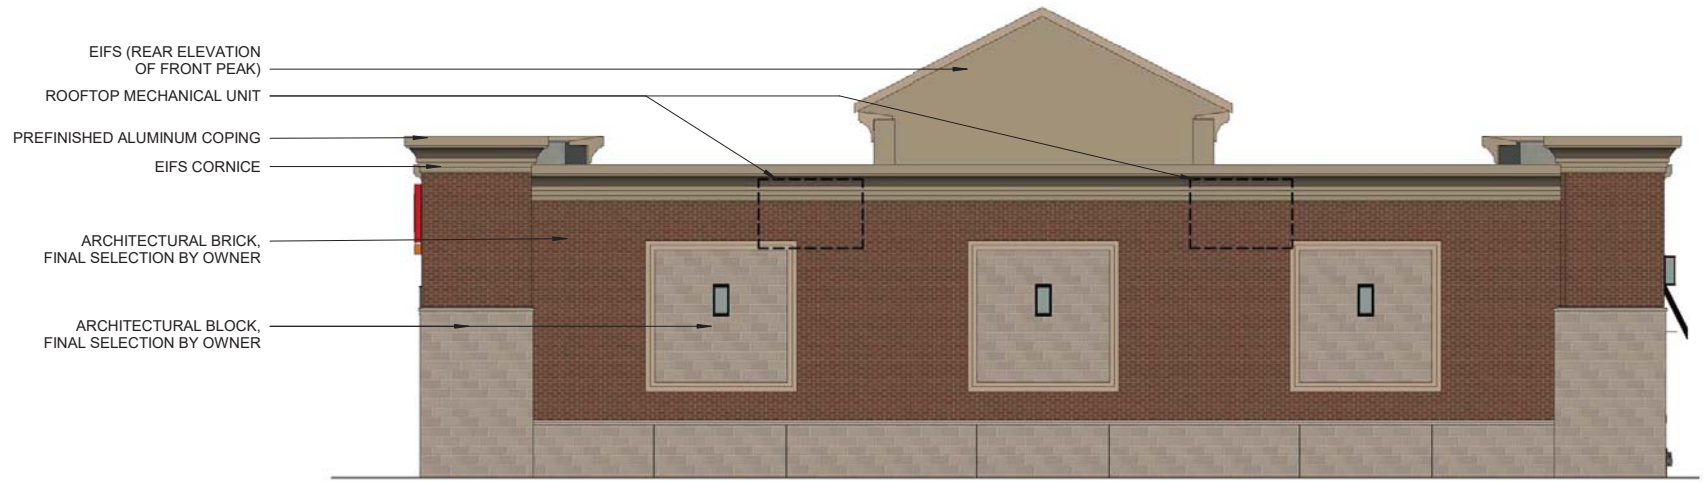


① BACK ELEVATION  
1/8" = 1'-0"

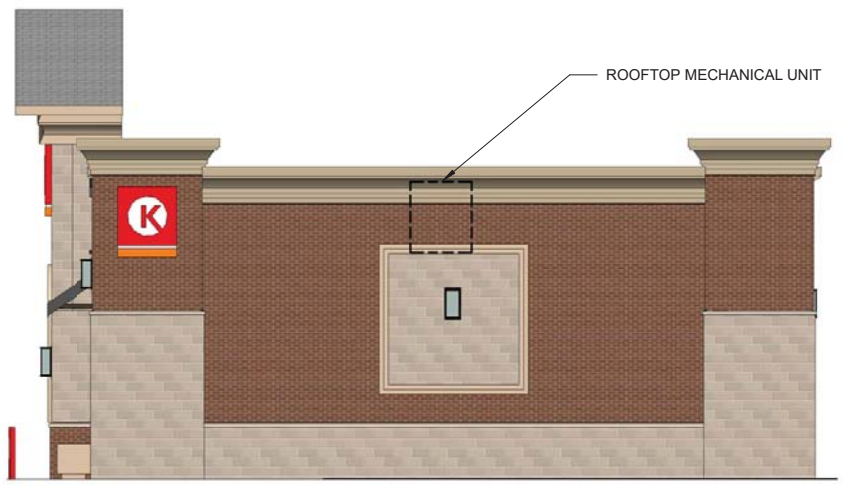

② RIGHT SIDE ELEVATION  
1/8" = 1'-0"

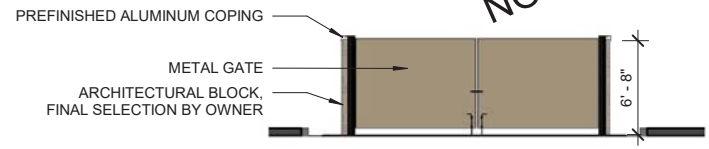

④ DUMPSTER ENCLOSURE FRONT  
1/8" = 1'-0"

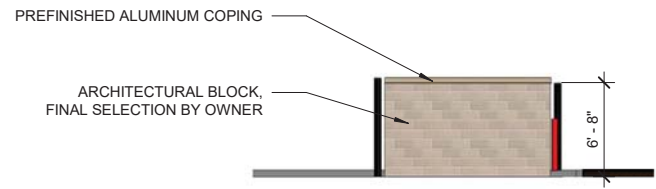

③ DUMPSTER ENCLOSURE SIDE  
1/8" = 1'-0"

**PROPOSED**  
NOV 27, 2018

**ASOOCIATES**  
Soops & Associates, Inc.  
A 105 Soander Road, Lincolnshire, Illinois 60069  
Phone: 847.621.7867  
ILLINOIS DESIGN FIRM # 184003287

**CIRCLE K HEARTLAND DIVISION**  
**CIRCLE K NAPERVILLE**

THESE DRAWINGS AND SPECIFICATIONS ARE PREPARED BY PROPERTY OF SOOPS & ASSOCIATES, INC. AND SHALL NOT BE COPIED OR REPRODUCED WITHOUT WRITTEN AUTHORIZATION. THE CONTRACT DOCUMENTS WERE PREPARED FOR USE ON THIS SPECIFIC SITE IN CONNECTION WITH ITS ISSUE DATE AND ARE NOT SUITABLE FOR USE ON A DIFFERENT SITE OR AT A LATER TIME. USE OF THESE DRAWINGS FOR ANY OTHER PROJECT IS NOT AUTHORIZED.

Project number 18-080 CK  
Date 11/27/2018  
C-STORE ELEVATIONS  
SD106  
Scale 1/8" = 1'-0"

11/27/2018 3:26:21 PM



1 EAST SIGN



2 WEST SIGN



3 CIRCLE K SITE



4 CAR WASH

**ASOOCIATES**  
**Soos & Associates, Inc.**  
 A  
 Lincolnshire, Illinois 60069  
 Phone: 847.821.7857  
 ILLINOIS DESIGN FIRM # 184003287

CIRCLE K HEARTLAND DIVISION  
 CIRCLE K NAPERVILLE  
 THESE DRAWINGS AND SPECIFICATIONS ARE THE PROPERTY OF SOOS & ASSOCIATES, INC. AND SHALL NOT BE COPIED OR REPRODUCED WITHOUT WRITTEN AUTHORIZATION. THE CONTRACT DOCUMENTS WERE PREPARED FOR USE ON THIS SPECIFIC SITE IN CONNECTION WITH ITS ISSUE DATE AND ARE NOT SUITABLE FOR USE ON A DIFFERENT SITE OR AT A LATER TIME. USE OF THESE DRAWINGS OR REPRODUCTION OF THE CONTRACT DOCUMENTS FOR REUSE ON ANOTHER PROJECT IS NOT AUTHORIZED.

Project number 18-080 CK  
 Date 11/06/2018

EXTERIOR VIEWS

SD109

Scale

11/5/2018 5:05:48 PM