


ROLLING MEADOWS DR

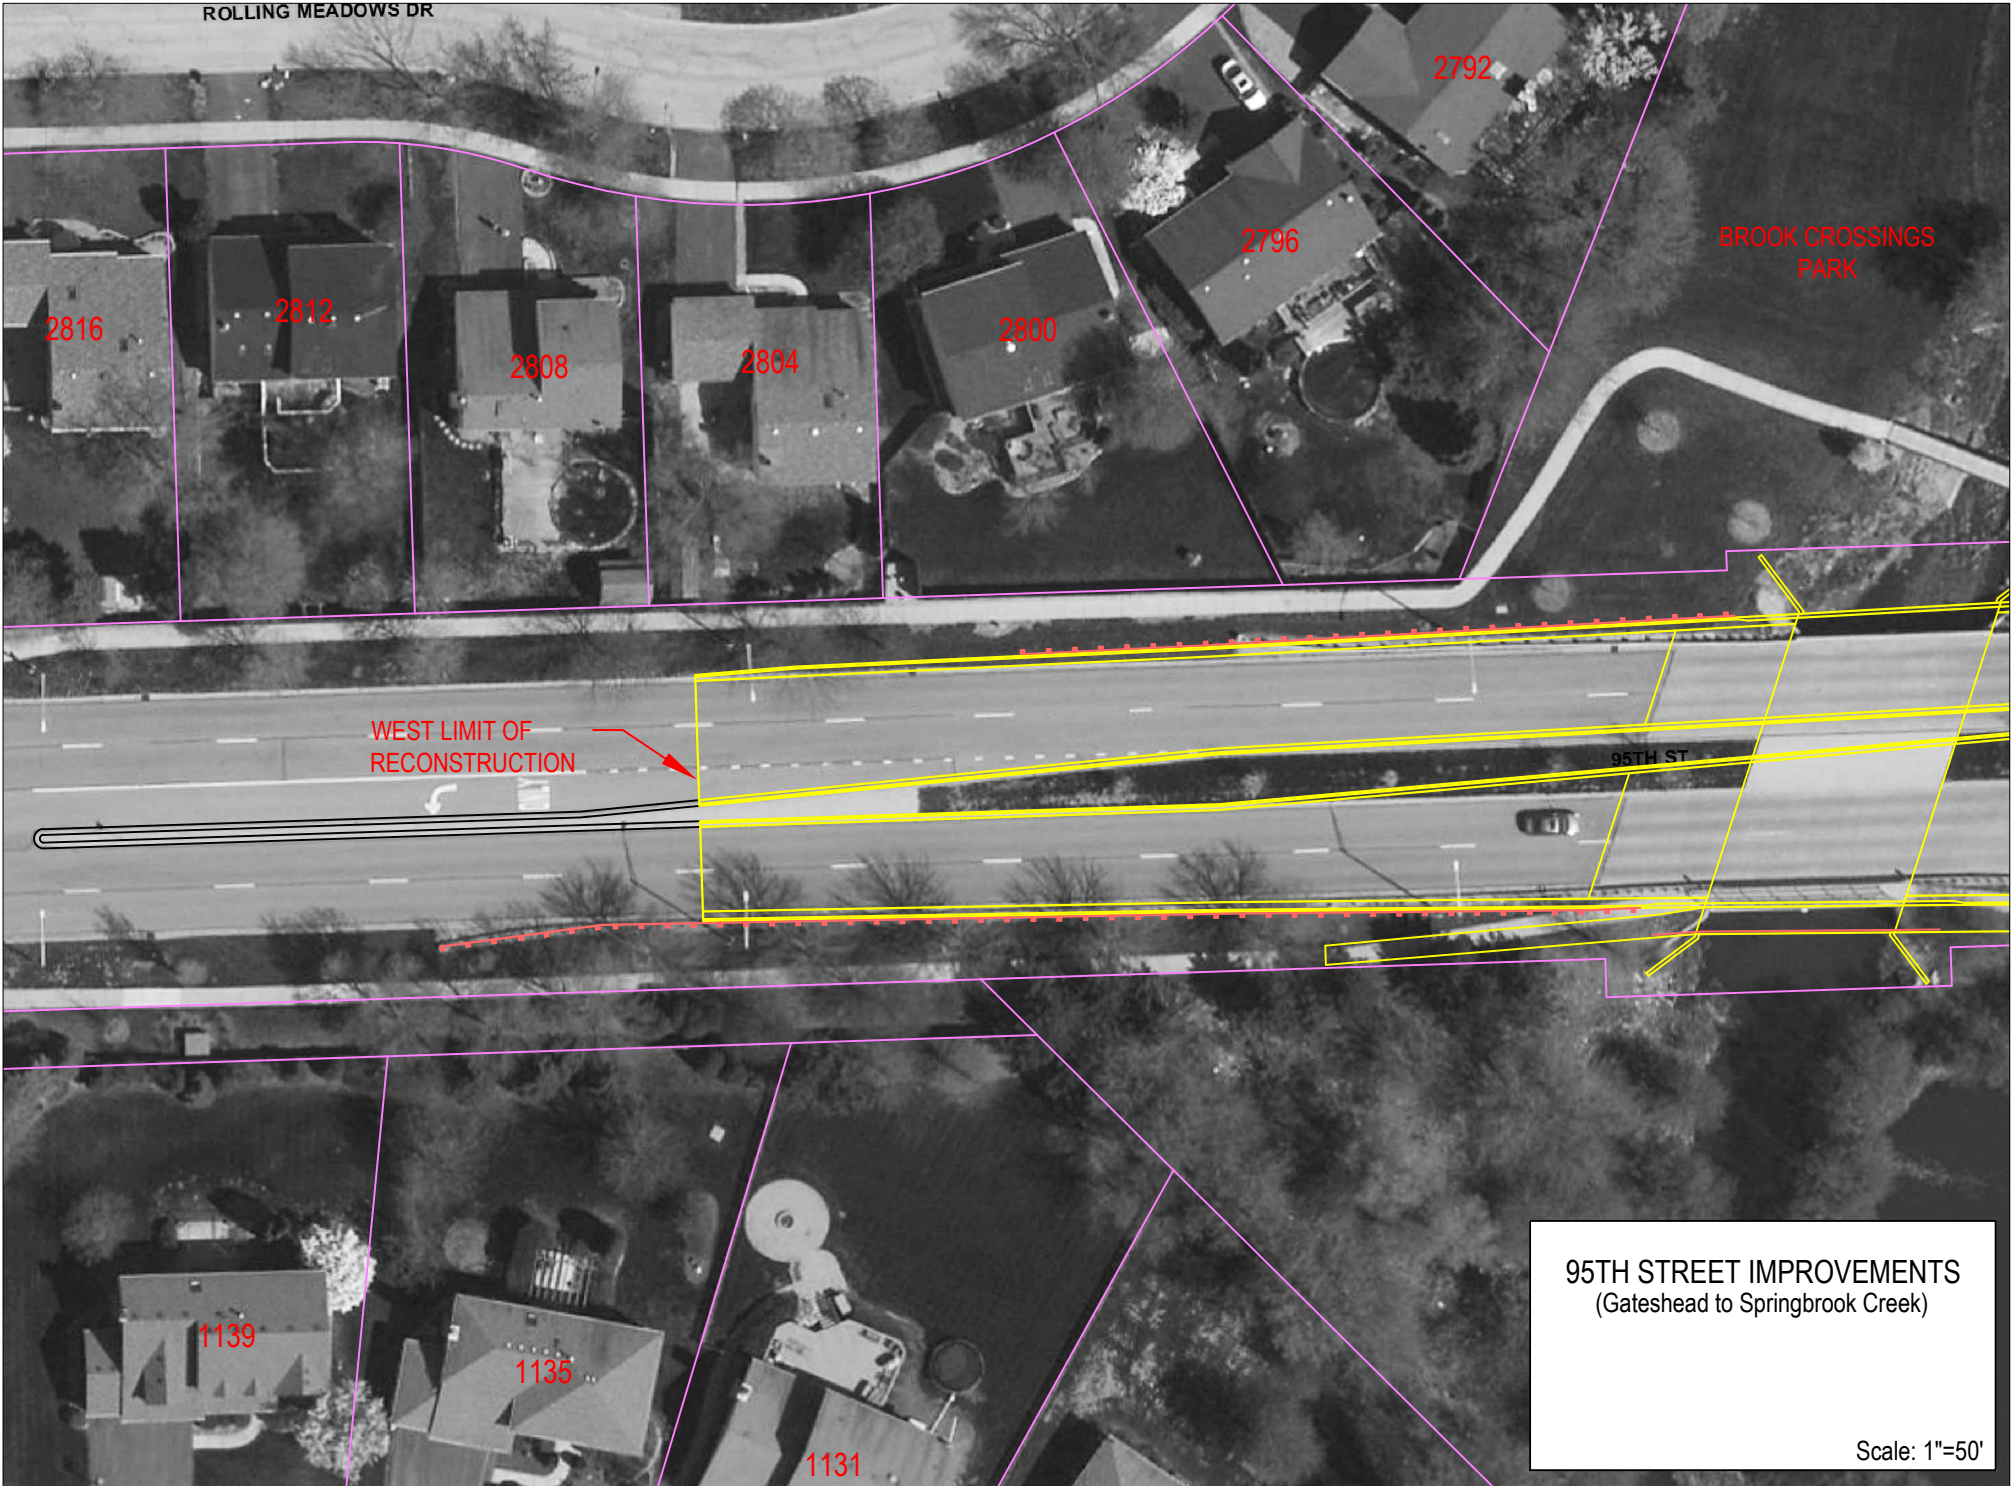

2816

2812

2808

2804

2800

2796

2792

BROOK CROSSINGS
PARK

WEST LIMIT OF
RECONSTRUCTION

95TH ST

1139

1135

1131

95TH STREET IMPROVEMENTS
(Gateshead to Springbrook Creek)

Scale: 1"=50'