




NO.	REVISIONS

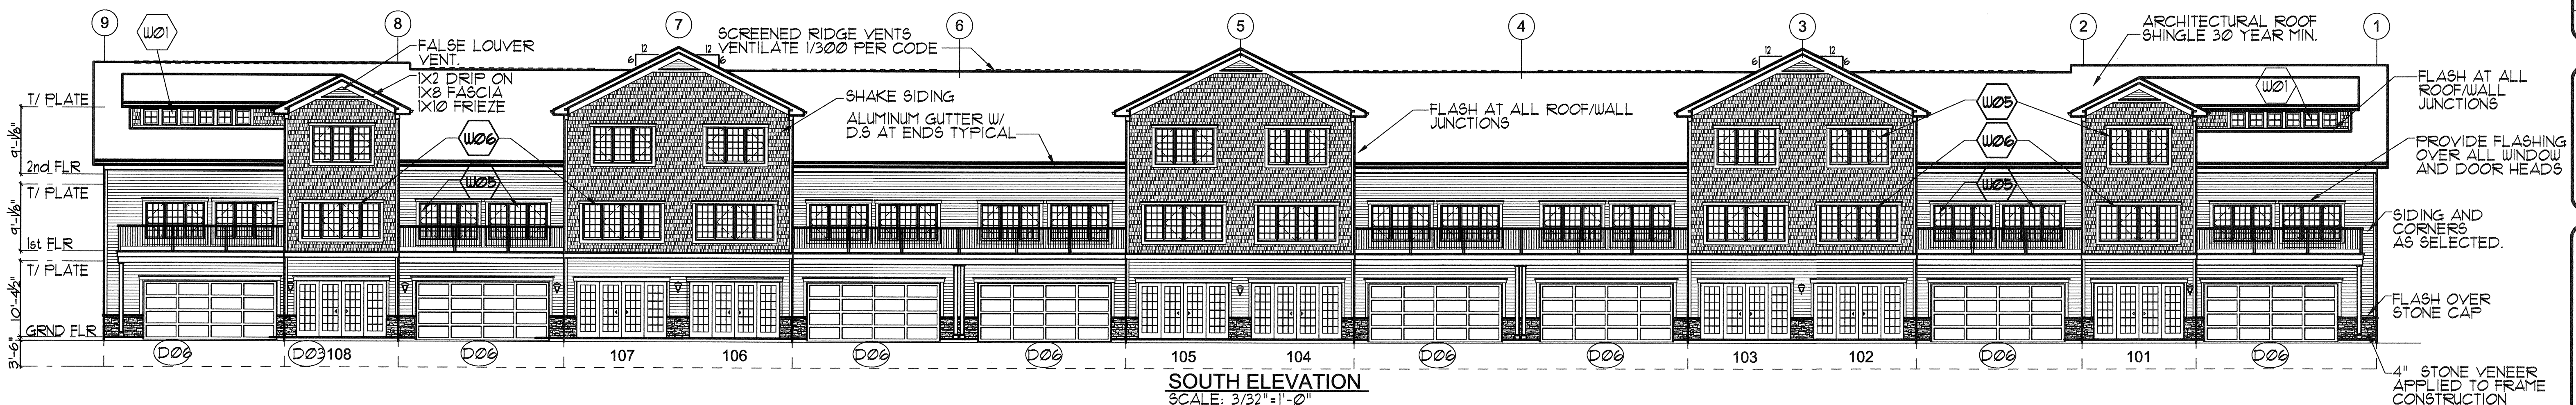


SOUTH ELEVATION
SCALE: 3/32"=1'-0"

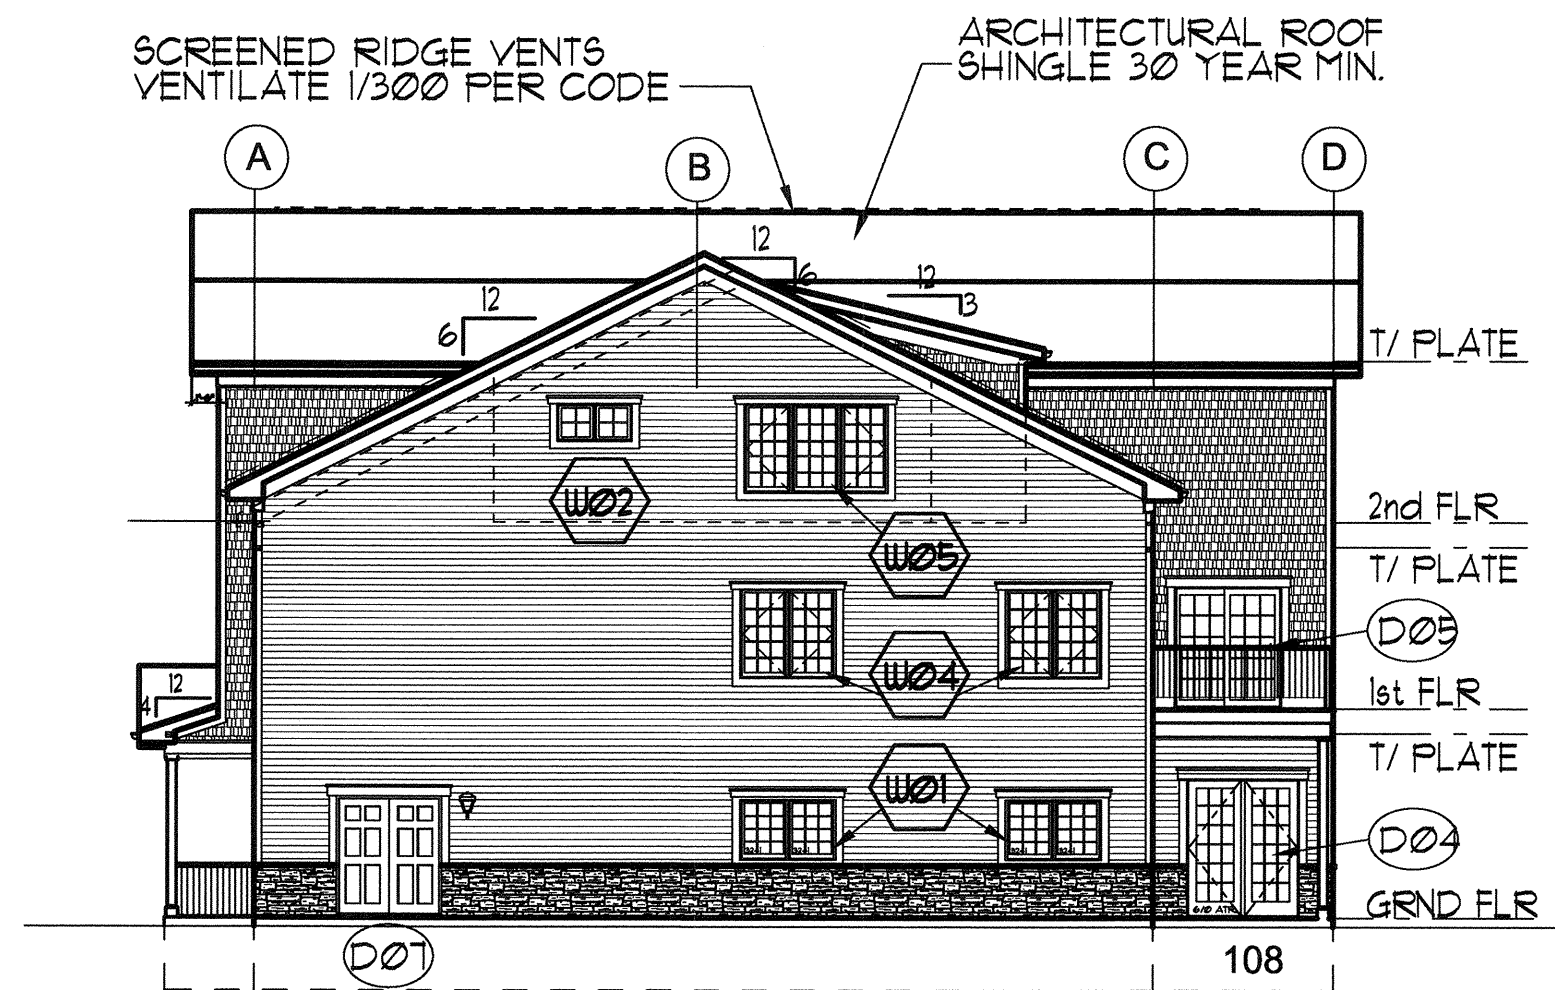

WEST ELEVATION
SCALE: 3/32"=1'-0"

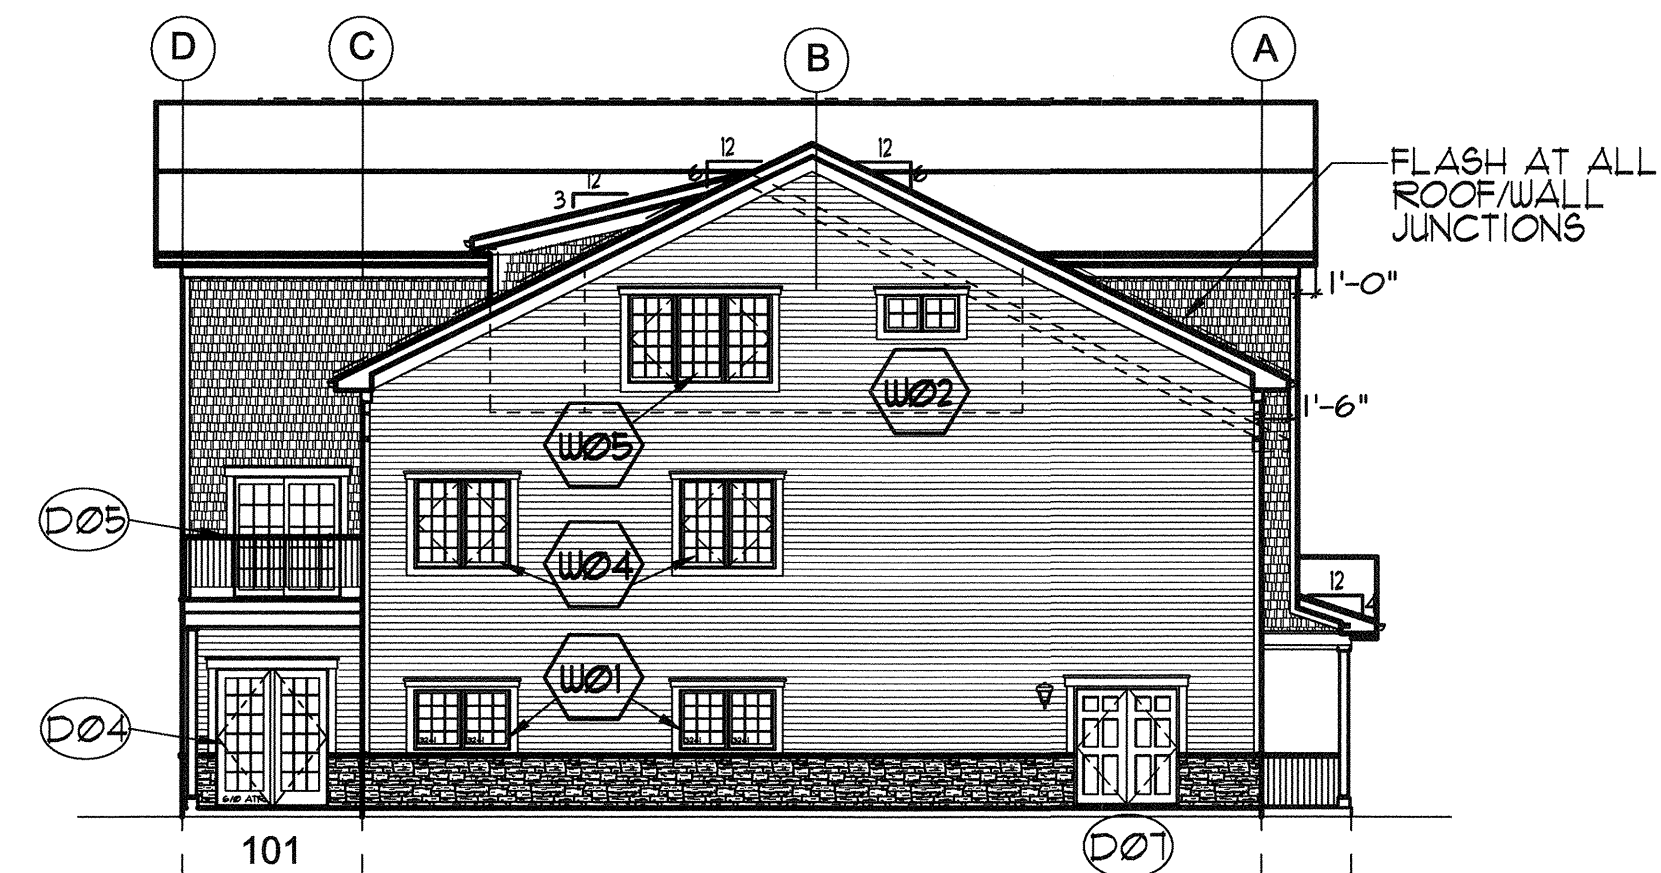

EAST ELEVATION
SCALE: 3/32"=1'-0"

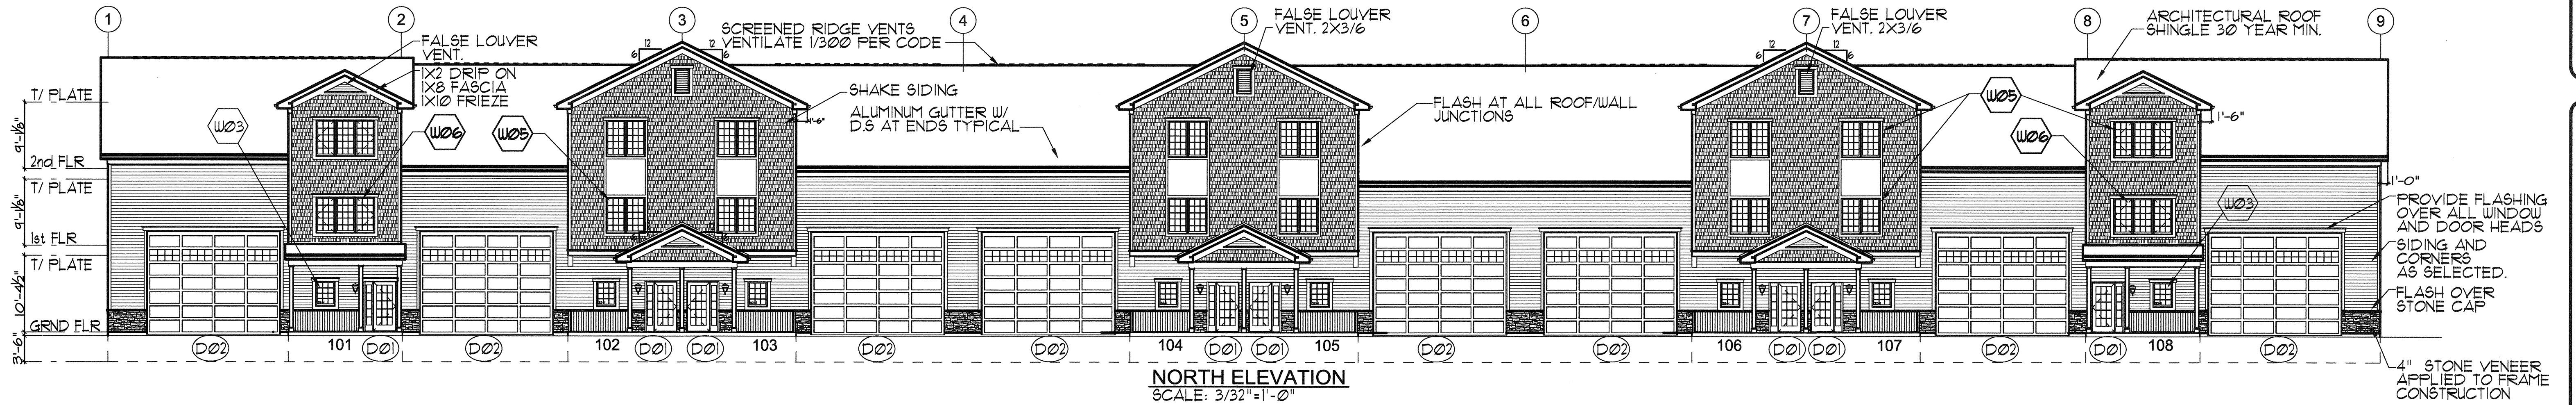

NORTH ELEVATION
SCALE: 3/32"=1'-0"

LIC # 001-012075
EXP. DATE: 11/30/20

SJB THE ARCHITECTURAL NETWORK
STEVEN J. BARNES ARCHITECTS, NAPERVILLE, IL. 630.202.8899 EMAIL: SBARNES@GMAIL.COM

THIS IS TO CERTIFY THAT THESE PLANS AND SPECIFICATIONS WERE PREPARED UNDER MY SUPERVISION AND TO THE BEST OF MY KNOWLEDGE CONFORM TO THE APPLICABLE CODES AND ORDINANCES OF: NAPERVILLE, IL.

**IRON GATE MOTOR CONDOMINIUMS
GLENCOE MODEL**

DRAWN: VOSS
DATE: 1/12/20 BID
SHEET:
A 1
OF:



IRON GATE
MOTOR CONDOS



GLENCOE - NORTH SIDE

7%-7.5% TABULATED MASONRY
WEIGHTED AVERAGE BUILDING 7.5%



GLENCOE - EAST SIDE
7%-7.5% TABULATED MASONRY
WEIGHTED AVERAGE BUILDING 7.5%



GLENCOE - SOUTH SIDE

8 - 8.5% TABULATED MASONRY
WEIGHTED AVERAGE BUILDING 7.5%



GLENCOE - WEST SIDE
7%-7.5% TABULATED MASONRY
WEIGHTED AVERAGE BUILDING 7.5%



KENILWORTH - NORTH SIDE
8 - 8.5% TABULATED MASONRY
-WEIGHTED AVERAGE BUILDING 8.3% -



KENILWORTH - EAST SIDE
9.7% TABULATED MASONRY
- WEIGHTED AVERAGE BUILDING 8.3% -




KENILWORTH- SOUTH SIDE
8 - 8.5% TABULATED MASONRY
-WEIGHTED AVERAGE BUILDING 8.3%-



KENILWORTH - WEST SIDE
9.7% TABULATED MASONRY
-WEIGHTED AVERAGE BUILDING 8.3%-



WILMETTE - SOUTH SIDE
4%-4.5% TABULATED MASONRY
WEIGHTED AVERAGE BUILDING 9.5-10%

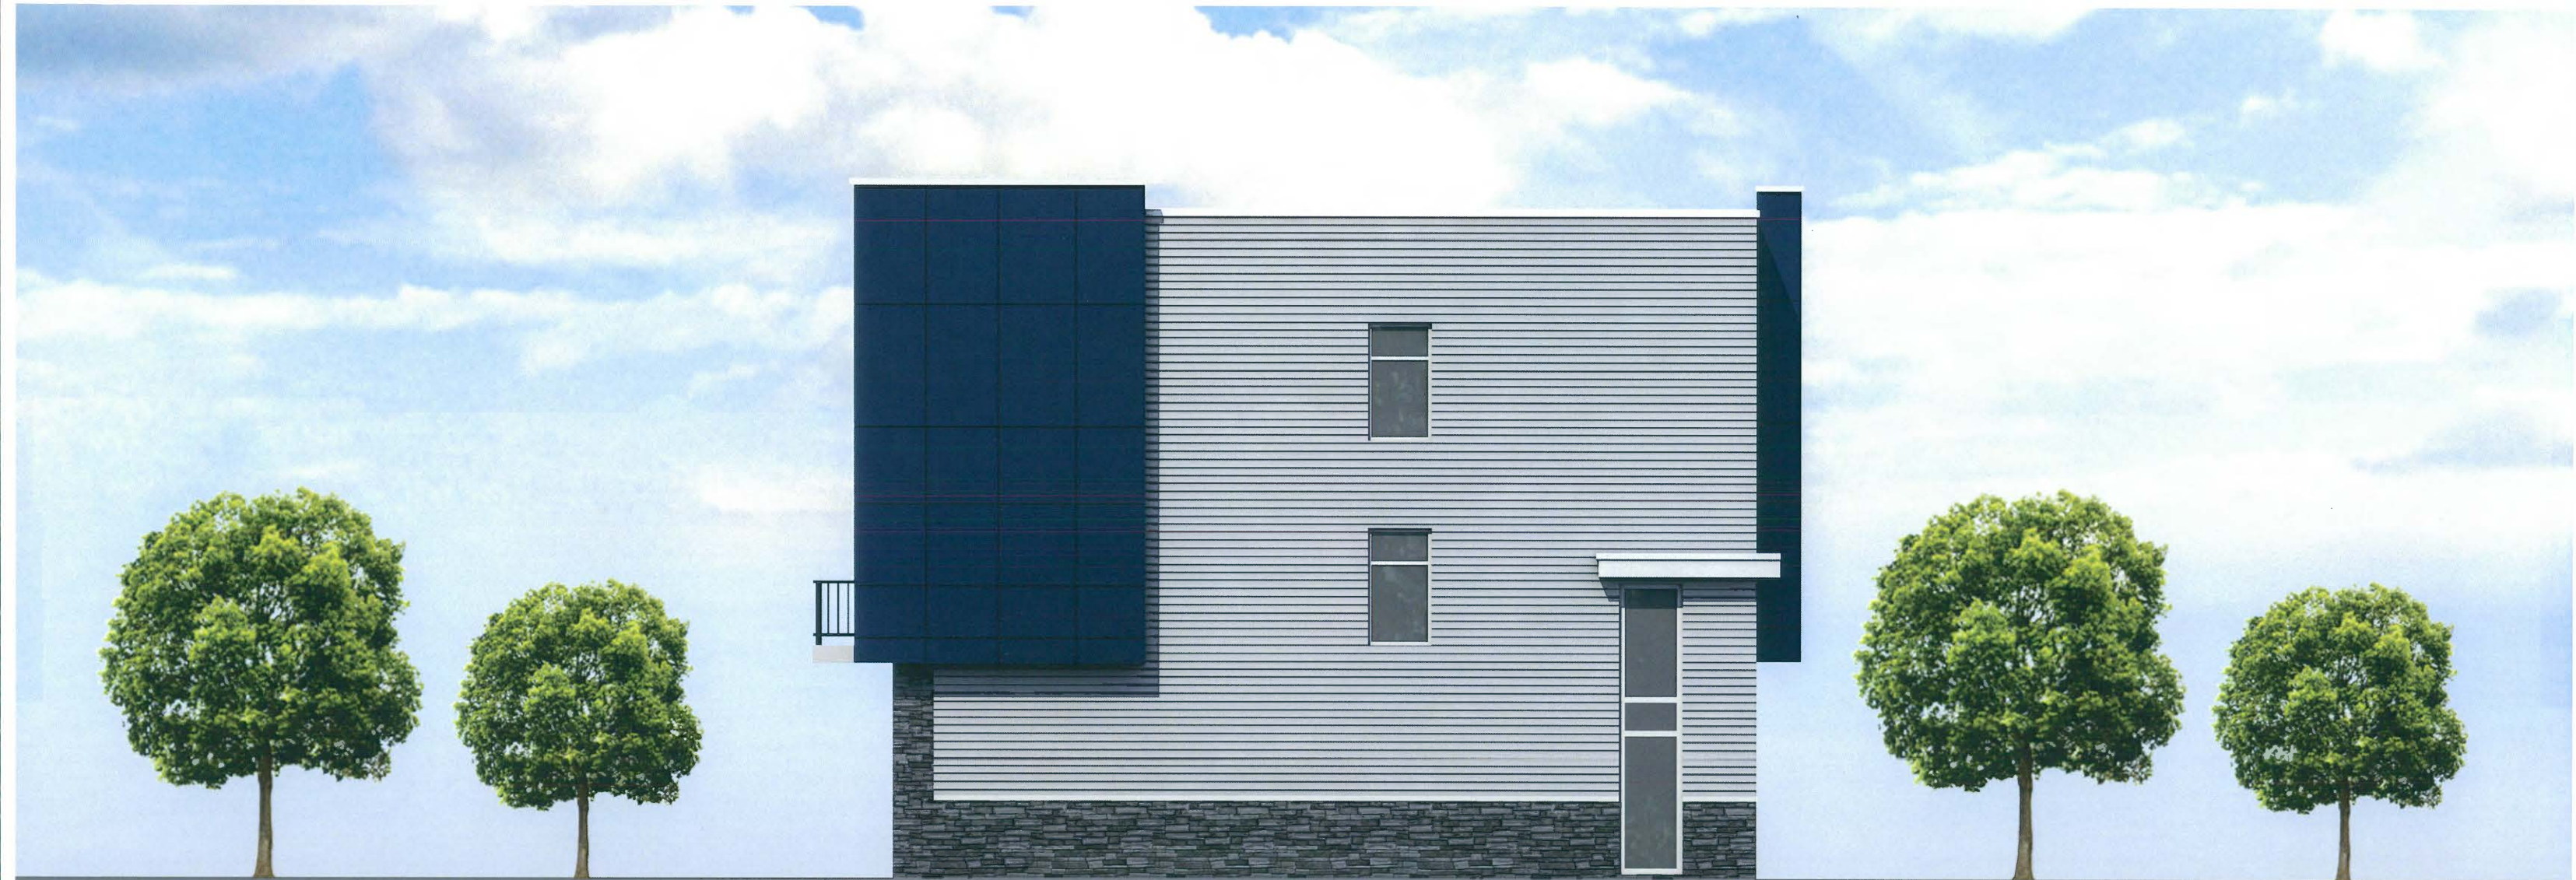

WILMETTE - EAST SIDE
11%-11.5% TABULATED MASONRY
WEIGHTED AVERAGE BUILDING 9.5 10%



WILMETTE - NORTH SIDE
14%-14.5% TABULATED MASONRY
WEIGHTED AVERAGE BUILDING 9.5-10%






WILMETTE - WEST SIDE

11%-11.5% TABULATED MASONRY
WEIGHTED AVERAGE BUILDING 9.5-10%



IRON GATE
MOTOR CONDOS

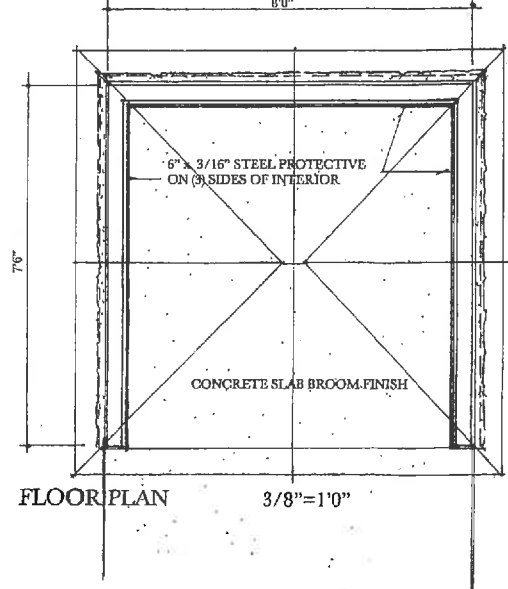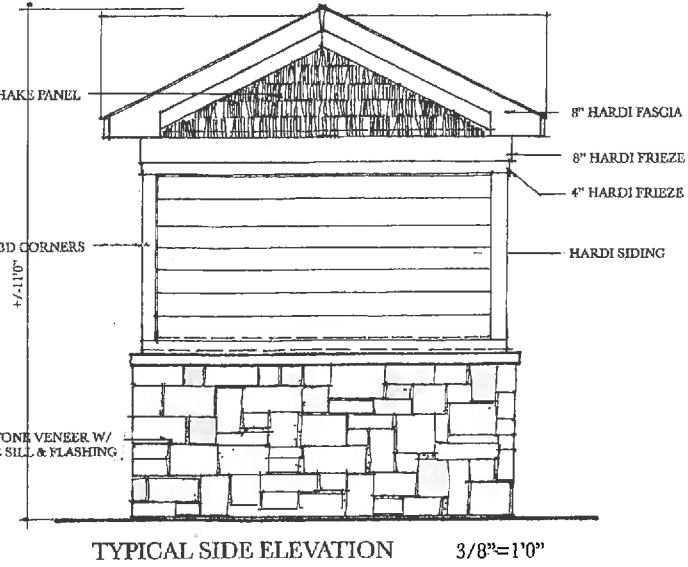
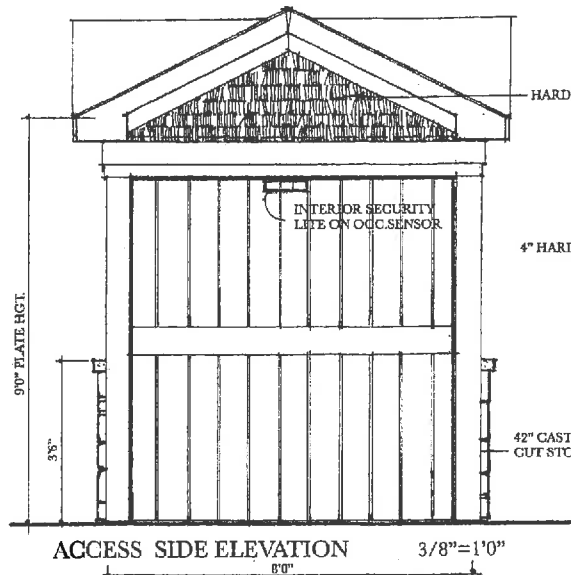


NORTH SHORE

IRON GATE MOTOR CONDOS

RECYCLING & REFUSE ENCLOSURES
ALL COLORS, MATERIALS, MATERIAL STYLES & PRODUCTS AS USED ON NORTH SHORE RESIDENCES

dan

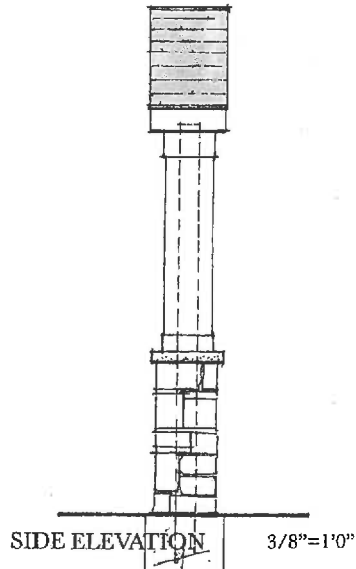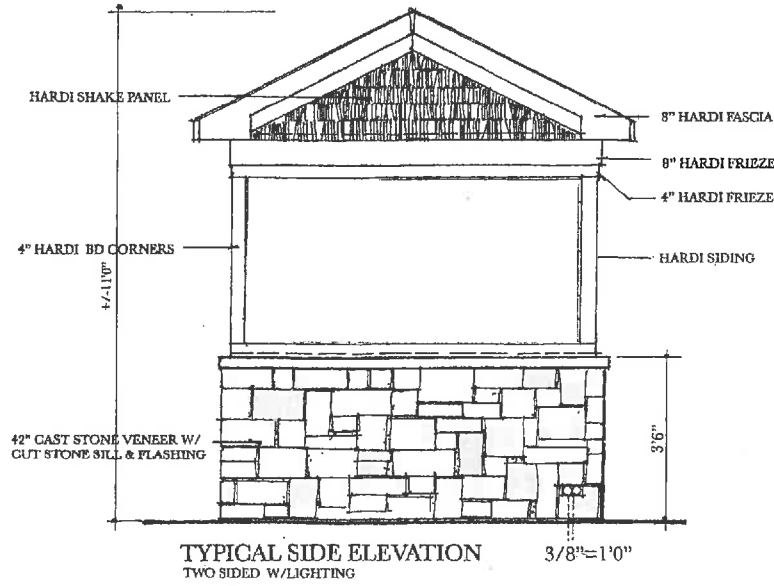

NORTH SHORE

IRON GATE MOTOR CONDOS

SITE PYLON SIGN @ LIVE WORK UNITS
ALL COLORS, MATERIALS, MATERIAL STYLES & PRODUCTS ARE AS USED ON NORTH SHORE RESIDENCES

Sam