


1019 E. OGDEN AVE.
NAPERVILLE, IL
PREPARED BY: JOHN BUJAKE
ACCUSERV LIGHTING & EQUIPMENT
877-707-7378
jbujake@accu-serv.com
MARCH 1, 2024

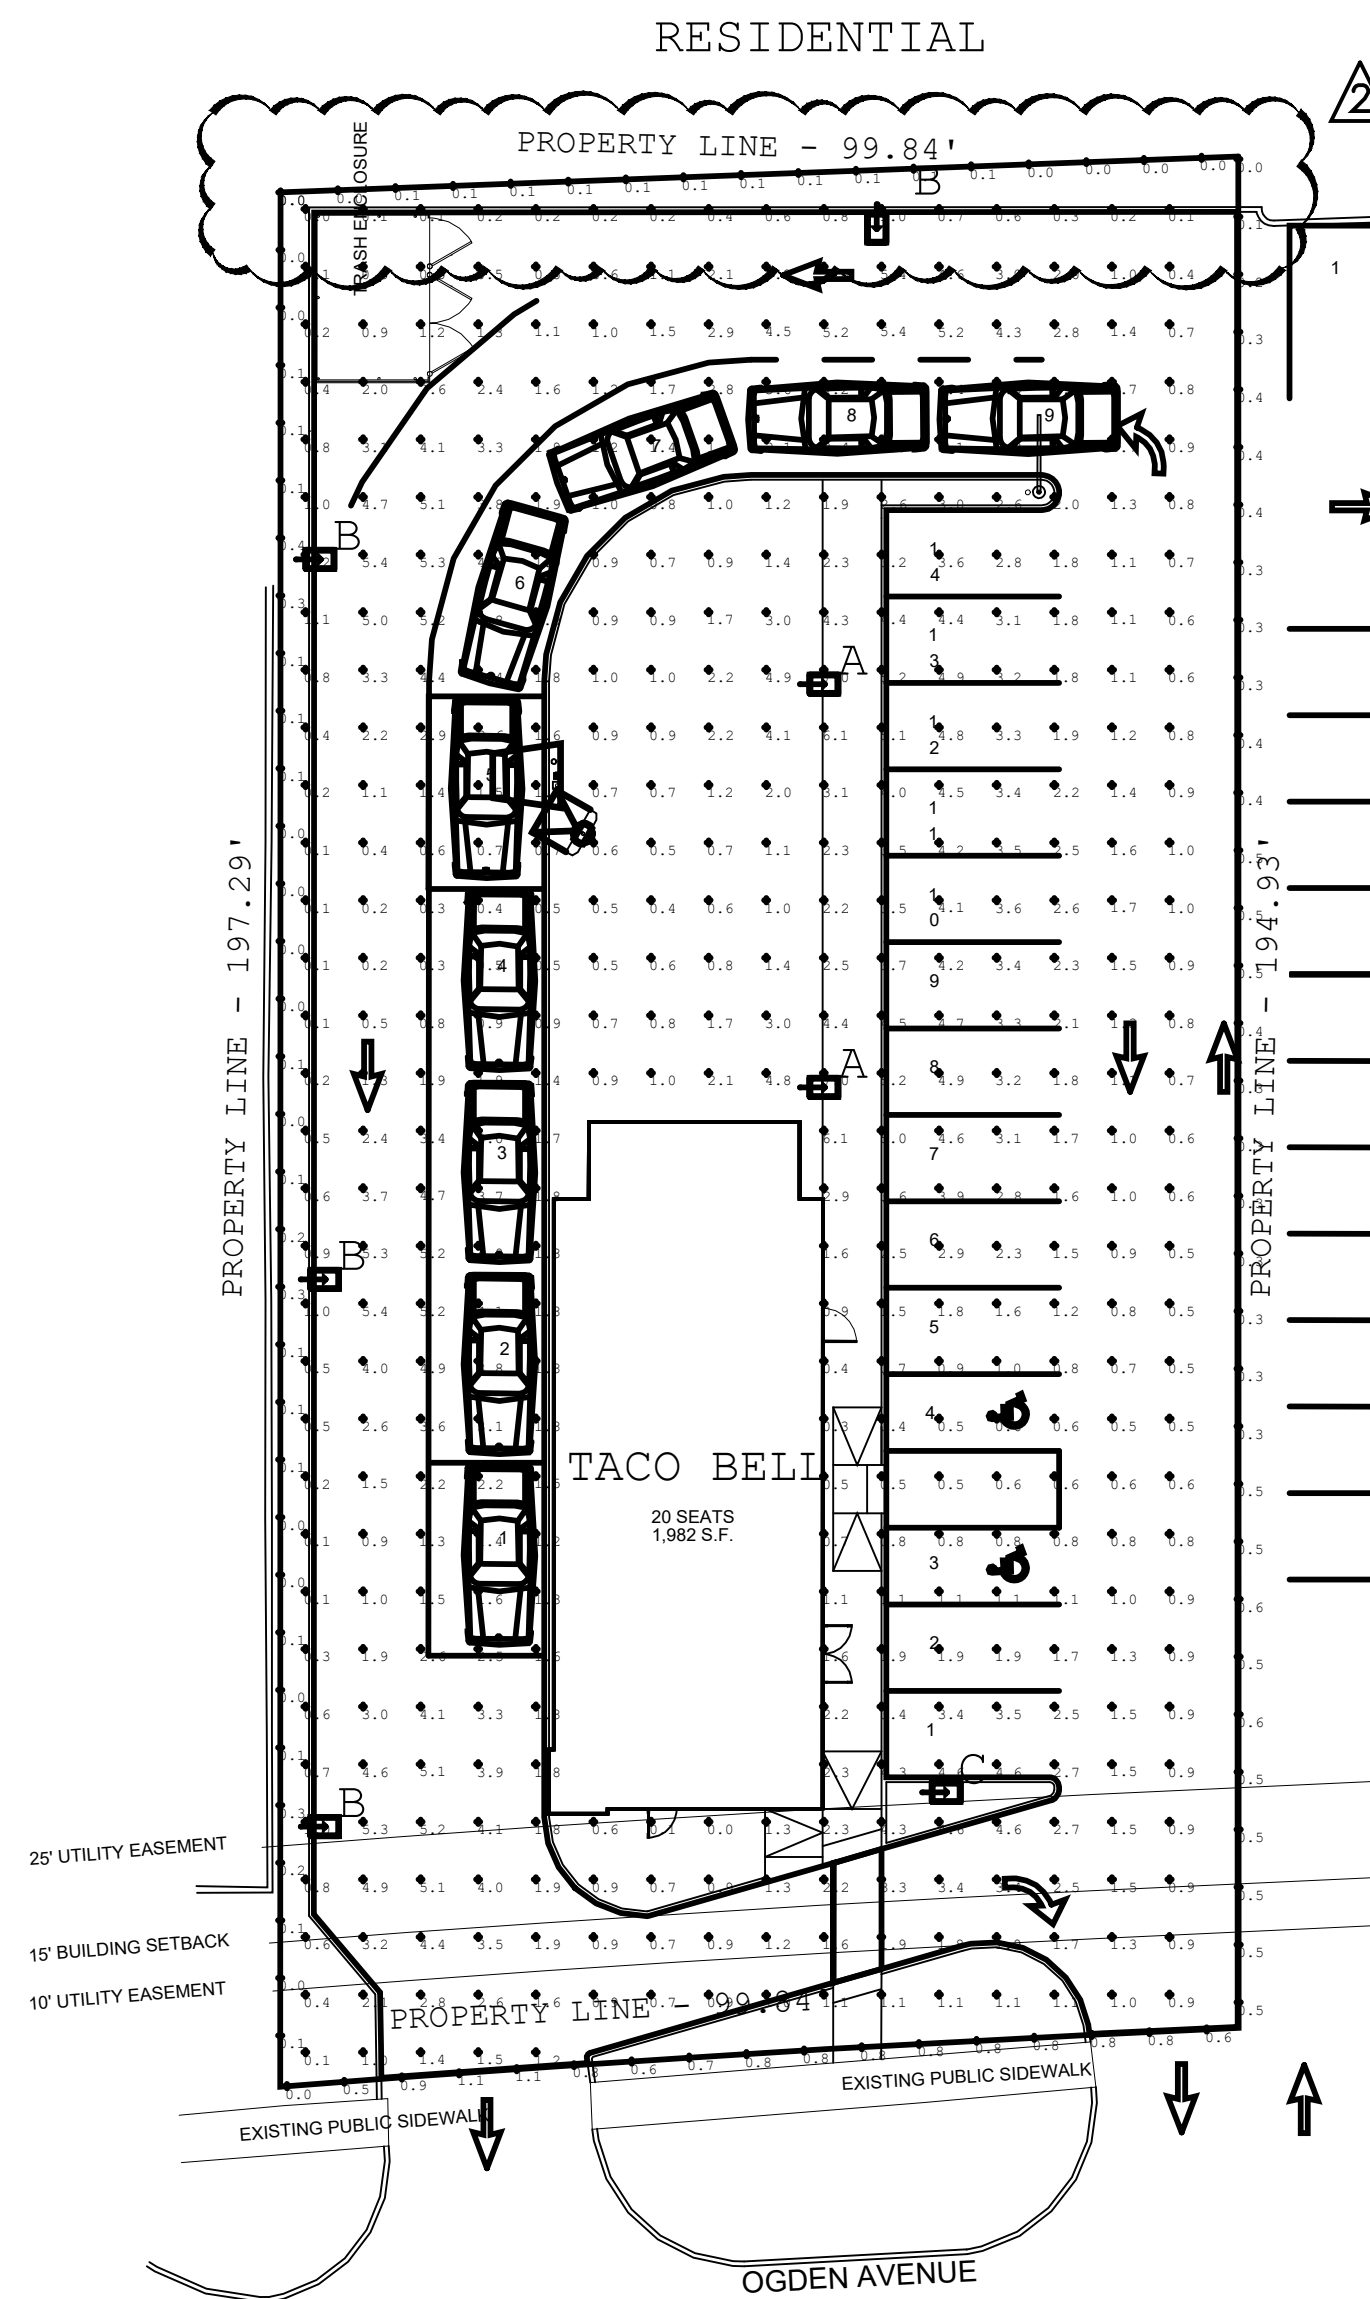

Calculation Summary

Label	Avg	Max	Min	Avg/Min	Max/Min
NONRESIDENTIAL PROPERTY LINES	0.34	1.1	0.0	N.A.	N.A.
RESIDENTIAL PROPERTY LINE	0.06	0.1	0.0	N.A.	N.A.
TARGET PLANE AT FINISHED GRADE	1.99	7.0	0.0	N.A.	N.A.
PARKING LOT & DRIVE-THRU SURFACE	2.20	5.4	0.2	11.00	27.00

LIGHT LEVELS ARE MAINTAINED FOOT-CANDLES, INITIAL LEVELS ARE SLIGHTLY HIGHER

Luminaire Schedule

Symbol	Qty	Label	Arrangement	Luminaire Lumens	LLF	CCT	Luminaire Watts	Mounting Height	Description
	2	A	SINGLE	7562	0.900	4000K	48	12	MRM-LED-07L-SIL-FT-UNV-DIM-40-70CRI-BRZ / 4SQB3-S11G-10-S-BRZ
	4	B	SINGLE	4852	0.900	4000K	48	12	MRM-LED-07L-SIL-FT-UNV-DIM-40-70CRI-BRZ-IL / 4SQB3-S11G-10-S-BRZ
	1	C	SINGLE	7292	0.900	4000K	48	12	MRM-LED-07L-SIL-5W-UNV-DIM-40-70CRI-BRZ / 4SQB3-S11G-10-S-BRZ

NOTE: LIGHT LEVEL AT THE RESIDENTIAL PROPERTY LINE NOT TO EXCEED 0.1 FOOT-CANDLE
LIGHT LEVEL AT THE NONRESIDENTIAL PROPERTY LINES NOT TO EXCEED 2.0 FOOT-CANDLES
POLES ARE 10'-0" ON 2'-0" BASES

- △
- △
- △
- △
- △
- △
- △
- △
- △
- △ 03-05-24 ZONING COMMENTS
- △ 01-29-24 ZONING COMMENTS

CONTRACT DATE:
BUILDING TYPE: ENDEAVOR
PLAN VERSION:
SITE NUMBER:
STORE NUMBER:

TACO BELL
1019 E. OGDEN AVE.
NAPERVILLE, IL



PHOTOMETRIC PLAN

PH1.0

