


Landscaping plan 433-435 W. Spring Street

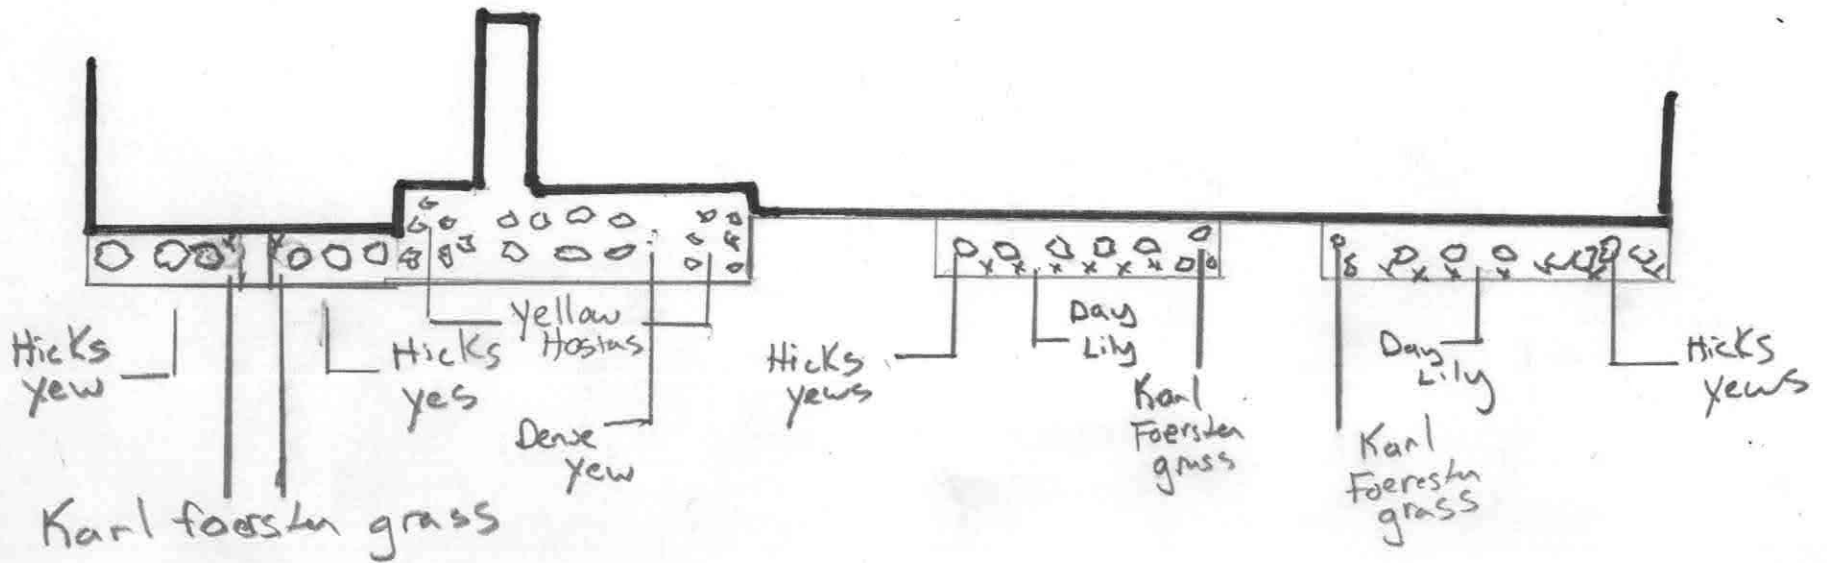

SPRING AVE

EXHIBIT D

3/4/17