



South Building - North Elevation

SCALE: 1" = 3/32"

MATERIAL RATIO:
 MASONRY: 3112 s.f. (100%)

COMPOSITE SIDING

ALUMINUM
GUARDRAIL

MASONRY VENEER

CAST STONE BAND

MASONRY VENEER



MATERIAL RATIO:
 SIDING: 165 s.f. (8.3%)
 MASONRY: 1823 s.f. (91.7%)

South Building - East Elevation

SCALE: 1" = 3/16"

Proj. 18-10000094
 Rev. 1 Dated 10-15-2018



SCALE: 1" = 3/32"

MATERIAL RATIO:
 SIDING: 1089 s.f. (27%)
 MASONRY: 2958s.f. (73%)



COMPOSITE SIDING

ALUMINUM GUARDRAIL

CAST STONE DETAILS

MASONRY VENEER

CAST STONE BAND


MASONRY VENEER

MATERIAL RATIO:
 SIDING: 165 s.f.
 (8.3%)
 MASONRY: 1823 s.f.
 (91.7%)

Proj. 18-10000094
 Rev. 1 Dated 10-15-2018

South Building - West Elevation

SCALE: 1" = 3/16"

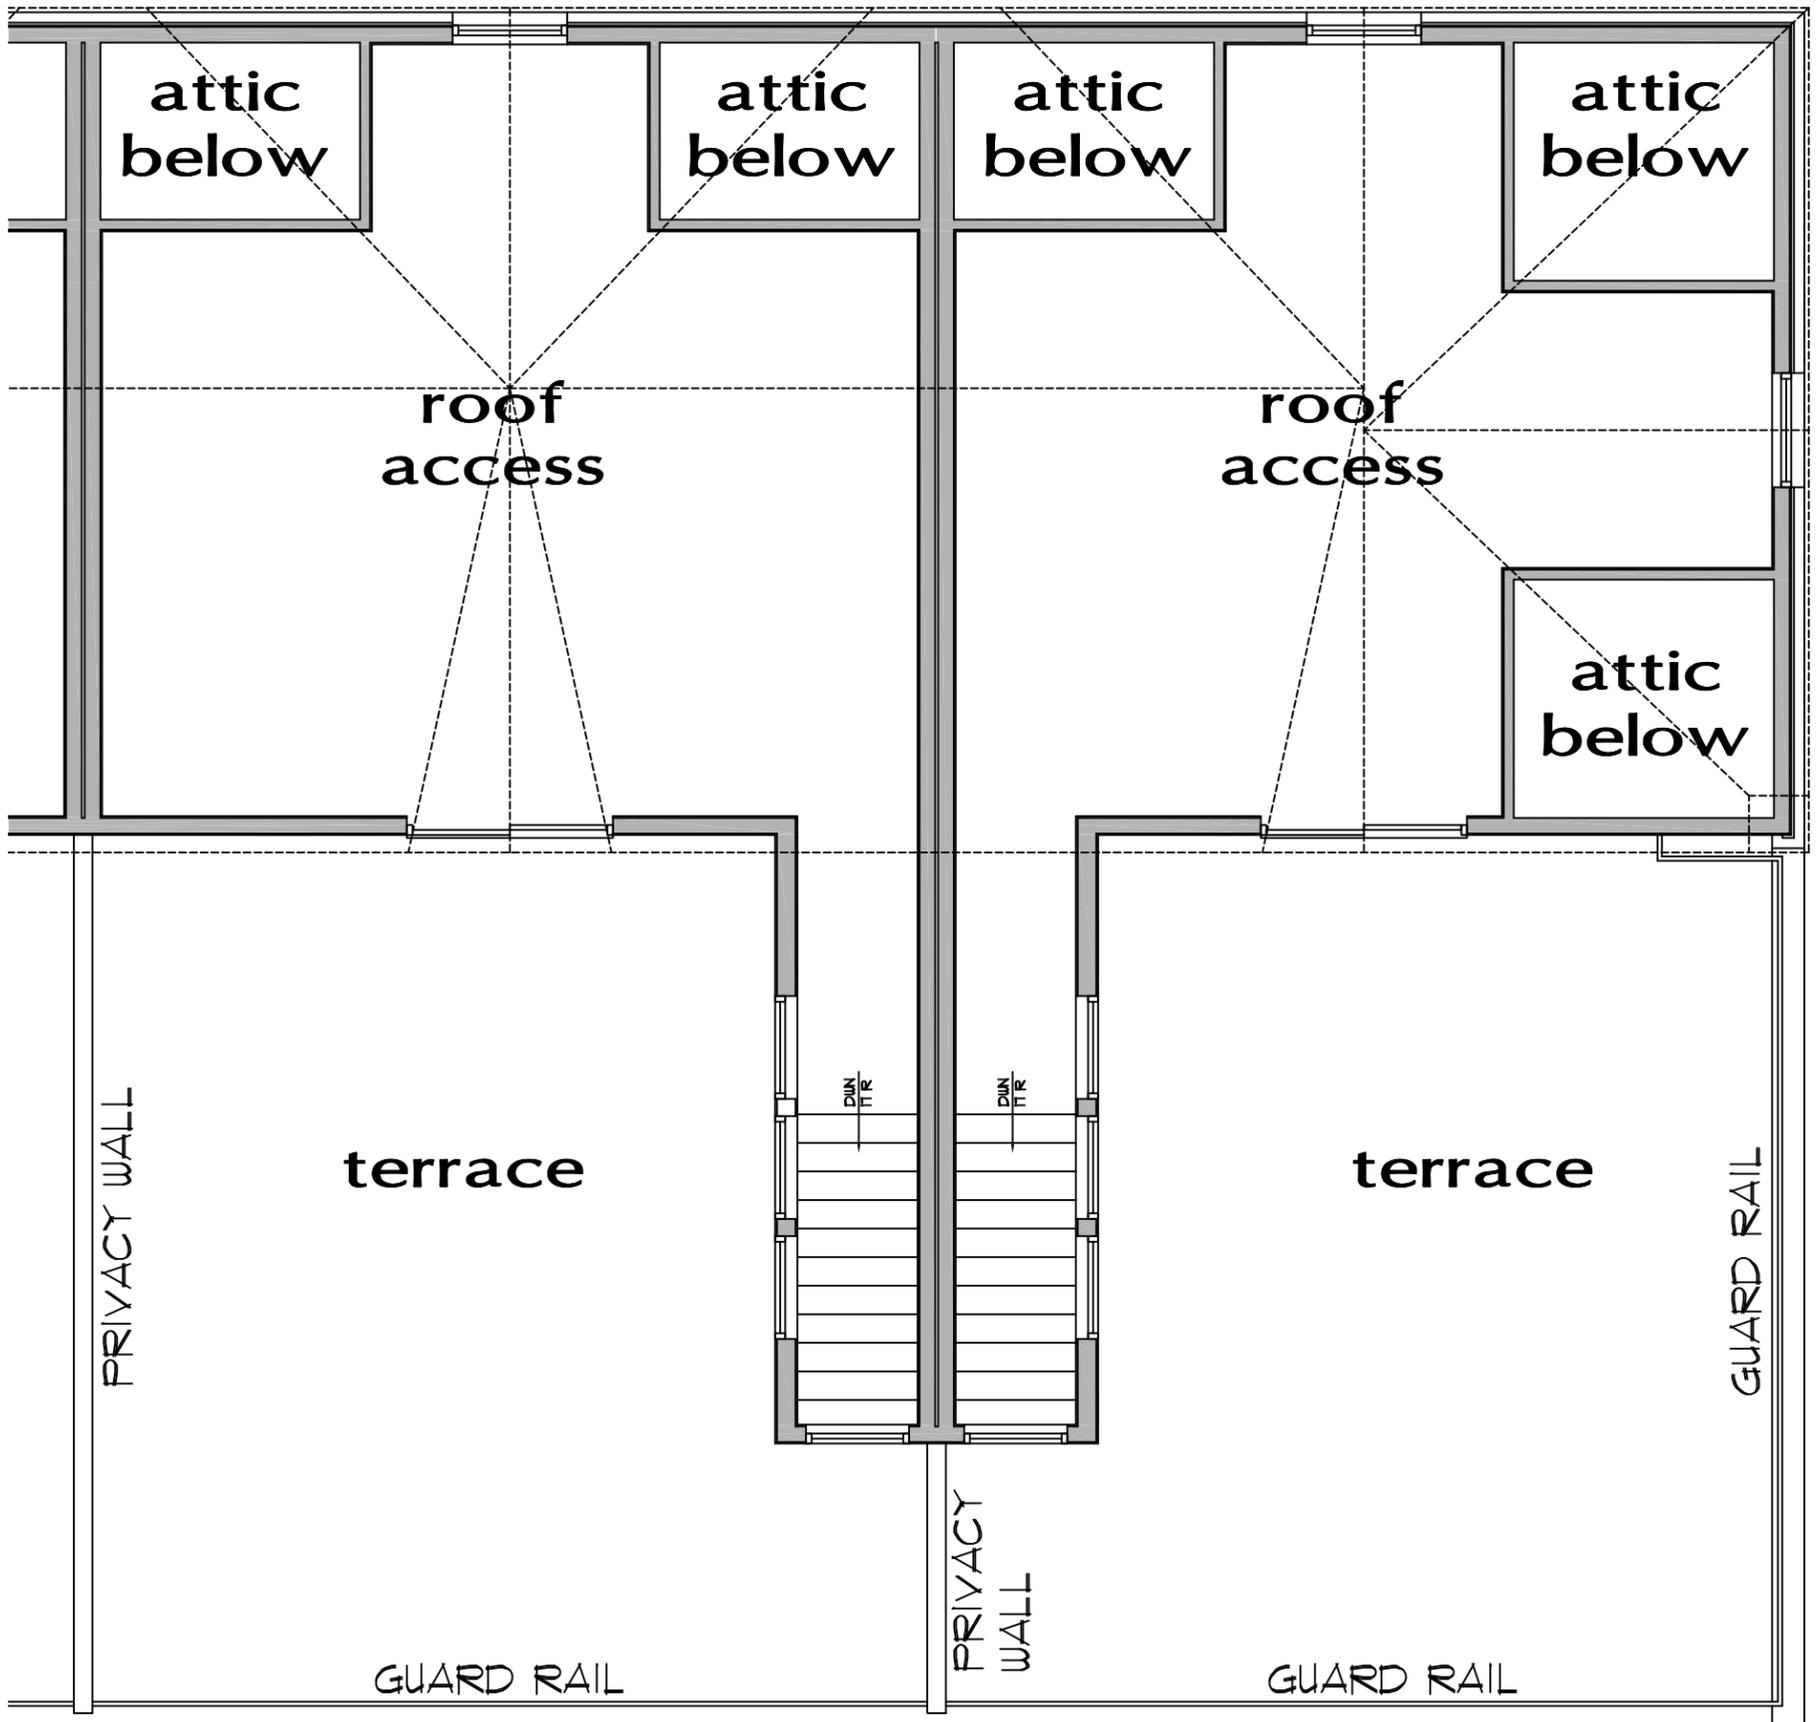

571 s.f. roof
access
1252 s.f. floor
below

495 s.f. roof
access
1252 s.f. floor
below

South Building – Terrace Plan

SCALE: 3/16" = 1'-0"

