



Washington Street Alternatives Typical Enlargement (Jefferson to Van Buren)

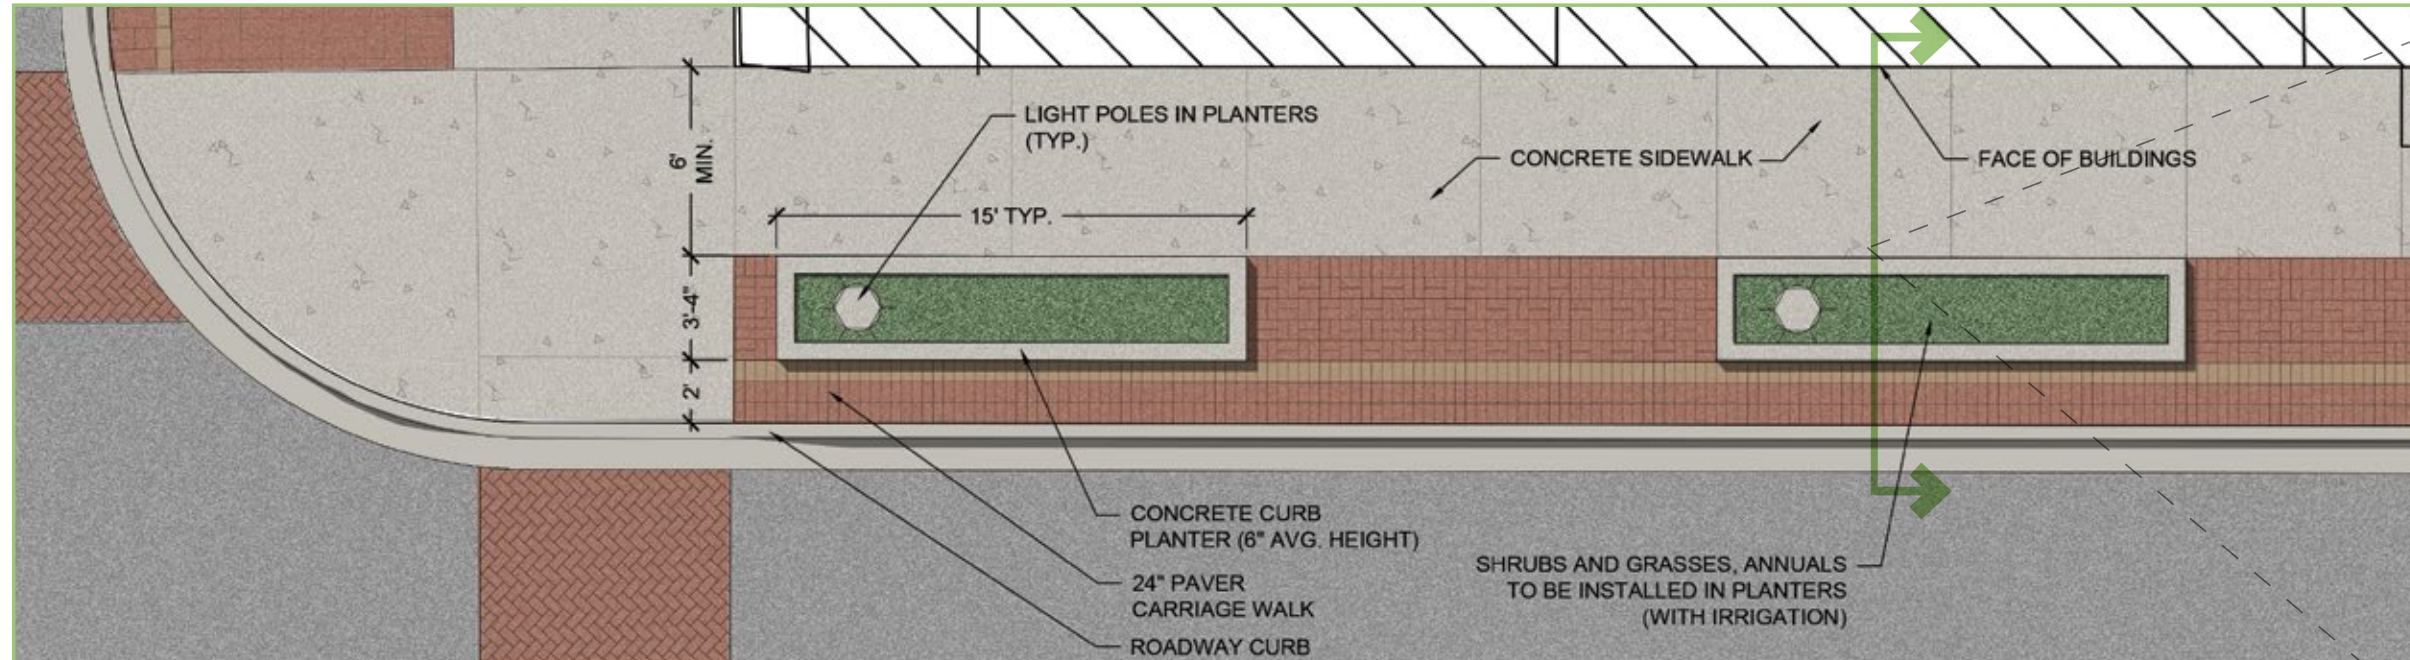

Option 3: Plan - Narrow raised curb planters

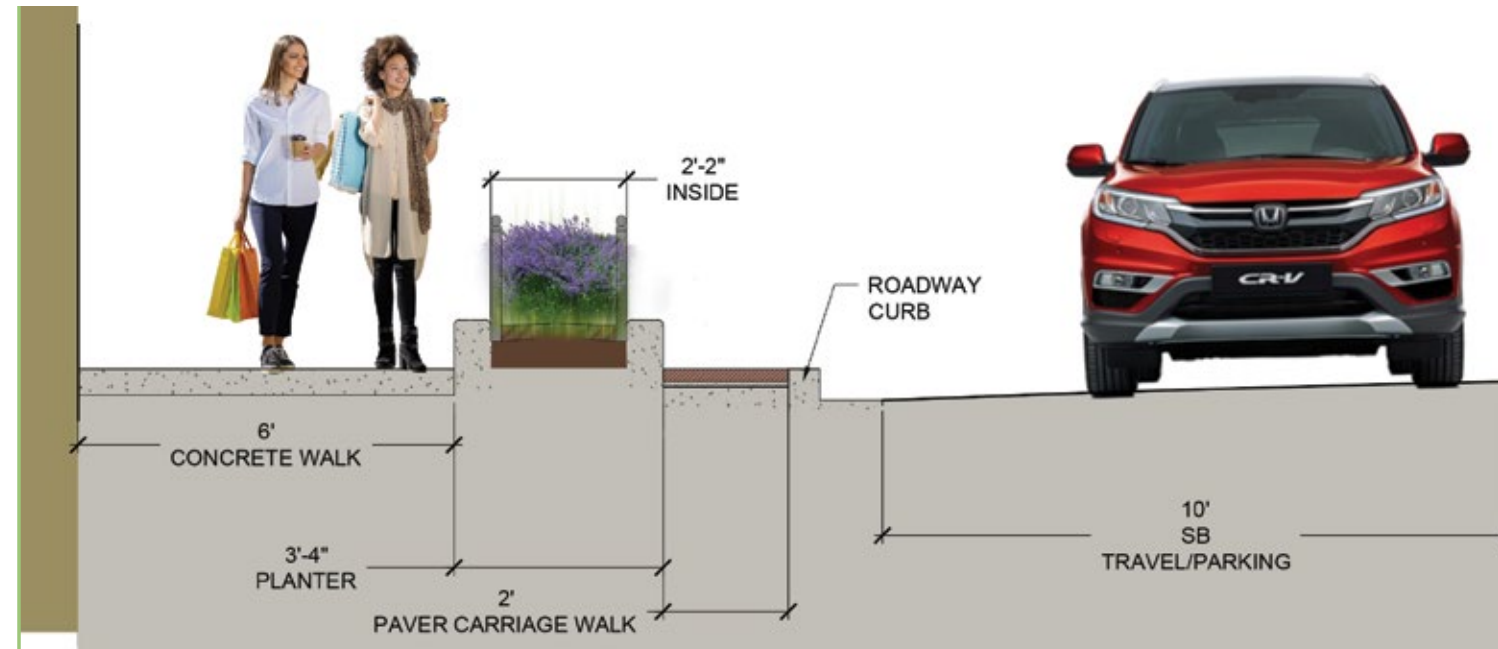

Option 3: section



Washington Street Alternatives Rendering (Jefferson to Van Buren)



Existing



Proposed



Washington Street Alternatives Rendering (Jefferson to Van Buren)



Existing



Proposed



Jackson Ave

S. Washington St

Jefferson Ave

Van Buren Ave

Benton Ave



Washington Street Alternatives Chicago and Washington Intersection




Option 3

- Seat wall planters
- Expanded paver area



Option 3 highlights:

- 6ft (min.) concrete walking area
- 2ft paver amenity zone
- 2ft paver carriage walk
- Trees and planters on side streets

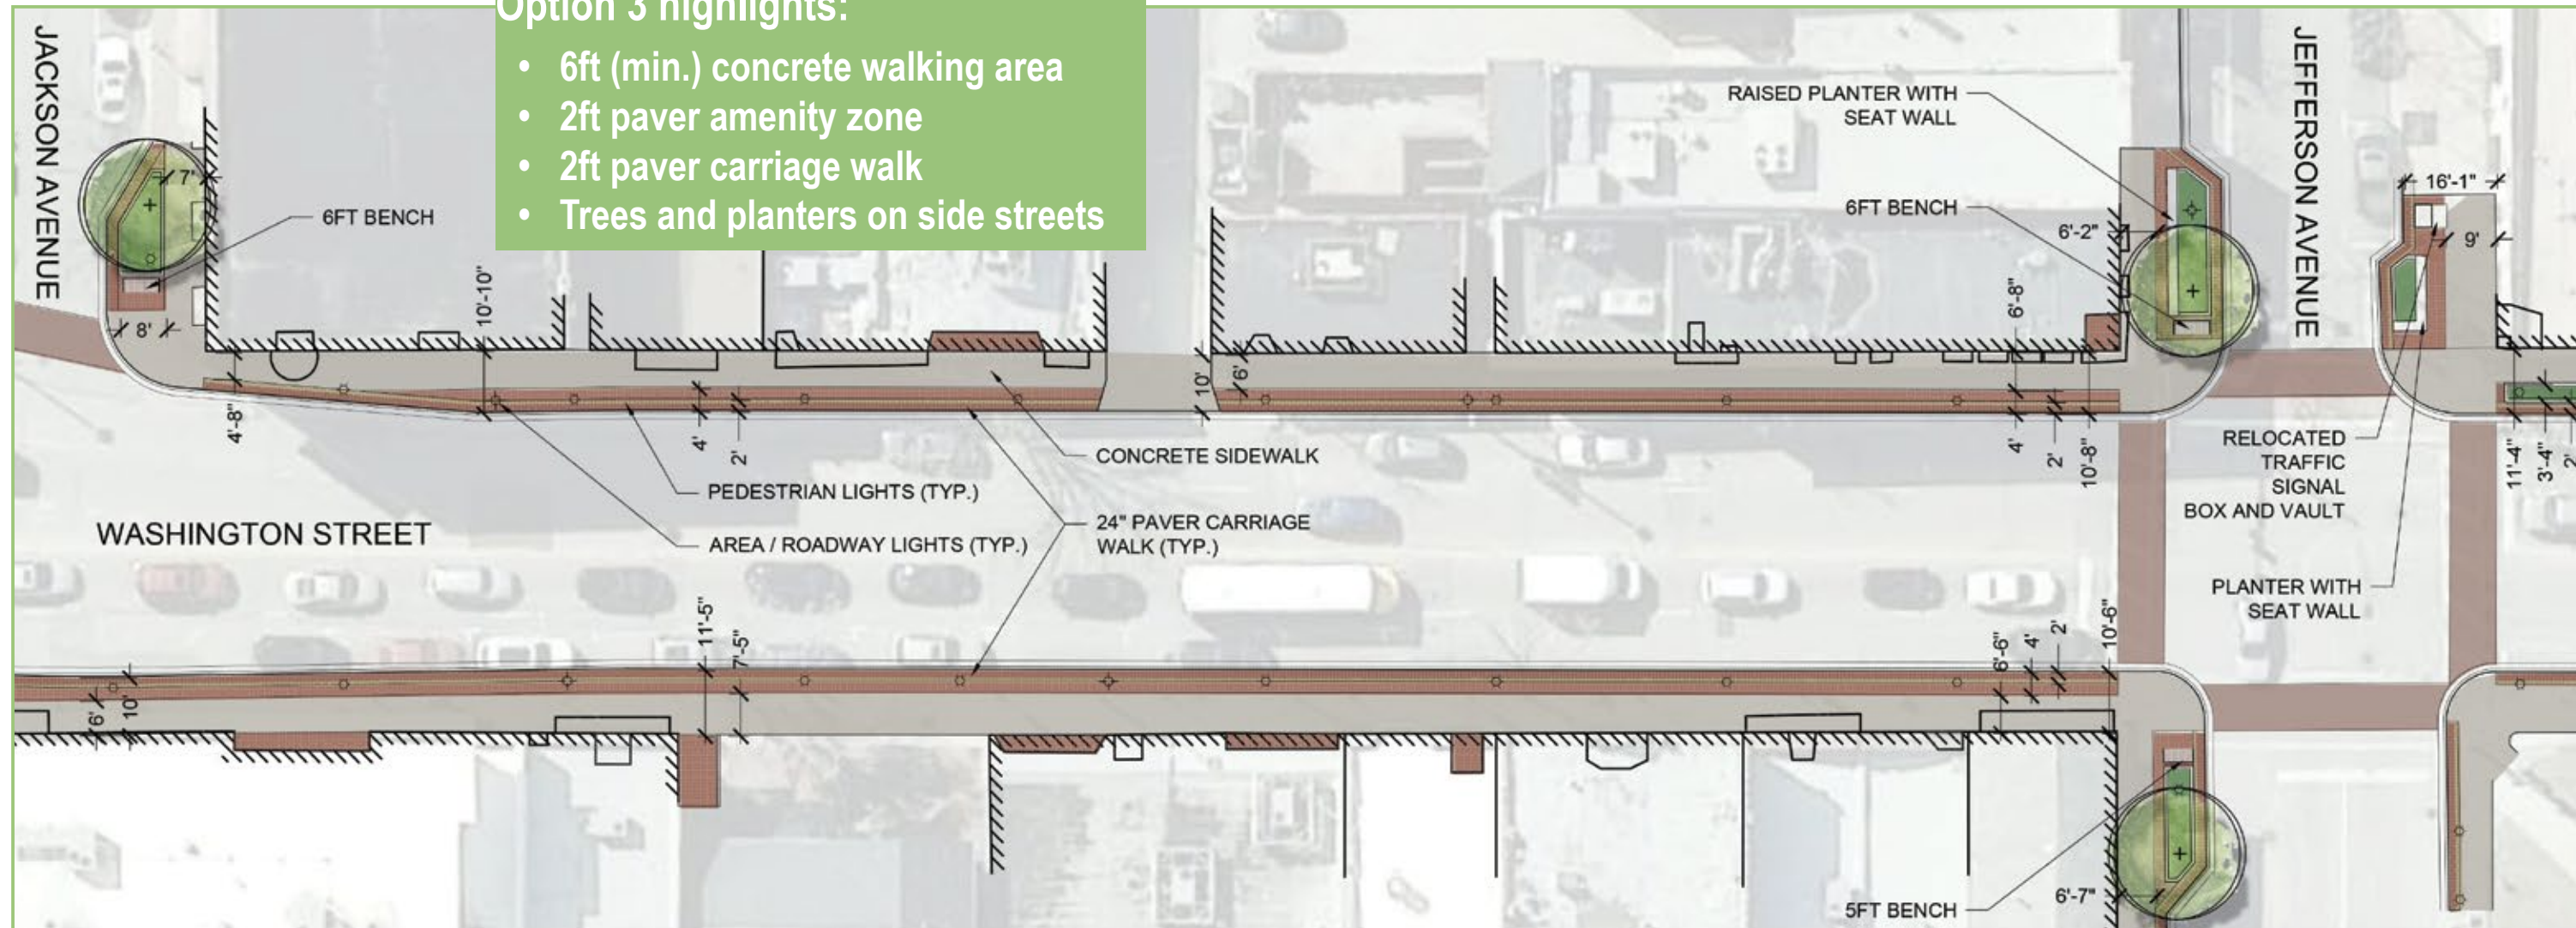


Option 3: Narrow raised curb planters



Option 3 highlights:

- 6ft (min.) concrete walking area
- 3ft - 4ft paver amenity zone
- 2ft paver carriage walk
- Narrow raised curb planters in amenity zone (3ft - 4ft wide)
- shrubs/grasses and annuals only (no trees)

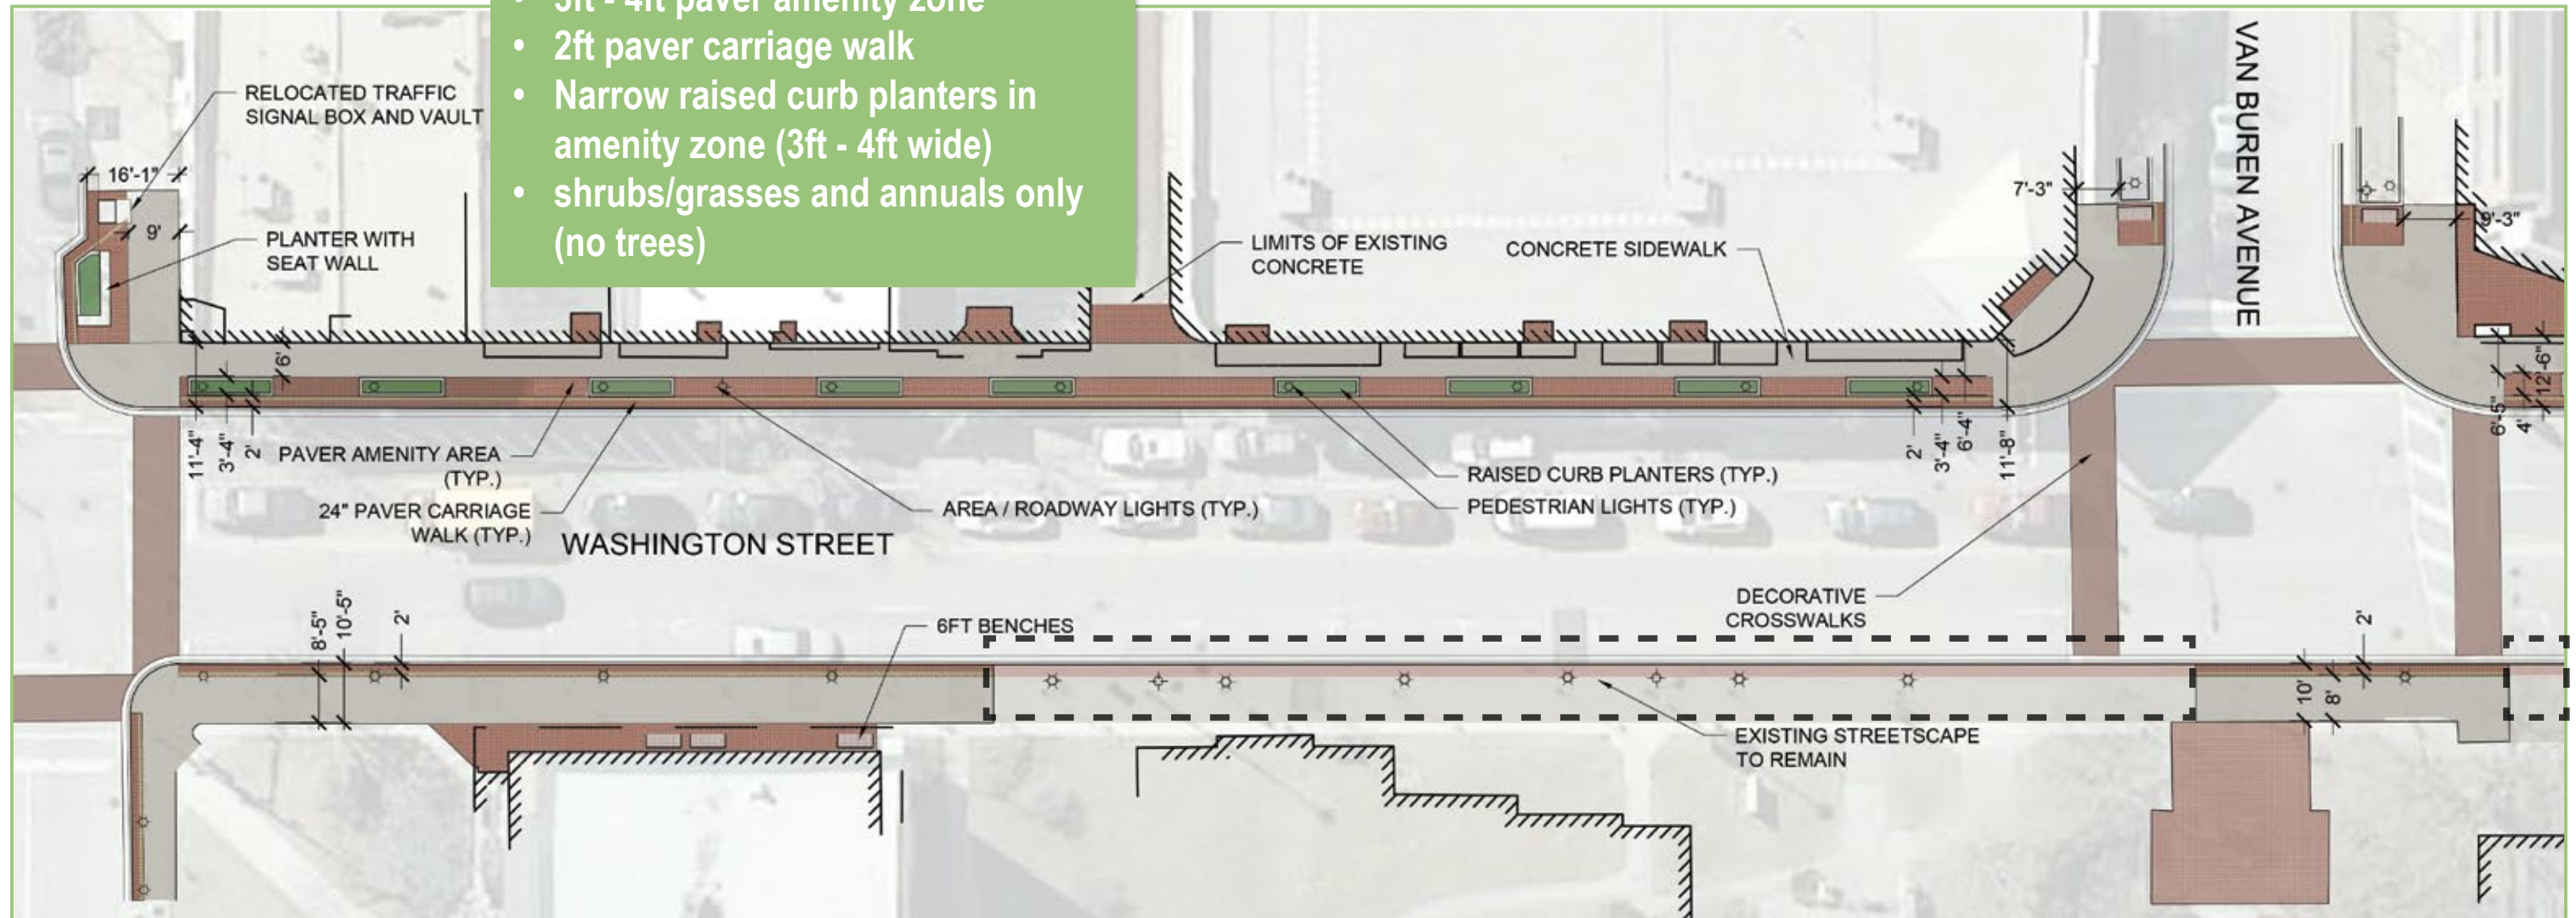


Option 3: Narrow raised curb planters



Option 3 highlights:

- 6ft (min.) concrete walking area
- 4ft paver amenity zone
- 2ft paver carriage walk
- Narrow raised curb planters in amenity zone (4ft wide)
- shrubs/grasses and annuals only (no trees)

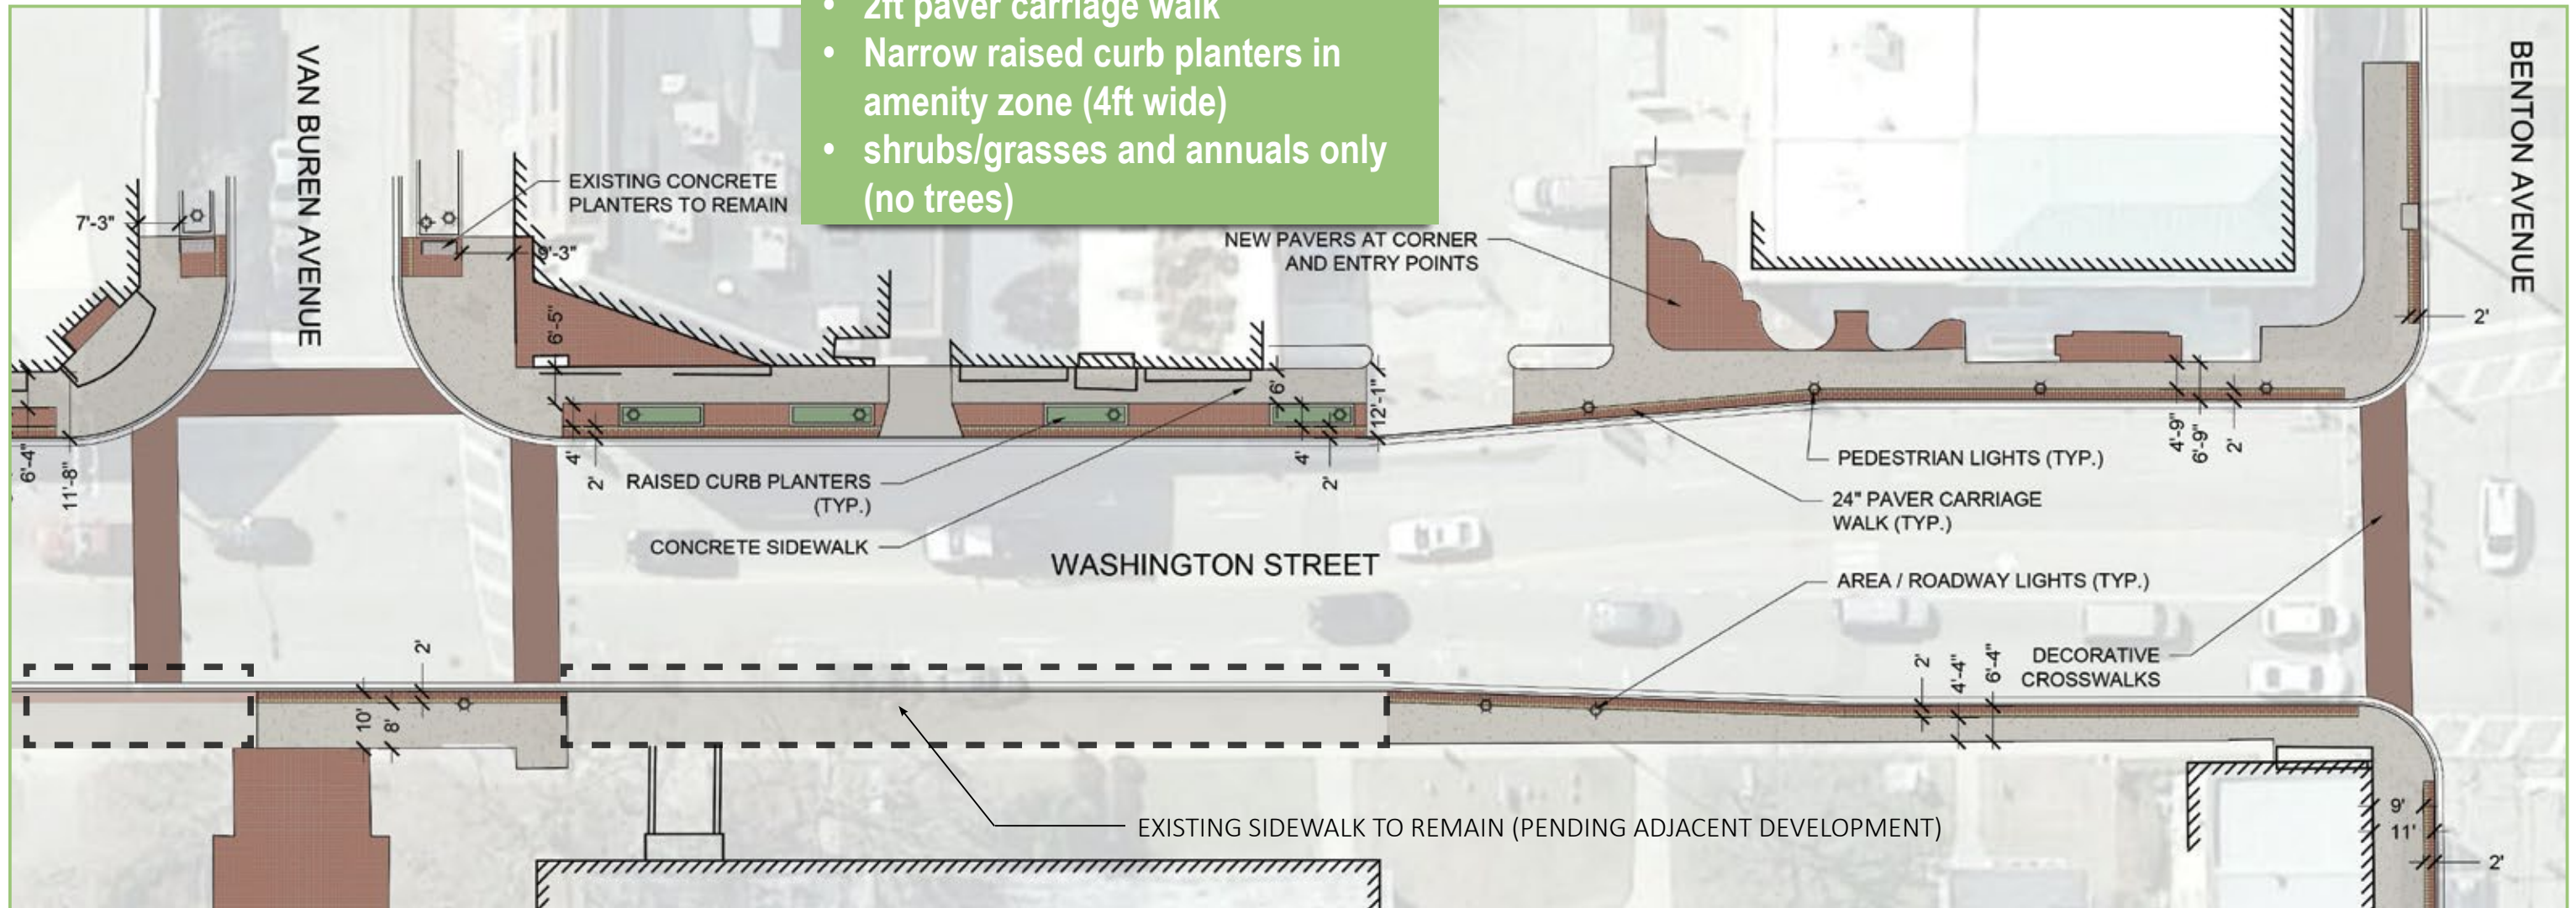

Option 3: Narrow raised curb planters

