



PROPOSED BUILDING

Client: DENIM SOUL

Address: Naperville, IL

Customer Approval:

Signature

Approved Date

**UL ALL ELECTRIC SIGN ARE UL LISTED AND LABELED**

Engineer Information:

Engineer Seal:

ENGINEER (OPTIONAL)  
Design, Fabrication & Installation Only  
Subject to State and City Codes

Drawing No:

Date:

Sheet:

www.P1signs.com  
954-365-6659

1201 W. Ogden Mill Rd  
Pompano Beach, FL 33064





Client: DENIM SOUL

Address: Naperville, IL

Designer: [Blank]

Signature: [Blank]

Approval Date: [Blank]

 ALL ELECTRIC SIGN ARE UL LISTED AND LABELED

Engineer Information: [Blank]

Engineer Seal: [Blank]


ENGINEER COMMENT:  
Design, Fabrication & Construction shall  
Conform to State and City Codes.

Drawing Title: [Blank]

Date: [Blank]

Sheet: [Blank]

[www.P1signs.com](http://www.P1signs.com)  
954-366-6659  
1301 W. Capitan Rd. Co.  
Pompano Beach, FL 33064

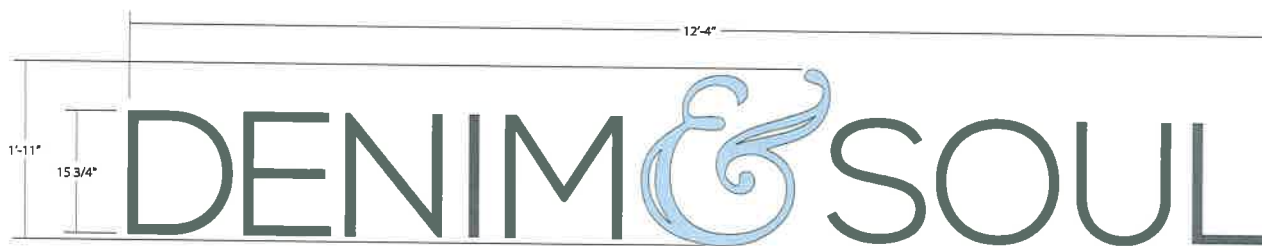

A | Scale: 3/4" = 1'-0"  
Total Sign Area: 23.64 sq. ft.

PROPOSED BUILDING