




# BUILDING EXTERIOR ELEVATIONS

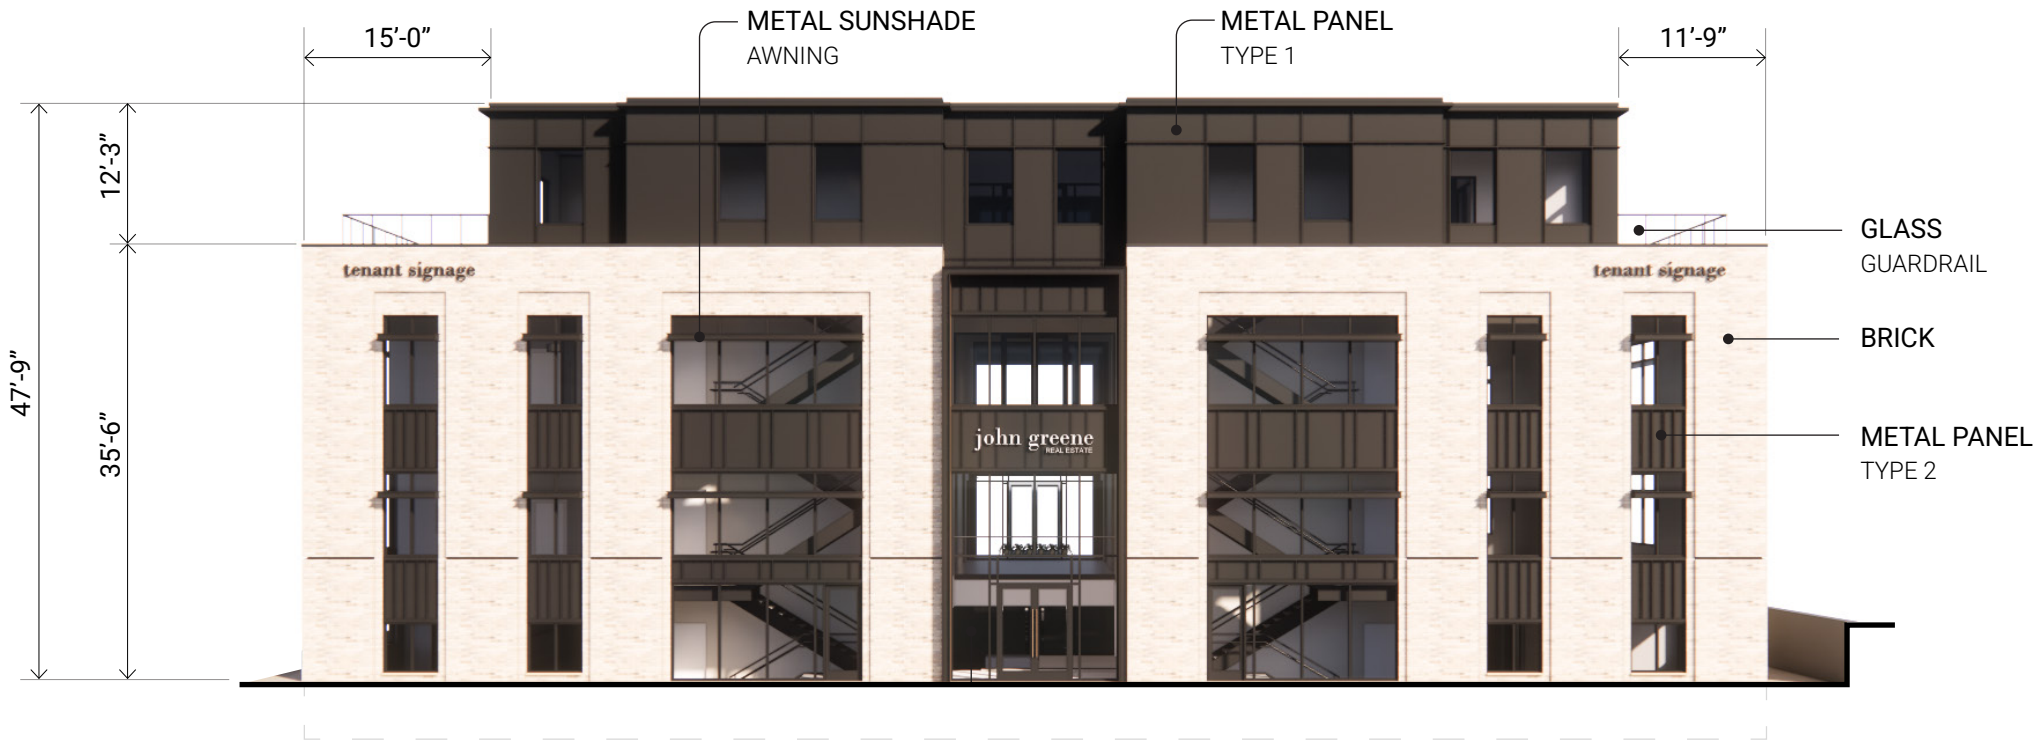

NORTH ELEVATION

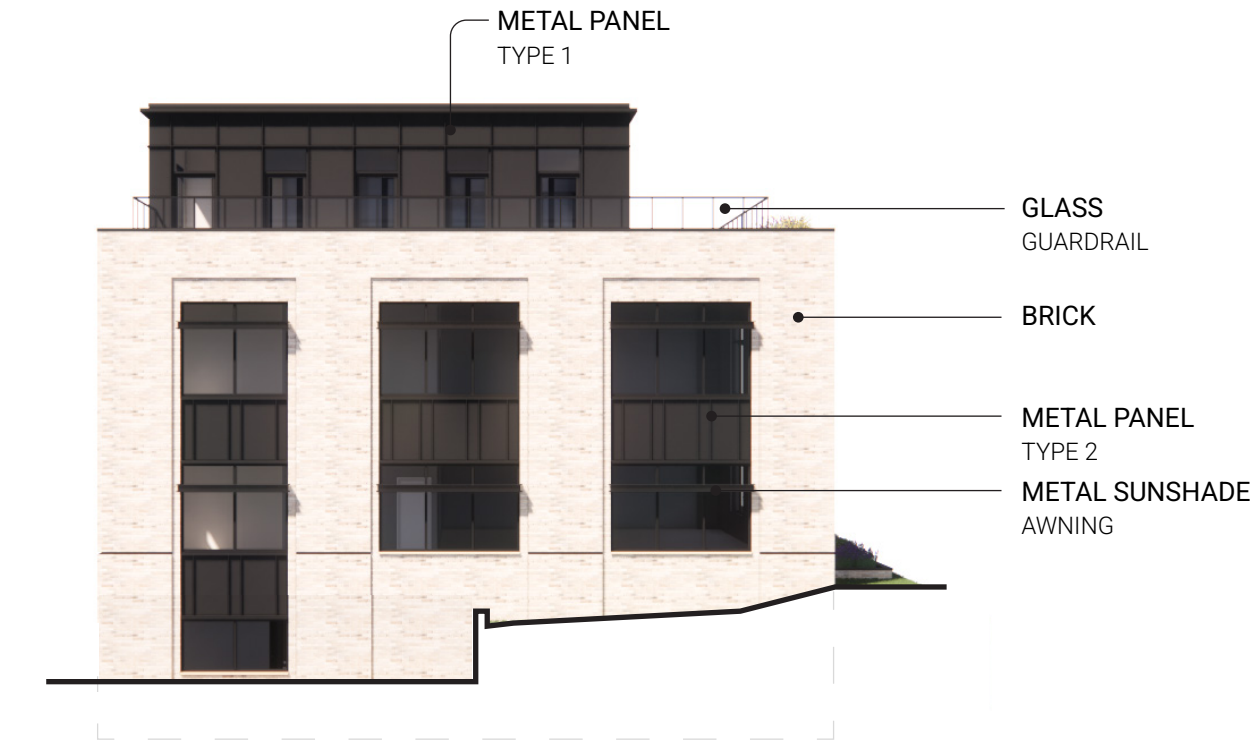

WEST ELEVATION

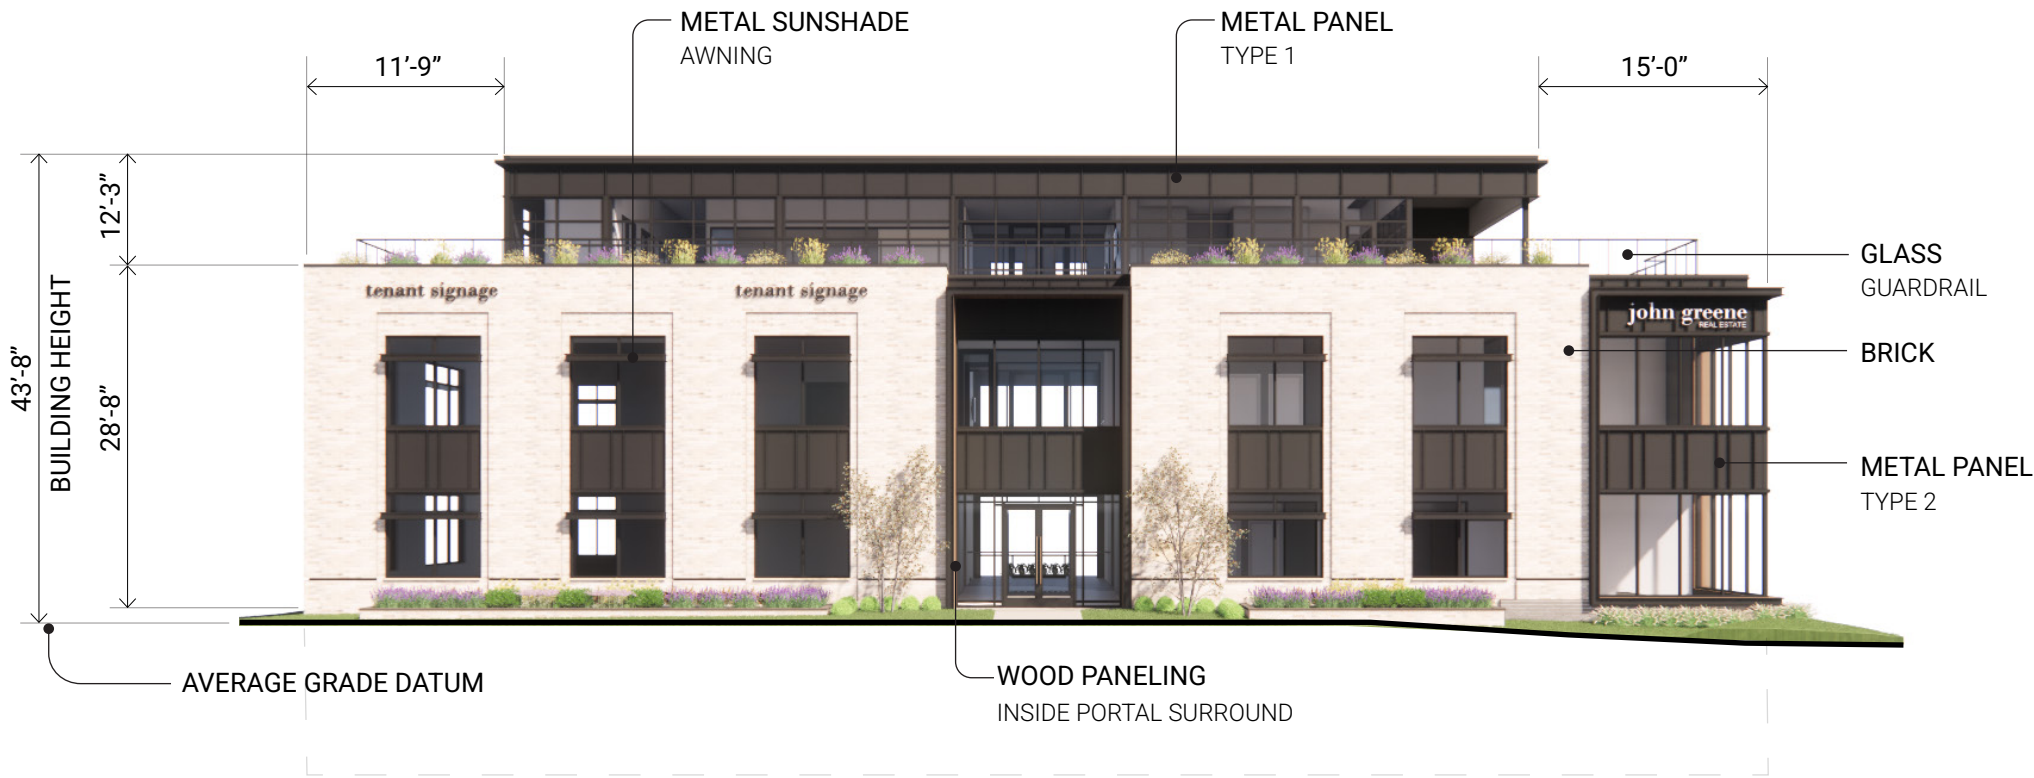

SOUTH ELEVATION



EAST ELEVATION


BUILDING EXTERIOR  
MATERIALITY DIAGRAM

LEGEND:


AREA OF NON-MASONRY

AREA OF MASONRY


AREA OF WINDOWS/DOORS

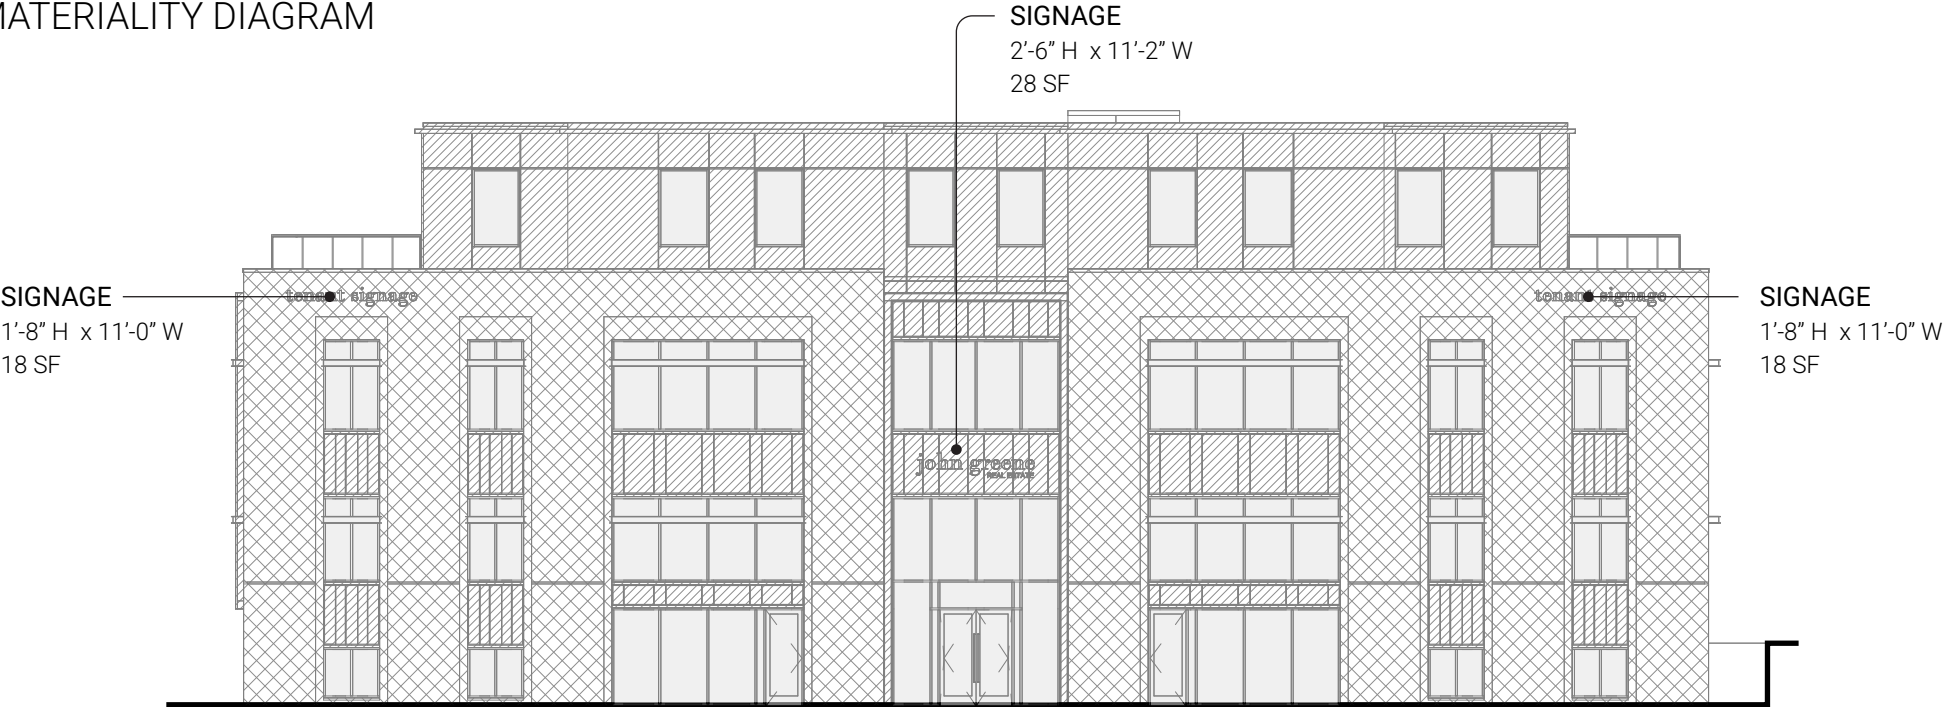


NORTH ELEVATION

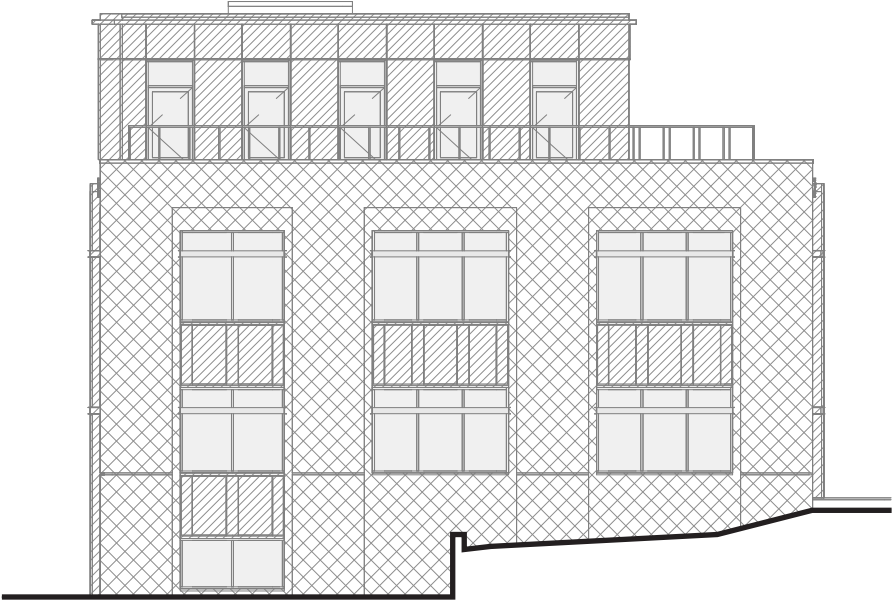

WEST ELEVATION

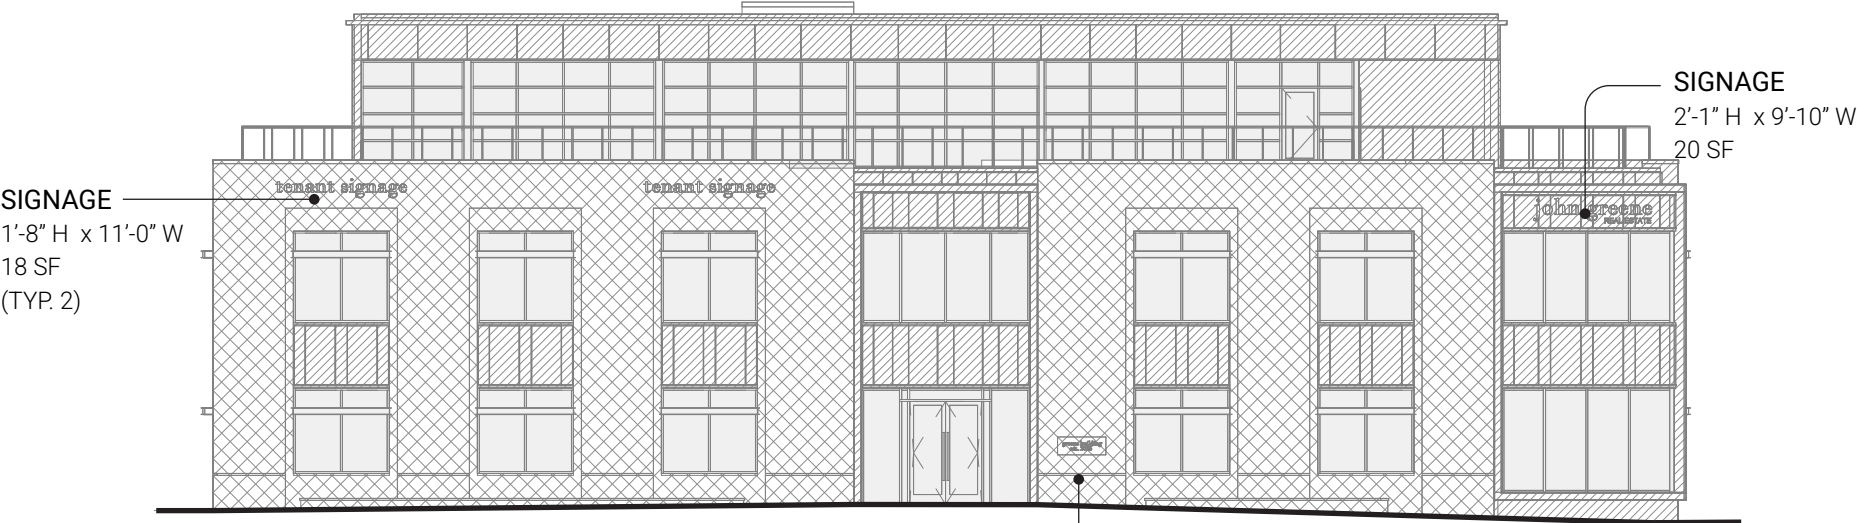

SOUTH ELEVATION

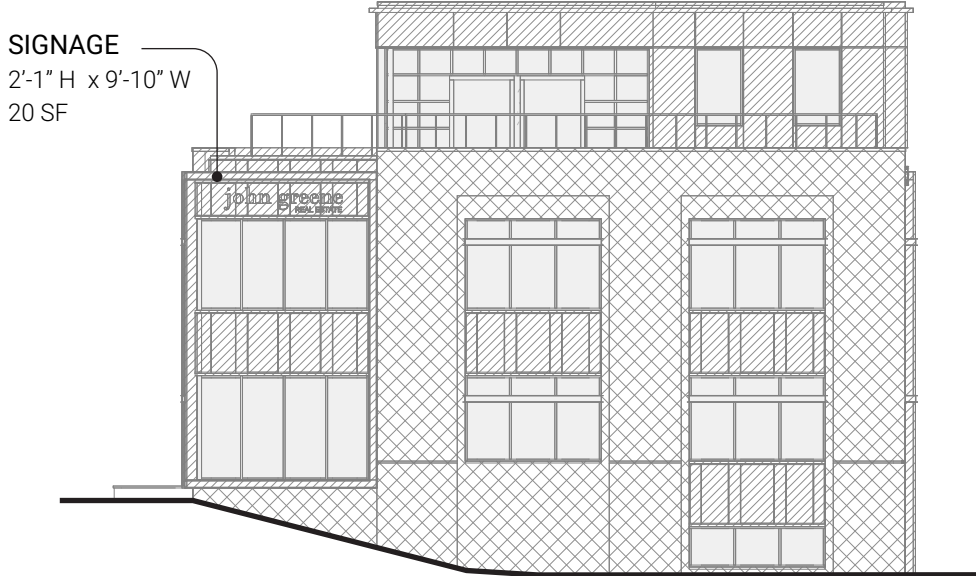


EAST ELEVATION


| NORTH ELEVATION:        |          | SOUTH ELEVATION:        |          | EAST ELEVATION:         |          | WEST ELEVATION:         |          |
|-------------------------|----------|-------------------------|----------|-------------------------|----------|-------------------------|----------|
| TOTAL FACADE AREA       | 5,624 SF | TOTAL FACADE AREA       | 4,733 SF | TOTAL FACADE AREA       | 2,626 SF | TOTAL FACADE AREA       | 2,599 SF |
| AREA OF WINDOWS & DOORS | 1,673 SF | AREA OF WINDOWS & DOORS | 1,767 SF | AREA OF WINDOWS & DOORS | 846 SF   | AREA OF WINDOWS & DOORS | 664 SF   |
| NET FACADE AREA         | 3,951 SF | NET FACADE AREA         | 2,966 SF | NET FACADE AREA         | 1,780 SF | NET FACADE AREA         | 1,935 SF |
| REQ'D AREA OF MASONRY   | 1,976 SF | REQ'D AREA OF MASONRY   | 1,483 SF | REQ'D AREA OF MASONRY   | 890 SF   | REQ'D AREA OF MASONRY   | 968 SF   |
| AREA OF MASONRY         | 2,352 SF | AREA OF MASONRY         | 1,846 SF | AREA OF MASONRY         | 1,044 SF | AREA OF MASONRY         | 1,292 SF |
| AREA OF NON-MASONRY     | 1,599 SF | AREA OF NON-MASONRY     | 1,120 SF | AREA OF NON-MASONRY     | 736 SF   | AREA OF NON-MASONRY     | 643 SF   |

| EXTERIOR MASONRY CALCULATION: |                      |                      |
|-------------------------------|----------------------|----------------------|
|                               | NET FACADE AREA (SF) | AREA OF MASONRY (SF) |
| SOUTH                         | 2,966 SF             | 1,846 SF             |
| WEST                          | 1,935 SF             | 1,292 SF             |
| NORTH                         | 3,951 SF             | 2,352 SF             |
| EAST                          | 1,780 SF             | 1,044 SF             |
| TOTAL                         | 10,632 SF            | 6,534 SF             |
| AREA OF MASONRY REQUIRED      | 5,316 SF (50%)       |                      |
| AREA OF MASONRY PROVIDED      | 6,534 SF (61%)       |                      |


**PROPOSED FLOOR PLAN**  
LOWER LEVEL 01

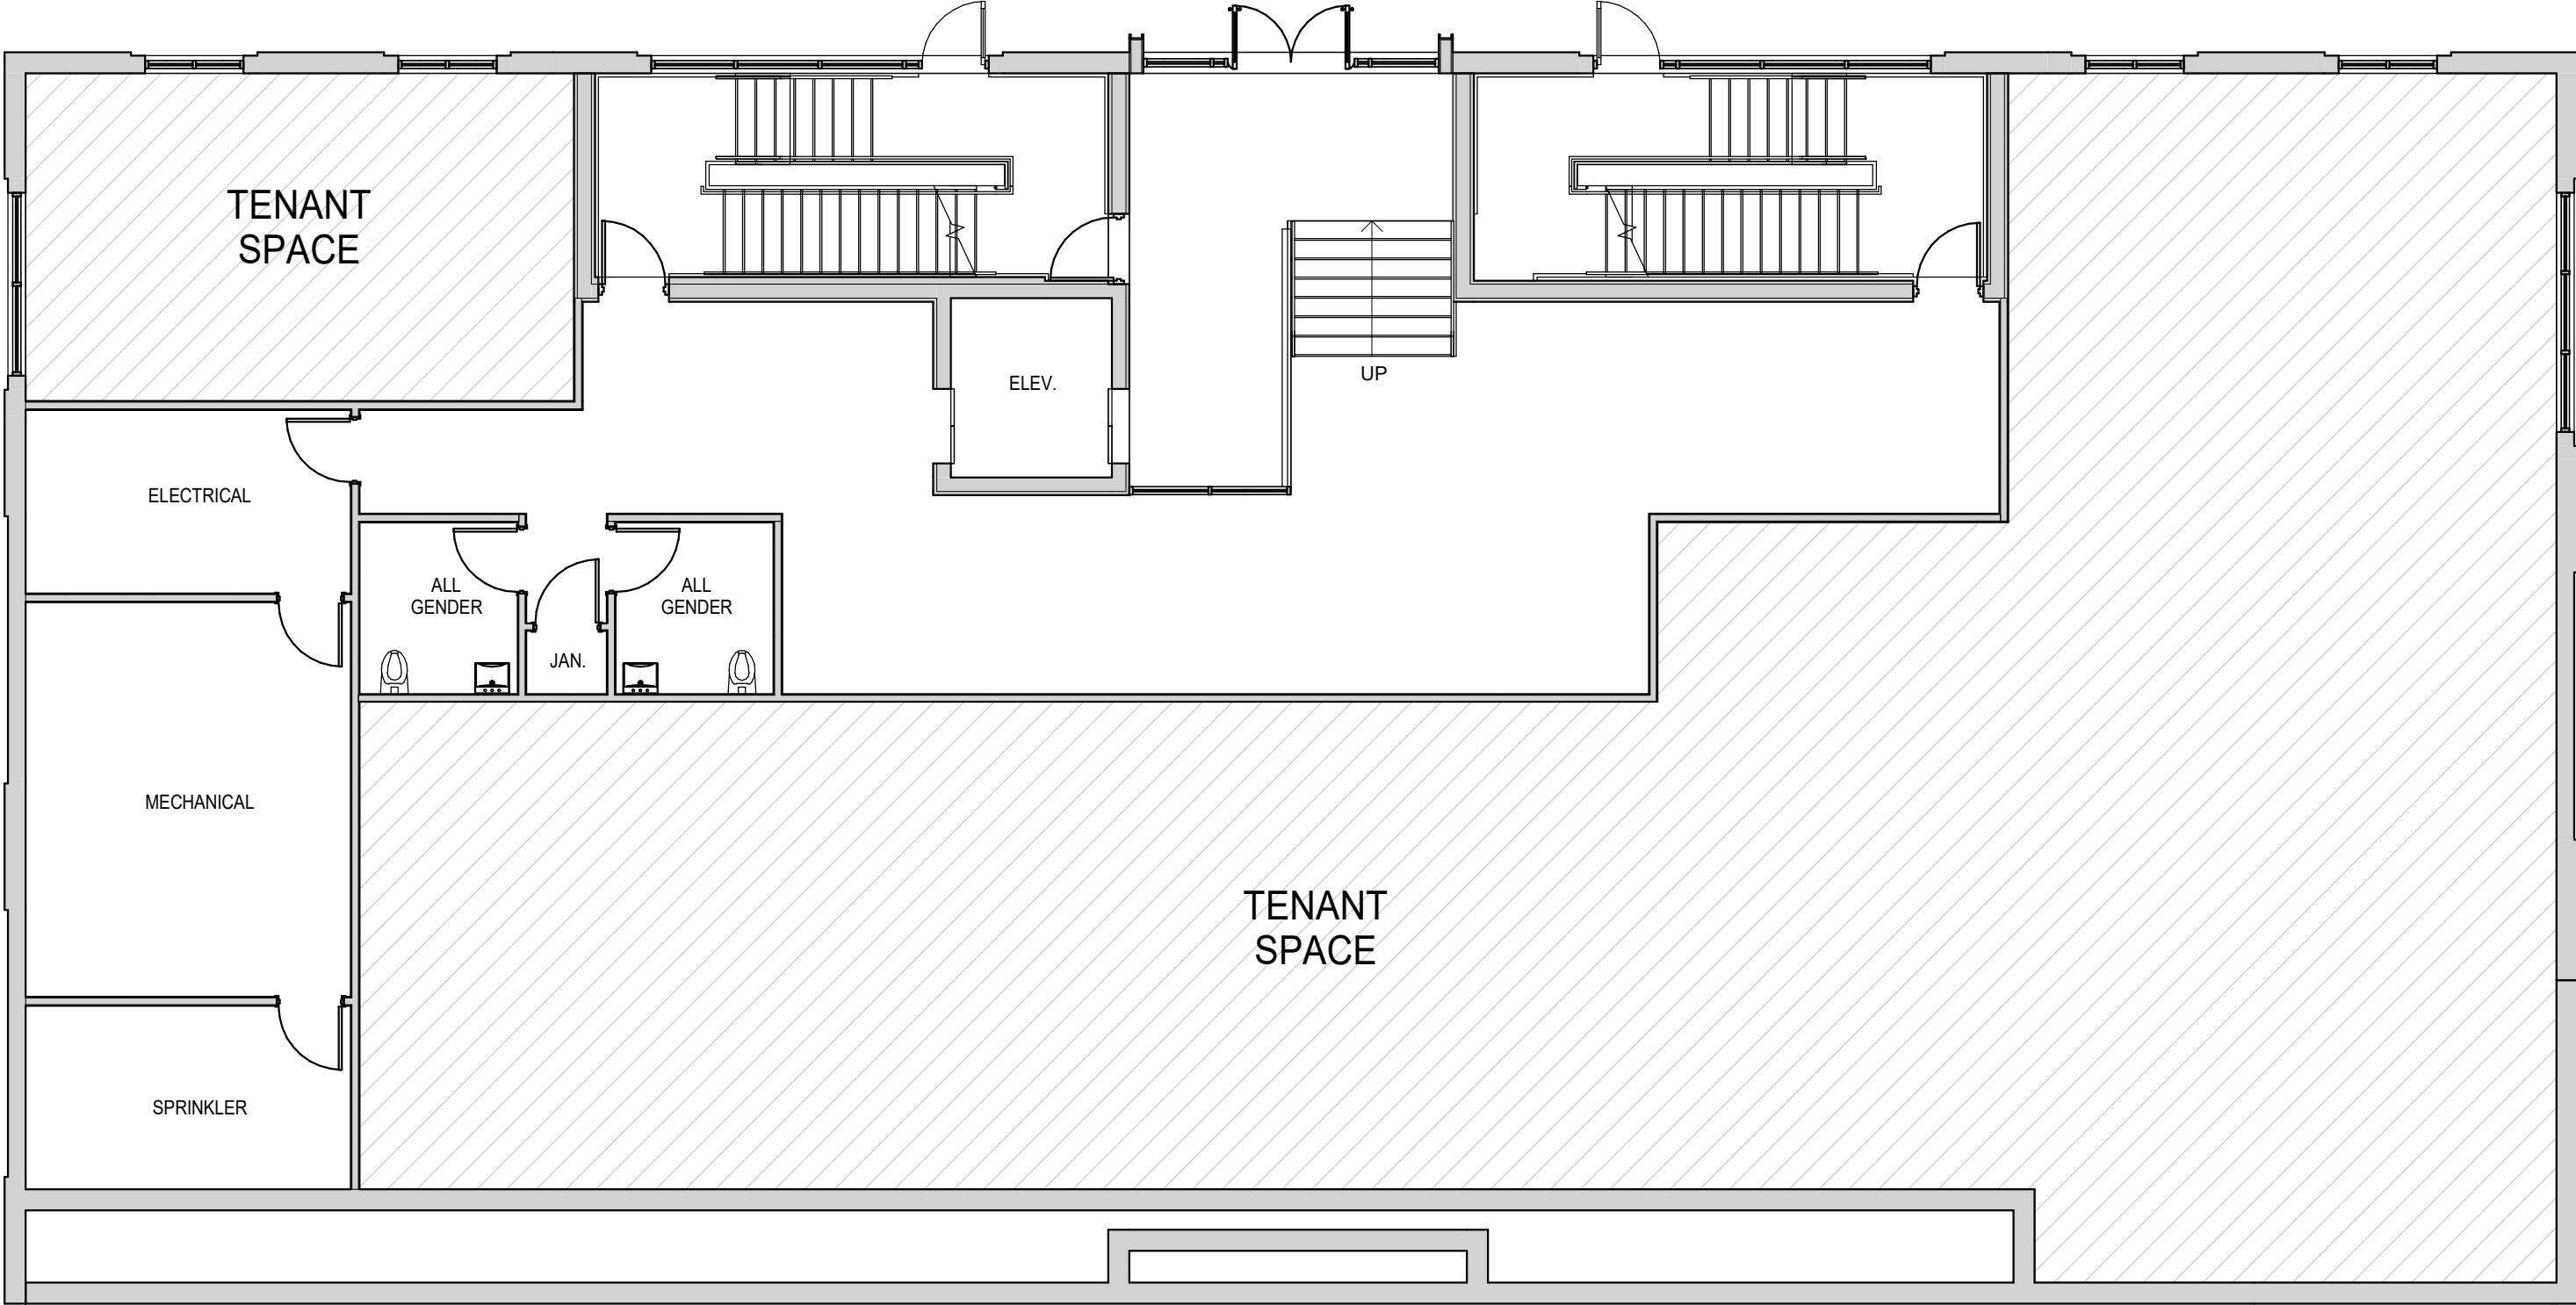

PROPOSED FLOOR PLAN  
LEVEL 01

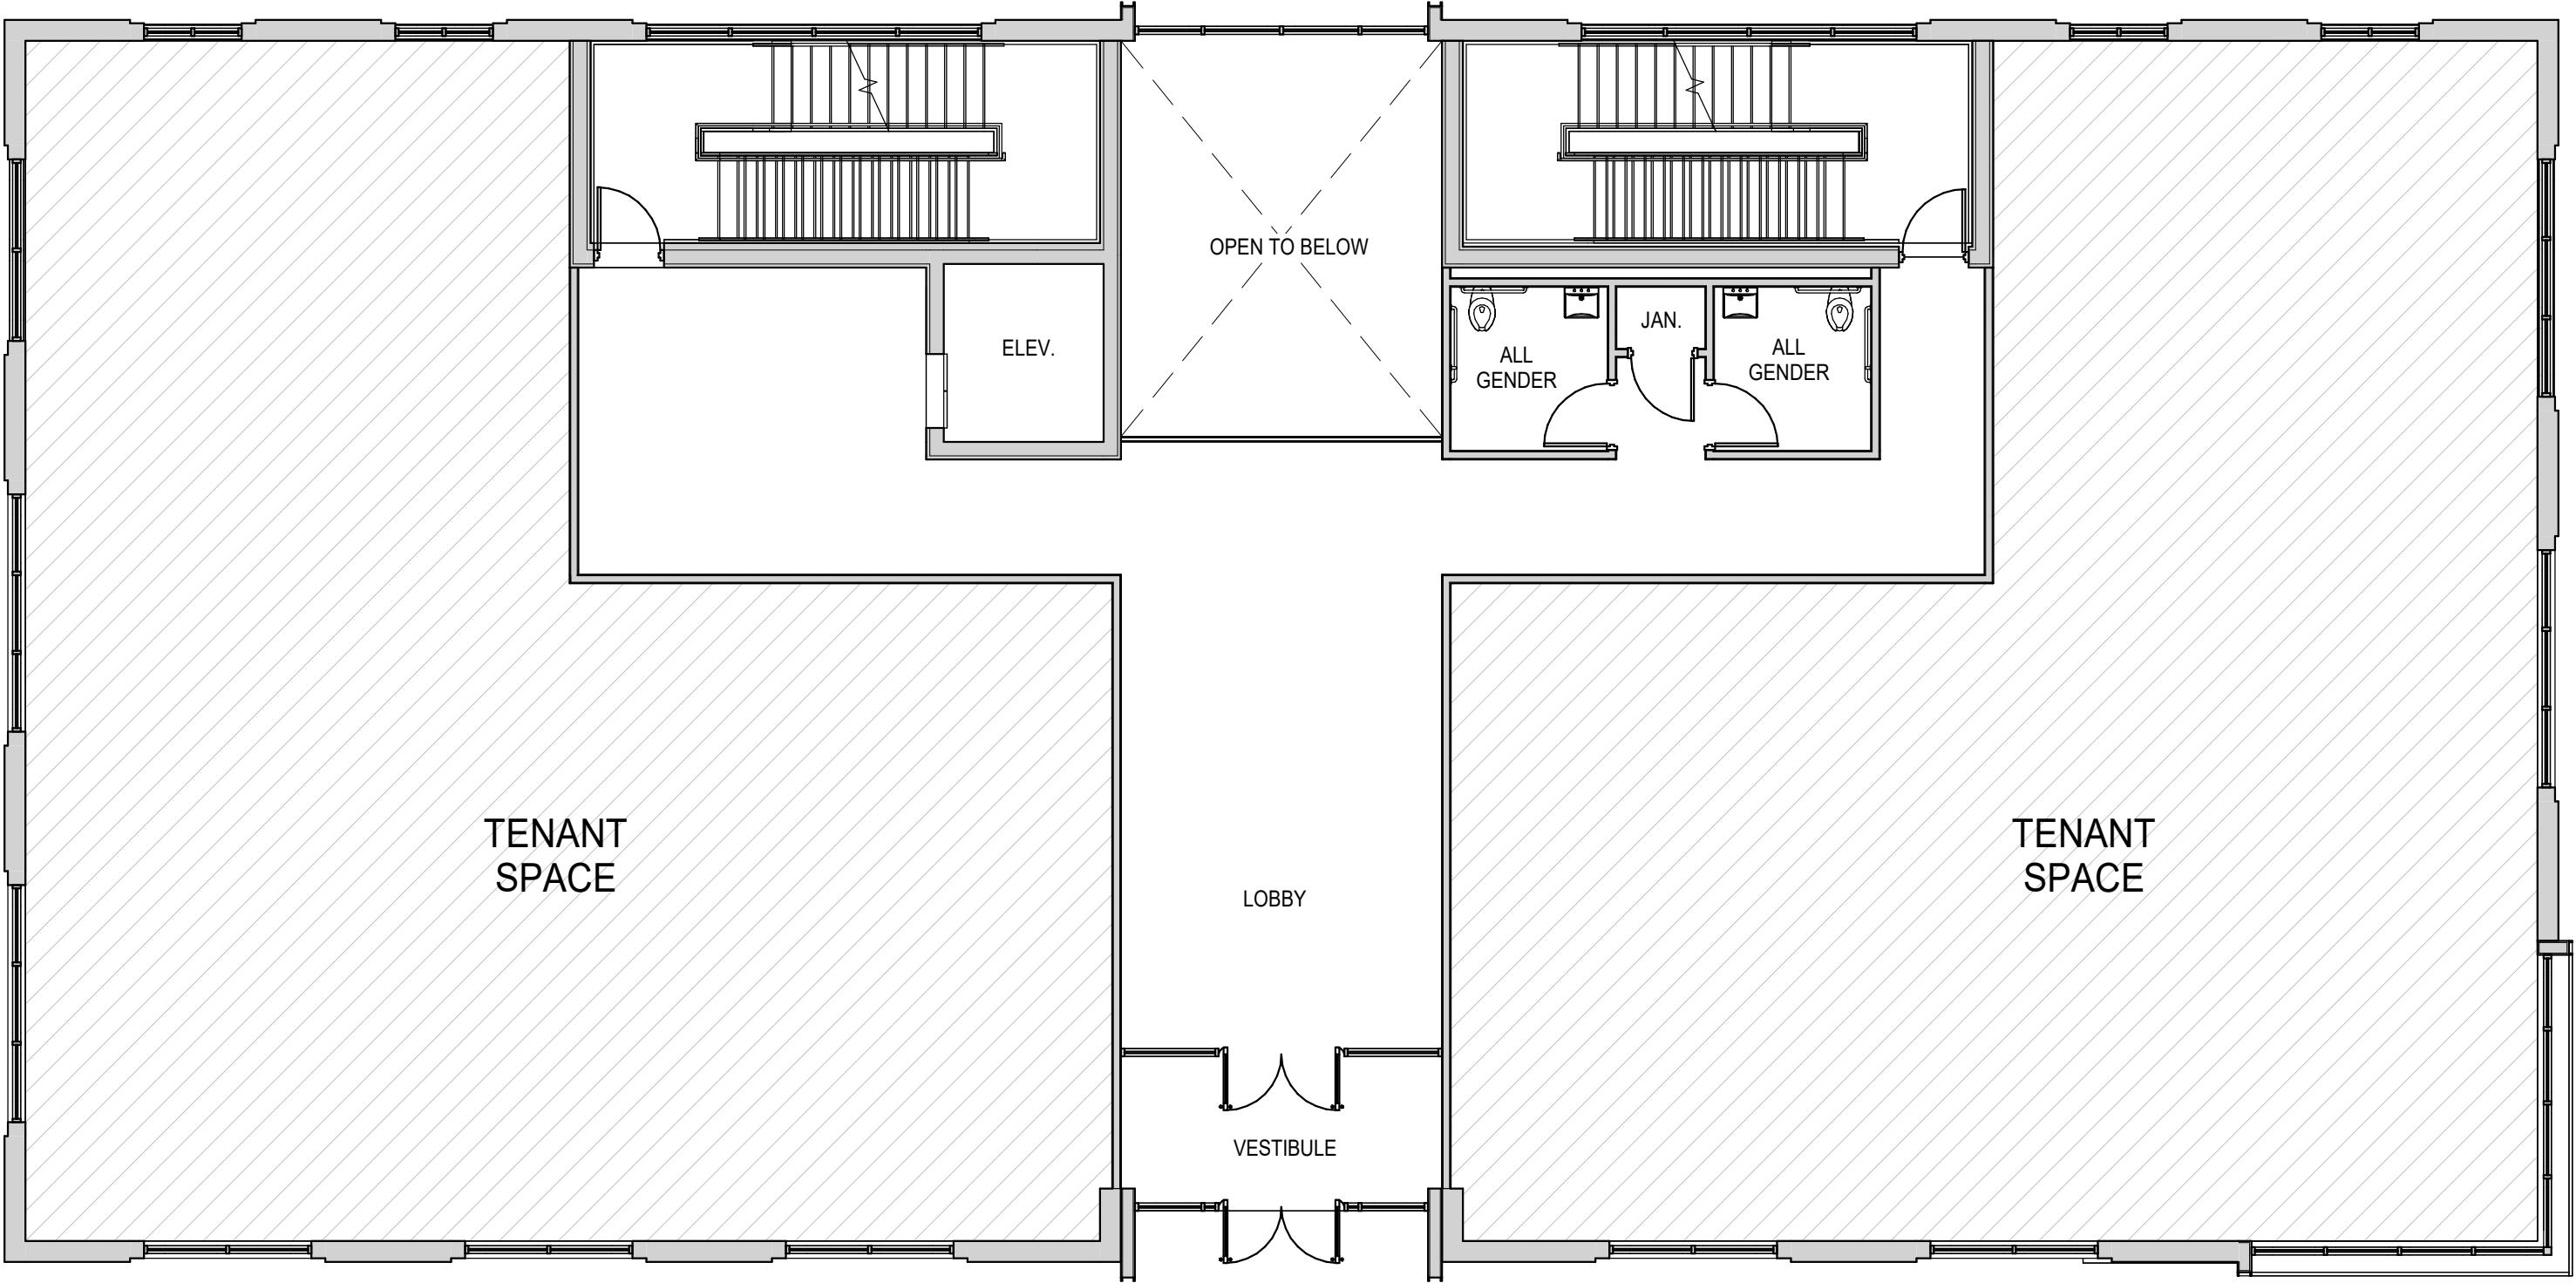

**PROPOSED FLOOR PLAN**  
LEVEL 02

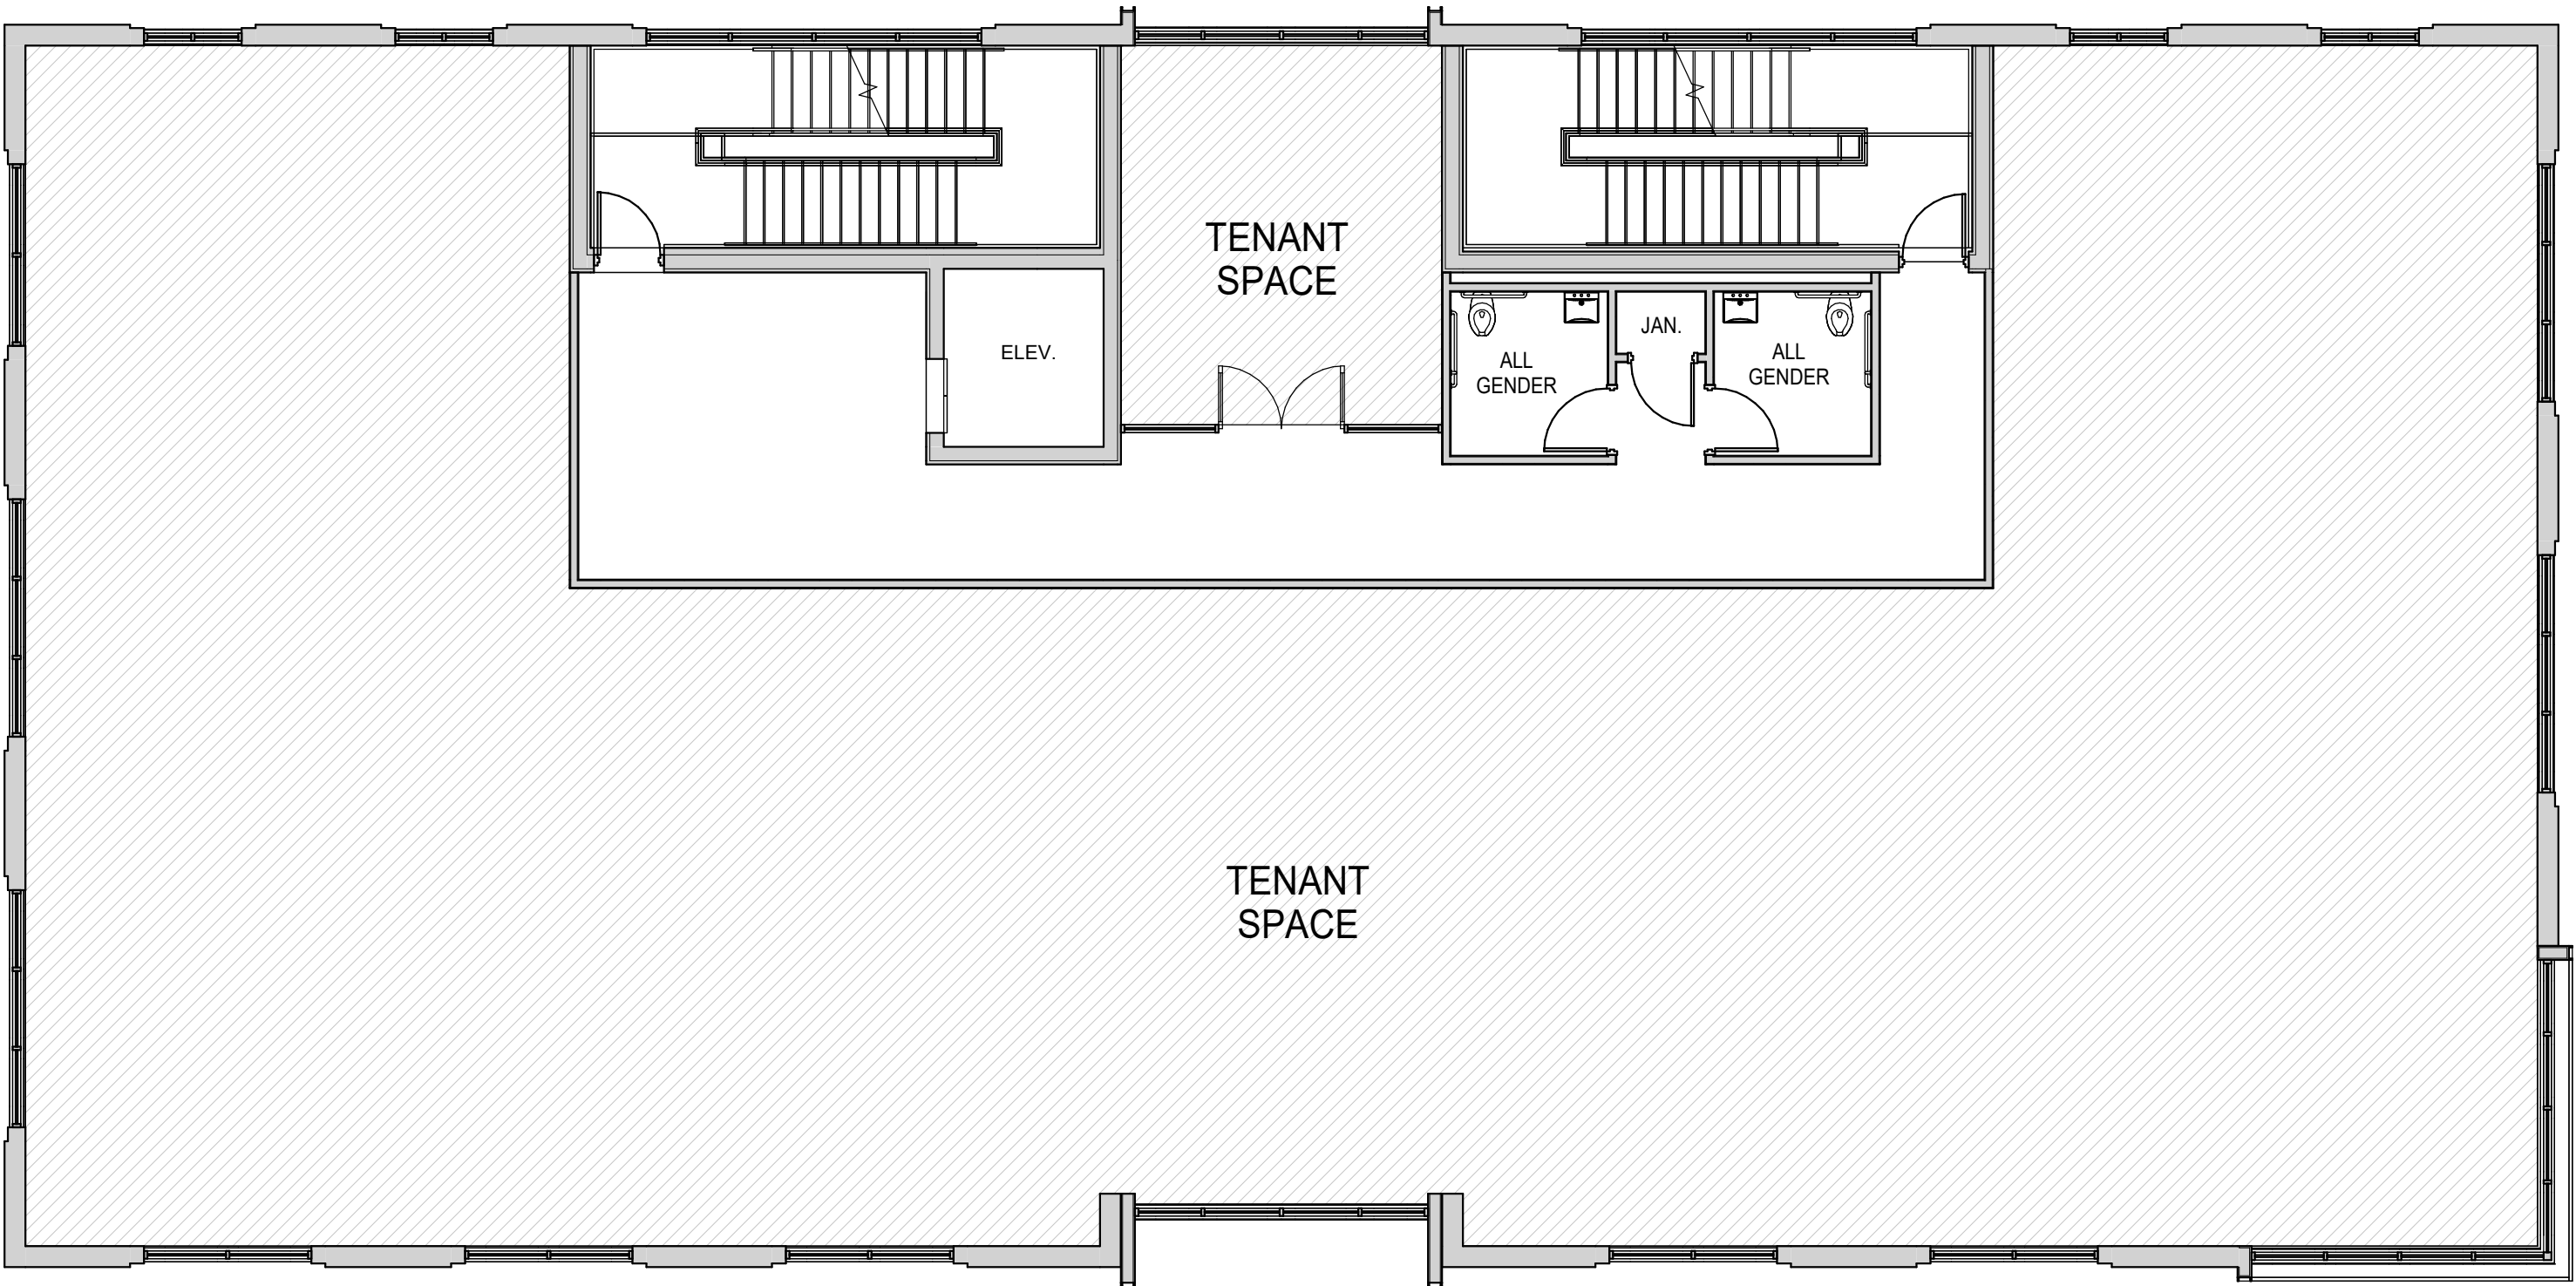

PROPOSED FLOOR PLAN  
LEVEL 03

