


*Urda House*  
 32 S. COLUMBIA STREET - NAPERVILLE  
 EXISTING WESTERN ELEVATION  
 THOMAS J RYAN JR - ARCHITECT



*Urda House*  
 32 S. COLUMBIA STREET - NAPERVILLE  
 PROPOSED WESTERN ELEVATION  
 THOMAS J RYAN JR - ARCHITECT

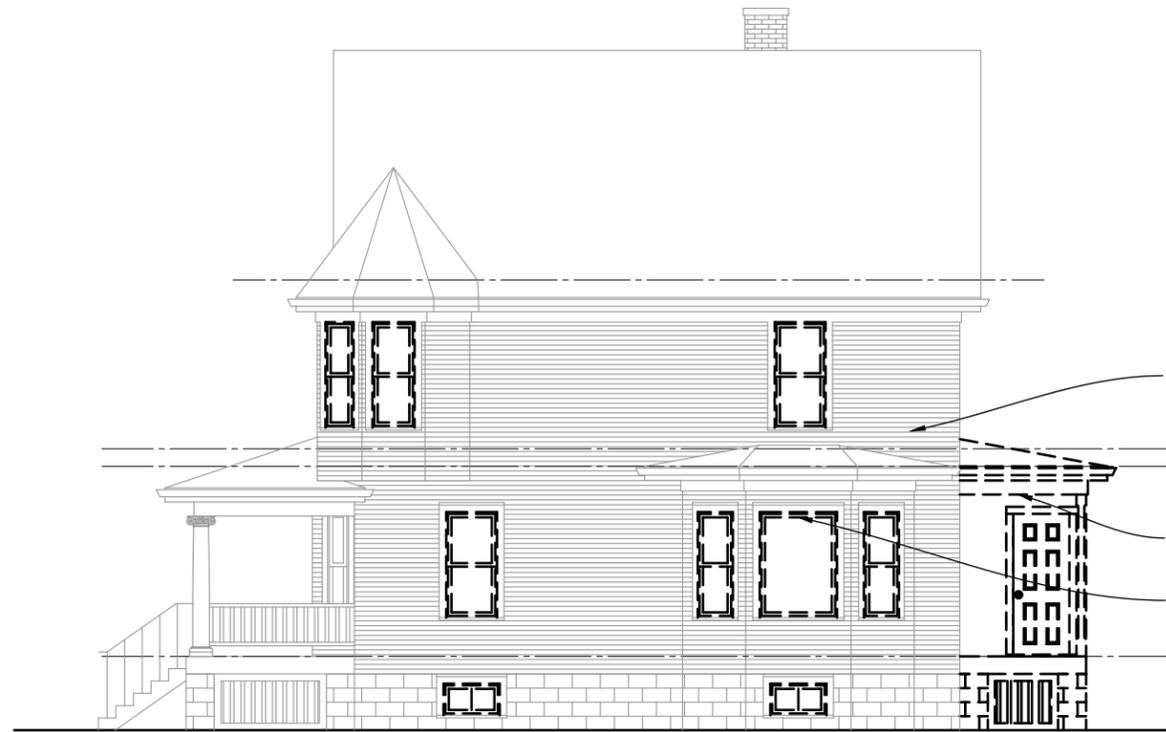


EXISTING FASCIA, EAVES, GUTTERS, DOWNSPOUTS, FRIEZE, SIDING, WINDOW / DOOR SURROUND, BEAMS, COLUMNS, RAILINGS, DECKING, STAIRCASE ROCKFACE BLOCK AND WOOD SKIRTING TO TO REPAIRED AND REMAIN

EXISTING NON-HISTORIC ROOM AND PORCH TO BE REMOVED IN ITS ENTIRETY

EXISTING WINDOWS TO BE REMOVED AND REPLACED WITH IN-KIND WINDOWS

*Uda House*  
32 S. COLUMBIA STREET - NAPERVILLE  
EXISTING SOUTHERN ELEVATION  
THOMAS J RYAN JR - ARCHITECT

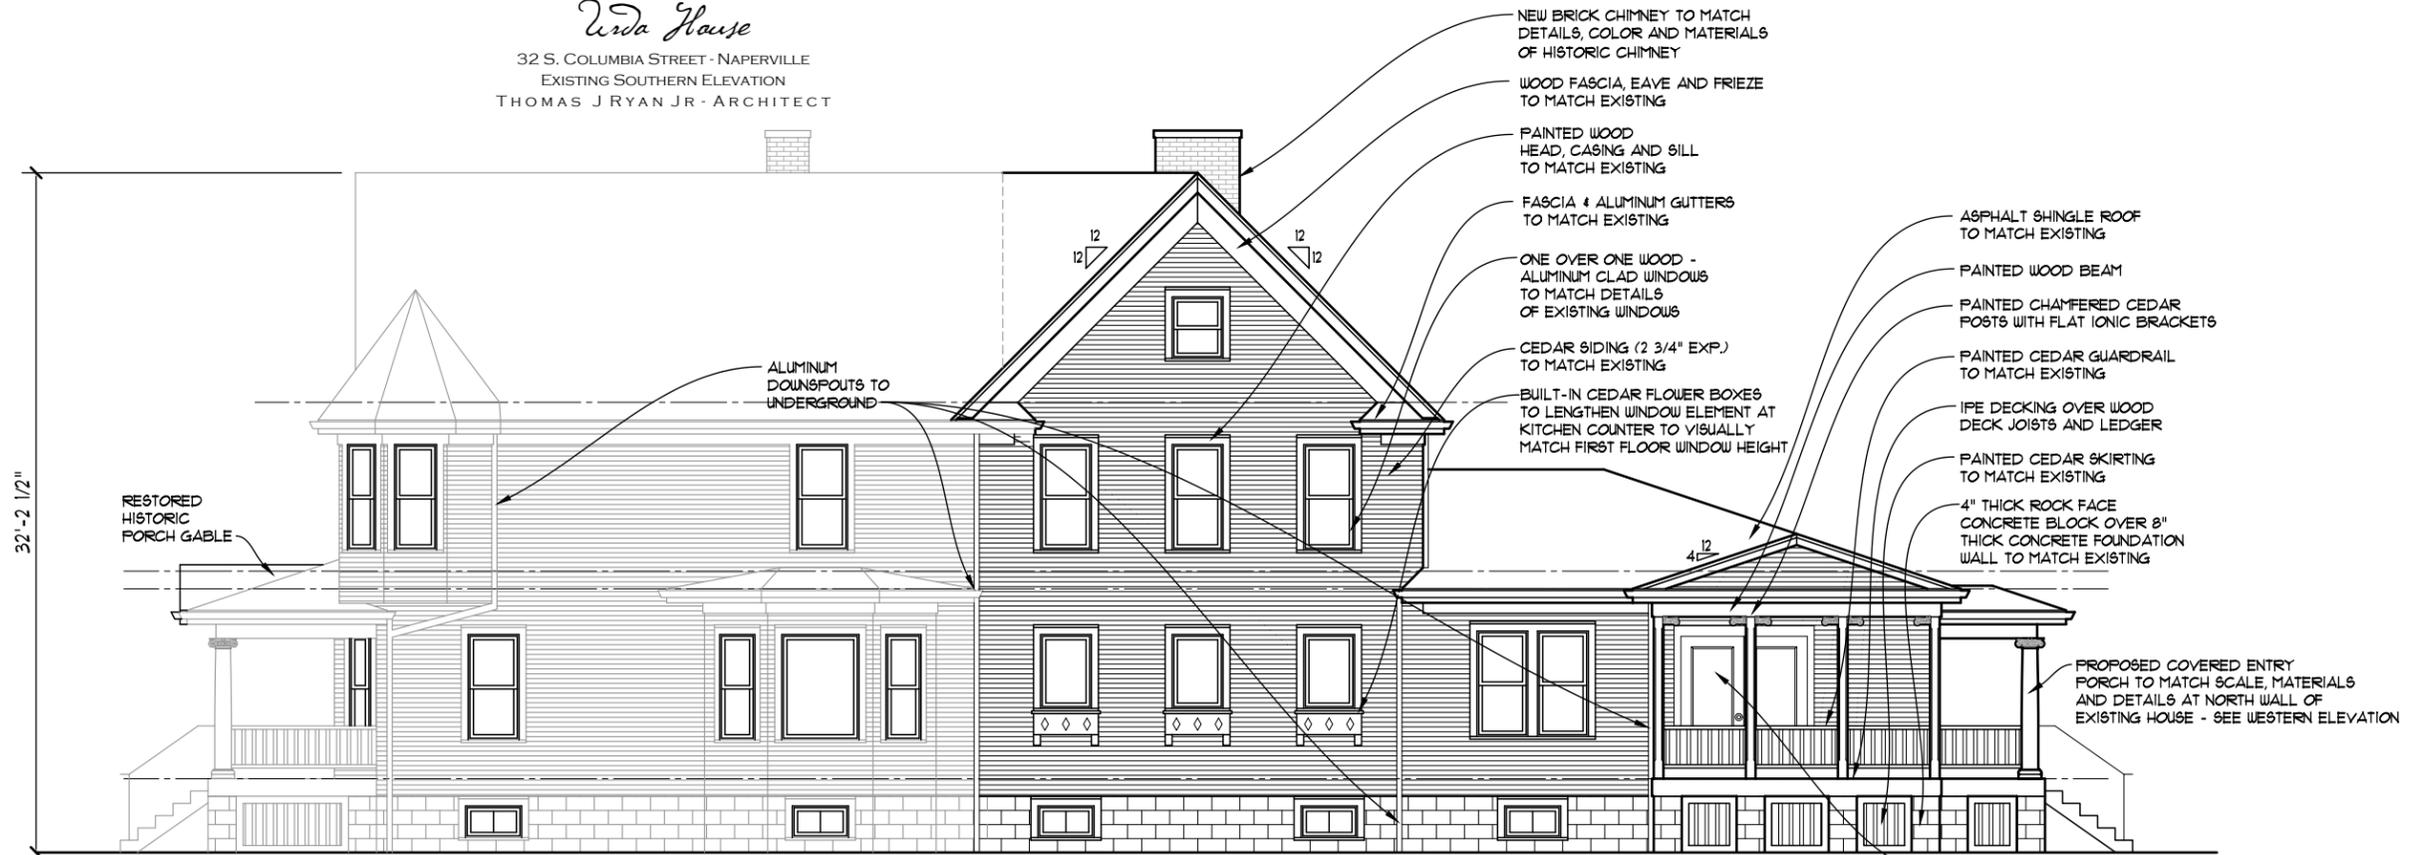

NEW BRICK CHIMNEY TO MATCH DETAILS, COLOR AND MATERIALS OF HISTORIC CHIMNEY

WOOD FASCIA, EAVE AND FRIEZE TO MATCH EXISTING

PAINTED WOOD HEAD, CASING AND SILL TO MATCH EXISTING

FASCIA & ALUMINUM GUTTERS TO MATCH EXISTING

ONE OVER ONE WOOD - ALUMINUM CLAD WINDOWS TO MATCH DETAILS OF EXISTING WINDOWS

CEDAR SIDING (2 3/4" EXP.) TO MATCH EXISTING

BUILT-IN CEDAR FLOWER BOXES TO LENGTHEN WINDOW ELEMENT AT KITCHEN COUNTER TO VISUALLY MATCH FIRST FLOOR WINDOW HEIGHT

ASPHALT SHINGLE ROOF TO MATCH EXISTING

PAINTED WOOD BEAM

PAINTED CHAMFERED CEDAR POSTS WITH FLAT IONIC BRACKETS

PAINTED CEDAR GUARDRAIL TO MATCH EXISTING

IFE DECKING OVER WOOD DECK JOISTS AND LEDGER

PAINTED CEDAR SKIRTING TO MATCH EXISTING

4" THICK ROCK FACE CONCRETE BLOCK OVER 8" THICK CONCRETE FOUNDATION WALL TO MATCH EXISTING

ALUMINUM DOWNSPOUTS TO UNDERGROUND

RESTORED HISTORIC PORCH GABLE

PROPOSED COVERED ENTRY PORCH TO MATCH SCALE, MATERIALS AND DETAILS AT NORTH WALL OF EXISTING HOUSE - SEE WESTERN ELEVATION

FULL-LITE WOOD DOORS TO MATCH EXISTING HISTORIC FRONT DOOR

EXISTING PROPOSED

*Uda House*  
32 S. COLUMBIA STREET - NAPERVILLE  
PROPOSED SOUTHERN ELEVATION  
THOMAS J RYAN JR - ARCHITECT

32' - 2 1/2"