



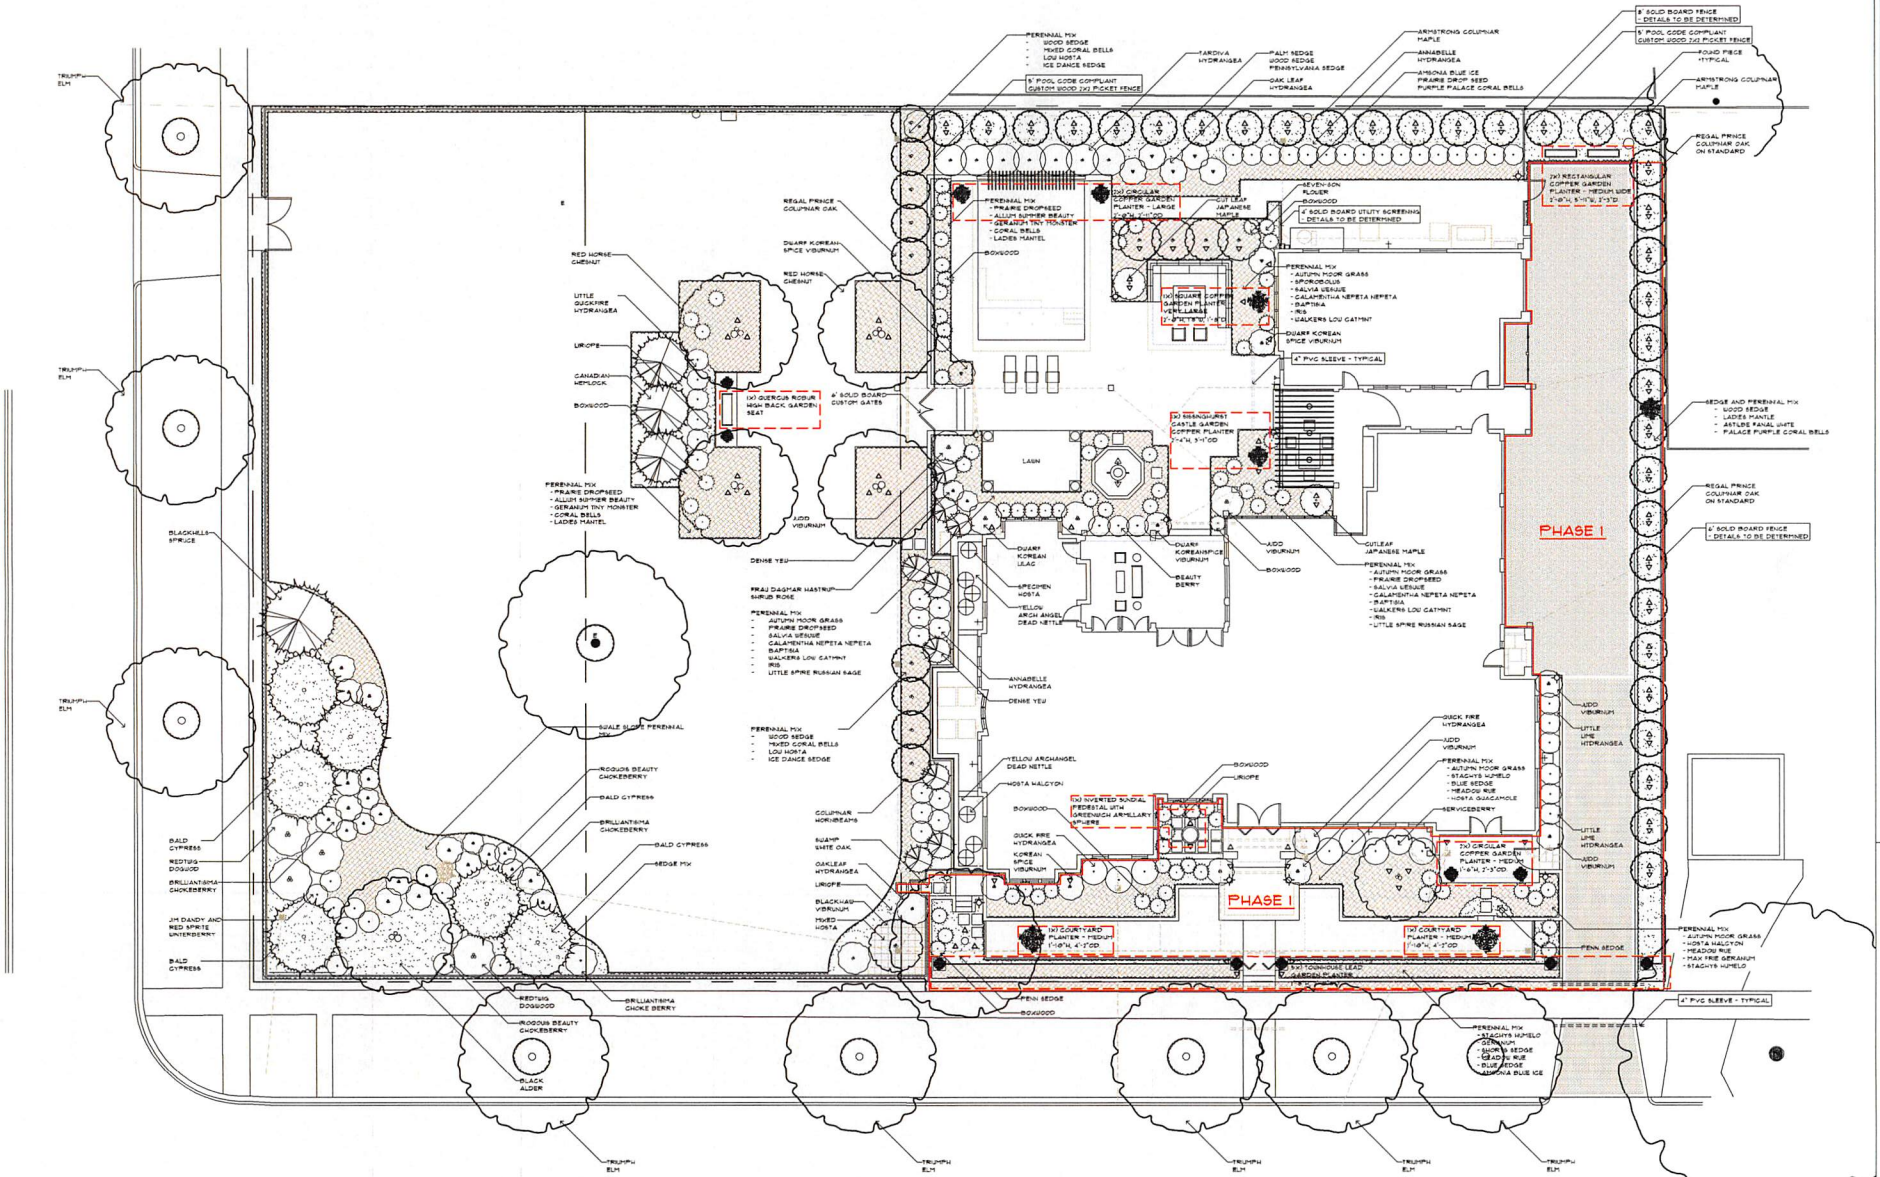

DATE: 07/21/14  
DESIGNER: J. L. HURSTHOUSE  
PROJECT: 14-0011  
9/15/14 9:04 AM

CLIENT: BRIDGES RESIDENCE - PHASE I  
LOCATION: 1000 W. LINDEN AVE. LINDEN, IL 62550



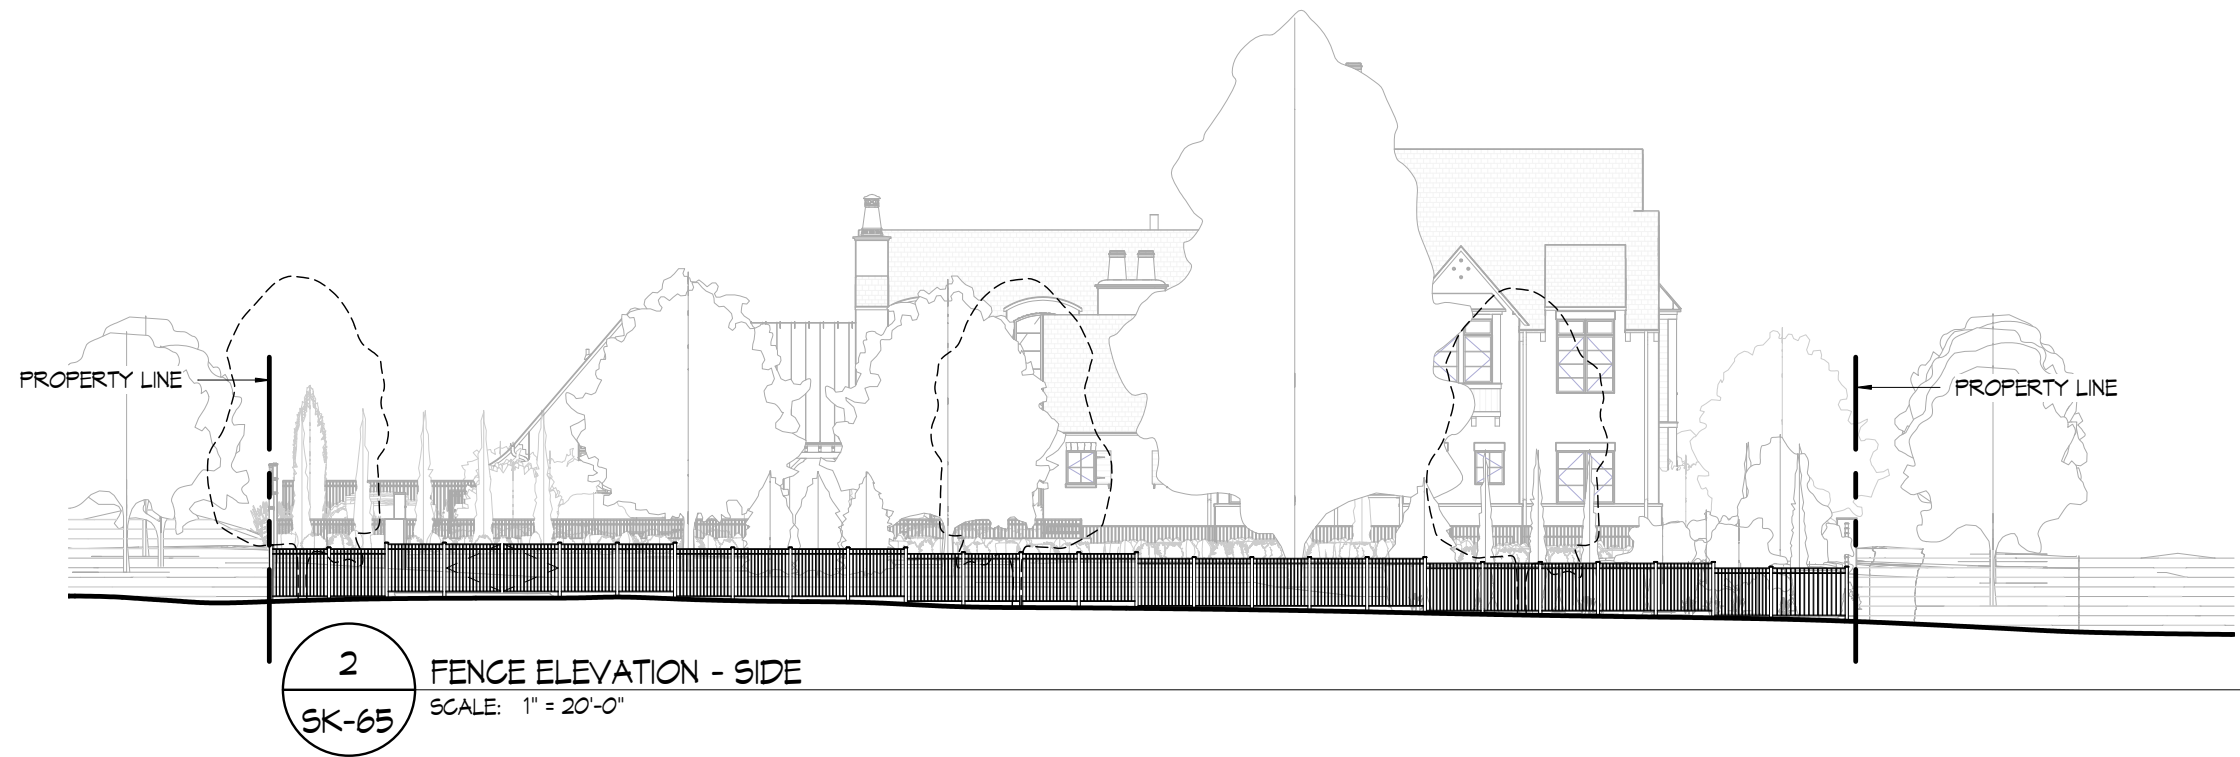

150 NORTH WACKER DRIVE  
 SUITE 2360 CHICAGO, IL 60606  
 CITY: 312.846.6292  
 FAX: 312.846.6412

FENCE ELEVATIONS


**THE LAUREL**  
 222 WEST VAN BUREN AVENUE  
 NAPERVILLE, ILLINOIS 60540

SCALE:  
 1" = 20'-0"


JOB NO:  
 15816

DATE:  
 2019.04.16


**SK-65**

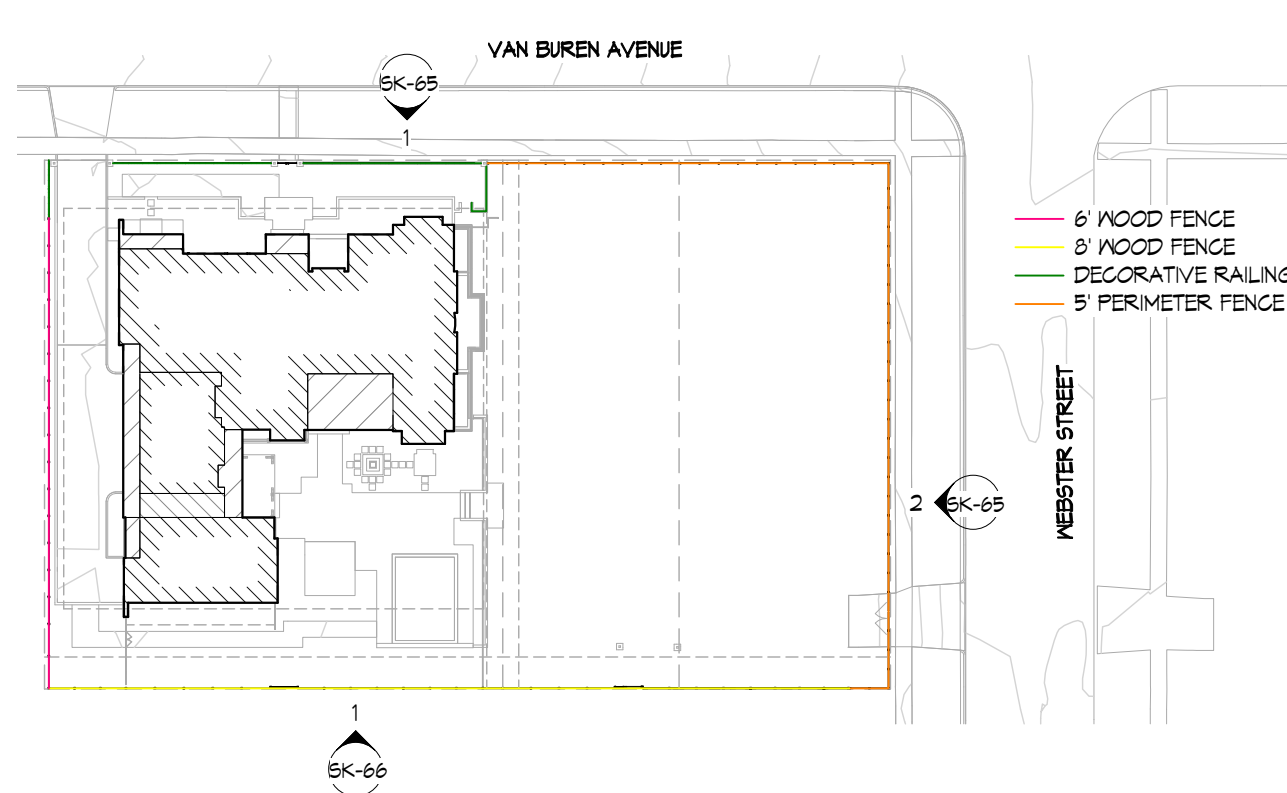

**3**  
FENCE SITE PLAN  
SCALE: 1" = 60'-0"  
SK-66

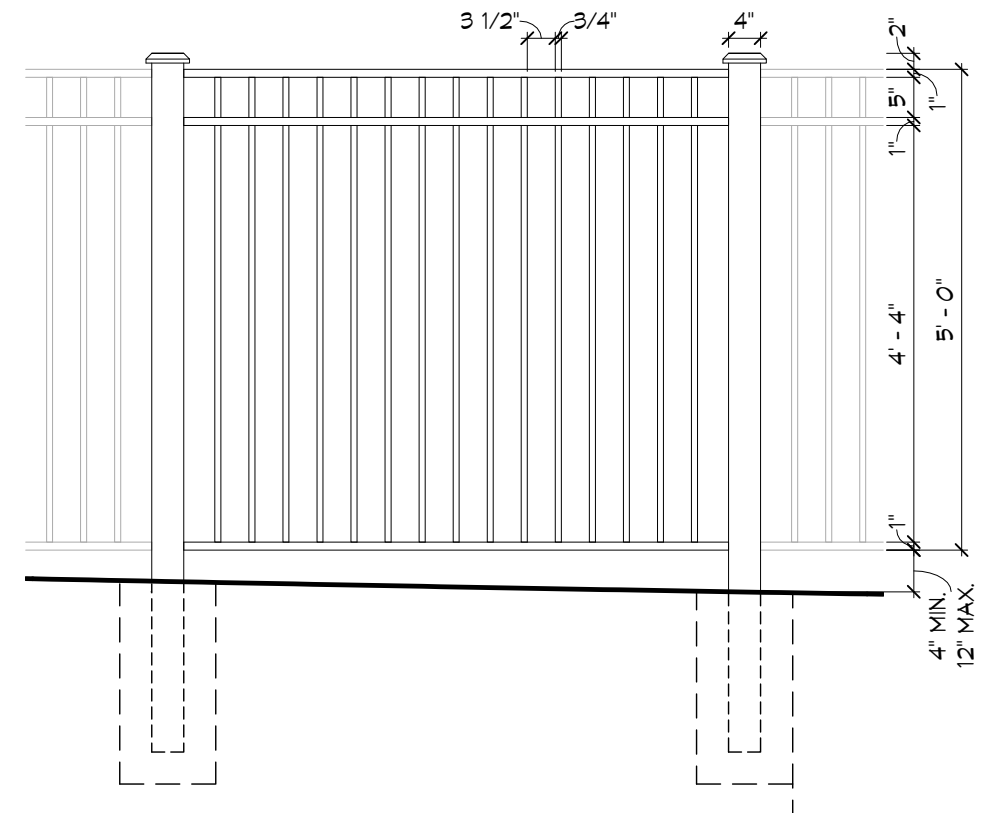

**2**  
FENCE ELEVATION DETAIL  
SCALE: 1/2" = 1'-0"  
SK-66

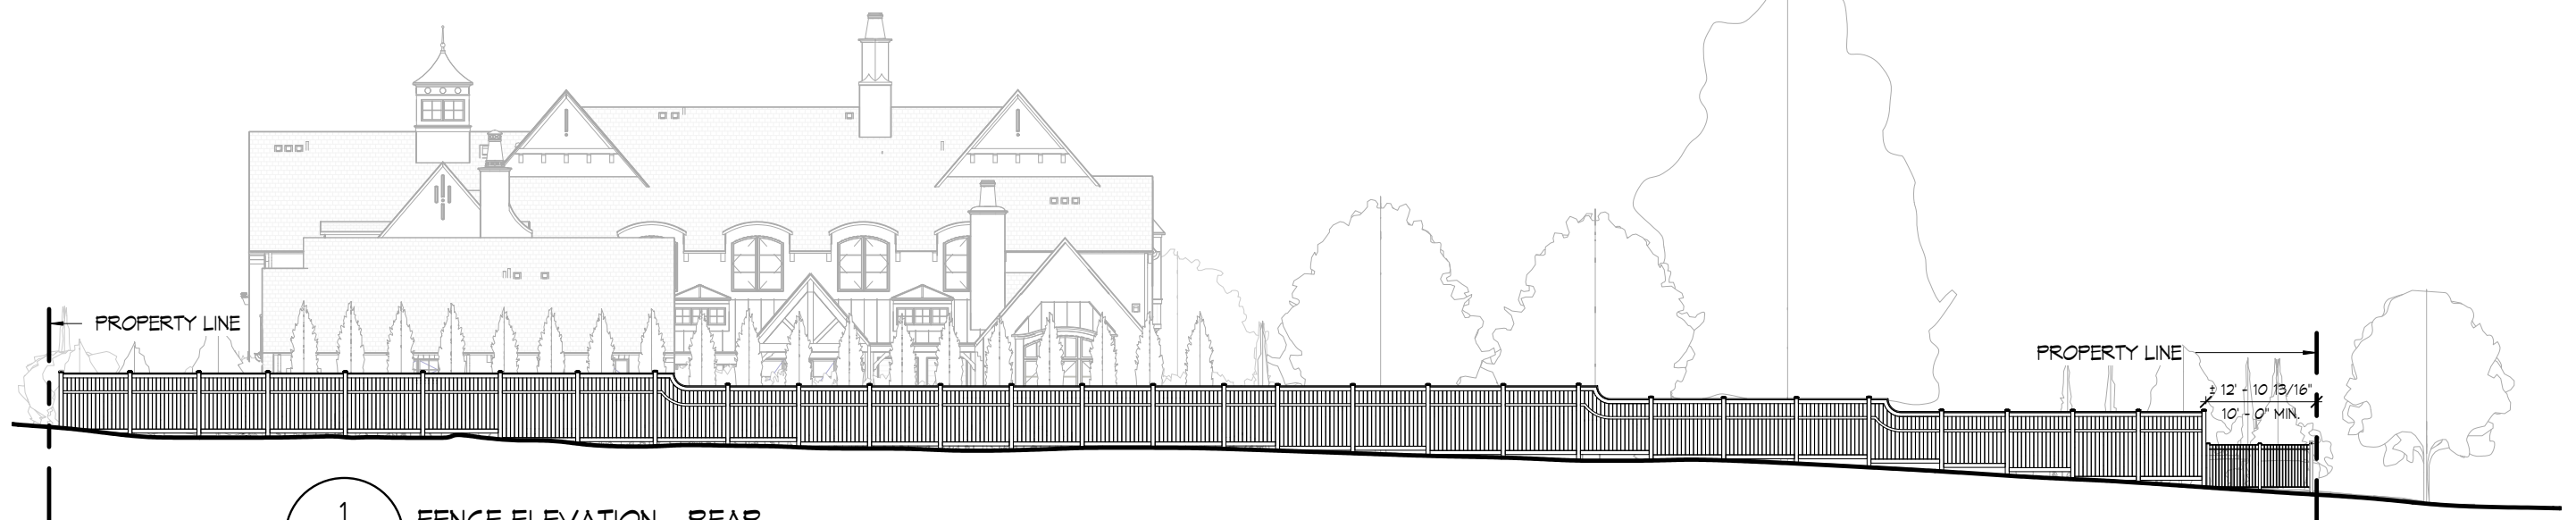

**1**  
FENCE ELEVATION - REAR  
SCALE: 1" = 20'-0"  
SK-66



150 NORTH WACKER DRIVE  
SUITE 2360 CHICAGO, IL 60606  
CITY: 312.846.6292  
FAX: 312.846.6412

FENCE ELEVATIONS

**THE LAUREL**  
222 WEST VAN BUREN AVENUE  
NAPERVILLE, ILLINOIS 60540

SCALE: As indicated	JOB NO: 15816
	DATE: 2019.04.16

**SK-66**







