

project:

Polo Club

119th St. & Book Rd.
Naperville, Illinois

sheet description:

Overall Preliminary Landscape Plan

owner:




north:  scale: N.T.S.

revisions:	date:	description:
	8.26.2022	Per Wolf Drive Removal
	8.19.2022	Per City Review Comments dated 8.9.2022
	7.22.2022	Per City Review Comments dated 7.13.2022

original issue date: **6 June 2022**

drawn by:
checked by:
project no.: 22012
sheet no.:

L.100

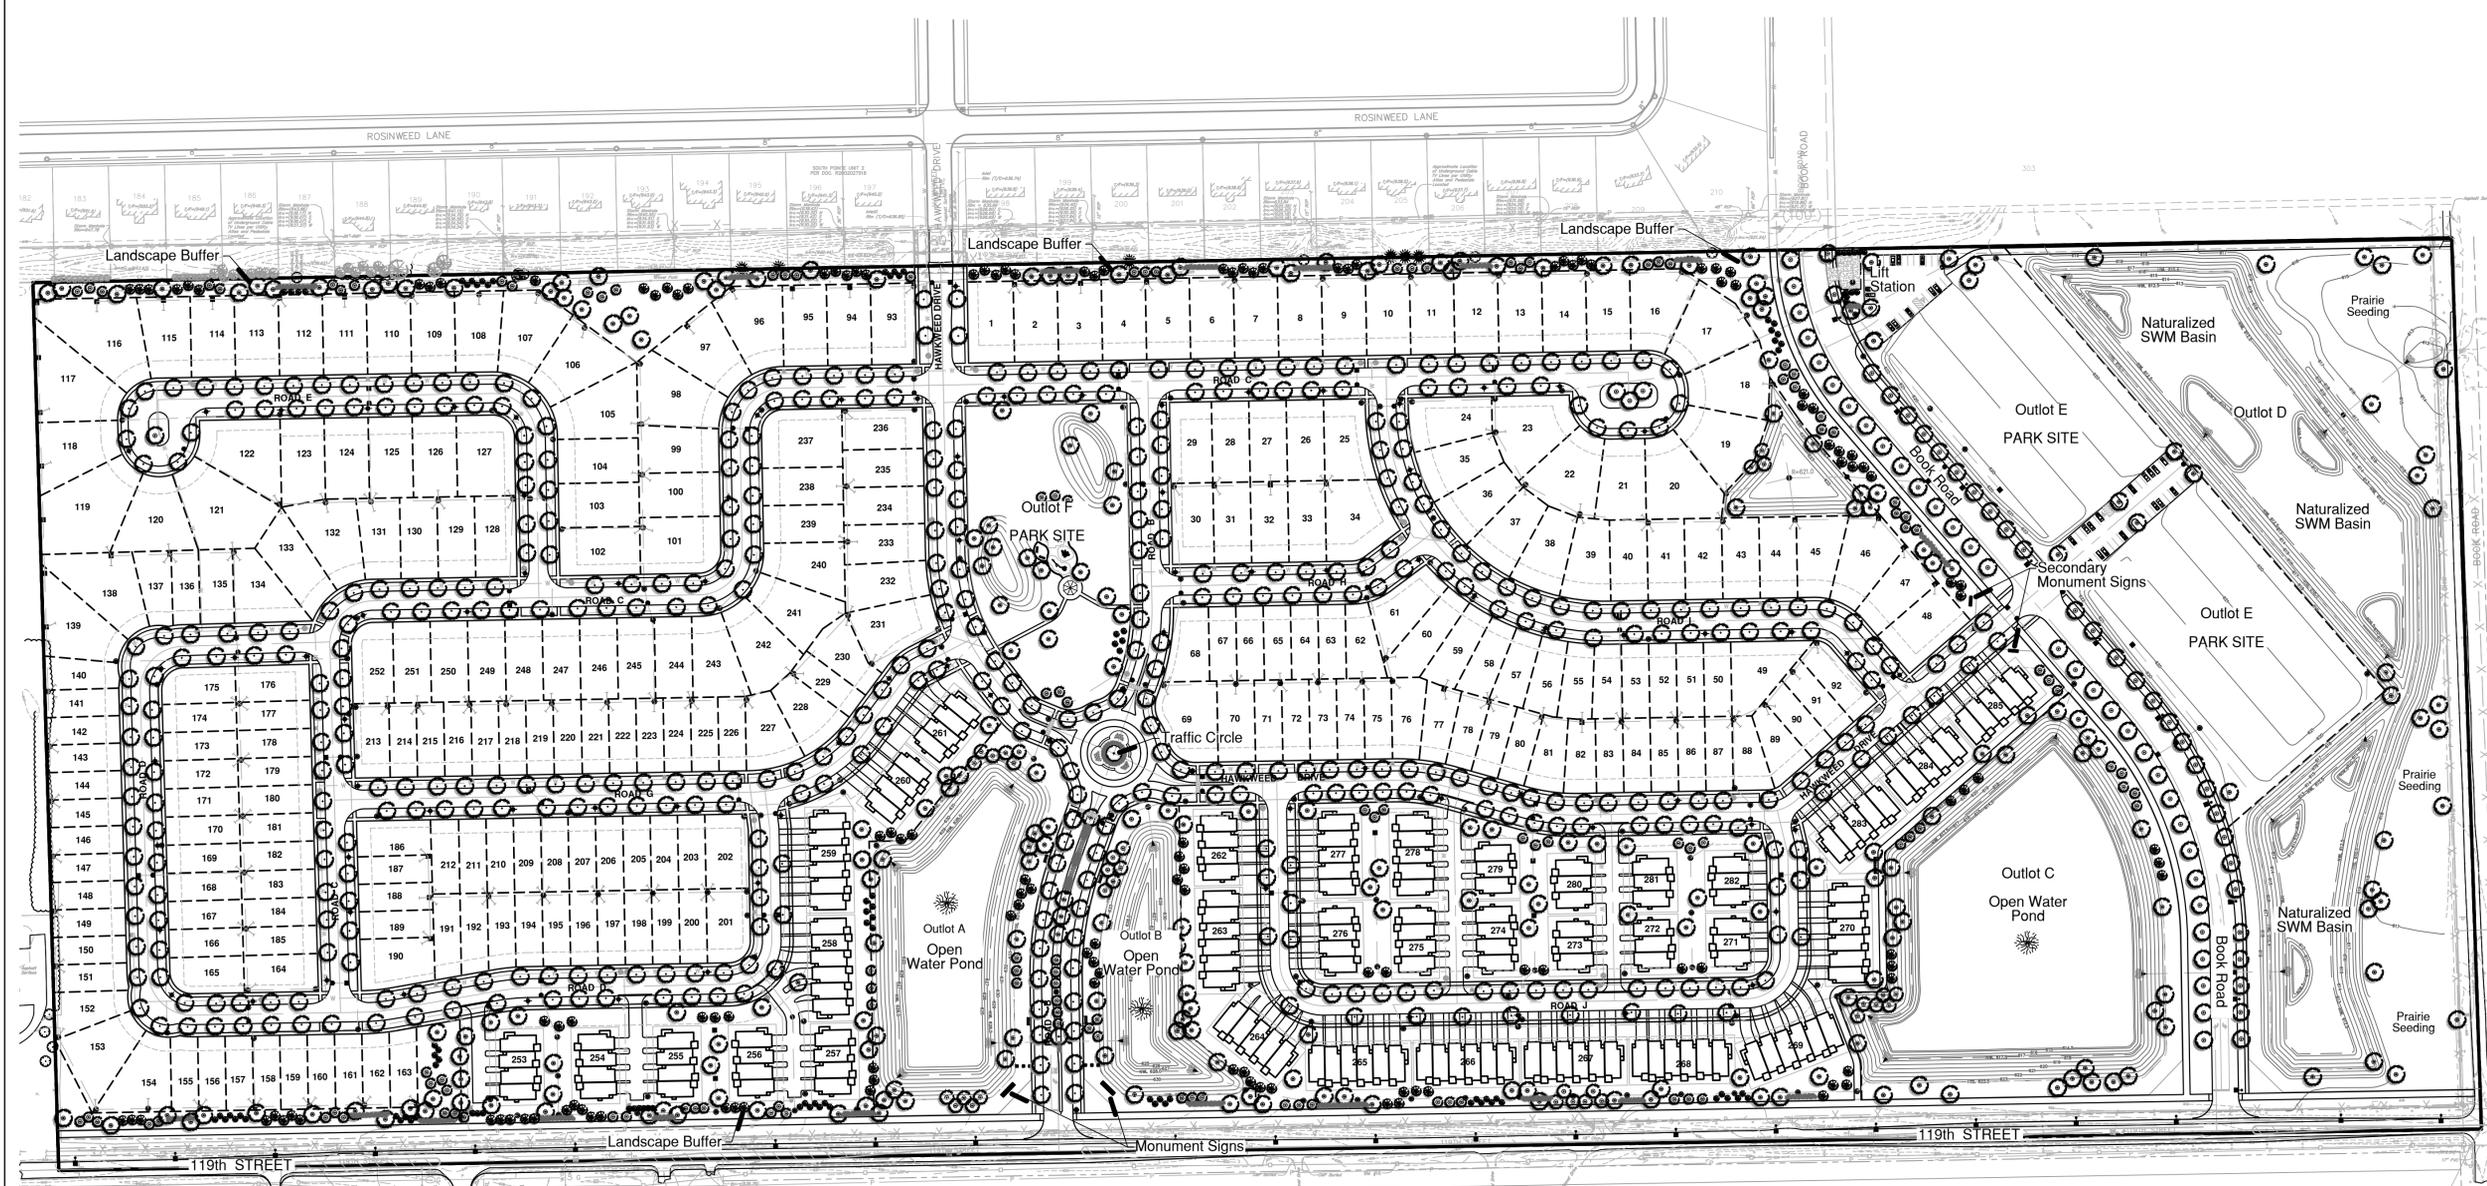

SE CORNER OF SECTION 22-31-9 FOUND IRON ROD FOR MONUMENT RECORD R210-051825

