



FRONT ELEVATION

SEABOARD SERIES: ILLUSTRATIVE ELEVATIONS
POLO CLUB
NAPERVILLE, ILLINOIS

12.18.2018

D·R·HORTON[®]
America's Builder

RENDERED BY
GRWA



REAR ELEVATION



LEFT ELEVATION




RIGHT ELEVATION

SEABOARD SERIES: ILLUSTRATIVE ELEVATIONS
POLO CLUB
NAPERVILLE, ILLINOIS

12.18.2018

D·R·HORTON[®]
America's Builder

RENDERED BY
GRWA

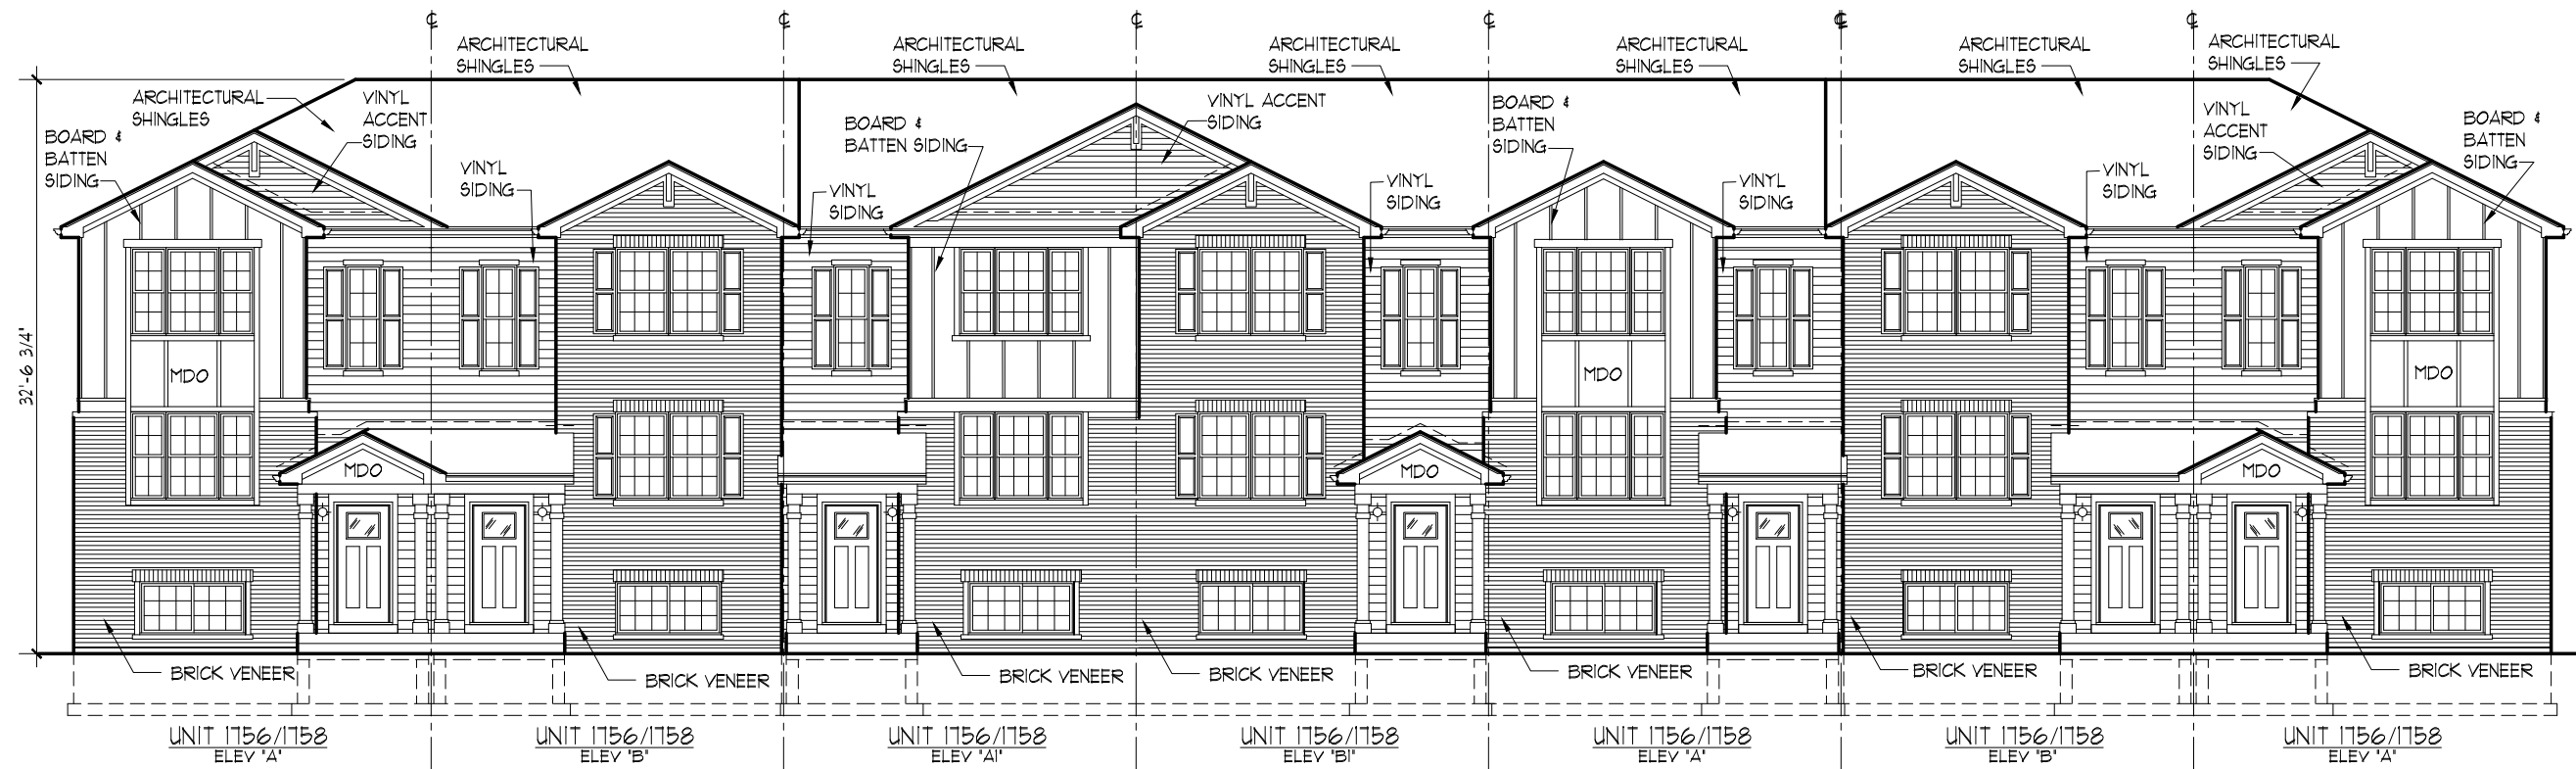

TOTAL WALL AREA (LESS WINDOWS & DOORS) = 2434.43
 TOTAL BRICK AREA = 1231.87
 BRICK PERCENTAGE = 50.60%


FRONT ELEVATION

7 UNIT BUILDING


SCALE: 3/32" = 1'-0"

BUILDING TOTAL WALL AREA (LESS WINDOWS & DOORS) = 6417.27 SQ. FT.
 BUILDING TOTAL BRICK AREA = 3401.80 SQ. FT.
 BUILDING TOTAL BRICK PERCENTAGE = 53.01%

POLO CLUB
 SEABOARD SERIES
 NAPERVILLE, IL

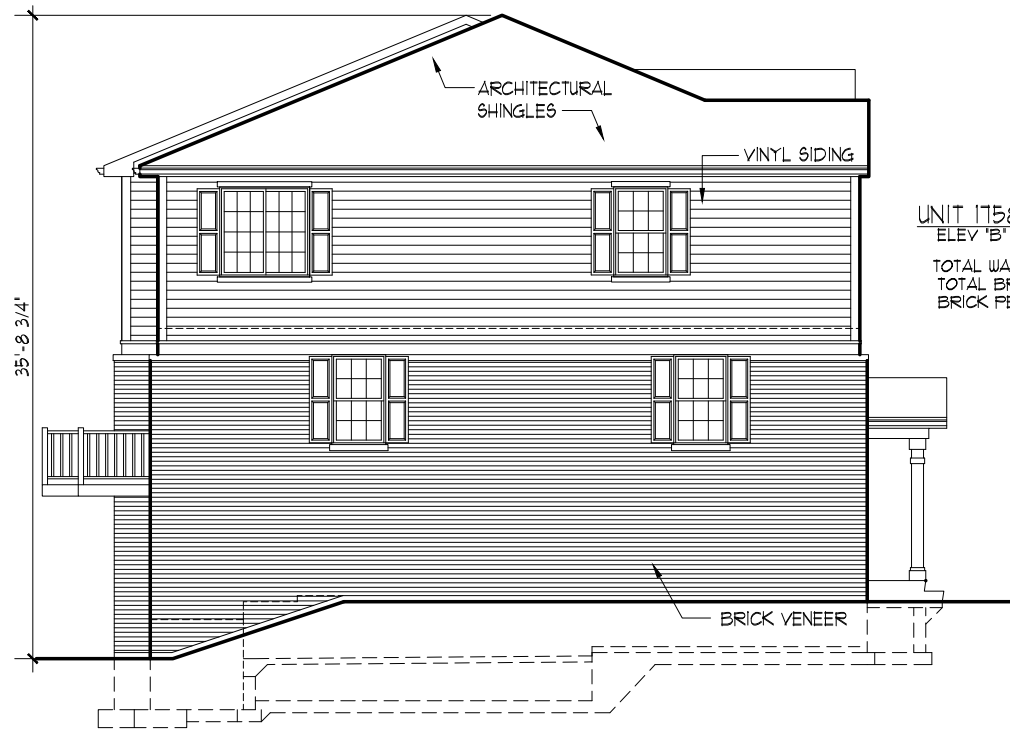

UNIT 1758
ELEV 'B'
TOTAL WALL AREA (LESS WINDOWS & DOORS) = 899.37
TOTAL BRICK AREA = 555.12
BRICK PERCENTAGE = 61.72%

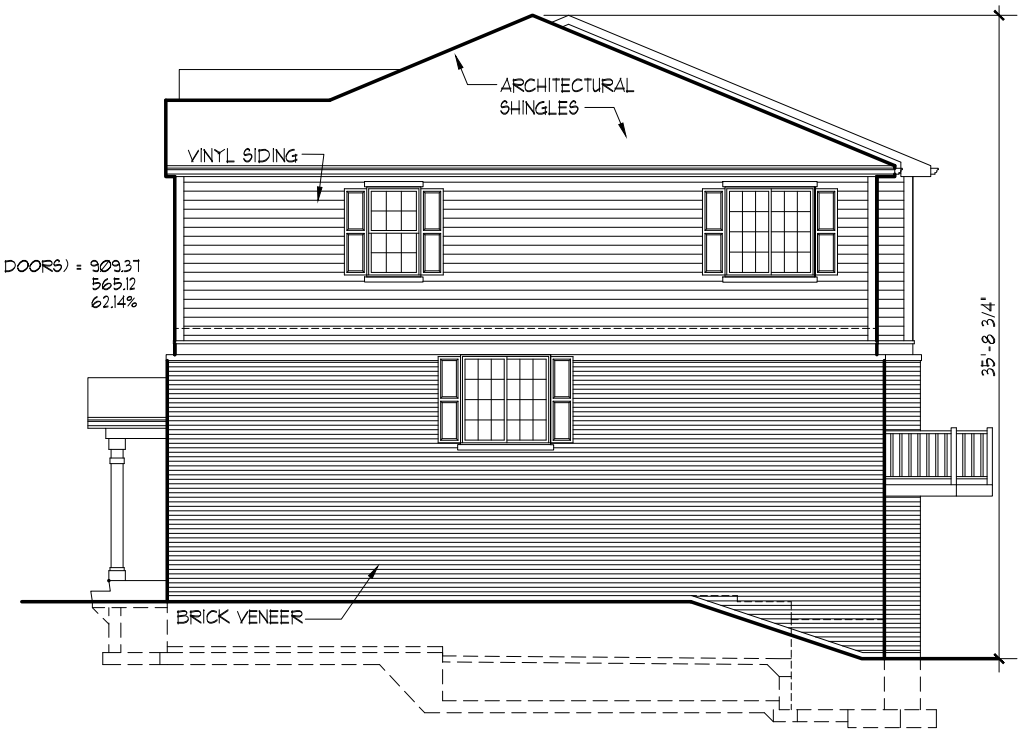


UNIT 1756
ELEV 'A'
TOTAL WALL AREA (LESS WINDOWS & DOORS) = 909.37
TOTAL BRICK AREA = 565.12
BRICK PERCENTAGE = 62.14%

LEFT ELEVATION

SCALE: 3/32" = 1'-0"

RIGHT ELEVATION

SCALE: 3/32" = 1'-0"

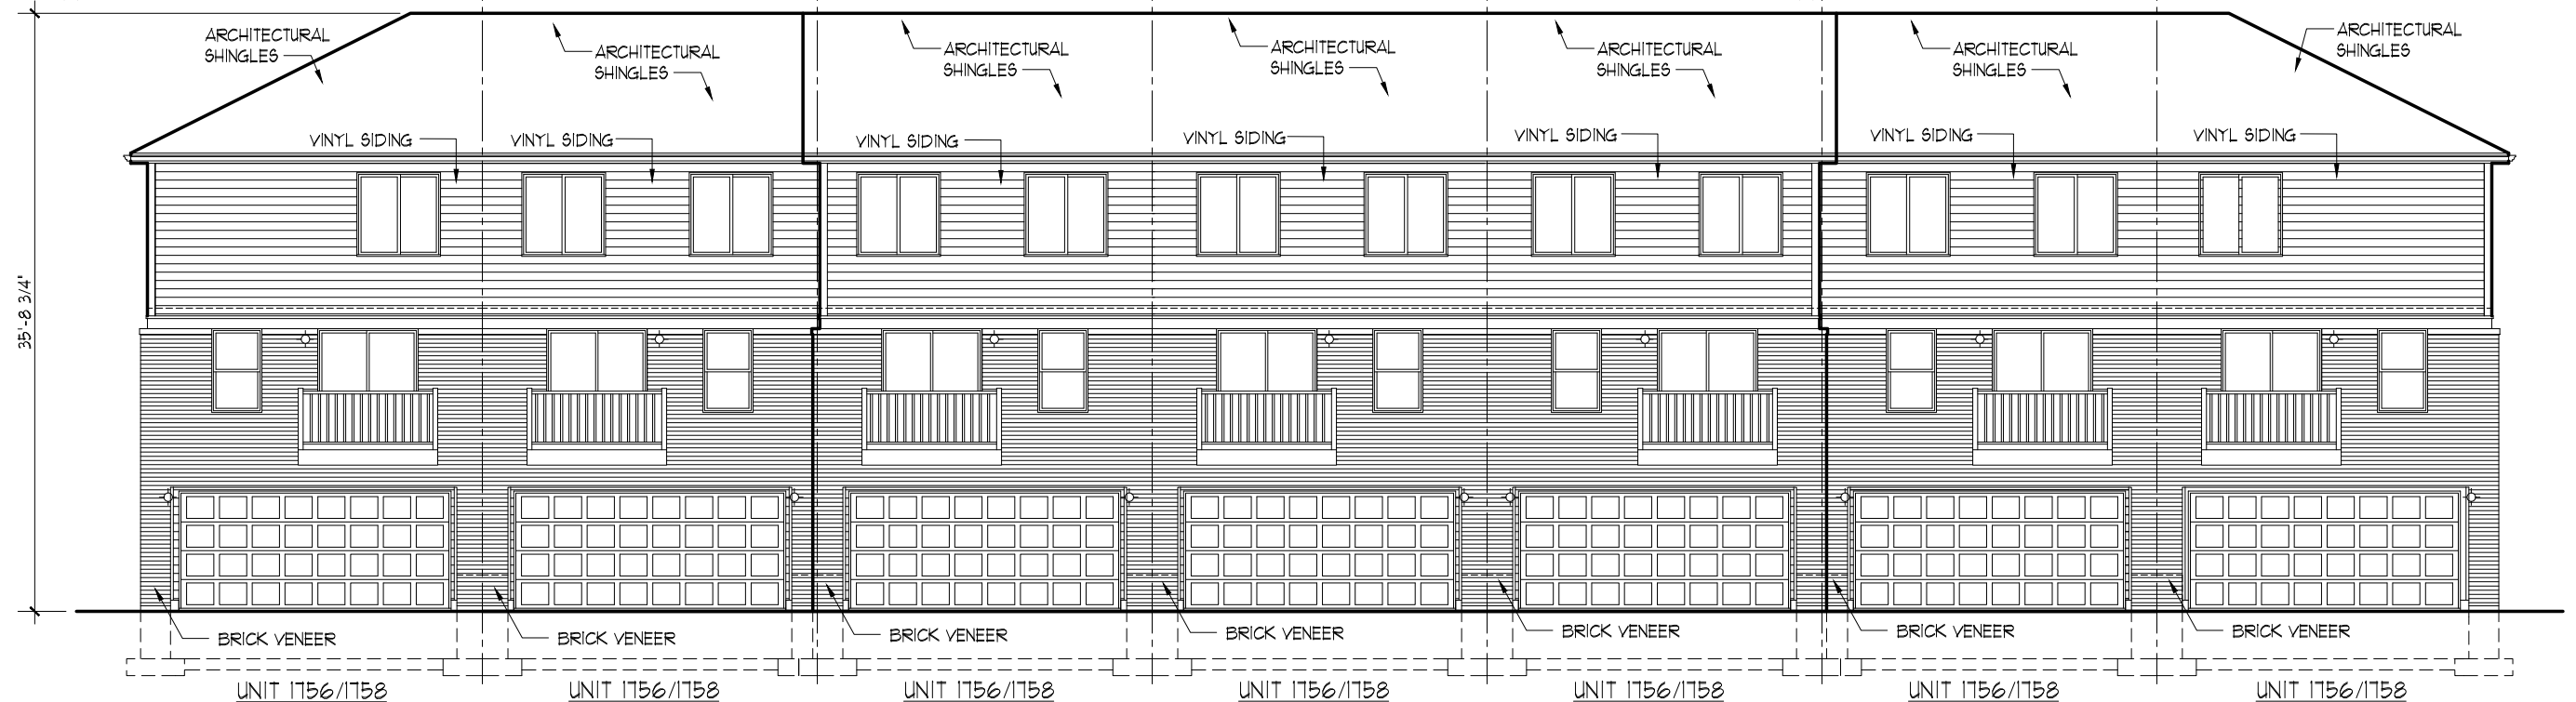


TOTAL WALL AREA (LESS WINDOWS & DOORS) = 2174.1
TOTAL BRICK AREA = 1049.69
BRICK PERCENTAGE = 48.28%

REAR ELEVATION

SCALE: 3/32" = 1'-0"

7 UNIT BUILDING

POLO CLUB
SEABOARD SERIES
NAPERVILLE, IL

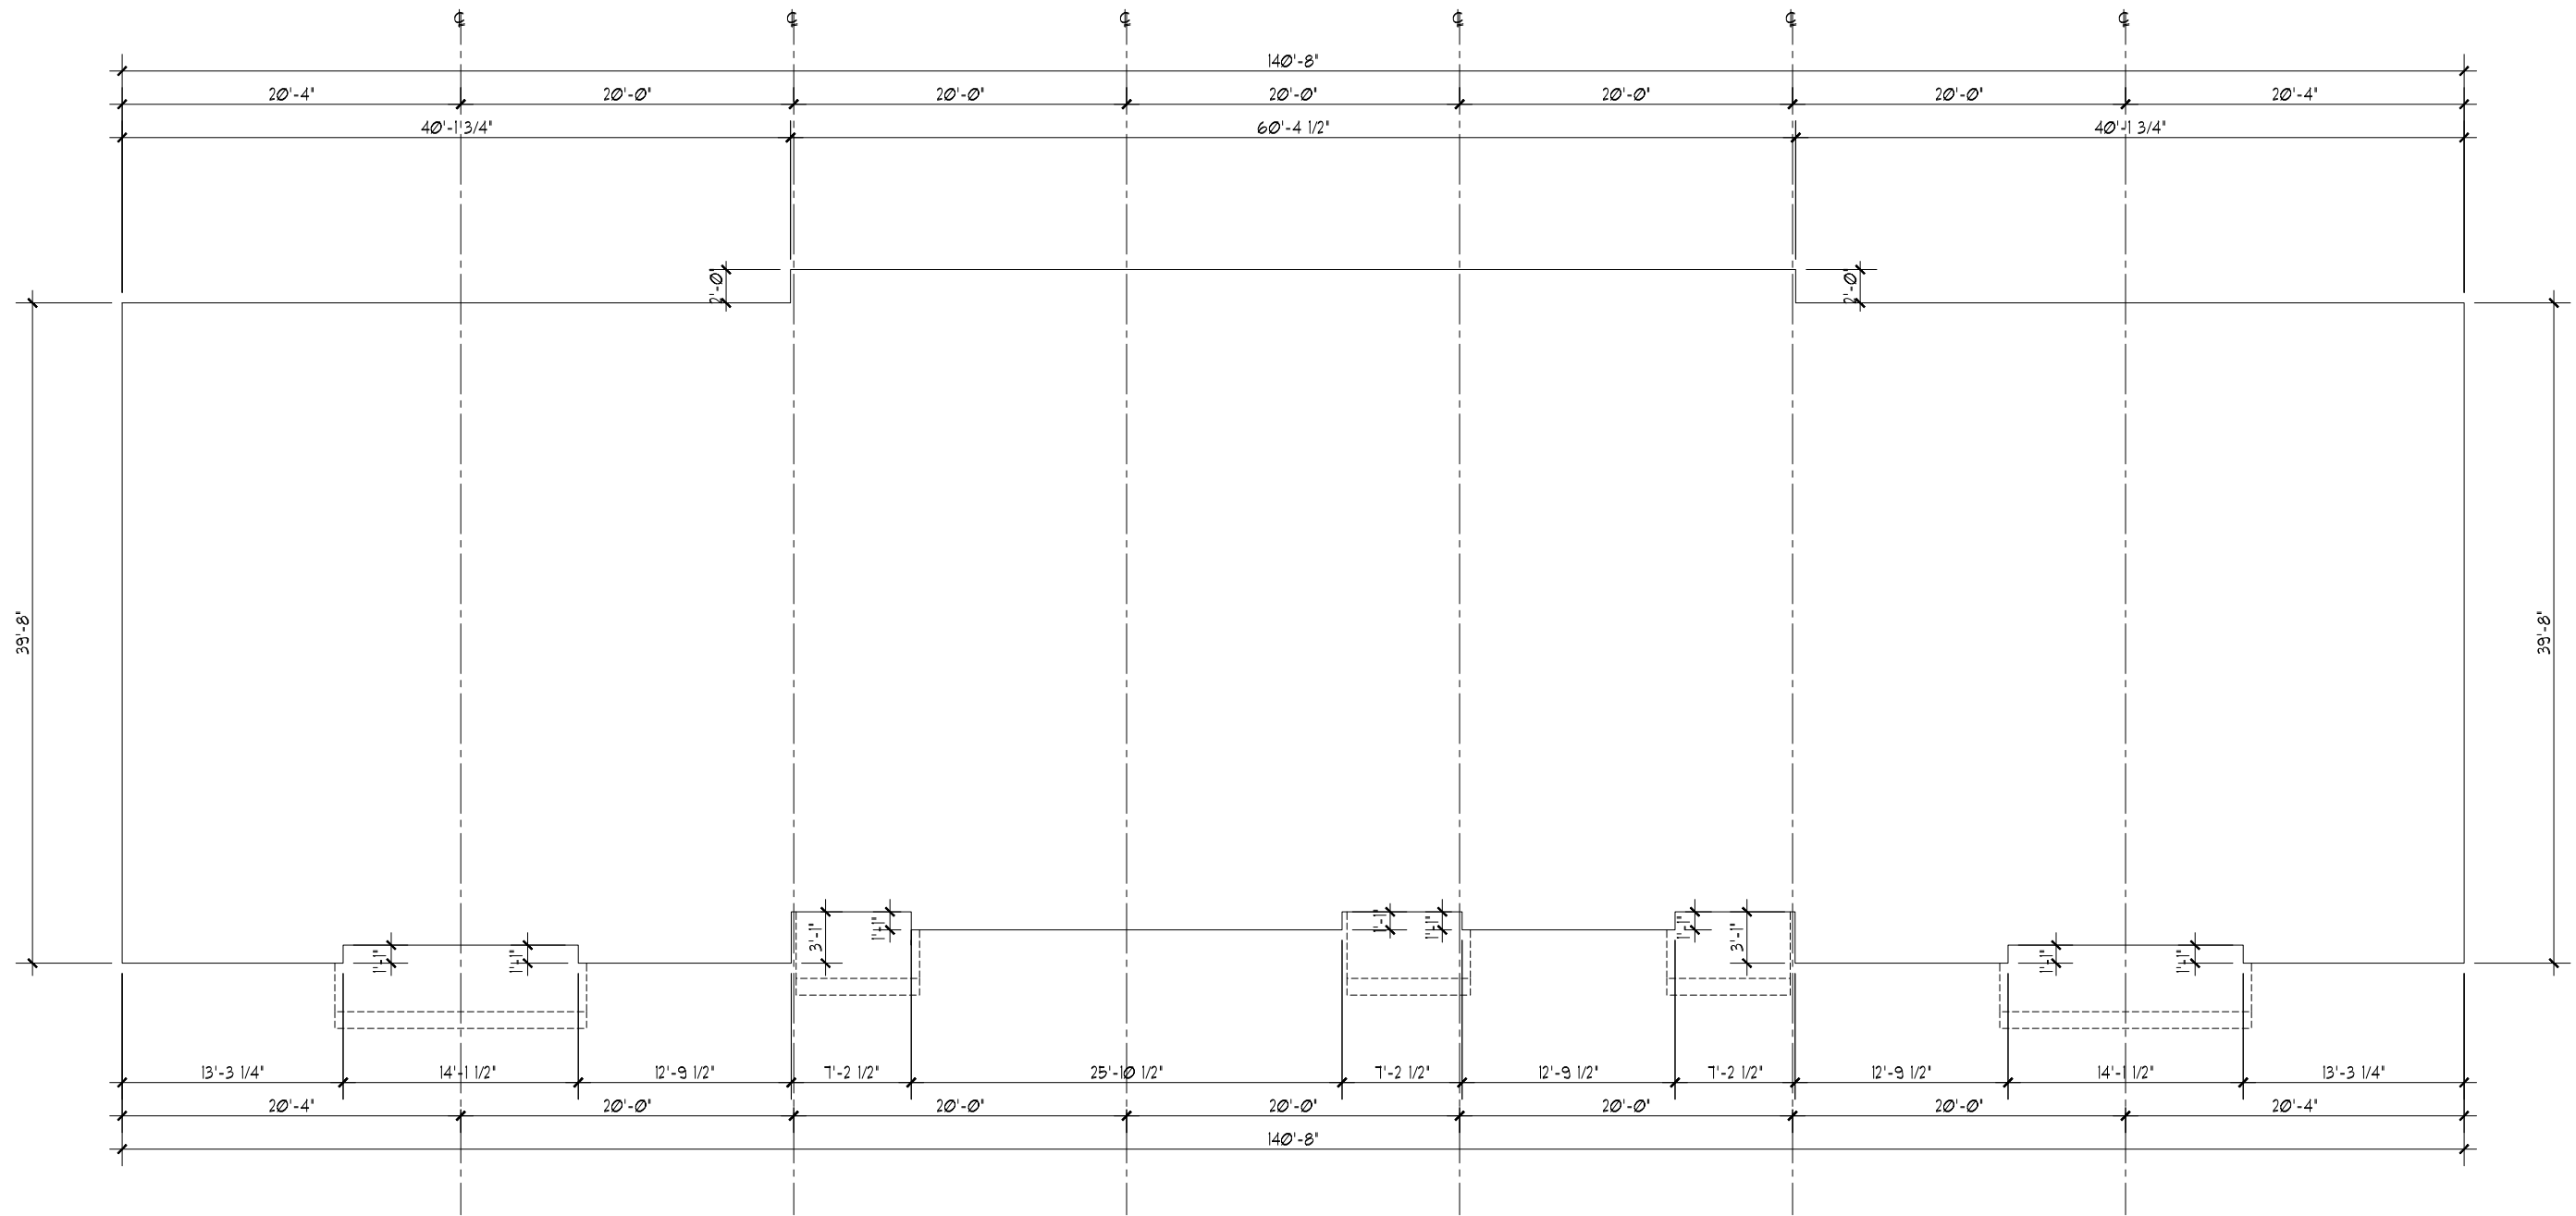

BUILDING FOOTPRINT

7 UNIT BUILDING


SCALE: 3/32" = 1'-0"

POLO CLUB
 SEABOARD SERIES
 NAPERVILLE, IL







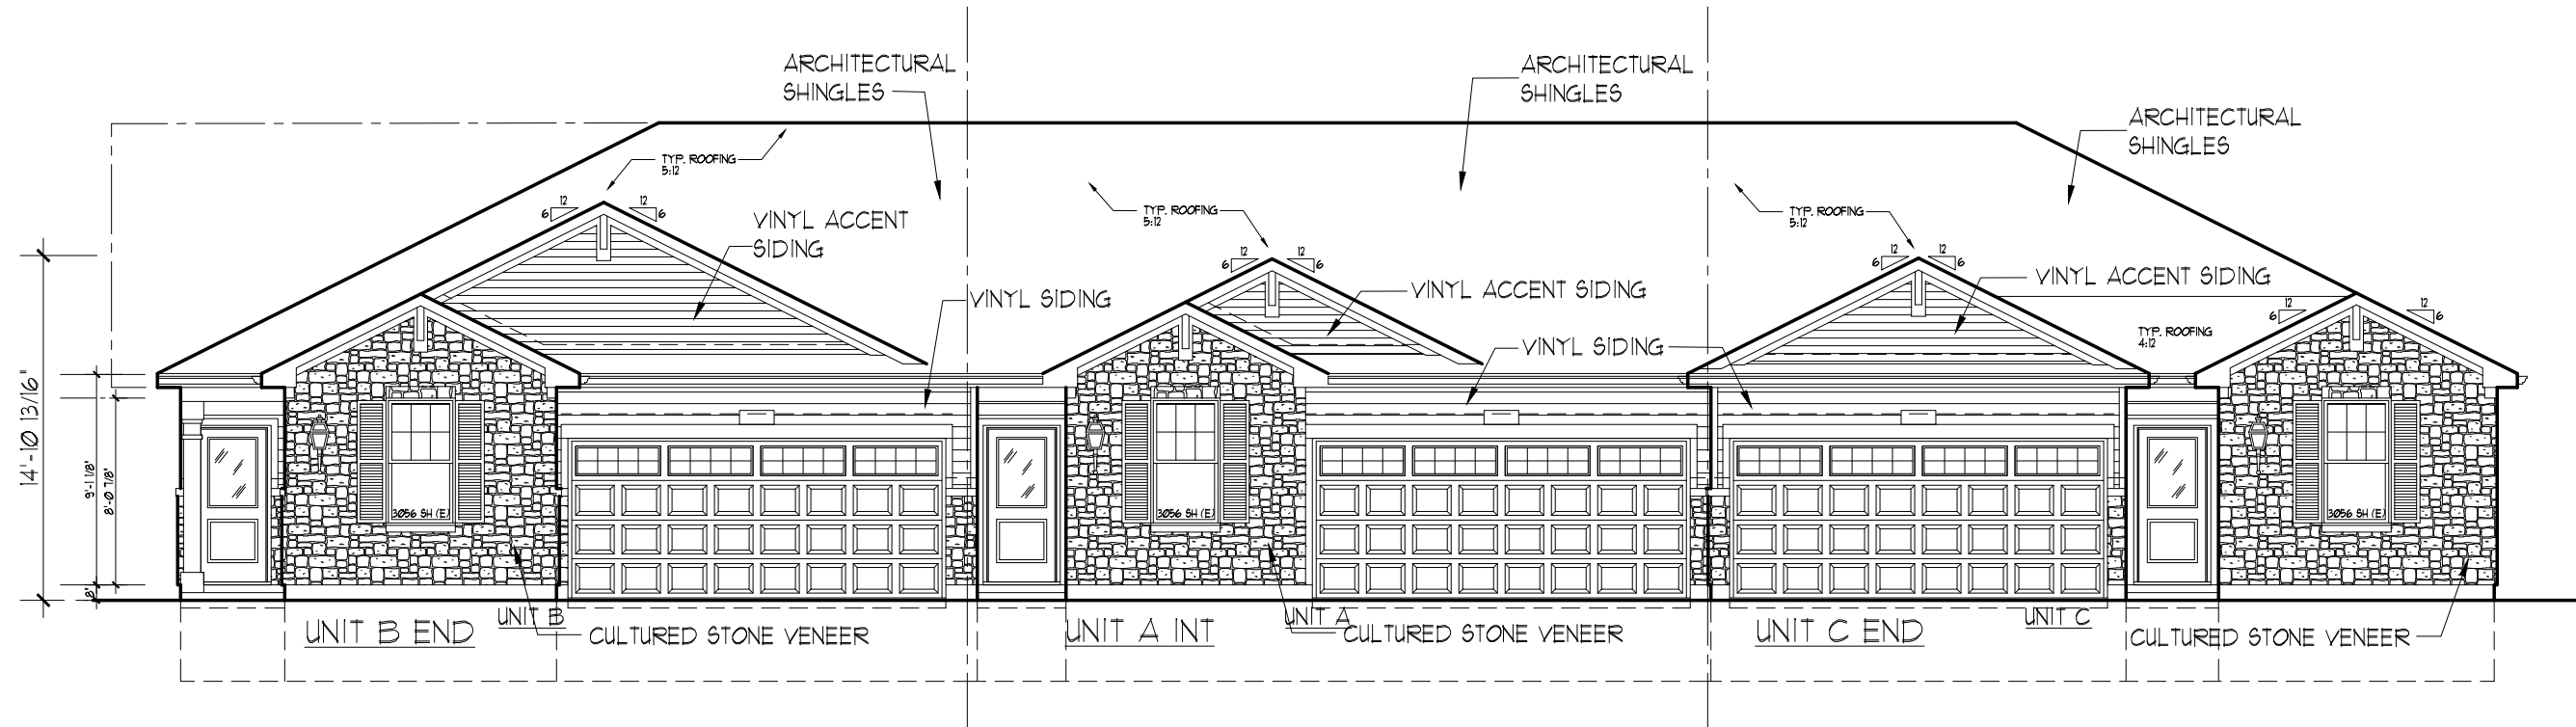

TOTAL WALL AREA (LESS WINDOWS & DOORS) = 603.86
 TOTAL STONE AREA = 324.59
 STONE PERCENTAGE = 53.8%


FRONT ELEVATION

TRIPLEX VILLAS

SCALE: 1/8" = 1'-0"

BUILDING TOTAL WALL AREA (LESS WINDOWS & DOORS) = 2038.57 SQ. FT.
 BUILDING TOTAL BRICK AREA = 1053.19 SQ. FT.
 BUILDING TOTAL BRICK PERCENTAGE = 51.66%


POLO CLUB
 FREEDOM SERIES
 NAPERVILLE, IL

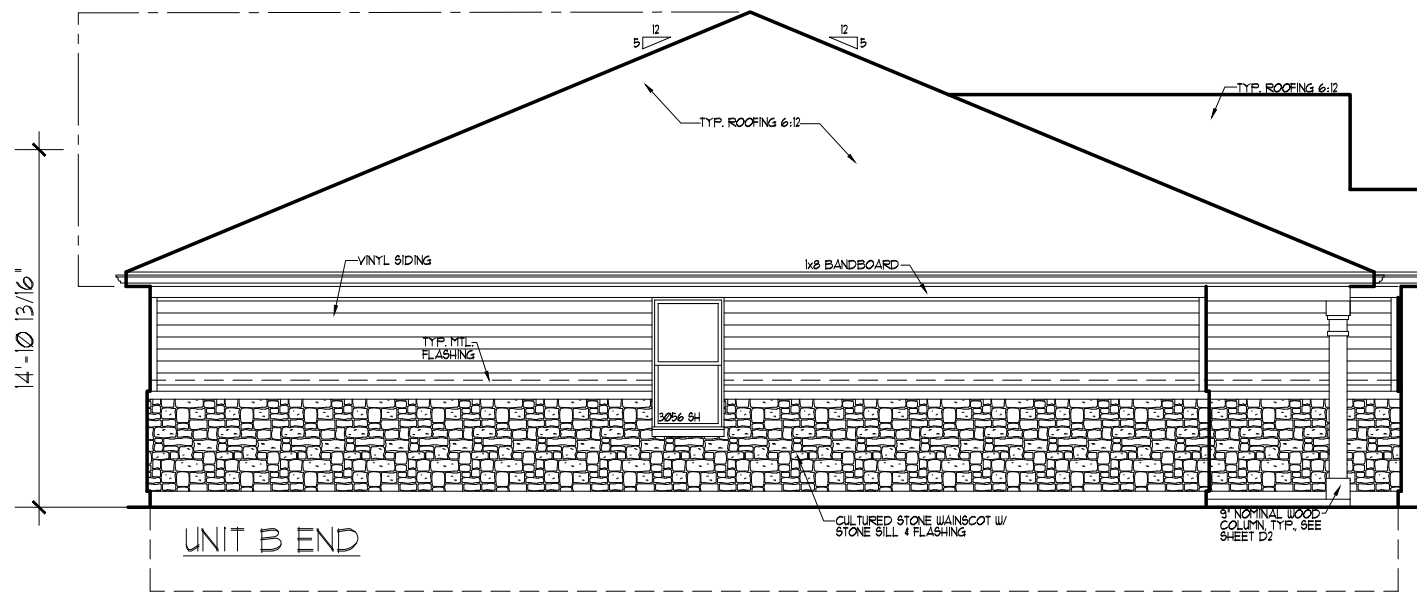

TOTAL WALL AREA (LESS WINDOWS & DOORS) = 426.52
 TOTAL BRICK AREA = 213.48
 STONE PERCENTAGE = 50.1%

LEFT ELEVATION


SCALE: 1/8" = 1'-0"

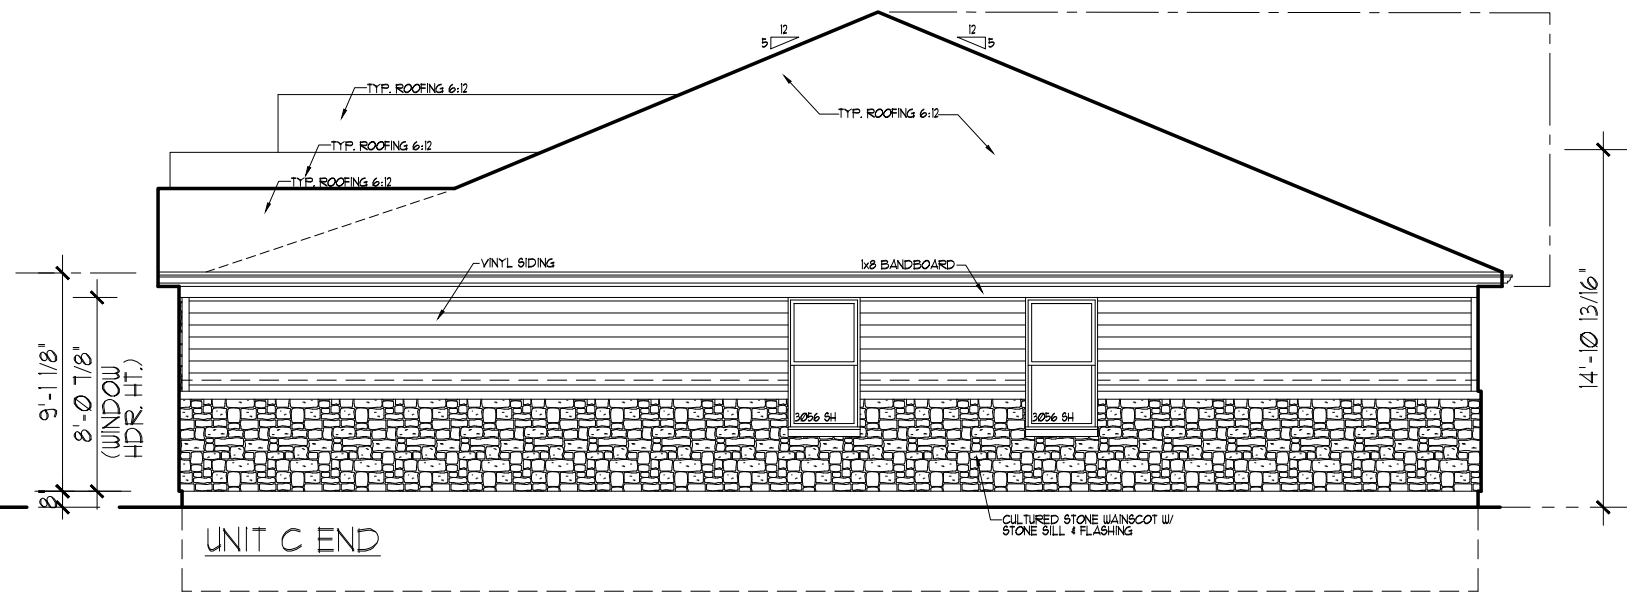

TOTAL WALL AREA (LESS WINDOWS & DOORS) = 427.69
 TOTAL STONE AREA = 216.48
 STONE PERCENTAGE = 50.62%

RIGHT ELEVATION

SCALE: 1/8" = 1'-0"

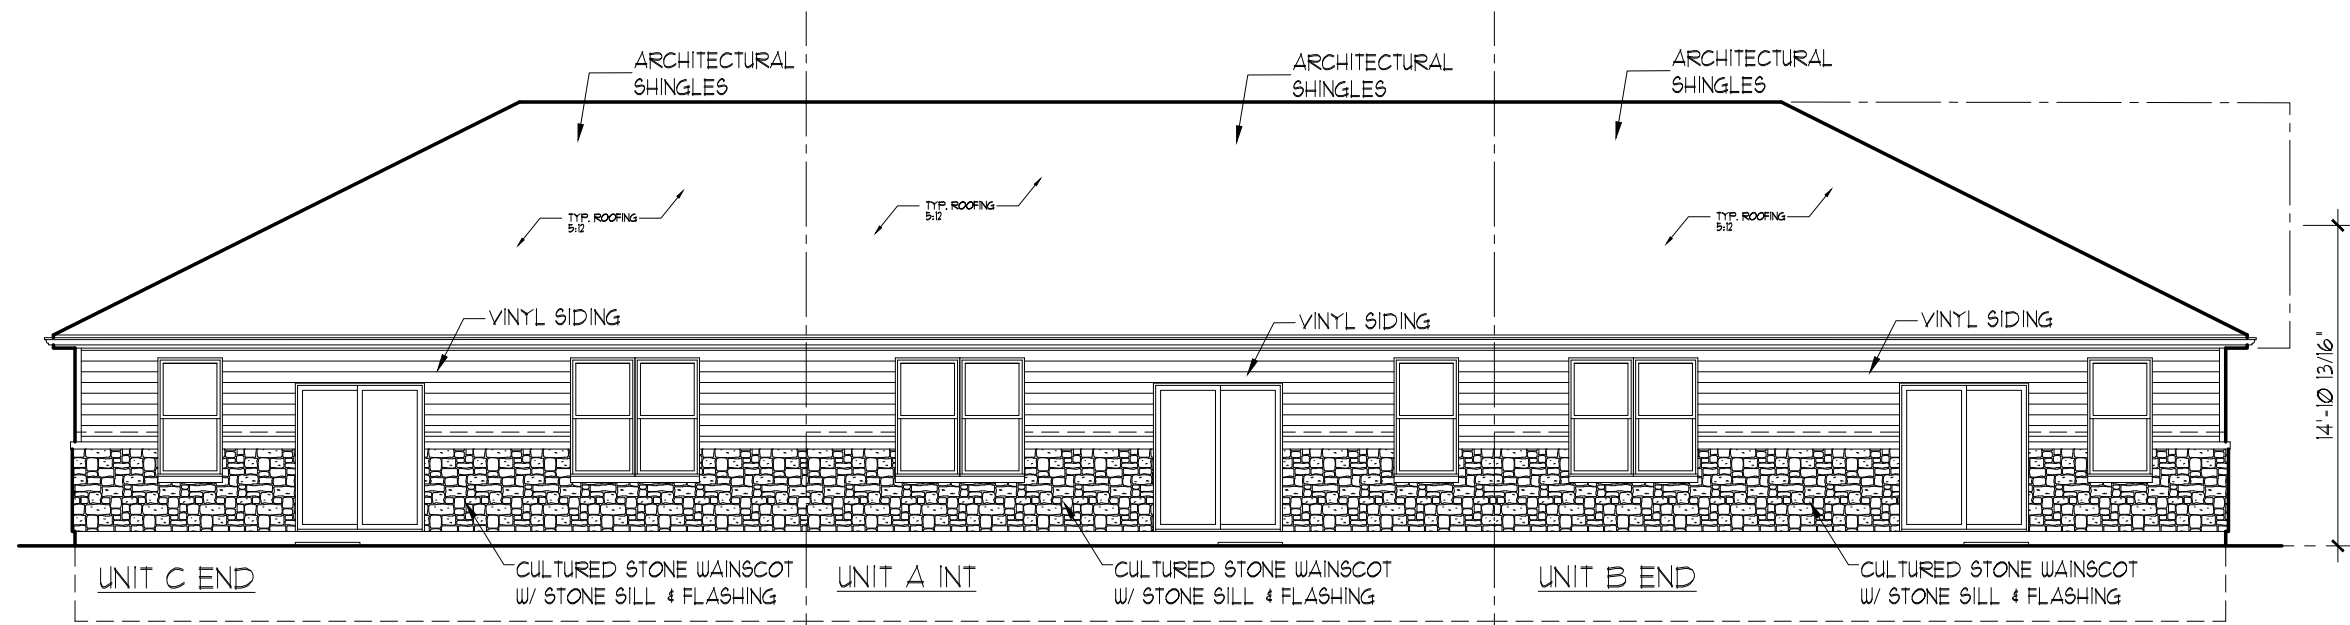

TOTAL WALL AREA (LESS WINDOWS & DOORS) = 580.50
 TOTAL STONE AREA = 298.64
 STONE PERCENTAGE = 51.45%

REAR ELEVATION

SCALE: 1/8" = 1'-0"

TRIPLEX VILLAS

POLO CLUB
 FREEDOM SERIES
 NAPERVILLE, IL































