


CONCEPT SITE PLAN

1" = 50'-0"

THE BELVEDERE
NEW MULTIFAMILY DEVELOPMENT
24254 W 111TH ST
NAPERVILLE, IL 60564
JUNE 29, 2022

PROJECT NUMBER | 921084

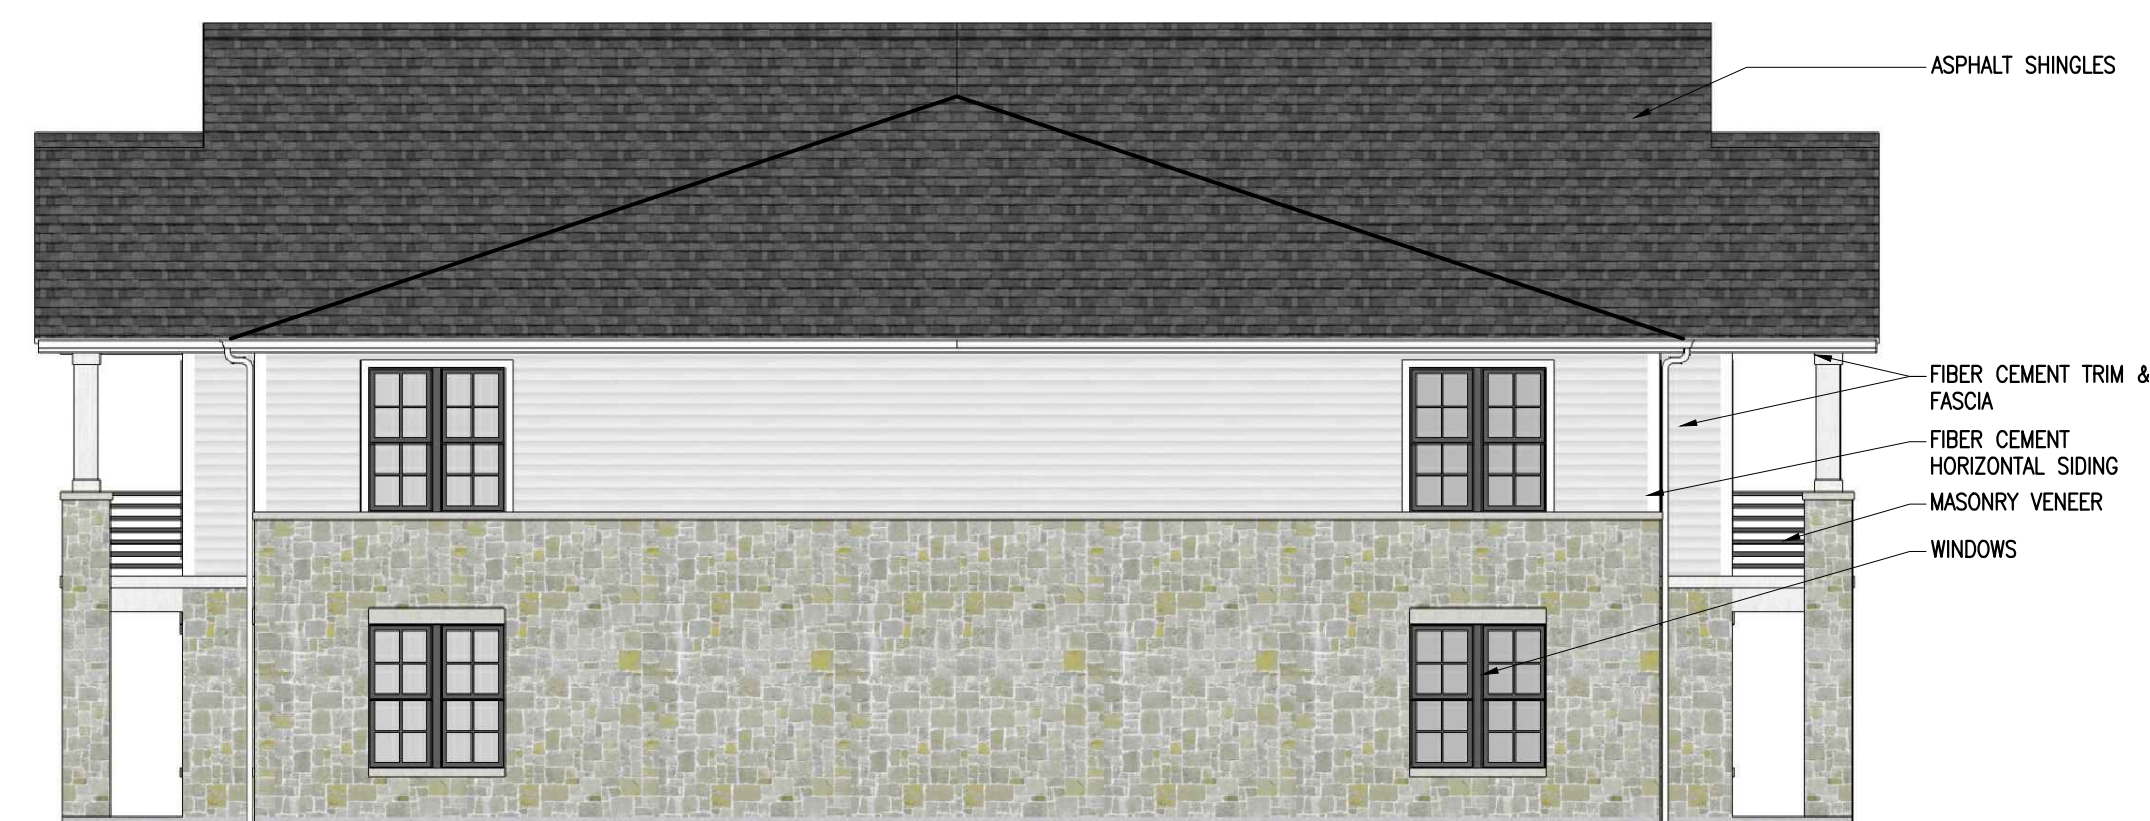


KEY NOTES

- 1 VARYING ACCENTS
1b. STONE EXTENDED FULL HEIGHT
- 2 DIFFERENT SHAPE & SIZE WINDOWS
2a. NEW WINDOWS IN A DIFFERENT SHAPE & SIZE ADDED TO EACH SIDE OF PATIO DOORS
2b. LARGER PATIO DOOR UNIT PROVIDED
- 3 DIFFERENT PORCH DESIGN
PATIO DOOR CHANGED, GABLE DESIGN DETAILS CHANGED & GABLE WINDOW ADDED TO VARY PORCH DESIGN
- 4 DIFFERENT GARAGE DOOR DESIGNS
4a. GARAGE DOOR COLOR & STYLE CHANGED
4b. METAL ROOF DETAIL ADDED OVER GARAGES
- 5 VARIED ROOF LINES
LARGE GABLE REMOVED TO VARY ROOF LINES
- 6 DORMERS
DORMERS ADDED ON MAIN ROOF

THE BELVEDERE
NEW MULTIFAMILY DEVELOPMENT
24254 W 111TH ST
NAPERVILLE, IL 60564
JUNE 29, 2022

PROJECT NUMBER | 921084

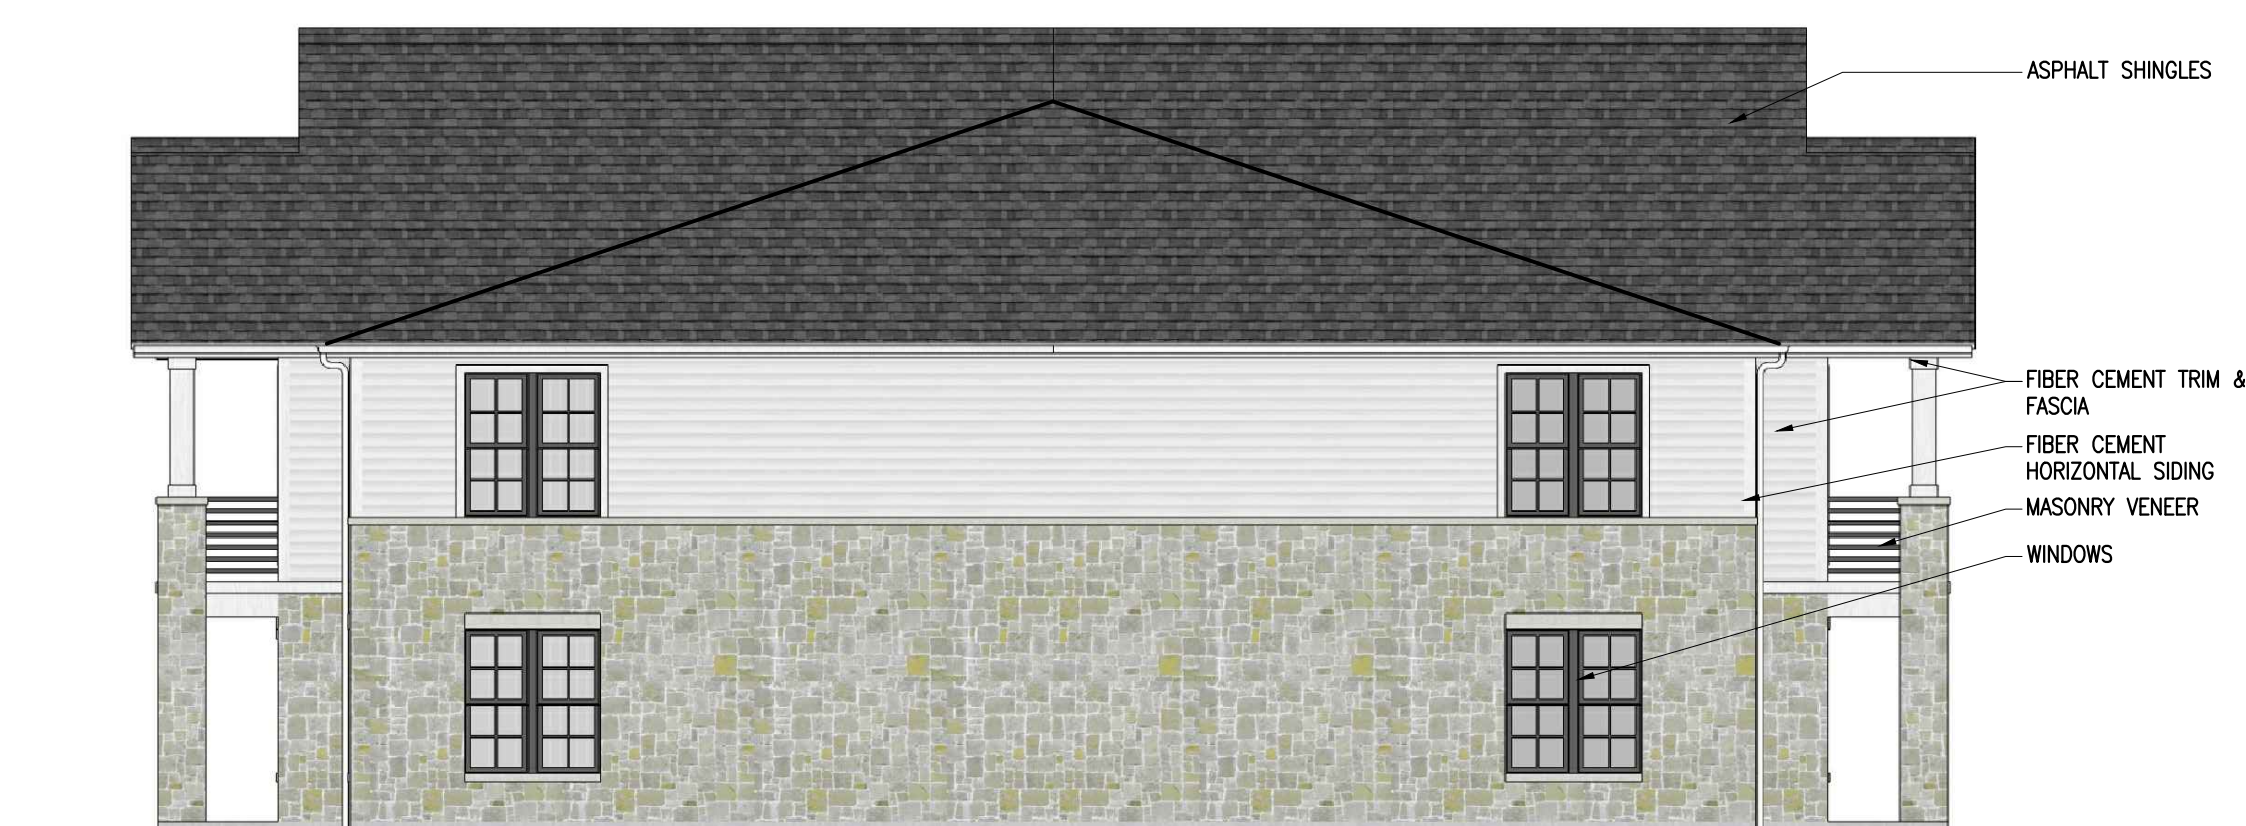

22 UNIT BUILDING - TYPE 'B'
LEFT ELEVATION
1/8" = 1'-0"





22 UNIT BUILDING - TYPE 'B'
RIGHT ELEVATION
1/8" = 1'-0"

KEY NOTES

- [1] **VARYING ACCENTS**
1a. SIDING & TRIM COLOR CHANGE. WOOD MATERIAL ACCENT ADDED
1b. STONE EXTENDED FULL HEIGHT
- [2] **DIFFERENT SHAPE & SIZE WINDOWS**
2a. NEW WINDOWS IN A DIFFERENT SHAPE & SIZE ADDED TO EACH SIDE OF PATIO DOORS
2b. LARGER PATIO DOOR UNIT PROVIDED
- [3] **DIFFERENT PORCH DESIGN**
PATIO DOOR CHANGED, GABLE DESIGN DETAILS CHANGED, GABLE WINDOW ADDED, COLORS AND MATERIALS CHANGED TO VARY PORCH DESIGN
- [4] **DIFFERENT GARAGE DOOR DESIGNS**
4a. GARAGE DOOR COLOR & STYLE CHANGED
4b. METAL ROOF DETAIL ADDED OVER GARAGES
- [5] **VARIED ROOF LINES**
LARGE GABLE REMOVED TO VARY ROOF LINES
- [6] **DORMERS**
DORMERS ADDED ON MAIN ROOF

THE BELVEDERE
NEW MULTIFAMILY DEVELOPMENT
24254 W 111TH ST
NAPERVILLE, IL 60564
JUNE 29, 2022

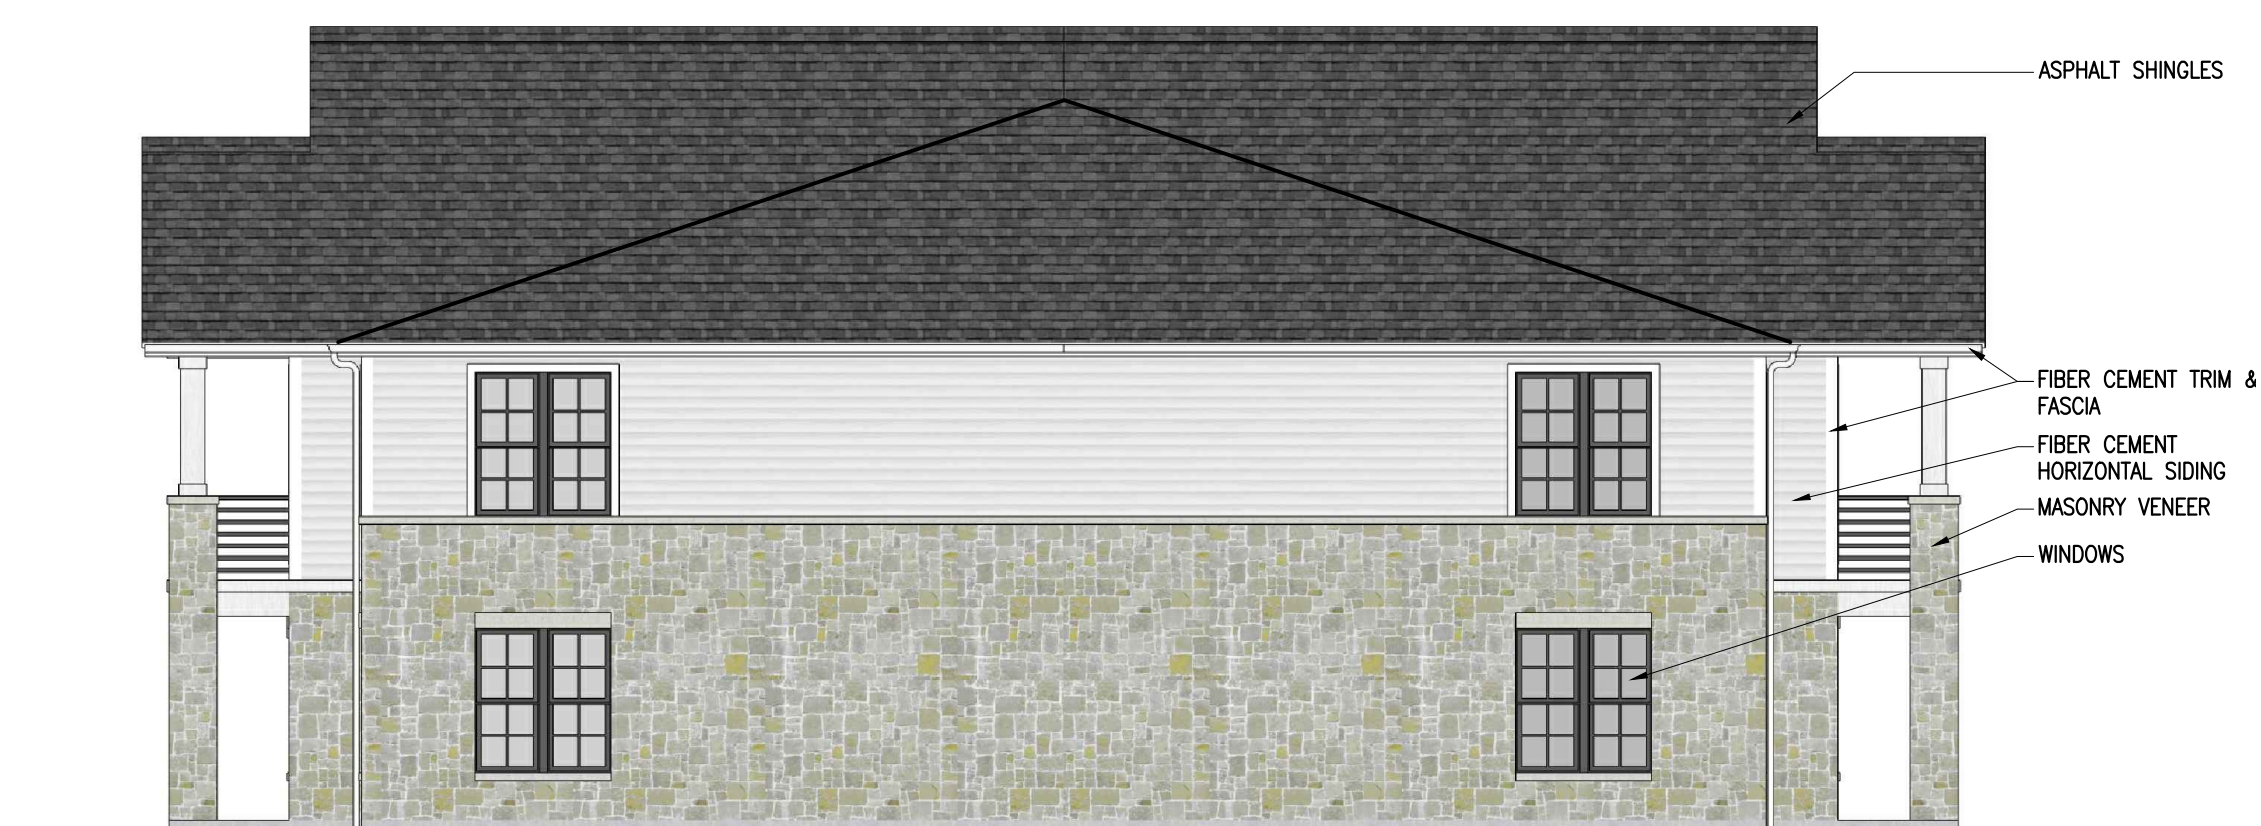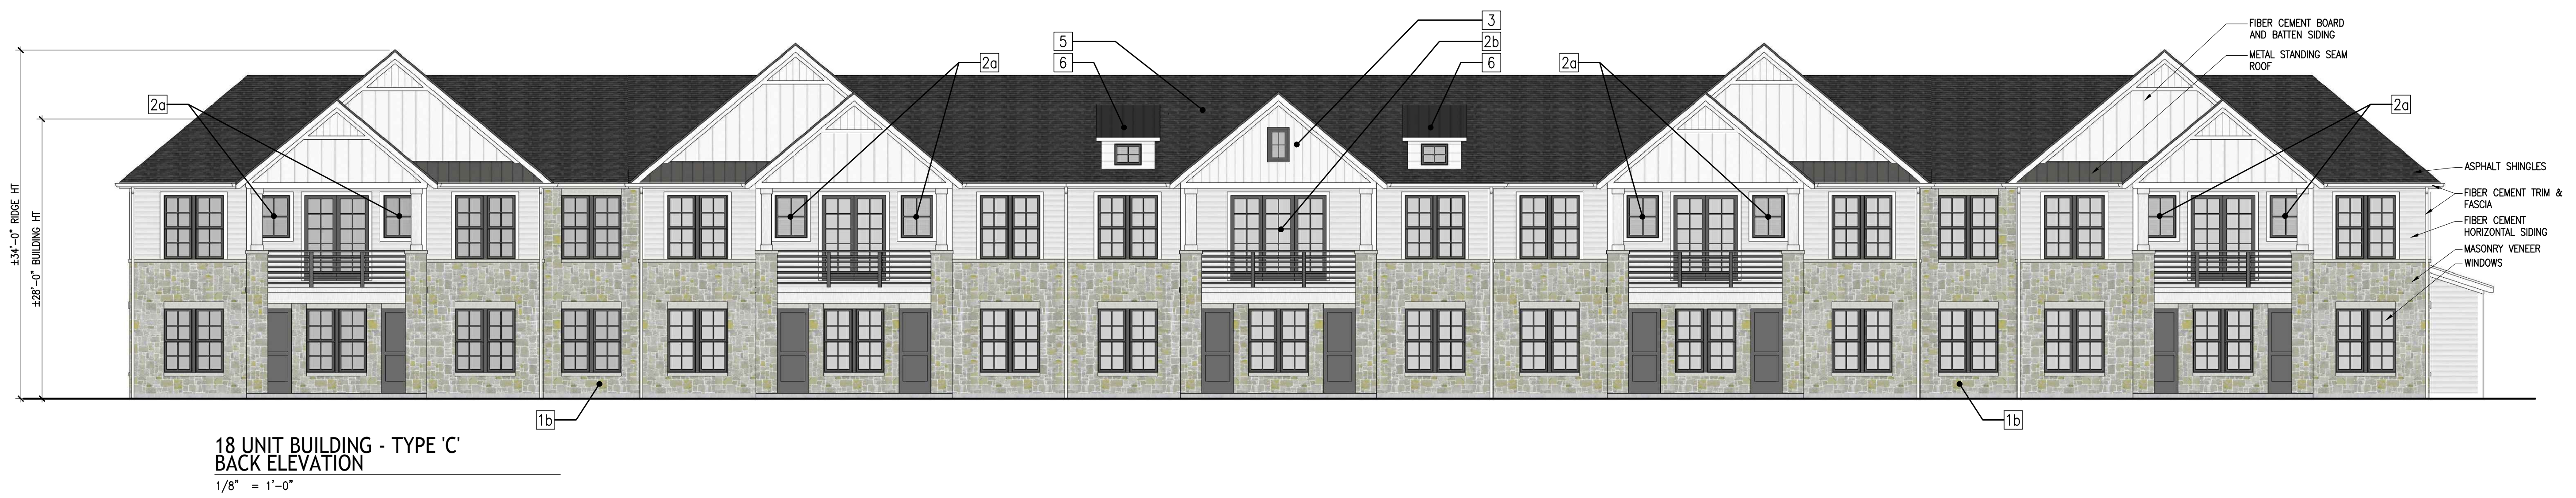

KEY NOTES

- 1 VARYING ACCENTS
1a. STONE EXTENDED FULL HEIGHT
- 2 DIFFERENT SHAPE & SIZE WINDOWS
2a. NEW WINDOWS IN A DIFFERENT SHAPE & SIZE ADDED TO EACH SIDE OF PATIO DOORS
2b. LARGER PATIO DOOR UNIT PROVIDED
- 3 DIFFERENT PORCH DESIGN
PATIO DOOR CHANGED, GABLE DESIGN DETAILS CHANGED & GABLE WINDOW ADDED TO VARY PORCH DESIGN
- 4 DIFFERENT GARAGE DOOR DESIGNS
GARAGE DOOR COLOR & STYLE CHANGED
- 5 VARIED ROOF LINES
LARGE GABLE REMOVED TO VARY ROOF LINES
- 6 DORMERS
DORMERS ADDED ON MAIN ROOF

THE BELVEDERE
NEW MULTIFAMILY DEVELOPMENT
24254 W 111TH ST
NAPERVILLE, IL 60564
JUNE 29, 2022



22 UNIT BUILDING - TYPE 'A'
FRONT ELEVATION



22 UNIT BUILDING - TYPE 'A'
FRONT ELEVATION

THE BELVEDERE
NEW MULTIFAMILY DEVELOPMENT
24254 W 111TH ST
NAPERVILLE, IL 60564
JUNE 29, 2022

PROJECT NUMBER | 921084



22 UNIT BUILDING - TYPE 'B'
FRONT ELEVATION



22 UNIT BUILDING - TYPE 'B'
FRONT ELEVATION

THE BELVEDERE
NEW MULTIFAMILY DEVELOPMENT
24254 W 111TH ST
NAPERVILLE, IL 60564
JUNE 29, 2022

PROJECT NUMBER | 921084