
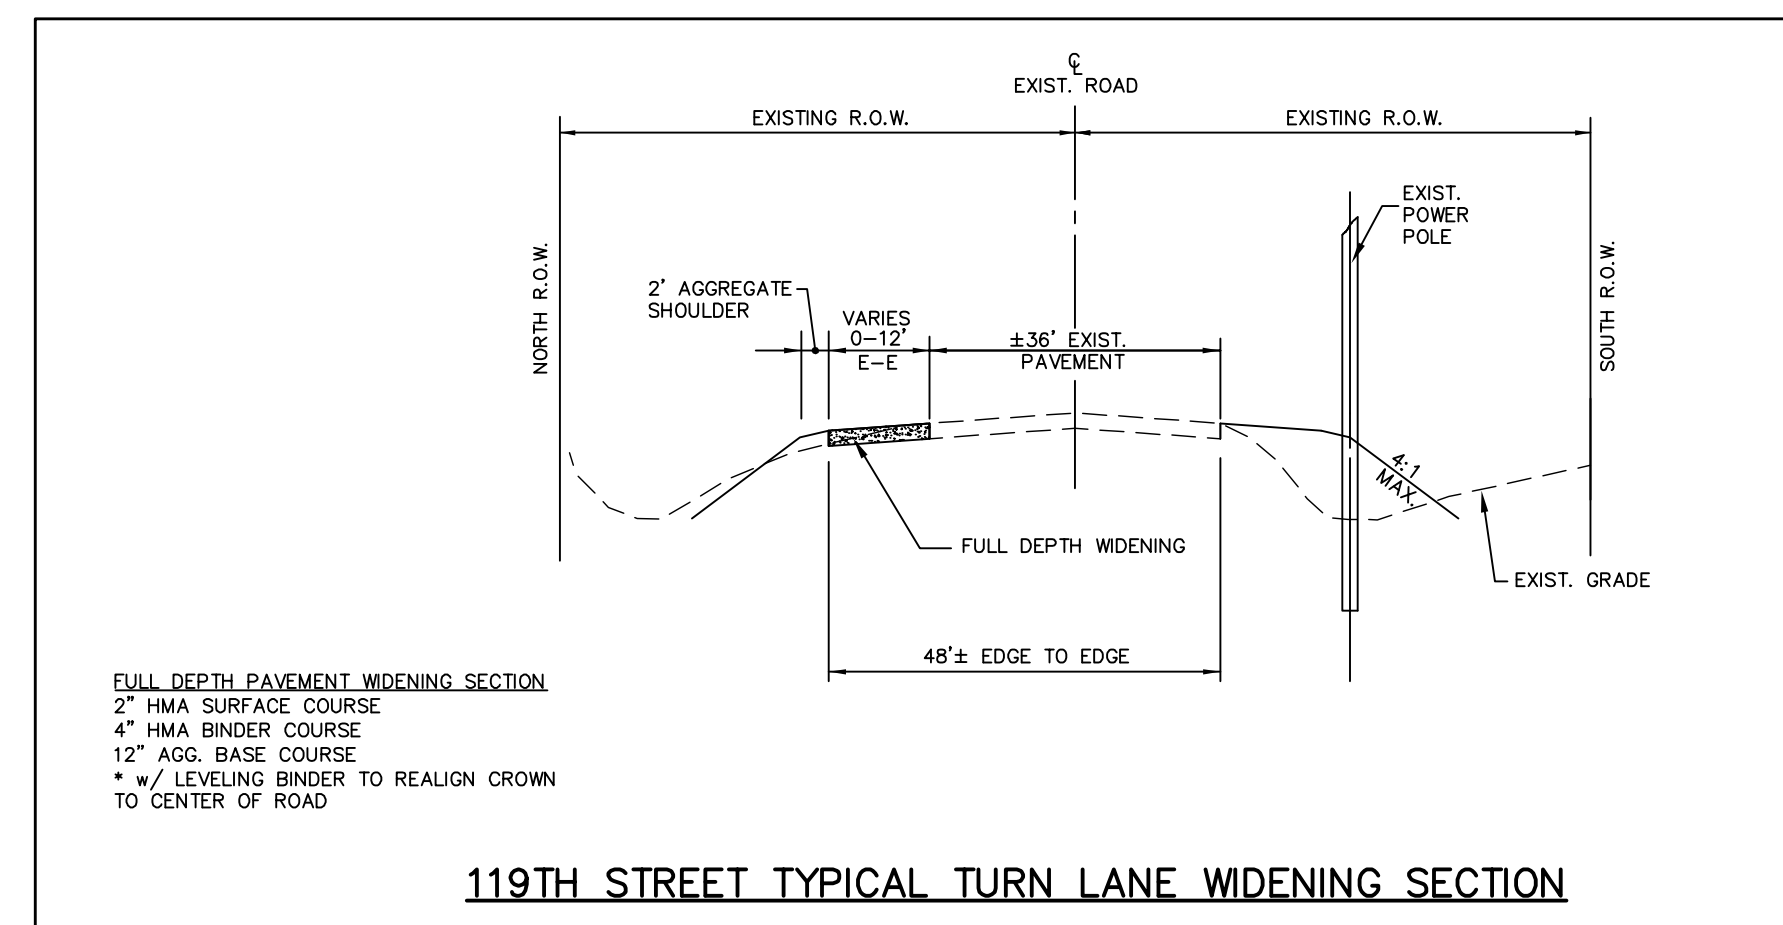


PRELIMINARY ENGINEERING PLAN
FOR
119TH ST. & IL. RTE. 59 RIGHT TURN LANE

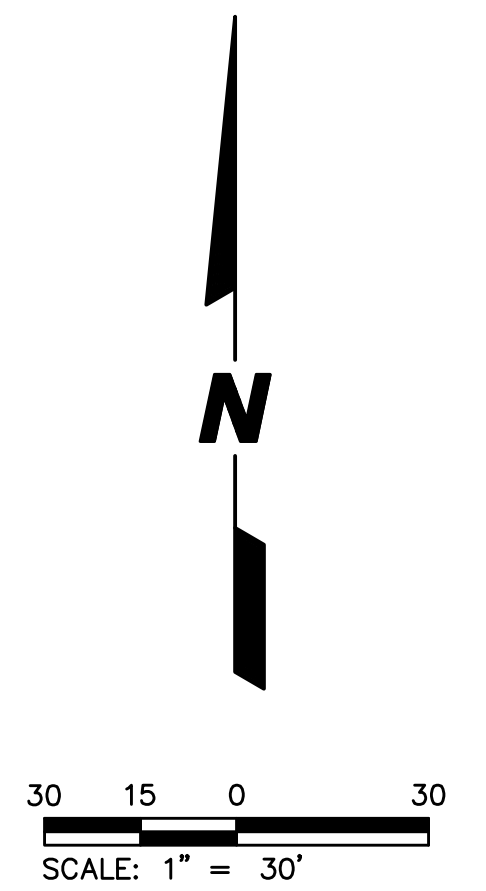

PREPARED FOR:
PULTE HOME COMPANY, LLC
1900 E. GOLF ROAD, SUITE 300
SCHAUMBURG, IL 60173
(847) 230-5400

PREPARED BY:
CEMCON, Ltd.
Consulting Engineers, Land Surveyors & Planners
2280 White Oak Circle, Suite 100
Aurora, Illinois 60502-9675
PH: 630.862.2100 FAX: 630.862.2199
E-Mail: info@cemcon.com Website: www.cemcon.com

DISC NO.: 402151 FILE NAME: PREENG 119TH TURN LN
DRAWN BY: LAL FLD. BK. / PG. NO.: ----
COMPLETION DATE: 06-06-2022 JOB NO.: 402.151
XREF : PROJECT MANAGER : CRM
07-22-22/LAL REVISED PER CITY REVIEW COMMENTS DATED 7/13/22

**PRELIMINARY ENGINEERING PLAN FOR
119TH ST. & IL. RTE. 59 RIGHT TURN LANE
CITY OF NAPERVILLE PROJECT NO.: 22-10000056**
SHEET 1 OF 1
Copyright © 2022 Cemcon, Ltd. All rights reserved.