

# SITE CALCULATIONS

## LANDSCAPE REQUIREMENTS

FOUNDATION LANDSCAPING
SHALL BE LOCATED ADJACENT TO ALL SI
INTERNAL STREET ACCESS DRIVE. 1 PLAI

SIDES OF BUILDINGS WHICH FACE A PUBLIC RIGHT-OR-WAY OR ANT EVERY 3 LF OF BUILDING LENGTH REQUIRED PROVIDED AREA/MATERIAL **ORDINANCE** 

480 LF 1 PLANT/3 LF 160 164

## PARKING LOT LANDSCAPING

ONE 2.5" SHADE TREE FOR EVERY LANDSCAPE ISLAND. MIN 50% OF LANDSCAPE ISLAND BE PLANTED, PLANTING CAN BE A MAX HEIGHT OF 30"

100%

PROVIDED ORDINANCE REQUIRED ONE TREE PER LANDSCAPE

ISLAND 50% OF 50%

LANDSCAPE ISLAND SHALL BE PLANTED

## PARKWAY LANDSCAPING

PARKWAY TREES SHALL BE EVENLY SPACED AT NOT MORE THAN 40' APART AND NOT LESS THAN 4' FROM ESTABLISHED SIDEWALK LINE OF SAID STREET, EXCLUSIVE OF WIDTHS OF CURB CUTS AND THE 30-FOOT LINE OF SITE TRIANGLE AT THE INTERSECTION OF TWO (2) STREETS

REQUIRED PROVIDED AREA/MATERIAL ORDINANCE 1 TREE/40 LF 480 LF 12 15

WHERE A PARKING LOT IS LOCATED ACROSS A DEDICATED PUBLIC RIGHT-OF-WAY FROM PROPERTY ZONED FOR NONRESIDENTIAL USE, LANDSCAPING SHALL BE PROVIDED ACROSS 50% OF THE PARKING LOT, EXCLUSIVE OF DRIVEWAYS, TO A MINIMUM HEIGHT OF THIRTY (30) INCHES.

ORDINANCE AREA/MATERIAL PROVIDED 708 LF 50% OF PARKING 354 LF 465 LF LOT LENGTH


# GROUNDCOVER LEGEND

SYMBOL	DESCRIPTION	
\ \ \ \ \ \ \ \ \ \ \ \ \ \ \ \ \ \ \	SOD TURF	7,417 SF
	SHREDDED WOOD MULCH	3,120 SF
	DECORATIVE ROCK	3,332 SF

## PLANT SCHEDULE

SYMBOL	CODE	QTY	BOTANICAL / COMMON NAME	SIZE
DECIDUOUS	TREES			
	CS	7	CATALPA SPECIOSA / NORTHERN CATALPA	2.5" CAL
	GS	5	GLEDITSIA TRIACANTHOS INERMIS 'SHADEMASTER' / SHADEMASTER HONEY LOCUST	2.5" CAL
	TG	5	TILIA CORDATA 'GREENSPIRE' / GREENSPIRE LITTLELEAF LINDEN	2.5" CAL
ORNAMENTA	AL TREE	<u>s</u>		
	AF	3	ACER PALMATUM 'FIREGLOW' / FIREGLOW JAPANESE MAPLE	2.5" CAL
•	GA	1	GINKGO BILOBA 'AUTUMN GOLD' / AUTUMN GOLD MAIDENHAIR TREE	2.5" CAL.
0	PT	5	PRUNUS CERASIFERA 'THUNDERCLOUD' / THUNDERCLOUD PURPLE-LEAF PLUM	2.5" CAL.
DECIDUOUS	SHRUB	<u> </u>		
2 2 2 2 2 2 2 2 2 2 2 2 2 2 2 2 2 2 2	во	13	BERBERIS THUNBERGII 'ORANGE ROCKET' / ORANGE ROCKET JAPANESE BARBERRY	5 GAL.
£	CW	27	COTINUS COGGYGRIA 'LILLA' / LILLA DWARF SMOKE TREE	5 GAL.
	SX	14	SYRINGA X 'SMSDTL' / LITTLE DARLING® LILAC	5 GAL.
EVERGREEN	I SHRUB	S		
•	JS	40	JUNIPERUS CHINENSIS 'SPARTAN' / SPARTAN JUNIPER	5 GAL.
$\odot$	JB	12	JUNIPERUS HORIZONTALIS 'BLUE CHIP' / BLUE CHIP CREEPING JUNIPER	5 GAL.
GRASSES				
	CG	6	CAREX GLAUCA / BLUE SEDGE	1 GAL.
MUULU MARINE MAR	MC	26	MUHLENBERGIA CAPILLARIS / PINK MUHLY GRASS	1 GAL.
	PH	38	PANICUM VIRGATUM 'HEAVY METAL' / HEAVY METAL SWITCH GRASS	1 GAL.
PERENNIALS	8			
£3	AM	17	ACHILLEA X 'MOONSHINE' / MOONSHINE YARROW	1 GAL.
(+)	LS	11	LEUCANTHEMUM X SUPERBUM 'SHORTSTOP' / SHORTSTOP SHASTA DAISY	1 GAL.
$\langle \cdot \rangle$	PA	5	PEROVSKIA ABROTANOIDES / RUSSIAN SAGE	1 GAL.
	RX	44	ROSA X 'RUIRI0091A' / NITTY GRITTY™ PEACH ROSE	1 GAL.

ALL TREES OR SHRUBS MUST BE PLANTED AT LEAST 2' AWAY FROM UNDERGROUND ELECTRIC CONDUCTORS

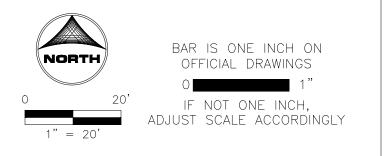

PRELIMINARY

NOT FOR CONSTRUCTION

R

CHECKED BY: JFR Information contained on this drawing and in all digital files produced for above named project may not be reproduced in any manner without express written or verbal consent from authorized project representatives. LANDSCAPE PLAN

DRAWN BY: LRKC

ENGINEER'S PROJECT #

PRELIMINARY

02/21/2024


SHEET NUMBER L-100

Chick-fil-A 5200 Buffington Road Atlanta, Georgia 30349-2998



FSR# 05844

**REVISION SCHEDULE** 

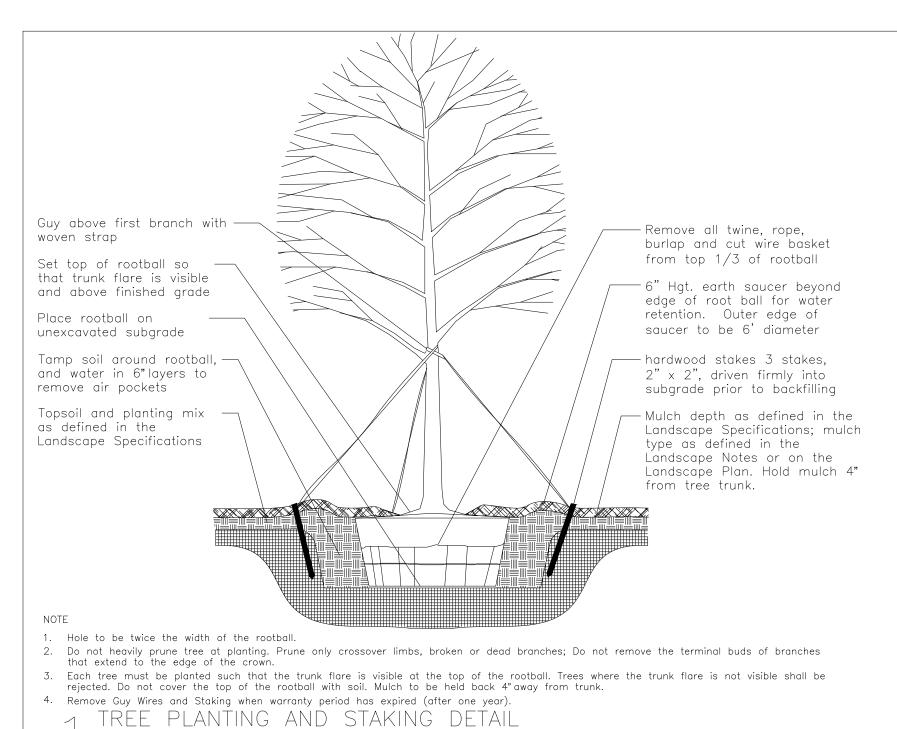

A = Row Spacing B = On Center Spacing Space plants in a triangular pattern as shown, spaced equally from each other at spacing indicated on the plant list ROW SPACING 'A' PLANTS/10SF PLANT ROW SPACING 'D' Landscape Specifications; mulch type as defined in the Landscape Notes or on the Landscape Plan. Topsoil as defined in the — Landscape Specifications Native soils subgrade —

1. Space groundcover plants in accordance with indicated spacing listed on the plant list, or as shown on the landscape plan.


- 2. Adjust spacing as necessary to evenly fill planting bed with indicated
- 3. Plant to within 24" of the trunks of trees and shrubs within planting bed and to within 18" of edge of bed.


GROUNDCOVER PLANTING DETAIL

SCALE: NTS

quantity of plants.

SCALE: NTS

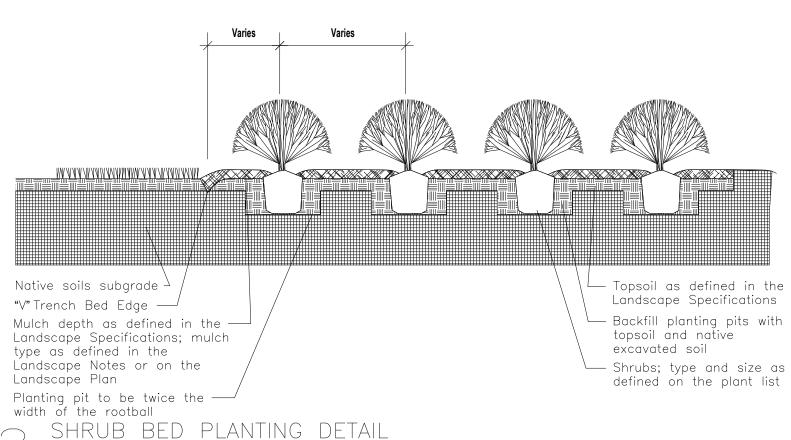

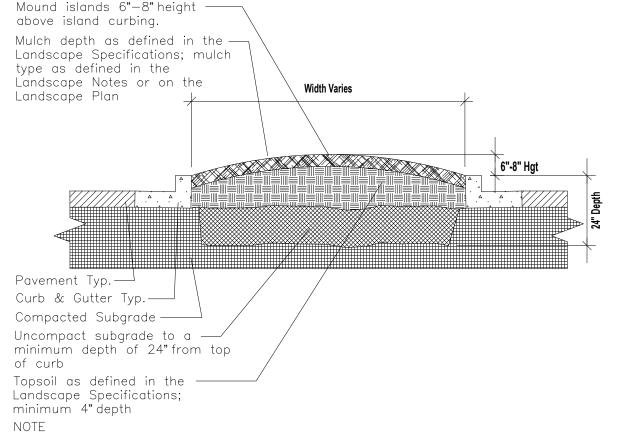

- 1. Clean construction debris from within landscape island areas (ie. concrete, rocks, rubble, building materials, ect), prior to installing topsoil and plant material.
- 2. Fracture/loosen existing subgrade to a minimum 24" depth. Remove and replace any subgrade unsuitable for planting. Once subgrade is clean of debris and loosened, add topsoil to a minimum bermed 6"-8" height above island curbing.
- 3. Island plant material as per the Landscape Plan. 4. Install plant material as per tree, shrub and ground cover planting details, and
- as defined in the Landsacpe Specifications. 5. Install mulch or sod as specified on the Landscape Plan, and as defined in the Landscape Specifications.

PARKING ISLAND BERMING DETAIL

SCALE: NTS

SCALE: NTS

# **GENERAL NOTES**

- 1. BASE MAP INFORMATION IS ACCURATE AS OF THE DATE PRINTED ON THIS PACKAGE
- 2. THE LANDSCAPE PLANS CONTAINED HEREIN ILLUSTRATE APPROXIMATE LOCATIONS OF ALL SITE CONDITIONS. REFER TO SURVEY, ARCHITECTURAL, CIVIL ENGINEERING, STRUCTURAL, ELECTRICAL, IRRIGATION AND ALL OTHER DRAWINGS, IF AVAILABLE, FOR ADDITIONAL DETAILED INFORMATION.
- THE CONTRACTOR SHALL BE RESPONSIBLE FOR BECOMING AWARE OF AND FIELD VERIFYING ALL RELATED EXISTING AND PROPOSED CONDITIONS, UTILITIES, PIPES AND STRUCTURES, ETC. PRIOR TO BIDDING AND CONSTRUCTION. THE CONTRACTOR SHALL BE HELD RESPONSIBLE FOR CONTACTING JULIE, THE COUNTY PUBLIC WORKS DEPARTMENT, THE MUNICIPALITY AND ANY OTHER PUBLIC OR PRIVATE AGENCIES NECESSARY FOR UTILITY LOCATION PRIOR TO ANY CONSTRUCTION. THE CONTRACTOR SHALL NOTIFY THE OWNER'S REPRESENTATIVE OF APPARENT CONFLICTS WITH CONSTRUCTION AND UTILITIES SO THAT ADJUSTMENTS CAN BE PLANNED PRIOR TO INSTALLATION. IF FIELD ADJUSTMENTS ARE NECESSARY DUE TO EXISTING UTILITY LOCATIONS THEY MUST BE APPROVED BY THE OWNER'S REPRESENTATIVE. THE CONTRACTOR SHALL TAKE SOLE RESPONSIBILITY FOR ANY AND ALL COSTS OR OTHER LIABILITIES INCURRED DUE TO DAMAGE OF SAID UTILITIES/STRUCTURES/ETC.
- 4. THE CONTRACTOR SHALL COMPLY WITH ALL CODES APPLICABLE TO THIS WORK
- THE CONTRACTOR SHALL BE RESPONSIBLE FOR COORDINATION WITH SUBCONTRACTORS AND OTHER CONTRACTORS OF RELATED TRADES, AS REQUIRED, TO ACCOMPLISH THE PLANTING AND RELATED OPERATIONS.
- 6. THE CONTRACTOR SHALL COORDINATE INSTALLATION OF ALL PLANT MATERIAL WITH THE INSTALLATION OF OTHER IMPROVEMENTS SUCH AS HARDSCAPE ELEMENTS AND RELATED STRUCTURES. ANY DAMAGE TO EXISTING IMPROVEMENTS IS THE RESPONSIBILITY OF THE CONTRACTOR
- 7. THE CONTRACTOR IS RESPONSIBLE TO RESTORE ALL AREAS OF THE SITE, OR ADJACENT AREAS, WHERE DISTURBED BY OPERATIONS OF OR RELATED TO THE CONTRACTOR'S WORK.

ALL SURFACE DRAINAGE SHALL BE DIVERTED AWAY FROM STRUCTURES AND NOTED SITE FEATURES IN ALL AREAS AT A MINIMUM OF 2% SLOPE OR AS

- SHOWN ON THE CIVIL ENGINEERING PLANS. ALL AREAS SHALL POSITIVELY DRAIN AND ALL ISLANDS SHALL BE CROWNED 1" IN HEIGHT PER 1' IN ISLAND WIDTH.
- 9. THE CONTRACTOR SHALL STAKE ALL TREE LOCATIONS AND THE PERIMETER OF SHRUB/PERENNIAL BEDS PRIOR TO INSTALLATION AND CONTACT THE OWNER'S REPRESENTATIVE FOR APPROVAL. FINAL LOCATION AND STAKING OF ALL PLANT MATERIALS SHALL BE ACCEPTED BY THE OWNER'S REPRESENTATIVE IN ADVANCE OF PLANTING.
- 10. IF CONFLICTS ARISE BETWEEN THE SIZE OF AREAS AND PLANS, THE CONTRACTOR IS REQUIRED TO CONTACT THE OWNER'S REPRESENTATIVE FOR RESOLUTION PRIOR TO INSTALLATION.
- 11. WHERE PROVIDED, AREA TAKEOFFS AND PLANT QUANTITY ESTIMATES IN THE PLANT LIST ARE FOR INFORMATION ONLY. THE CONTRACTOR IS RESPONSIBLE TO DO THEIR OWN QUANTITY TAKE-OFFS FOR ALL PLANT MATERIALS AND SIZES SHOWN ON PLANS. IN CASE OF ANY DISCREPANCIES, PLANS TAKE PRECEDENCE OVER CALL-OUTS AND/OR THE PLANT LIST(S).
- 12. PLANTS ARE TO BE TYPICAL IN SHAPE AND SIZE FOR SPECIES. PLANTS PLANTED IN ROWS OR GROUPS SHALL BE MATCHED IN FORM. PLANTS SHALL NOT BE ROOT-BOUND OR LOOSE IN THEIR CONTAINERS. HANDLE ALL PLANTS WITH CARE IN TRANSPORTING, PLANTING AND MAINTENANCE UNTIL INSPECTION AND FINAL ACCEPTANCE. FIELD COLLECTED MATERIAL SHALL NOT BE USED UNLESS APPROVED BY THE OWNER'S REPRESENTATIVE.
- 13. SHREDDED HARDWOOD MULCH, FERTILIZING, AS SPECIFIED, STAKING, WATERING AND ONE (1) YEAR PLANT WARRANTY FOR INSTALLED PLANT MATERIAL, SHALL BE CONSIDERED INCIDENTAL TO THE PLANT ITEMS.
- 14. MUSHROOM COMPOST SHALL BE FINELY SCREENED, HOMOGENOUS, DECOMPOSED ORGANIC MATERIAL SUITABLE FOR HORTICULTURAL USE. MIX THOROUGHLY IN PLANT BED BEFORE INSTALLING PLANTS.

LANDSCAPE NOTES

- 1. LANDSCAPE CONTRACTOR TO READ AND UNDERSTAND THE LANDSCAPE SPECIFICATIONS (SHEET L-103) PRIOR TO FINALIZING BIDS. THE LANDSCAPE SPECIFICATIONS SHALL BE ADHERED TO THROUGHOUT THE CONSTRUCTION PROCESS.
- 2. CONTRACTOR RESPONSIBLE FOR LOCATING AND PROTECTING ALL UNDERGROUND UTILITIES PRIOR TO DIGGING.
- 3. CONTRACTOR RESPONSIBLE FOR PROTECTING EXISTING TREES FROM DAMAGE DURING CONSTRUCTION.
- 4. ALL PLANTING AREAS SHALL BE CLEANED OF CONSTRUCTION DEBRIS (IE. CONCRETE, ROCK, RUBBLE, BUILDING MATERIALS, ETC.) PRIOR TO ADDING AND SPREADING OF THE TOPSOIL
- 5. ALL SHRUBS BEDS (EXISTING AND NEW) TO BE MULCHED WITH A 3 INCH MINIMUM LAYER OF DOUBLE SHREDDED HARDWOOD MULCH.
- 6. ALL ANNUAL AND PERENNIAL BEDS TO BE TILLED TO A MINIMUM DEPTH OF 12 INCHES AND AMENDED WITH 4 INCHES OF ORGANIC MATERIAL. MULCH PLANTED ANNUAL AND PERENNIAL BEDS WITH 2 INCH DEPTH OF MINI NUGGETS.
- 7. PLANTING HOLES TO BE DUG A MINIMUM OF TWICE THE WIDTH OF THE SIZE OF THE ROOT BALL OF BOTH SHRUB AND TREE. BACK TO BE A MIX OF 4 PARTS TOPSOIL AND 1 PART ORGANIC SOIL CONDITIONER (IE. NATURE'S HELPER OR PRO MIX). BACKFILL AND TAMP BOTTOM OF HOLE PRIOR TO PLANTING SO TOP OF ROOT BALL DOES NOT SETTLE BELOW SURROUNDING GRADE.
- EXISTING GRASS IN PROPOSED PLANTING AREAS TO BE KILLED AND REMOVED AND AREA TO BE HAND RAKED TO REMOVE ALL ROCKS AND DEBRIS LARGER THAN 1 INCH IN DIAMETER PRIOR TO PLANTING SHRUBS.
- 9. ANY EXISTING GRASS DISTURBED DURING CONSTRUCTION TO BE FULLY REMOVED, REGRADED AND REPLACED. ALL TIRE MARKS AND INDENTIONS TO BE
- 10. SOIL TO BE TESTED TO DETERMINE FERTILIZER AND LIME REQUIREMENTS AND DISTRIBUTED PRIOR TO LAYING SOD.
- 11. SOD TO BE DELIVERED FRESH (CUT LESS THAN 24 HOURS PRIOR TO ARRIVING ON SITE), LAID IMMEDIATELY, ROLLED, AND WATERED THOROUGHLY IMMEDIATELY AFTER PLANTING. EDGE OF SOD IS TO BE "V" TRENCHED.
- 12. ALL CHANGES TO DESIGN OR PLANT SUBSTITUTIONS ARE TO BE AUTHORIZED BY THE LANDSCAPE ARCHITECT.
- 13. ALL LANDSCAPING SHALL BE INSTALLED IN CONFORMANCE WITH ANSI Z60.1 THE "AMERICAN STANDARD FOR NURSERY STOCK" AND THE ACCEPTED STANDARDS OF THE AMERICAN ASSOCIATION OF NURSERYMEN.
- 14. THE LANDSCAPE CONTRACTOR SHALL GUARANTEE ALL PLANTS INSTALLED FOR ONE FULL YEAR FROM DATE OF ACCEPTANCE BY THE OWNER. ALL PLANTS SHALL BE ALIVE AND AT A VIGOROUS RATE OF GROWTH AT THE END OF THE GUARANTEE PERIOD. THE LANDSCAPE CONTRACTOR SHALL NOT BE RESPONSIBLE FOR ACTS OF GOD OR VANDALISM.
- 15. ANY PLANT THAT IS DETERMINED DEAD, IN AN UNHEALTHY OR UNSIGHTLY CONDITION, LOST ITS SHAPE DUE TO DEAD BRANCHES OR OTHER SYMPTOMS OF POOR, NON-VIGOROUS GROWTH SHALL BE REPLACED BY THE LANDSCAPE CONTRACTOR.
- 16. GENERAL CONTRACTOR IS RESPONSIBLE FOR ADDING A MIN OF 4" OF CLEAN FRIABLE TOPSOIL IN ALL PLANTING BEDS AND ALL GRASSED AREAS. GRADED AREAS TO BE HELD DOWN THE APPROPRIATE ELEVATION TO ACCOUNT FOR TOPSOIL. SEE SPECIFICATIONS FOR REQUIRED TOPSOIL CHARACTERISTICS.
- 17. IN ALL PARKING LOT ISLANDS, THE GENERAL CONTRACTOR IS RESPONSIBLE TO REMOVE ALL DEBRIS, FRACTURE/LOOSEN SUBGRADE TO A MIN. 24" DEPTH.

ADD TOPSOIL TO A 6"-8" BERM HEIGHT ABOVE ISLAND CURBING; REFER TO LANDSCAPE SPECIFICATIONS AND LANDSCAPE ISLAND DETAIL.

- 18. PRIOR TO BEGINNING WORK, THE LANDSCAPE CONTRACTOR SHALL INSPECT THE SUBGRADE, GENERAL SITE CONDITIONS, VERIFY ELEVATIONS, UTILITY LOCATIONS, IRRIGATION, APPROVE TOPSOIL PROVIDED BY GENERAL CONTRACTOR AND OBSERVE THE SITE CONDITIONS UNDER WHICH THE WORK IS TO BE
- DONE. NOTIFY GENERAL CONTRACTOR OF ANY UNSATISFACTORY CONDITIONS, AND WORK SHALL NOT PROCEED UNTIL SUCH CONDITIONS HAVE BEEN CORRECTED AND ARE ACCEPTABLE TO THE LANDSCAPE CONTRACTOR.
- 19. STAKE ALL EVERGREEN AND DECIDUOUS TREES AS SHOWN IN THE DETAILS THIS SHEET.
- 20. REMOVE ALL STAKES AND GUYING FROM ALL TREES AFTER ONE YEAR FROM PLANTING.
- 21. WATER THOROUGHLY TWICE IN FIRST 24 HOURS AND APPLY MULCH IMMEDIATELY.
- 22. SITE TO BE 100% IRRIGATED IN ALL PLANTING BEDS AND GRASS AREA BY AN AUTOMATIC UNDERGROUND IRRIGATION SYSTEM. SEE IRRIGATION PLAN FOR
- 23. ALL TREE PROTECTION DEVICES TO BE INSTALLED PRIOR TO THE START OF LAND DISTURBANCE, AND MAINTAINED UNTIL FINAL LANDSCAPING.
- 24. ALL TREE PROTECTION AREAS TO BE PROTECTED FROM SEDIMENTATION.
- 25. ALL TREE PROTECTION FENCING TO BE INSPECTED DAILY, AND REPAIRED OR REPLACED AS NEEDED
- 26. NO PARKING, STORAGE OR OTHER CONSTRUCTION ACTIVITIES ARE TO OCCUR WITHIN TREE PROTECTION AREAS.
- 27. CONTRACTOR SHALL USE CAUTION WHEN DIGGING TREE PITS IN THE VICINITY OF UNDERGROUND UTILITY LINES AND MAY NEED TO HAND DIG THE PITS IN MANY OF THESE INSTANCES.



**5200 Buffington Road** Atlanta, Georgia 30349-2998



0

FSR# 05844

**REVISION SCHEDULE** ISSUED FOR PERMIT

4 Z

PRELIMINARY

NOT FOR CONSTRUCTION


ENGINEER'S PROJECT # PRINTED FOR DRAWN BY: LRKC CHECKED BY: JFR

Information contained on this drawing and in all digital files produced for above named project may not be reproduced in any manner without express written or verbal consent from authorized project representatives. LANDSCAPE DETAILS &

**PRELIMINARY** 

02/21/2024

NOTES SHEET NUMBER L-101

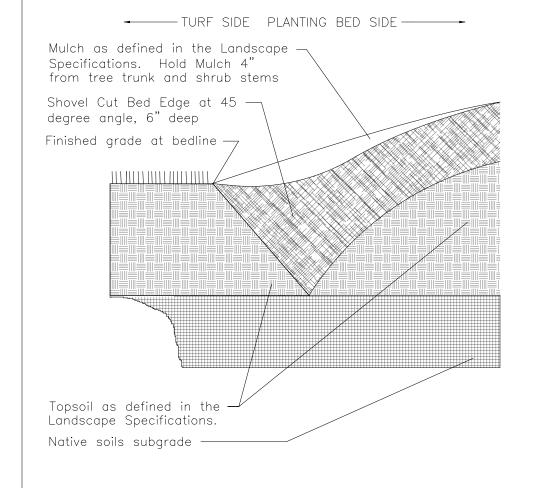

# LANDSCAPE SPECIFICATIONS

### **PART 1 - GENERAL**

### DESCRIPTION

PROVIDE TREES, SHRUBS, GROUND COVERS, SOD, AND ANNUALS/PERENNIALS AS SHOWN AND SPECIFIED ON THE LANDSCAPE PLAN. THE WORK INCLUDES:

- TREES, SHRUBS, GROUND COVERS, AND ANNUALS/PERENNIALS.
- 4. TOP SOIL, MULCH AND PLANTING ACCESSORIES.
- MAINTENANCE. DECORATIVE STONE.

1. IRRIGATION SYSTEM: SEE IRRIGATION SPECIFICATIONS (NOT INCLUDED IN PACKAGE).

PLANT NAMES INDICATED; COMPLY WITH "STANDARDIZED PLANT NAMES" AS ADOPTED BY THE LATEST EDITION OF THE AMERICAN JOINT COMMITTEE OF HORTICULTURAL NOMENCLATURE. NAMES OF VARIETIES NOT LISTED CONFORM GENERALLY WITH NAMES ACCEPTED BY THE NURSERY TRADE. PROVIDE STOCK TRUE TO BOTANICAL NAME AND

COMPLY WITH SIZING AND GRADING STANDARDS OF THE LATEST EDITION OF "AMERICAN STANDARD FOR NURSERY STOCK". A PLANT SHALL BE DIMENSIONED AS IT STANDS IN

ALL PLANTS SHALL BE NURSERY GROWN UNDER CLIMATIC CONDITIONS SIMILAR TO THOSE IN THE LOCALITY OF THE PROJECT FOR A MINIMUM OF 2 YEARS.

NURSERY STOCK FURNISHED SHALL BE AT LEAST THE MINIMUM SIZE INDICATED. LARGER STOCK IS ACCEPTABLE, AT NO ADDITIONAL COST, AND PROVIDING THAT THE LARGER PLANTS WILL NOT BE CUT BACK TO SIZE INDICATED. PROVIDE PLANTS INDICATED BY TWO MEASUREMENTS SO THAT ONLY A MAXIMUM OF 25% ARE OF THE MINIMUM SIZE INDICATED AND 75% ARE OF THE MAXIMUM SIZE INDICATED.

BEFORE SUBMITTING A BID. THE CONTRACTOR SHALL HAVE INVESTIGATED THE SOURCES OF SUPPLY AND BE SATISFIED THAT THEY CAN SUPPLY THE LISTED PLANTS IN THE SIZE VARIETY AND QUALITY AS SPECIFIED. FAILURE TO TAKE THIS PRECAUTION WILL NOT RELIEVE THE CONTRACTOR FROM THEIR RESPONSIBILITY FOR FURNISHING AND INSTALLING ALL PLANT MATERIALS IN STRICT ACCORDANCE WITH THE CONTRACT DOCUMENTS WITHOUT ADDITIONAL COST TO THE OWNER. THE LANDSCAPE ARCHITECT SHALL APPROVE ANY SUBSTITUTES OF PLANT MATERIAL, OR CHANGES IN PLANT MATERIAL SIZE, PRIOR TO THE LANDSCAPE CONTRACTOR SUBMITTING A BID.

### **DELIVER, STORAGE AND HANDLING**

TAKE ALL PRECAUTIONS CUSTOMARY IN GOOD TRADE PRACTICE IN PREPARING PLANTS FOR MOVING. WORKMANSHIP THAT FAILS TO MEET THE HIGHEST STANDARDS WILL BE REJECTED. SPRAY DECIDUOUS PLANTS IN FOLIAGE WITH AN APPROVED "ANTI-DESICCANT" IMMEDIATELY AFTER DIGGING TO PREVENT DEHYDRATION. DIG, PACK, TRANSPORT, AND HANDLE PLANTS WITH CARE TO ENSURE PROTECTION AGAINST INJURY. INSPECTION CERTIFICATES REQUIRED BY LAW SHALL ACCOMPANY EACH SHIPMENT INVOICE OR ORDER TO STOCK. PROTECT ALL PLANTS FROM DRYING OUT. IF PLANTS CANNOT BE PLANTED IMMEDIATELY UPON DELIVERY, PROPERLY PROTECT THEM WITH SOIL, WET PEAT MOSS, OR IN A MANNER ACCEPTABLE TO THE LANDSCAPE ARCHITECT, WATER HEELED-IN PLANTINGS DAILY, NO PLANT SHALL BE BOUND WITH ROPE OR WIRE IN A MANNER THAT COULD DAMAGE OR BREAK THE BRANCHES, COVER PLANTS TRANSPORTED ON OPEN VEHICLES WITH A PROTECTIVE COVERING TO PREVENT WIND BURN.

### PROJECT CONDITIONS

PROTECT EXISTING UTILITIES, PAVING, AND OTHER FACILITIES FROM DAMAGE CAUSED BY LANDSCAPE OPERATIONS.

A COMPLETE LIST OF PLANTS, INCLUDING A SCHEDULE OF SIZES, QUANTITIES, AND OTHER REQUIREMENTS ARE SHOWN ON THE DRAWINGS. IN THE EVENT THAT QUANTITY DISCREPANCIES OR MATERIAL OMISSIONS OCCUR IN THE PLANT MATERIALS LIST, THE PLANTING PLANS SHALL GOVERN

THE IRRIGATION SYSTEM WILL BE INSTALLED PRIOR TO PLANTING. LOCATE, PROTECT AND MAINTAIN THE IRRIGATION SYSTEM DURING PLANTING OPERATIONS. REPAIR IRRIGATION SYSTEM COMPONENTS DAMAGED DURING PLANTING OPERATIONS; AT THE CONTRACTOR'S EXPENSE. REFER TO THE IRRIGATION SPECIFICATIONS, IRRIGATION

DO NOT BEGIN LANDSCAPE ACCESSORY WORK BEFORE COMPLETION OF FINAL GRADING OR SURFACING.

WARRANT PLANT MATERIAL TO REMAIN ALIVE, BE HEALTHY AND IN A VIGOROUS CONDITION FOR A PERIOD OF 1 YEAR AFTER COMPLETION AND FINAL ACCEPTANCE OF ENTIRE

REPLACE, IN ACCORDANCE WITH THE DRAWINGS AND SPECIFICATIONS, ALL PLANTS THAT ARE DEAD OR, ARE IN AN UNHEALTHY, OR UNSIGHTLY CONDITION, AND HAVE LOST THEIR NATURAL SHAPE DUE TO DEAD BRANCHES, OR OTHER CAUSES DUE TO THE CONTRACTOR'S NEGLIGENCE. THE COST OF SUCH REPLACEMENT(S) IS AT THE CONTRACTOR'S EXPENSE. WARRANT ALL REPLACEMENT PLANTS FOR 1 YEAR AFTER INSTALLATION.

WARRANTY SHALL NOT INCLUDE DAMAGE, LOSS OF TREES, PLANTS, OR GROUND COVERS CAUSED BY FIRES, FLOODS, FREEZING RAINS, LIGHTNING STORMS, WINDS OVER 75 MILES PER HOUR. WINTER KILL CAUSED BY EXTREME COLD. SEVERE WINTER CONDITIONS NOT TYPICAL OF PLANTING AREA. AND/OR ACTS OF VANDALISM OR NEGLIGENCE ON A

REMOVE AND IMMEDIATELY REPLACE ALL PLANTS, FOUND TO BE UNSATISFACTORY DURING THE INITIAL PLANTING INSTALLATION. MAINTAIN AND PROTECT PLANT MATERIAL, LAWNS, AND IRRIGATION UNTIL FINAL ACCEPTANCE IS MADE.

INSPECTION OF PLANTED AREAS WILL BE MADE BY THE OWNER'S REPRESENTATIVE. 1. PLANTED AREAS WILL BE ACCEPTED PROVIDED ALL REQUIREMENTS, INCLUDING MAINTENANCE, HAVE BEEN COMPLIED WITH AND PLANT MATERIALS ARE ALIVE AND IN A HEALTHY, VIGOROUS CONDITION

UPON ACCEPTANCE, THE CONTRACTOR SHALL COMMENCE THE SPECIFIED PLANT MAINTENANCE.

### **CODES, PERMITS AND FEES**

OBTAIN ANY NECESSARY PERMITS FOR THIS SECTION OF WORK AND PAY ANY FEES REQUIRED FOR PERMITS.

THE ENTIRE INSTALLATION SHALL FULLY COMPLY WITH ALL LOCAL AND STATE LAWS AND ORDINANCES, AND WITH ALL ESTABLISHED CODES APPLICABLE THERETO; ALSO AS DEPICTED ON THE LANDSCAPE AND IRRIGATION CONSTRUCTION SET

## PART 2 - PRODUCTS

### MATERIALS

PLANTS: PROVIDE TYPICAL OF THEIR SPECIES OR VARIETY; WITH NORMAL, DENSELY DEVELOPED BRANCHES AND VIGOROUS, FIBROUS ROOT SYSTEMS. PROVIDE ONLY SOUND, HEALTHY, VIGOROUS PLANTS FREE FROM DEFECTS, DISFIGURING KNOTS, SUN SCALD INJURIES, FROST CRACKS, ABRASIONS OF THE BARK, PLANT DISEASES, INSECT EGGS, BORERS, AND ALL FORMS OF INFESTATION. ALL PLANTS SHALL HAVE A FULLY DEVELOPED FORM WITHOUT VOIDS AND OPEN SPACES. PLANTS HELD ON STORAGE WILL BE REJECTED IF THEY SHOW SIGNS OF GROWTH DURING THE STORAGE PERIOD

1. BALLED AND PLANTS WRAPPED WITH BURLAP, TO HAVE FIRM, NATURAL BALLS OF EARTH OF SUFFICIENT DIAMETER AND DEPTH TO ENCOMPASS THE FIBROUS AND FEEDING ROOT SYSTEM NECESSARY FOR FULL RECOVERY OF THE PLANT. PROVIDE BALL SIZES COMPLYING WITH THE LATEST EDITION OF THE "AMERICAN STANDARD FOR NURSERY STOCK". CRACKED OR MUSHROOMED BALLS. OR SIGNS OF CIRCLING ROOTS ARE NOT ACCEPTABLE 2. CONTAINER- GROWN STOCK: GROWN IN A CONTAINER FOR SUFFICIENT LENGTH OF TIME FOR THE ROOT SYSTEM TO HAVE DEVELOPED TO HOLD ITS SOIL TOGETHER, FIRM

NO PLANTS SHALL BE LOOSE IN THE CONTAINER.

2.2. CONTAINER STOCK SHALL NOT BE POT BOUND.

3. PLANTS PLANTED IN ROWS SHALL BE MATCHED IN FORM. PLANTS LARGER THAN THOSE SPECIFIED IN THE PLANT LIST MAY BE USED WHEN ACCEPTABLE TO THE LANDSCAPE ARCHITECT

4.1. IF THE USE OF LARGER PLANTS IS ACCEPTABLE, INCREASE THE SPREAD OF ROOTS OR ROOT BALL IN PROPORTION TO THE SIZE OF THE PLANT. 5. THE HEIGHT OF THE TREES, MEASURED FROM THE CROWN OF THE ROOTS TO THE TOP OF THE TOP BRANCH, SHALL NOT BE LESS THAN THE MINIMUM SIZE DESIGNATED IN

6. NO PRUNING WOUNDS SHALL BE PRESENT WITH A DIAMETER OF MORE THAN 1" AND SUCH WOUNDS MUST SHOW VIGOROUS BARK ON ALL EDGES EVERGREEN TREES SHALL BE BRANCHED TO THE GROUND OR AS SPECIFIED IN PLANT LIST.

8. SHRUBS AND SMALL PLANTS SHALL MEET THE REQUIREMENTS FOR SPREAD AND HEIGHT INDICATED IN THE PLANT LIST THE MEASUREMENTS FOR HEIGHT SHALL BE TAKEN FROM THE GROUND LEVEL TO THE HEIGHT OF THE TOP OF THE PLANT AND NOT THE LONGEST BRANCH.

8.2. SINGLE STEMMED OR THIN PLANTS WILL NOT BE ACCEPTED. 8.3. SIDE BRANCHES SHALL BE GENEROUS. WELL-TWIGGED. AND THE PLANT AS A WHOLE WELL-BUSHED TO THE GROUND 8.4. PLANTS SHALL BE IN A MOIST, VIGOROUS CONDITION, FREE FROM DEAD WOOD, BRUISES, OR OTHER ROOT OR BRANCH INJURIES.

TOPSOIL: SHALL BE FERTILE, FRIABLE, NATURAL TOPSOIL OF LOAMY CHARACTER, WITHOUT ADMIXTURE OF SUBSOIL MATERIAL, OBTAINED FROM A WELL-DRAINED ARABLE SITE, REASONABLY FREE FROM CLAY, LUMPS, COARSE SANDS, STONES, ROOTS, STICKS, AND OTHER FOREIGN MATERIALS, WITH ACIDITY RANGE OF BETWEEN PH 6.0 AND 6.8. NOTE: ALL PLANTING AREAS SHALL BE CLEANED OF CONSTRUCTION DEBRIS (IE. CONCRETE, RUBBLE, STONES, BUILDING MATERIAL, ETC.) PRIOR TO ADDING AND SPREADING OF

SOD AREAS: SPREAD A MINIMUM 4" LAYER OF TOP SOIL AND RAKE SMOOTH.

L. PLANTING BED AREAS: SPREAD A MINIMUM 4" LAYER OF TOP SOIL AND RAKE SMOOTH. 3. LANDSCAPE ISLANDS/MEDIANS: FRACTURE/LOOSEN EXISTING SUBGRADE TO A MINIMUM 24" DEPTH. REMOVE AND REPLACE ANY SUBGRADE UNSUITABLE FOR PLANTING. ONCE SUBGRADE IS CLEAN OF DEBRIS AND LOOSENED, ADD TOPSOIL TO A MINIMUM BERM 6"-8" HEIGHT ABOVE ISLAND CURBING.

4. ANNUAL/PERENNIAL BED AREAS: ADD A MINIMUM OF 4" ORGANIC MATTER AND TILL TO A MINIMUM 12" DEPTH. MULCH: TYPE SELECTED DEPENDENT ON REGION AND AVAILABILITY; SEE LANDSCAPE PLANS FOR TYPE OF MUCH TO BE USED. HOLD MULCH 4" FROM TREE TRUNKS AND SHRUB

1. HARDWOOD: 6 MONTH OLD WELL ROTTED DOUBLE SHREDDED NATIVE HARDWOOD BARK MULCH NOT LARGER THAN 4" IN LENGTH AND ½" IN WIDTH, FREE OF WOOD CHIPS AND SAWDUST, INSTALL MINIMUM DEPTH OF 3" 2. PINE STRAW: PINE STRAW TO BE FRESH HARVEST, FREE OF DEBRIS, BRIGHT IN COLOR. BALES TO BE WIRED AND TIGHTLY BOUND. NEEDLES TO BE DRY. INSTALL MINIMUM

3. RIVER ROCK: (COLOR) LIGHT GRAY TO BUFF TO DARK BROWN, WASHED RIVER ROCK, 1" - 3" IN SIZE. INSTALL IN SHRUB BEDS TO AN EVEN DEPTH OF 3". WEED CONTROL

BARRIER TO BE INSTALLED UNDER ALL ROCK MULCH AREAS. USE CAUTION DURING INSTALLATION NOT TO DAMAGE PLANT MATERIAL 4. MINI NUGGETS: INSTALL TO A MINIMUM DEPTH OF 2"-3" AT ALL LOCATIONS OF ANNUAL AND PERENNIAL BEDS. LIFT THE STEMS AND LEAVES OF THE ANNUALS AND CAREFULLY SPREAD THE MULCH TO AVOID INJURING THE PLANTS. GENTLY BRUSH THE MULCH OFF THE PLANTS.

. ARBORTIE: GREEN (OR WHITE) STAKING AND GUYING MATERIAL TO BE FLAT, WOVEN, POLYPROPYLENE MATERIAL, 3/4" WIDE 900 LB. BREAK STRENGTH. ARBORTIE SHALL BE FASTENED TO STAKES IN A MANNER WHICH PERMITS TREE MOVEMENT AND SUPPORTS THE TREE. 2. REMOVE GUYING/STAKING AFTER ONE YEAR FROM PLANTING.

TREE WRAP: TREE WRAPS SHOULD BE USED ON YOUNG, NEWLY PLANTED THIN-BARKED TREES (CHERRY, CRABAPPLE, HONEY LOCUST, LINDEN, MAPLE, MOUNTAIN ASH, PLUM) THAT ARE MOST SUSCEPTIBLE TO SUN SCALD/SUNBURN. STANDARD WATERPROOFED TREE WRAPPING PAPER, 2-1/2" WIDE, MADE OF 2 LAYERS OF CREPE DRAFT PAPER WEIGHING NOT LESS THAN 30 LBS. PER REAM, CEMENTED TOGETHER WITH ASPHALT. WRAP THE TREE IN THE FALL AND LEAVE THE WRAP IN PLACE THROUGHOUT THE WINTER AND EARLY SPRING. TREE WRAPS ARE TEMPORARY AND NO LONGER NEEDED ONCE TREES DEVELOP CORKY BARK

## PART 3 – EXECUTION

PRIOR TO BEGINNING WORK, THE LANDSCAPE CONTRACTOR SHALL INSPECT THE SUBGRADE, GENERAL SITE CONDITIONS, VERIFY ELEVATIONS, UTILITY LOCATIONS, IRRIGATION, APPROVE TOP SOIL PROVIDED BY THE GENERAL CONTRACTOR AND OBSERVE THE SITE CONDITIONS UNDER WHICH THE WORK IS TO BE DONE. NOTIFY THE GENERAL CONTRACTOR OF ANY UNSATISFACTORY CONDITIONS, AND WORK SHALL NOT PROCEED UNTIL SUCH CONDITIONS HAVE BEEN CORRECTED AND ARE ACCEPTABLE TO THE LANDSCAPE CONTRACTOR

## PREPARATION

PLANTING SHALL BE PERFORMED ONLY BY EXPERIENCED WORKMEN FAMILIAR WITH PLANTING PROCEDURES UNDER THE SUPERVISION OF A QUALIFIED SUPERVISOR. LOCATE PLANTS AS INDICATED ON THE PLANS OR AS APPROVED IN THE FIELD AFTER STAKING BY THE LANDSCAPE CONTRACTOR. IF OBSTRUCTIONS ARE ENCOUNTERED THAT ARE NOT SHOWN ON THE DRAWINGS, DO NOT PROCEED WITH PLANTING OPERATIONS UNTIL ALTERNATE PLANT LOCATIONS HAVE BEEN SELECTED AND APPROVED BY THE LANDSCAPE ARCHITECT; SPACING OF PLANT MATERIAL SHALL BE AS SHOWN ON THE LANDSCAPE PLAN.

EXCAVATE CIRCULAR PLANT PITS WITH VERTICAL SIDES, EXCEPT FOR PLANTS SPECIFICALLY INDICATED TO BE PLANTED IN BEDS. PROVIDE SHRUB PITS AT LEAST 12" GREATER THAN THE DIAMETER OF THE ROOT SYSTEM AND 24" GREATER FOR TREES. DEPTH OF PIT SHALL ACCOMMODATE THE ROOT SYSTEM. PROVIDE UNDISTURBED SUB GRADE TO HOLD ROOT BALL AT NURSERY GRADE AS SHOWN ON THE DRAWINGS.

### INSTALLATION

SET PLANT MATERIAL IN THE PLANTING PIT TO PROPER GRADE AND ALIGNMENT. SET PLANTS UPRIGHT, PLUMB, AND FACED TO GIVE THE BEST APPEARANCE OR RELATIONSHIP TO EACH OTHER OR ADJACENT STRUCTURE. SET PLANT MATERIAL 2" - 3" ABOVE THE FINISH GRADE. NO FILLING WILL BE PERMITTED AROUND TRUNKS OR STEMS. BACKFILL THE PIT WITH TOPSOIL MIX AND EXCAVATED MATERIAL. DO NOT USE FROZEN OR MUDDY MIXTURES FOR BACKFILLING. FORM A RING OF SOIL AROUND THE EDGE OF EACH PLANTING

AFTER BALLED AND WRAPPED IN BURLAP PLANTS ARE SET, MUDDLE PLANTING SOIL MIXTURE AROUND BASES OF BALLS AND FILL ALL VOIDS. REMOVE ALL BURLAP. ROPES. AND WIRES FROM THE TOP 1/3 OF THE ROOT BALL

SPACE GROUND COVER PLANTS IN ACCORDANCE WITH INDICATED DIMENSIONS. ADJUST SPACING AS NECESSARY TO EVENLY FILL PLANTING BED WITH INDICATED QUANTITY OF PLANTS, PLANT TO WITHIN 24" OF THE TRUNKS OF TREES AND SHRUBS WITHIN PLANTING BED AND TO WITHIN 18" OF EDGE OF BED.

1. MULCH TREE AND SHRUB PLANTING PITS AND SHRUB BEDS WITH REQUIRED MULCHING MATERIAL (SEE LANDSCAPE PLAN FOR MULCH TYPE); DEPTH OF MULCH AS NOTED

### ABOVE. HOLD MULCH BACK 4" AWAY FROM TREE TRUNKS AND SHRUB STEMS. THOROUGHLY WATER MULCHED AREAS. AFTER WATERING, RAKE MULCH TO PROVIDE A UNIFORM FINISHED SURFACE.

DECORATIVE STONE: (WHERE INDICATED ON LANDSCAPE PLAN) 1. INSTALL WEED CONTROL BARRIER OVER SUB-GRADE PRIOR TO INSTALLING STONE. LAP 6" ON ALL SIDES. PLACE STONE WITHOUT DAMAGING WEED BARRIER.

### ARRANGE STONES FOR BEST APPEARANCE AND TO COVER ALL WEED BARRIER FABRIC. WRAPPING, GUYING, STAKING

INSPECT TREES FOR INJURY TO TRUNKS, EVIDENCE OF INSECT INFESTATION, AND IMPROPER PRUNING BEFORE WRAPPING. WRAPPING: 2.1. WRAP TRUNKS OF ALL YOUNG NEWLY PLANTED TREES KNOWN TO HAVE THIN BARK. WRAP SPIRALLY FROM BOTTOM TO TOP WITH SPECIFIED TREE WRAP AND SECURE

IN PLACE OVERLAP 1/2 THE WIDTH OF THE TREE WRAP STRIP AND COVER THE TRUNK FROM THE GROUND TO THE HEIGHT OF THE SECOND BRANCH SECURE TREE WRAP IN PLACE WITH TWINE WOUND SPIRALLY DOWNWARD IN THE OPPOSITE DIRECTION, TIED AROUND THE TREE IN AT LEAST 3 PLACES IN ADDITION TO

THE TOP AND BOTTOM WRAP THE TREES IN THE FALL AND LEAVE THE WRAP IN PLACE THROUGHOUT THE WINTER AND EARLY SPRING.

TREE WRAPS ARE TEMPORARY AND NO LONGER NEEDED ONCE THE TREES DEVELOP CORKY BARK STAKING/GUYING: STAKE/GUY ALL TREES IMMEDIATELY AFTER LAWN SODDING OPERATIONS AND PRIOR TO ACCEPTANCE.

STAKE DECIDUOUS TREES 2" CALIPER AND LESS. STAKE EVERGREEN TREES UNDER 7'-0" TALL. STAKES ARE PLACED IN LINE WITH PREVAILING WIND DIRECTION AND DRIVEN INTO UNDISTURBED SOIL

TIES ARE ATTACHED TO THE TREE, USUALLY AT THE LOWEST BRANCH. 3.3. GUY DECIDUOUS TREES OVER 2" CALIPER. GUY EVERGREEN TREES 7'-0" TALL AND OVER.

GUY WIRES TO BE ATTACHED TO THREE STAKES DRIVEN INTO UNDISTURBED SOIL, WITH ONE STAKE PLACED IN THE DIRECTION OF THE PREVAILING WIND. TIES ARE ATTACHED TO THE TREE AS HIGH AS PRACTICAL.

THE AXIS OF THE STAKE SHOULD BE AT 90 DEGREE ANGLE TO THE AXIS ON THE PULL OF THE GUY WIRE. 4. REMOVE ALL GUYING AND STAKING AFTER ONE YEAR FROM PLANTING.

1. PRUNE DECIDUOUS TREES AND EVERGREENS ONLY TO REMOVE BROKEN OR DAMAGED BRANCHES.

DURING LANDSCAPE/IRRIGATION INSTALLATION OPERATIONS. ALL AREAS SHALL BE KEPT NEAT AND CLEAN. PRECAUTIONS SHALL BE TAKEN TO AVOID DAMAGE TO EXISTING STRUCTURES. ALL WORK SHALL BE PERFORMED IN A SAFE MANNER TO THE OPERATORS, THE OCCUPANTS AND ANY PEDESTRIANS. UPON COMPLETION OF INSTALLATION OPERATIONS, ALL EXCESS MATERIALS, EQUIPMENT, DEBRIS AND WASTE MATERIAL SHALL BE CLEANED UP AND REMOVED FROM THE SITE:

UNLESS PROVISIONS HAVE BEEN GRANTED BY THE OWNER TO USE ON-SITE TRASH RECEPTACLES. SWEEP PARKING AND WALKS CLEAN OF DIRT AND DEBRIS. REMOVE ALL PLANT TAGS AND OTHER DEBRIS FROM LAWNS AND PLANTING AREAS.

ANY DAMAGE TO THE LANDSCAPE, THE STRUCTURE, OR THE IRRIGATION SYSTEM CAUSED BY THE LANDSCAPE CONTRACTOR SHALL BE REPAIRED BY THE LANDSCAPE CONTRACTOR WITHOUT CHARGE TO THE OWNER.

### CONTRACTOR SHALL PROVIDE MAINTENANCE UNTIL WORK HAS BEEN ACCEPTED BY THE OWNER'S REPRESENTATIVE.

MAINTENANCE SHALL INCLUDE MOWING, FERTILIZING, MULCHING, PRUNING, CULTIVATION, WEEDING, WATERING, AND APPLICATION OF APPROPRIATE INSECTICIDES AND FUNGICIDES NECESSARY TO MAINTAIN PLANTS AND LAWNS FREE OF INSECTS AND DISEASE.

1. RE-SET SETTLED PLANTS TO PROPER GRADE AND POSITION. RESTORE PLANTING SAUCER AND ADJACENT MATERIAL AND REMOVE DEAD MATERIAL REPAIR GUY WIRES AND STAKES AS REQUIRED. REMOVE ALL STAKES AND GUY WIRES AFTER 1 YEAR

CORRECT DEFECTIVE WORK AS SOON AS POSSIBLE AFTER DEFICIENCIES BECOME APPARENT AND WEATHER AND SEASON PERMIT 4. WATER TREES, PLANTS AND GROUND COVER BEDS WITHIN THE FIRST 24 HOURS OF INITIAL PLANTING, AND NOT LESS THAN TWICE PER WEEK UNTIL FINAL ACCEPTANCE.

## LANDSCAPE MAINTENANCE SPECIFICATIONS

THE CONTRACTOR SHALL PROVIDE AS A SEPARATE BID. MAINTENANCE FOR A PERIOD OF 1 YEAR AFTER FINAL ACCEPTANCE OF THE PROJECT LANDSCAPING. THE CONTRACTOR MUST BE ABLE TO PROVIDE CONTINUED MAINTENANCE IF REQUESTED BY THE OWNER OR PROVIDE THE NAME OF A REPUTABLE LANDSCAPE CONTRACTOR WHO CAN PROVIDE MAINTENANCE.

ALL LANDSCAPE MAINTENANCE SERVICES SHALL BE PERFORMED BY TRAINED PERSONNEL USING CURRENT, ACCEPTABLE HORTICULTURAL PRACTICES.

ALL WORK SHALL BE PERFORMED IN A MANNER THAT MAINTAINS THE ORIGINAL INTENT OF THE LANDSCAPE DESIGN.

ALL CHEMICAL APPLICATIONS SHALL BE PERFORMED IN ACCORDANCE WITH CURRENT COUNTY, STATE AND FEDERAL LAWS, USING EPA REGISTERED MATERIALS AND METHODS OF APPLICATION. THESE APPLICATIONS SHALL BE PERFORMED UNDER THE SUPERVISION OF A LICENSED CERTIFIED APPLICATOR.

ANY WORK PERFORMED IN ADDITION TO THAT WHICH IS OUTLINED IN THE CONTRACT SHALL ONLY BE DONE UPON WRITTEN APPROVAL BY THE OWNER'S REPRESENTATIVE (GENERAL MANAGER OF THE RESTAURANT).

## ALL SEASONAL COLOR SELECTIONS SHALL BE APPROVED BY THE GENERAL MANAGER PRIOR TO ORDERING AND INSTALLATION.

### **SOIL TESTING** THE MAINTENANCE CONTRACTOR SHALL PERFORM SOIL TESTS AS NEEDED TO IDENTIFY IMBALANCES OR DEFICIENCIES CAUSING PLANT MATERIAL DECLINE. THE OWNER SHALL

BE NOTIFIED OF THE RECOMMENDATION FOR APPROVAL. AND THE NECESSARY CORRECTIONS MADE AT AN ADDITIONAL COST TO THE OWNER. ACCEPTABLE SOIL TEST RESULTS TURF

LANDSCAPE TREES AND SHRUBS 6.0 - 7.0

pH RANGE ORGANIC MATTER > 1.5% > 2.5% 100+ LBS/ACRF MAGNESIUM (Mg) 100+ LBS/ACRE PHOSPHORUS (P205 150+ LBS/ACRE 150+ LBS/ACRE POTASSIUM (K2O) 120+ LBS/ACRE 120+ LBS/ACRE SOLUBLE SALTS/ NOT TO EXCEED 900PPM/1.9MMHOS/CM NOT TO EXCEED 900PPM/1.9MMHOS/CM CONDUCTIVITY IN SOIL; NOT TO EXCEED 1400 PPM/2.5 IN SOIL; NOT TO EXCEED 1400 PPM/2.5

MMHOS/CM IN HIGH ORGANIC MIX.

DURING LANDSCAPE MAINTENANCE OPERATIONS, ALL AREAS SHALL BE KEPT NEAT AND CLEAN. PRECAUTIONS SHALL BE TAKEN TO AVOID DAMAGE TO EXISTING STRUCTURES. ALL WORK SHALL BE PERFORMED IN A SAFE MANNER TO THE OPERATORS. THE OCCUPANTS AND ANY PEDESTRIANS.

MMHOS/CM IN HIGH ORGANIC MIX.

UPON COMPLETION OF MAINTENANCE OPERATIONS, ALL DEBRIS AND WASTE MATERIAL SHALL BE CLEANED UP AND REMOVED FROM THE SITE, UNLESS PROVISIONS HAVE BEEN GRANTED BY THE OWNER TO USE ON-SITE TRASH RECEPTACLES ANY DAMAGE TO THE LANDSCAPE, THE STRUCTURE, OR THE IRRIGATION SYSTEM CAUSED BY THE MAINTENANCE CONTRACTOR, SHALL BE REPAIRED BY THE MAINTENANCE

CONTRACTOR WITHOUT CHARGE TO THE OWNER.

**GENERAL CLEAN UP** PRIOR TO MOWING, ALL TRASH, STICKS, AND OTHER UNWANTED DEBRIS SHALL BE REMOVED FROM LAWNS, PLANT BEDS, AND PAVED AREAS.

WARM SEASON GRASSES (I.E. BERMUDA GRASS) SHALL BE MAINTAINED AT A HEIGHT OF 1" TO 2" DURING THE GROWING SEASON.

COOL SEASON GRASSES, INCLUDING BLUE GRASS, TALL FESCUE, PERENNIAL RYEGRASS, ETC., SHALL BE MAINTAINED AT A HEIGHT OF 2" TO 3" IN SPRING AND FALL. FROM JUNE THROUGH SEPTEMBER, MOWING HEIGHT SHALL BE MAINTAINED AT NO LESS THAN 3". THE MOWING OPERATION INCLUDES TRIMMING AROUND ALL OBSTACLES, RAKING EXCESSIVE GRASS CLIPPINGS AND REMOVING DEBRIS FROM WALKS, CURBS, AND PARKING

AREAS. CAUTION: WEED EATERS SHOULD NOT BE USED AROUND TREES BECAUSE OF POTENTIAL DAMAGE TO THE BARK EDGING OF ALL SIDEWALKS, CURBS AND OTHER PAVED AREAS SHALL BE PERFORMED ONCE EVERY OTHER MOWING. DEBRIS FROM THE EDGING OPERATIONS SHALL BE

REMOVED AND THE AREAS SWEPT CLEAN. CAUTION SHALL BE USED TO AVOID FLYING DEBRIS.

A SOIL TEST SHALL BE TAKEN TO DETERMINE WHETHER AN APPLICATION OF LIMESTONE IN LATE FALL IS NECESSARY. IF LIMESTONE IS REQUIRED, THE LANDSCAPE CONTRACTOR SHALL SPECIFY THE RATE, OBTAIN APPROVAL FROM THE OWNER AND APPLY IT AT AN ADDITIONAL COST. A UNIT PRICE FOR LIMING OF TURF SHALL ACCOMPANY THE BID BASED ON A RATE OF 50 POUNDS PER 1000 SQUARE FEET FERTILIZER SHALL BE APPLIED IN AREAS BASED ON THE EXISTING TURF SPECIES.

### SELECTION AND PROPER USE OF HERBICIDES SHALL BE THE LANDSCAPE CONTRACTOR'S RESPONSIBILITY. ALL CHEMICAL APPLICATIONS SHALL BE PERFORMED UNDER THE SUPERVISION OF A LICENSED CERTIFIED APPLICATOR. READ THE LABEL PRIOR TO APPLYING ANY CHEMICAL.

**INSECT & DISEASE CONTROL FOR TURF** THE CONTRACTOR SHALL BE RESPONSIBLE FOR MONITORING THE SITE CONDITIONS ON EACH VISIT TO DETERMINE IF ANY INSECT PEST OR DISEASE PROBLEMS EXIST. THE CONTRACTOR SHALL IDENTIFY THE INSECT PEST OR DISEASE, AS WELL AS THE HOST PLANT, AND THEN CONSULT THE MOST CURRENT EDITION OF THE COOPERATIVE EXTENSION SERVICE'S "COMMERCIAL INSECTICIDE RECOMMENDATION FOR TURF" FOR CONTROL. THE LICENSED APPLICATOR SHALL BE FAMILIAR WITH THE LABEL PROVIDED

FOR THE SELECTED PRODUCT PRIOR TO APPLICATION. INSPECTION AND TREATMENT TO CONTROL INSECT PESTS SHALL BE INCLUDED IN THE CONTRACT PRICE.

## TREES, SHRUBS, & GROUND COVER

ALL ORNAMENTAL TREES, SHRUBS AND GROUND COVER SHALL BE PRUNED WHEN APPROPRIATE TO REMOVE DEAD OR DAMAGED BRANCHES, DEVELOP THE NATURAL SHAPES. DO NOT SHEAR TREES OR SHRUBS. IF PREVIOUS MAINTENANCE PRACTICE HAS BEEN TO SHEAR AND BALL, THEN A NATURAL SHAPE WILL BE RESTORED GRADUALLY.

## 1. PRUNE THOSE THAT FLOWER BEFORE THE END OF JUNE IMMEDIATELY AFTER FLOWERING. FLOWER BUDS DEVELOP DURING THE PREVIOUS GROWING SEASON. FALL,

WINTER OR SPRING PRUNING WOULD REDUCE THE SPRING FLOWERING DISPLAY. 2. PRUNE THOSE THAT FLOWER IN SUMMER OR AUTUMN IN WINTER OR SPRING BEFORE NEW GROWTH BEGINS, SINCE THESE PLANTS DEVELOP FLOWERS ON NEW GROWTH DELAY PRUNING PLANTS GROWN FOR ORNAMENTAL FRUITS, SUCH AS COTONEASTERS, PYRACANTHAS AND VIBURNUMS. HOLLIES AND OTHER EVERGREENS MAY BE PRUNED DURING WINTER IN ORDER TO USE THEIR BRANCHES FOR SEASONAL DECORATION. HOWEVER, SEVERE PRUNING OF

EVERGREENS SHOULD BE DONE IN EARLY SPRING ONLY. BROADLEAF EVERGREEN SHRUBS SHALL BE HAND-PRUNED TO MAINTAIN THEIR NATURAL APPEARANCE AFTER THE NEW GROWTH HARDENS OFF.

HEDGES OR SHRUBS THAT REQUIRE SHEARING TO MAINTAIN A FORMAL APPEARANCE SHALL BE PRUNED AS REQUIRED. DEAD WOOD SHALL BE REMOVED FROM SHEARED PLANTS BEFORE THE FIRST SHEARING OF THE SEASON.

CONIFERS SHALL BE PRUNED, IF REQUIRED, ACCORDING TO THEIR GENUS. 7.1. YEWS, JUNIPERS, HEMLOCKS, ARBORVITAE, AND FALSE-CYPRESS MAY BE PRUNED AFTER

8. GROUNDCOVER SHALL BE EDGED AND PRUNED AS NEEDED TO CONTAIN IT WITHIN ITS BORDERS.

PLANTS OVERHANGING PASSAGEWAYS AND PARKING AREAS AND DAMAGED PLANTS SHALL BE PRUNED AS NEEDED.

HERBACEOUS PERENNIALS LEFT STANDING THROUGH WINTER, E.G. ORNAMENTAL GRASSES, SEDUM AUTUMN JOY.

EDITION OF THE STATE COOPERATIVE SERVICE PUBLICATION ON INSECT CONTROL ON LANDSCAPE PLANT MATERIAL.

DISEASES OF TREES AND SHRUBS BY SINCLAIR AND LYON. PUBLISHED BY COMSTOCK PUBLISHING PRESS.

NEW GROWTH HAS HARDENED OFF IN LATE SUMMER. IF SEVERE PRUNING IS NECESSARY, IT MUST BE DONE IN EARLY SPRING FIRS AND SPRUCES MAY BE LIGHTLY PRUNED IN LATE SUMMER, FALL, OR WINTER AFTER COMPLETING GROWTH. LEAVE SIDE BUDS. NEVER CUT CENTRAL LEADER. 7.3. PINES MAY BE LIGHTLY PRUNED IN EARLY JUNE BY REDUCING CANDLES.

PLANT, WITHOUT STIMULATING EXCESSIVE GROWTH. THINNING IS USED ON CREPE MYRTLES, LILACS, VIBURNUMS, SMOKE BUSH,ETC 10. RENEWAL PRUNING: REMOVE OLDEST BRANCHES OF SHRUB AT GROUND, LEAVING THE YOUNGER, MORE VIGOROUS BRANCHES, ALSO REMOVE WEAK STEMS, ON OVERGROWN PLANTS, THIS METHOD MAY BE BEST DONE OVER A THREE-YEAR PERIOD, RENEWAL PRUNING MAY BE USED ON ABELIA, FORSYTHIA, DEUTZIA, SPIREA, ETC.

THINNING: REMOVE BRANCHES AND WATER SPROUTS BY CUTTING THEM BACK TO THEIR POINT OF ORIGIN ON PARENT STEMS. THIS METHOD RESULTS IN A MORE OPEN

SHADE TREES THAT CANNOT BE ADEQUATELY PRUNED FROM THE GROUND SHALL NOT BE INCLUDED IN THE MAINTENANCE CONTRACT. A CERTIFIED ARBORIST UNDER A SEPARATE CONTRACT SHALL PERFORM THIS TYPE OF WORK.

SPRING CLEANUP PLANT BEDS SHALL RECEIVE A GENERAL CLEANUP BEFORE FERTILIZING AND MULCHING. CLEANUP INCLUDES REMOVING DEBRIS AND TRASH FROM BEDS AND CUTTING BACK

FOR TREES. THE RATE OF FERTILIZATION DEPENDS ON THE TREE SPECIES. TREE VIGOR, AREA AVAILABLE FOR FERTILIZATION, AND GROWTH STAGE OF THE TREE. MATURE SPECIMENS BENEFIT FROM FERTILIZATION EVERY 3 TO 4 YEARS; YOUNGER TREES SHALL BE FERTILIZED MORE OFTEN DURING RAPID GROWTH STAGES.

THE CURRENT RECOMMENDATION IS BASED ON THE RATE OF 1000 SQUARE FEET OF AREA UNDER THE TREE TO BE FERTILIZED. FOR DECIDUOUS TREES, 2 TO 6 POUNDS OF NITROGEN PER 1000 SQUARE FEET: FOR NARROW-LEAF EVERGREENS, 1 TO 4 POUNDS OF NITROGEN PER 1000 SQUARE FEET; FOR BROADLEAF EVERGREENS, 1 TO 3 POUNDS OF NITROGEN PER 1000 SQUARE FEET. SHRUBS AND GROUNDCOVER SHALL BE TOP-DRESSED WITH COMPOST 1" DEEP, OR FERTILIZED ONCE IN MARCH WITH 10-6-4 ANALYSIS FERTILIZER AT THE RATE OF 3 POUNDS PER 100 SQUARE FEET OF BED AREA FRICACEOUS MATERIAL SHALL BE FERTILIZED WITH AN ERICACEOUS FERTILIZER AT THE MANUFACTURER'S RECOMMENDATION RATE IF PLANTS ARE GROWING POORLY, A SOIL SAMPLE SHOULD BE TAKEN.

ANNUALLY, ALL TREE AND SHRUB BEDS WILL BE PREPARED AND MULCHED. TO A MINIMUM DEPTH OF 3" WITH QUALITY MULCH TO MATCH EXISTING. BED PREPARATION SHALL INCLUDE REMOVING ALL WEEDS, CLEANING UP SAID BED, EDGING AND CULTIVATING DECAYED MULCH INTO THE SOIL. DEBRIS FROM EDGING IS TO BE REMOVED FROM BEDS WHERE APPLICABLE. IF DEEMED NECESSARY, A PRE-EMERGENT HERBICIDE MAY BE APPLIED TO THE SOIL TO INHIBIT THE GROWTH OF FUTURE WEEDS

ORGANICALLY MAINTAINED GARDENS SHALL NOT RECEIVE ANY PRE-EMERGENT HERBICIDES. MULCH IN EXCESS OF 4" WILL BE REMOVED FROM THE BED AREAS. SPECIAL CARE

SHALL BE TAKEN IN THE MULCHING OPERATION NOT TO OVER-MULCH OR COVER THE BASE OF TREES AND SHRUBS. THIS CAN BE DETRIMENTAL TO THE HEALTH OF THE PLANTS.

# ALL BEDS SHALL BE WEEDED ON A CONTINUOUS BASIS THROUGHOUT THE GROWING SEASON TO MAINTAIN A NEAT APPEARANCE AT ALL TIMES.

PRE-EMERGENT (SOIL-APPLIED) AND POST-EMERGENT (FOLIAR-APPLIED) HERBICIDES SHALL BE USED WHERE AND WHEN APPLICABLE AND IN ACCORDANCE WITH THE

### **INSECT & DISEASE CONTROL: TREES, SHRUBS & GROUNDCOVER**

THE MAINTENANCE CONTRACTOR SHALL BE RESPONSIBLE FOR MONITORING THE LANDSCAPE SITE ON A REGULAR BASIS. THE MONITORING FREQUENCY SHALL BE MONTHLY EXCEPT FOR GROWING SEASON. WHICH WILL BE EVERY OTHER WEEK, TRAINED PERSONNEL SHALL MONITOR FOR PLANT DAMAGING INSECT ACTIVITY. PLANT PATHOGENIC DISEASES AND POTENTIAL CULTURAL PROBLEMS IN THE LANDSCAPE. THE PEST OR CULTURAL PROBLEM WILL BE IDENTIFIED UNDER THE SUPERVISION OF THE CONTRACTOR. FOR PLANT DAMAGING INSECTS AND MITES IDENTIFIED IN THE LANDSCAPE, THE CONTRACTOR SHALL CONSULT AND FOLLOW THE RECOMMENDATIONS OF THE MOST CURRENT

PLANT PATHOGENIC DISEASE PROBLEMS IDENTIFIED BY THE CONTRACTOR THAT CAN BE RESOLVED BY PRUNING OR PHYSICAL REMOVAL OF DAMAGED PLANT PARTS WILL BE PERFORMED AS PART OF THE CONTRACT. FOR AN ADDITIONAL CHARGE, PLANT PATHOGENIC DISEASES THAT CAN BE RESOLVED THROUGH PROPERLY TIMED APPLICATIONS OF FUNGICIDES SHALL BE MADE WHEN THE OWNER AUTHORIZES IT.

IF THE CONTRACTOR NOTES AN ESPECIALLY INSECT-OR DISEASE-PRONE PLANT SPECIES IN THE LANDSCAPE, HE/SHE WILL SUGGEST REPLACEMENT WITH A MORE PEST-RESISTANT CULTIVARS OR SPECIES THAT IS CONSISTENT WITH THE INTENT OF THE LANDSCAPE DESIGN. NOTE: FOR IDENTIFICATION OF PLANT-DAMAGING INSECTS AND MITES, A REFERENCE TEXTBOOK THAT CAN BE USED IS INSECTS THAT FEED ON TREES AND SHRUBS BY JOHNSON AND LYON, COMSTOCK PUBLISHING ASSOCIATES. FOR PLAN PATHOGENIC DISEASES, TWO REFERENCES ARE SUGGESTED: SCOUTING AND CONTROLLING WOODY

ORNAMENTAL DISEASES IN LANDSCAPES AND NURSERIES, AUTHORIZED BY GARY MOORMAN, PUBLISHED BY PENN STATE COLLEGE OF AGRICULTURAL SCIENCES, AND

## TRASH REMOVAL

# THE MAINTENANCE CONTRACTOR SHALL REMOVE TRASH FROM ALL SHRUB AND GROUNDCOVER BEDS WITH EACH VISIT.

ALL FALLEN LEAVES SHALL BE REMOVED FROM THE SITE IN NOVEMBER AND ONCE IN DECEMBER. IF REQUESTED BY THE OWNER, THE MAINTENANCE CONTRACTOR, AT AN ADDITIONAL COST TO THE OWNER SHALL PERFORM SUPPLEMENTAL LEAF REMOVALS.

### WINTER CLEAN-UP

CLEAN-UP INCLUDES: CLEANING CURBS AND PARKING AREAS REMOVING ALL TRASH AND UNWANTED DEBRIS

TURNING MULCH WHERE NECESSARY

## INSPECTION OF GROUNDS

SEASONAL COLOR: PERENNIALS, ANNUALS, AND BULBS THE INSTALLATION OF PERENNIALS, ANNUALS, AND BULBS, UNLESS SPECIFIED HEREIN, SHALL BE REVIEWED WITH THE OWNER, AND, IF ACCEPTED, INSTALLED AND BILLED TO

# SEASONAL COLOR MAINTENANCE

## **PERENNIALIZATION OF BULBS:**

AFTER FLOWERING, CUT OFF SPENT FLOWER HEADS.

THE PROJECT SHALL RECEIVE A GENERAL CLEAN-UP ONCE DURING EACH OF THE WINTER MONTHS, I.E., JANUARY, FEBRUARY, AND MARCH.

ALLOW LEAVES OF DAFFODILS AND HYACINTHS TO REMAIN FOR SIX WEEKS AFTER FLOWERS HAVE FADED. CUT OFF AT BASE. ALLOW LEAVES OF OTHER BUILBS TO YELLOW NATURALLY AND THEN CUT OFF AT BASE APPLY FERTILIZER AFTER FLOWERING IN SPRING, POSSIBLY AGAIN IN FALL. APPLY 10-10-10 AT THE RATE OF 2 POUNDS PER 1000 SQUARE FEET, OR TOP-DRESS WITH

## COMPOST 1" DEEP. FALL FERTILIZATION WITH A BULB FERTILIZER OR MULCHING WITH 1" OF COMPOST IS OPTIONAL

WEED PERENNIAL BED AS SPECIFIED IN "WEEDING" ABOVE.

- . BULBS: REMOVE THE ENTIRE PLANT AND BULB AFTER FLOWERS HAVE FADED OR AT THE DIRECTION OF THE OWNER, AND INSTALL NEW PLANTS IF INCLUDED IN CONTRACT.
- SUMMER ANNUALS OR FALL PLANTS: 2.1. DEAD HEADING: PINCH AND REMOVE DEAD FLOWERS ON ANNUALS AS NECESSARY. 2.2. FERTILIZING SUMMER ANNUALS: FERTILIZE USING ONE OR TWO METHODS: APPLY A SLOW-RELEASE FERTILIZER IN MAY FOLLOWING MANUFACTURER'S

RECOMMENDATIONS. A BOOSTER SUCH AS 10-10-10 MAY BE NECESSARY IN LATE SUMMER. OR, APPLY LIQUID FERTILIZATIONS OF 20-20-20 WATER-SOLUBLE

- 2.3. REMOVAL: IF FALL PLANTS ARE TO BE INSTALLED, SUMMER ANNUALS SHALL BE LEFT IN THE GROUND UNTIL THE FIRST KILLING FROST AND THEN REMOVED. UNLESS OTHERWISE DIRECTED BY THE OWNER. **PERENNIALS** AFTER INITIAL INSTALLATION, IF A TIME-RELEASED FERTILIZER HAS BEEN INCORPORATED DURING PLANT INSTALLATION, NO MORE FERTILIZER NEED BE APPLIED THE FIRST

FERTILIZERS, NOT TO EXCEED 2 POUNDS OF 20-20-20 PER 100 GALLONS OF WATER, MONTHLY; OR MULCH WITH COMPOST 1" DEEP.

- FERTILIZE PERENNIALS WITH A SLOW-RELEASE FERTILIZER OR ANY 50% ORGANIC FERTILIZER, OR MULCH PERENNIALS WITH COMPOST 1" DEEP. CUT ALL DECIDUOUS PERENNIALS FLUSH TO THE GROUND BY MARCH 1, IF THIS WAS NOT DONE THE
- PREVIOUS FALL, TO ALLOW NEW GROWTH TO DEVELOP FREELY. MULCH THE PERENNIAL BED ONCE IN EARLY SPRING AT 1"-2" DEPTH. IF SOIL IS BARED IN LATE
- 2.5. FALL, RE-MULCH LIGHTLY AFTER GROUND IS FROZEN TO PROTECT PERENNIALS. 2.6. INSPECT FOR INSECT OR DISEASE PROBLEMS ON PERENNIALS. MONITOR AND CONTROL SLUGS ON HOSTAS AND LIGULARIAS. POWDERY MILDEW ON PHLOX, MONARDAS, AND ASTERS CAN BE PREVENTED WITH PROPERLY TIMED FUNGICIDES OR USE OF DISEASE-RESISTANT VARIETIES.
- 2.8. PRUNE BRANCHING SPECIES TO INCREASE DENSITY. CUT ONLY THE FLOWERING STEMS AFTER BLOOMING. DO NOT REMOVE THE FOLIAGE. 3. THE FOLLOWING FALL CUT BACK DETERIORATING PLANT PARTS UNLESS INSTRUCTED TO RETAIN FOR WINTER INTEREST, E.G. SEDUM AUTUMN JOY AND ORNAMENTAL 4. LONG-TERM CARE: 4.1. DIVIDE PLANTS THAT OVERCROWD THE SPACE PROVIDED. DIVIDE ACCORDING TO THE SPECIES. SOME NEED FREQUENT DIVIDING, E.G. ASTERS AND YARROW EVERY

### TWO YEARS; OTHER RARELY, IF EVER, E.G. PEONIES, HOSTAS, AND ASTILBE. 4.2. FOR DETAILED INFORMATION REGARDING THE CARE OF SPECIFIC PERENNIALS, REFER TO ALL ABOUT PERENNIALS BY ORTHO; PERENNIALS: HOW TO SELECT, GROW AND ENJOY BY PAMELA HARPER AND EREDERICK MCGOUTY, HP BOOKS PUBLISHER: HERBACEOUS PERENNIAL PLANTS: A TREATISE ON THEIR IDENTIFICATION, CULTURE AND GARDEN ATTRIBUTES BY ALLAN ARMITAGE, STIPES PUB LLC.

# **SUMMARY OF MAINTENANCE**

SOIL ANALYSIS PERFORMED ANNUALLY TO DETERMINE PH. IF PH DOES NOT FALL WITHIN SPECIFIED RANGE, ADJUST ACCORDING TO SOIL TEST RECOMMENDATIONS. MAINTAIN PROPER FERTILITY AND PH LEVELS OF THE SOIL TO PROVIDE AN ENVIRONMENT CONDUCIVE TO TURF VITALITY FOR COOL SEASON GRASSES

ORNAMENTAL SHRUBS, TREES AND GROUNDCOVERS TO BE FERTILIZED THREE (3) TIMES PER YEAR WITH A BALANCED MATERIAL (JANUARY/FEBRUARY, APRIL/MAY, AND

MOW WARM AND COOL SEASON ON A REGULAR BASIS AND AS SEASON AND WEATHER DICTATES. REMOVE NO MORE THAN THE TOP 1/3 OF LEAF BLADE. CLIPPINGS ON PAVED AND BED AREAS WILL BE REMOVED. AERATE WARM SEASON TURF AREAS TO MAINTAIN HIGH STANDARDS OF TURF APPEARANCE.

APPLY POST EMERGENT AS NEEDED TO CONTROL WEEDS. MECHANICALLY EDGE CURBS AND WALKS. APPLY NON-SELECTIVE HERBICIDE, TO MULCHED BED AREAS AND PAVEMENT AND REMOVE EXCESS RUNNERS TO MAINTAIN CLEAN DEFINED BEDS.

TREE, GROUNDCOVER, AND SHRUB BED MAINTENANCE PRUNE SHRUBS, TREES AND GROUNDCOVER TO ENCOURAGE HEALTHY GROWTH AND CREATE A NATURAL APPEARANCE.

APPLY PRE-EMERGENT TO TURF IN TWO APPLICATIONS IN EARLY FEBRUARY AND EARLY APRIL TO EXTEND BARRIER.

MULCH TO BE APPLIED IN FEBRUARY/MARCH WITH A HALF RATE IN LATE SUMMER TO TOP DRESS APPLY PRE-EMERGENT HERBICIDES IN FEBRUARY AND APRIL MANUAL WEED CONTROL TO MAINTAIN CLEAN BED APPEARANCE

### ZEDGE ALL MULCHED BEDS. 8. REMOVE ALL LITTER AND DEBRIS.

OCTOBER/NOVEMBER

GENERAL MAINTENANCE

REMOVE ALL MAN-MADE DEBRIS, BLOW EDGES. INSPECT GROUNDS ON A MONTHLY BASIS AND SCHEDULE INSPECTION WITH UNIT OPERATOR.

APPLY FUNGICIDES AND INSECTICIDES AS NEEDED TO CONTROL INSECTS AND DISEASE.

**5200 Buffington Road** 

**REVISION SCHEDULE** 

Z authorized project representatives.

**ENGINEER'S PROJECT#** PRINTED FOR DRAWN BY: LRKC CHECKED BY: JFR Information contained on this drawing and in all digital files produced for above named project may not be reproduced in any manner without express written or verbal consent from

> LANDSCAPE SPECIFICATION AND NOTES

**PRELIMINARY** 

02/21/2024

SHEET NUMBER