

**1 NORTH ELEVATION**  
N.T.S.

**EXTERIOR FINISHES**



**BR-A**  
BRICK VENEER  
COLOR: DARK BROWN  
SIZE: MODULAR



**EC-1**  
PREFINISHED METAL COPING  
COLOR: MIDNIGHT BRONZE




**BR-B**  
BRICK VENEER  
COLOR: LIGHT BROWN  
SIZE: MODULAR



**PT-113**  
EXTERIOR PAINT  
COLOR: DARK BRONZE  
FINISH: SEMI-GLOSS



**ST-1**  
STOREFRONT  
COLOR: DARK BRONZE

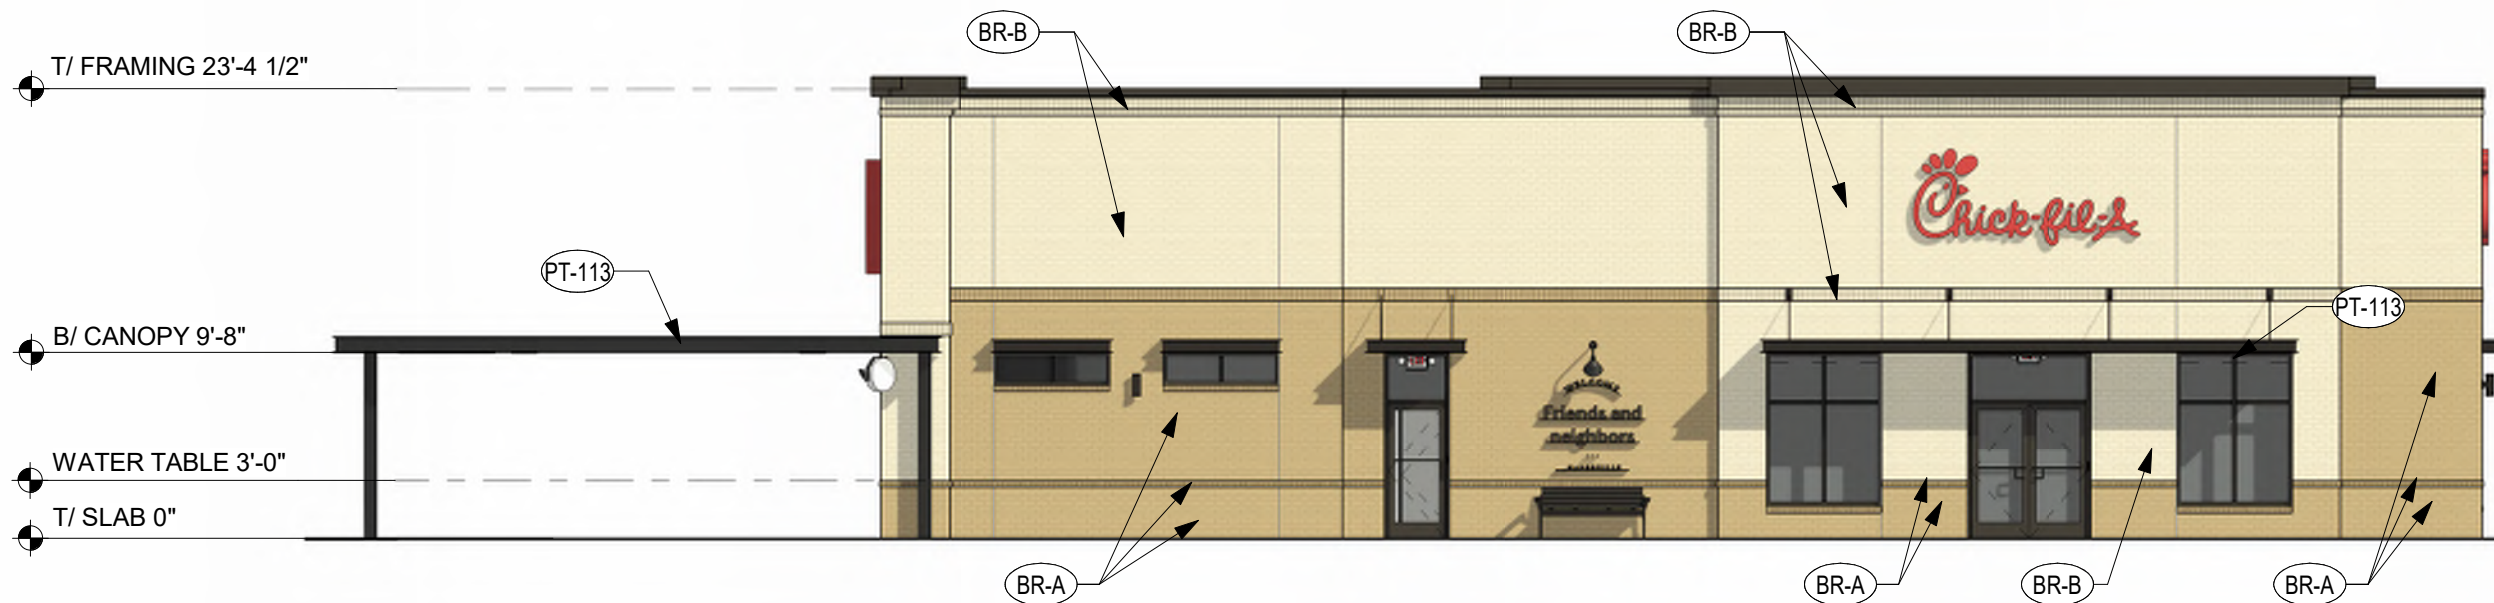

**2 WEST ELEVATION**  
N.T.S.

City Submittal - Elevations - Revised 01/07/24

05590, OGDEN & IROQUOIS, 1163 Ogden Ave, Naperville, IL 60563

01/07/2024

THE CHICK-FIL-A DESIGN DEVELOPMENT PACKAGE REPRESENTS A BRAND COMPLIANT DESIGN SOLUTION. SITE ADAPT PROFESSIONALS ARE RESPONSIBLE FOR APPLICATION OF DESIGN AND COMPLIANCE WITH ORDINANCES AND CODES.






**1 SOUTH ELEVATION**  
N.T.S.

### EXTERIOR FINISHES

<p><b>BR-A</b> BRICK VENEER COLOR: DARK BROWN SIZE: MODULAR</p>	<p><b>EC-1</b> PREFINISHED METAL COPING COLOR: MIDNIGHT BRONZE</p>
<p><b>BR-B</b> BRICK VENEER COLOR: LIGHT BROWN SIZE: MODULAR</p>	<p><b>PT-113</b> EXTERIOR PAINT COLOR: DARK BRONZE FINISH: SEMI-GLOSS</p>
	<p><b>ST-1</b> STOREFRONT COLOR: DARK BRONZE</p>

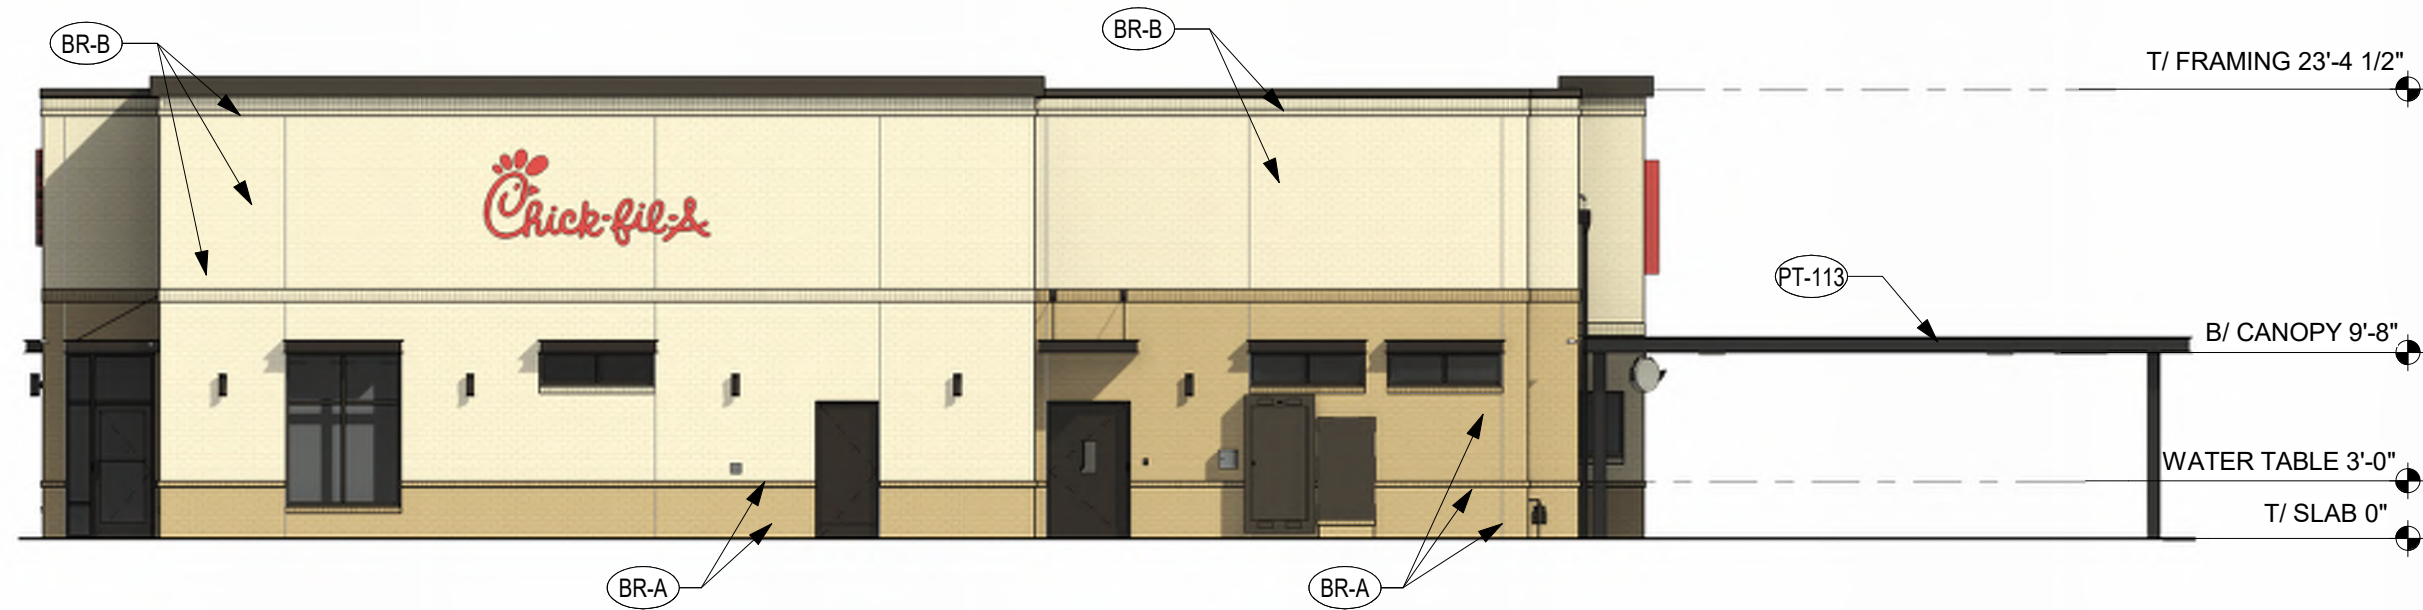

**2 EAST ELEVATION**  
N.T.S.

City Submittal - Elevations - Revised 01/07/24

05590, OGDEN & IROQUOIS, 1163 Ogden Ave, Naperville, IL 60563

01/07/2024

THE CHICK-FIL-A DESIGN DEVELOPMENT PACKAGE REPRESENTS A BRAND COMPLIANT DESIGN SOLUTION. SITE ADAPT PROFESSIONALS ARE RESPONSIBLE FOR APPLICATION OF DESIGN AND COMPLIANCE WITH ORDINANCES AND CODES.

