


1 NORTH ELEVATION
N.T.S.

EXTERIOR FINISHES	
 BR-A BRICK VENEER COLOR: DARK BROWN SIZE: MODULAR	 EC-1 PREFINISHED METAL COPING COLOR: MIDNIGHT BRONZE
 BR-B BRICK VENEER COLOR: LIGHT BROWN SIZE: MODULAR	 PT-113 EXTERIOR PAINT COLOR: DARK BRONZE FINISH: SEMI-GLOSS
	 ST-1 STOREFRONT COLOR: DARK BRONZE

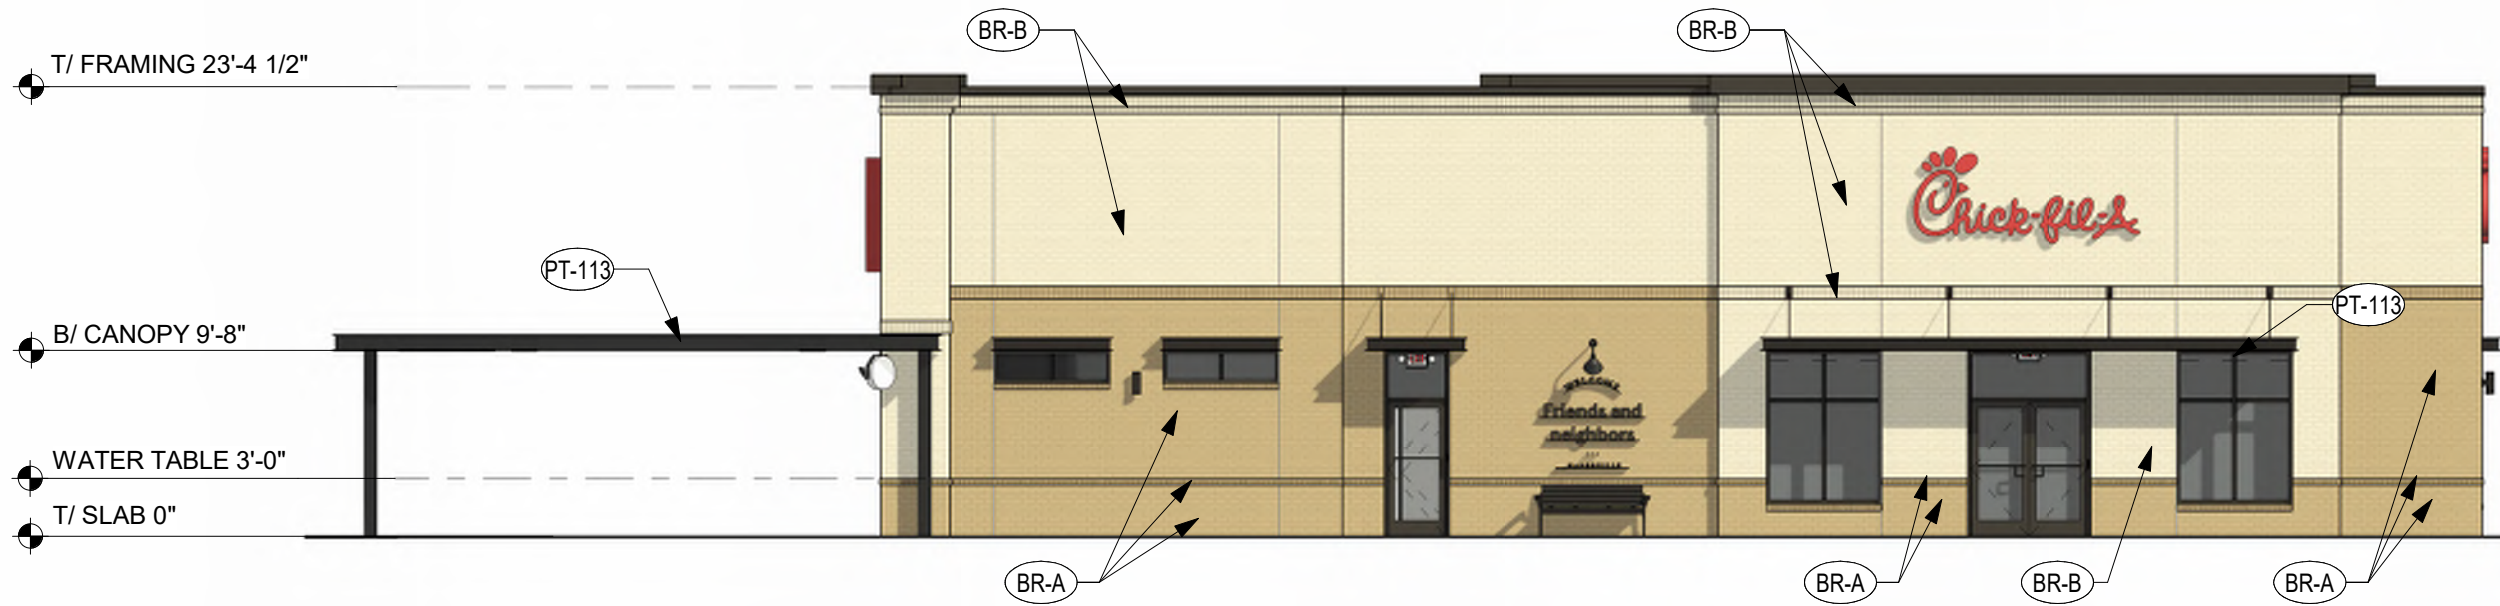

2 WEST ELEVATION
N.T.S.

City Submittal - Elevations - Revised 01/07/24

05590, OGDEN & IROQUOIS, 1163 Ogden Ave, Naperville, IL 60563

01/07/2024

THE CHICK-FIL-A DESIGN DEVELOPMENT PACKAGE REPRESENTS A BRAND COMPLIANT DESIGN SOLUTION. SITE ADAPT PROFESSIONALS ARE RESPONSIBLE FOR APPLICATION OF DESIGN AND COMPLIANCE WITH ORDINANCES AND CODES.



1/24/2024 2:41:45 PM
DD-01



1 SOUTH ELEVATION
N.T.S.

EXTERIOR FINISHES



BR-A
BRICK VENEER
COLOR: DARK BROWN
SIZE: MODULAR



EC-1
PREFINISHED METAL COPING
COLOR: MIDNIGHT BRONZE




BR-B
BRICK VENEER
COLOR: LIGHT BROWN
SIZE: MODULAR



PT-113
EXTERIOR PAINT
COLOR: DARK BRONZE
FINISH: SEMI-GLOSS



ST-1
STOREFRONT
COLOR: DARK BRONZE

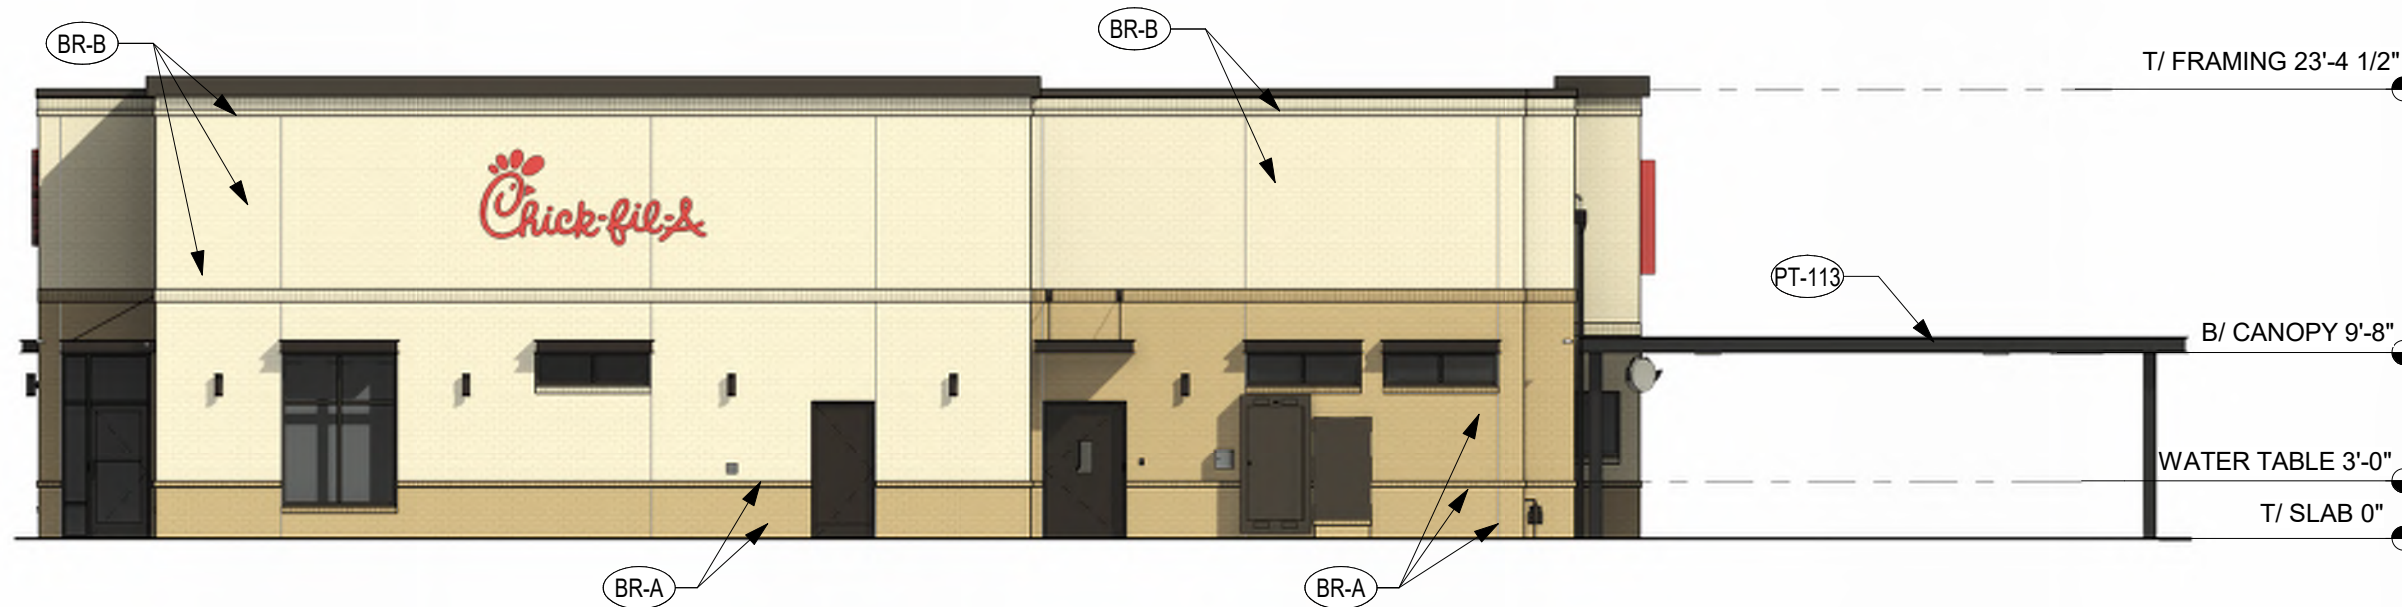

2 EAST ELEVATION
N.T.S.

City Submittal - Elevations - Revised 01/07/24

05590, OGDEN & IROQUOIS, 1163 Ogden Ave, Naperville, IL 60563

01/07/2024

THE CHICK-FIL-A DESIGN DEVELOPMENT PACKAGE REPRESENTS A BRAND COMPLIANT DESIGN SOLUTION. SITE ADAPT PROFESSIONALS ARE RESPONSIBLE FOR APPLICATION OF DESIGN AND COMPLIANCE WITH ORDINANCES AND CODES.

