

TYPICAL EXTERIOR MATERIALS

METAL EAVE & COPING

FACE BRICK

ALUMINUM DOOR & FRAME WITH INSULATING GLASS

CAST STONE

METAL CANOPIES

23'-6"

INDICATES ROOF MOUNTED HVAC EQUIPMENT SCREENED BEHIND PARAPET, TYPICAL

16'-4"


13'-0"

NORTH ELEVATION

WOOD ACCENTS

SIGN BY OWNER


HVAC SCREEN PARAPET

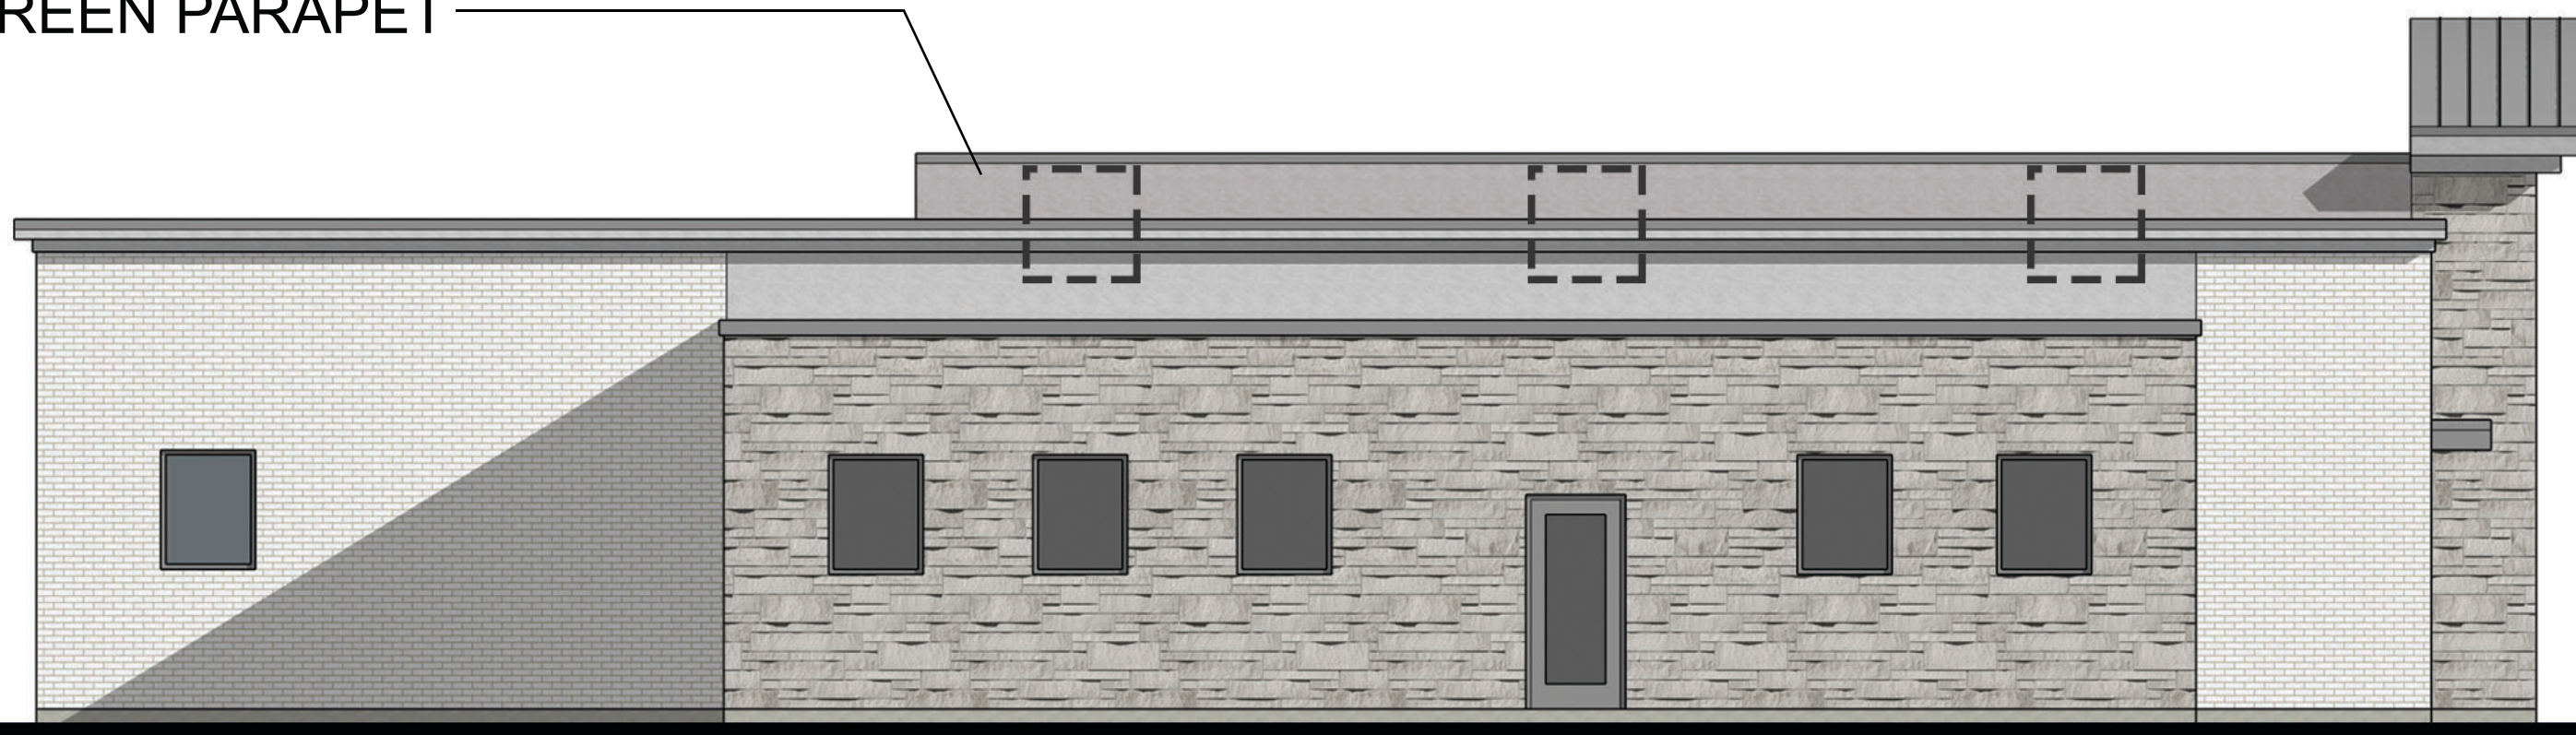


EAST ELEVATION



WEST ELEVATION

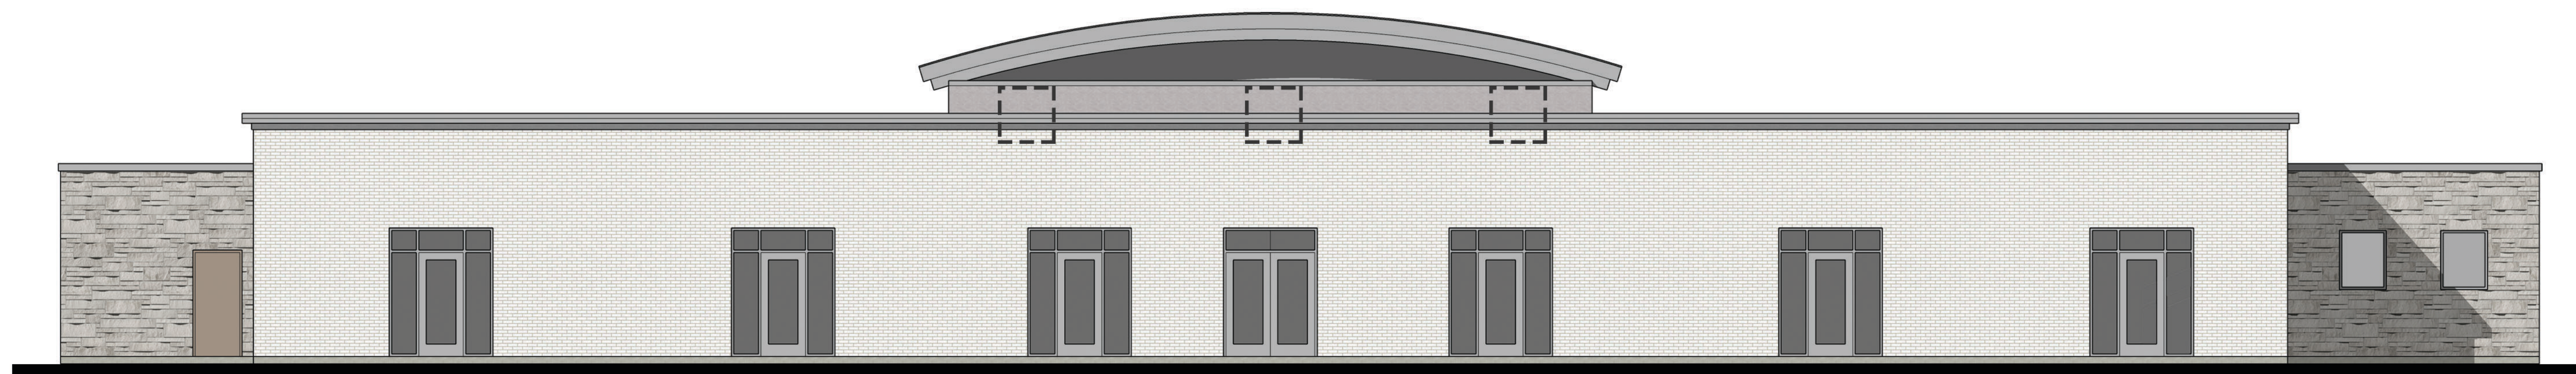

SOUTH ELEVATION

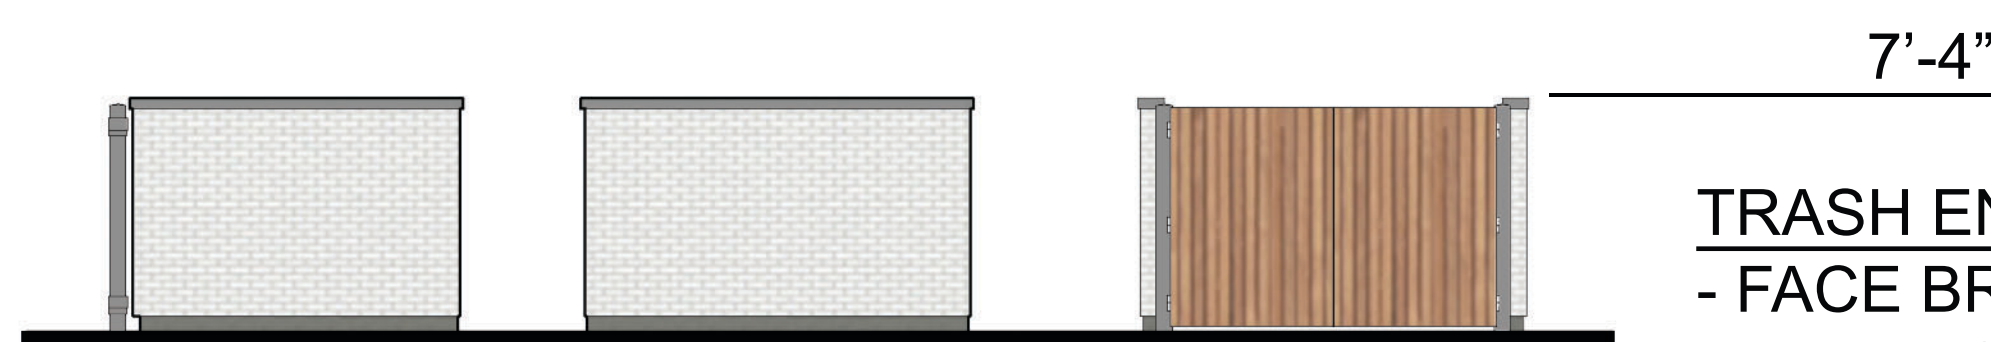

TRASH ENCLOSURE ELEVATIONS

TRASH ENCLOSURE MATERIALS  
- FACE BRICK WALLS  
- METAL COPINGS  
- RED CEDAR GATES