


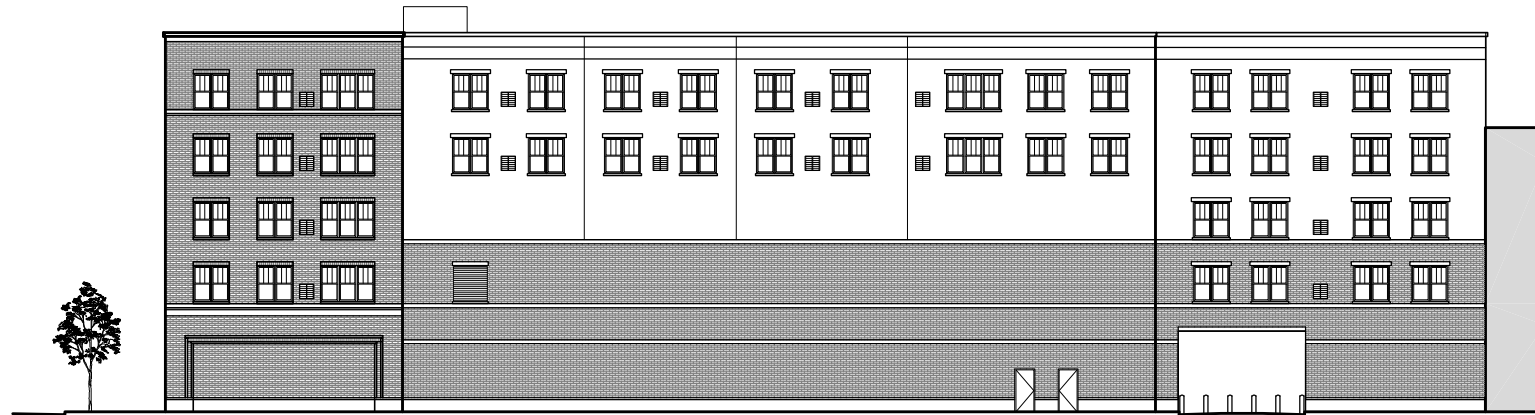

EAST ELEVATION



NORTH ELEVATION



WEST ELEVATION



SOUTH ELEVATION

	Brick Area	Window / Grill Area	Stucco	Concrete	Hard Surface Area	% of Brick	% of Window
North	4789	3325	3104	0	7893	60.67%	29.64%
South	7262	819	3756	0	11018	65.91%	6.92%
East	6772	4859	2732	0	9504	71.25%	33.83%
West	6649	1950	5013	0	11662	57.01%	14.33%
NE Corner	842.5	103	0	0	842.5	100.00%	10.89%

BUILDING ELEVATIONS
MATERIAL CALCULATIONS